



Front Elevation

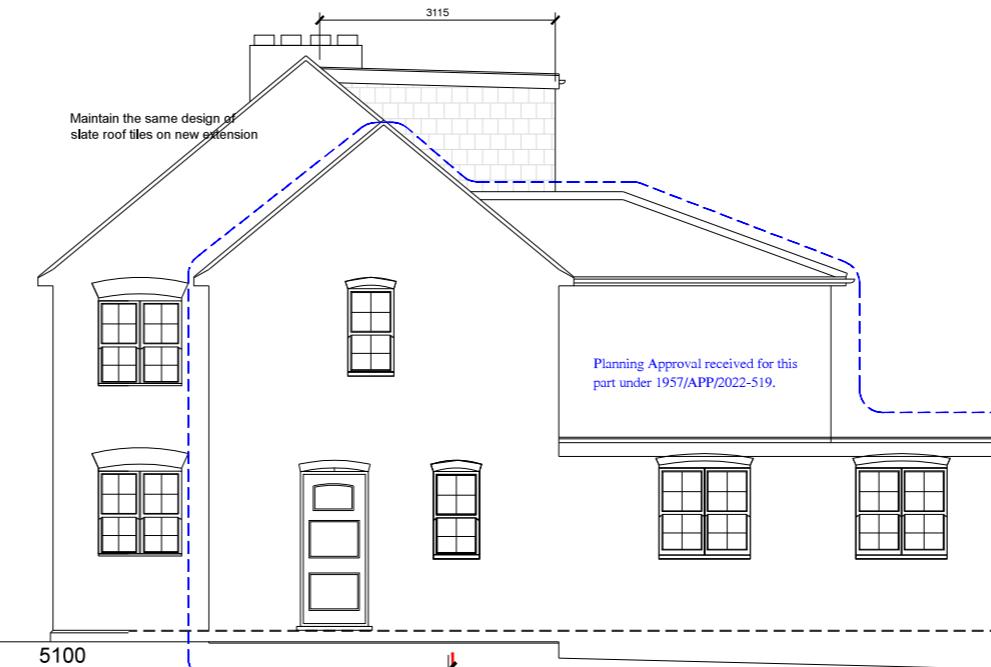

Side Elevation

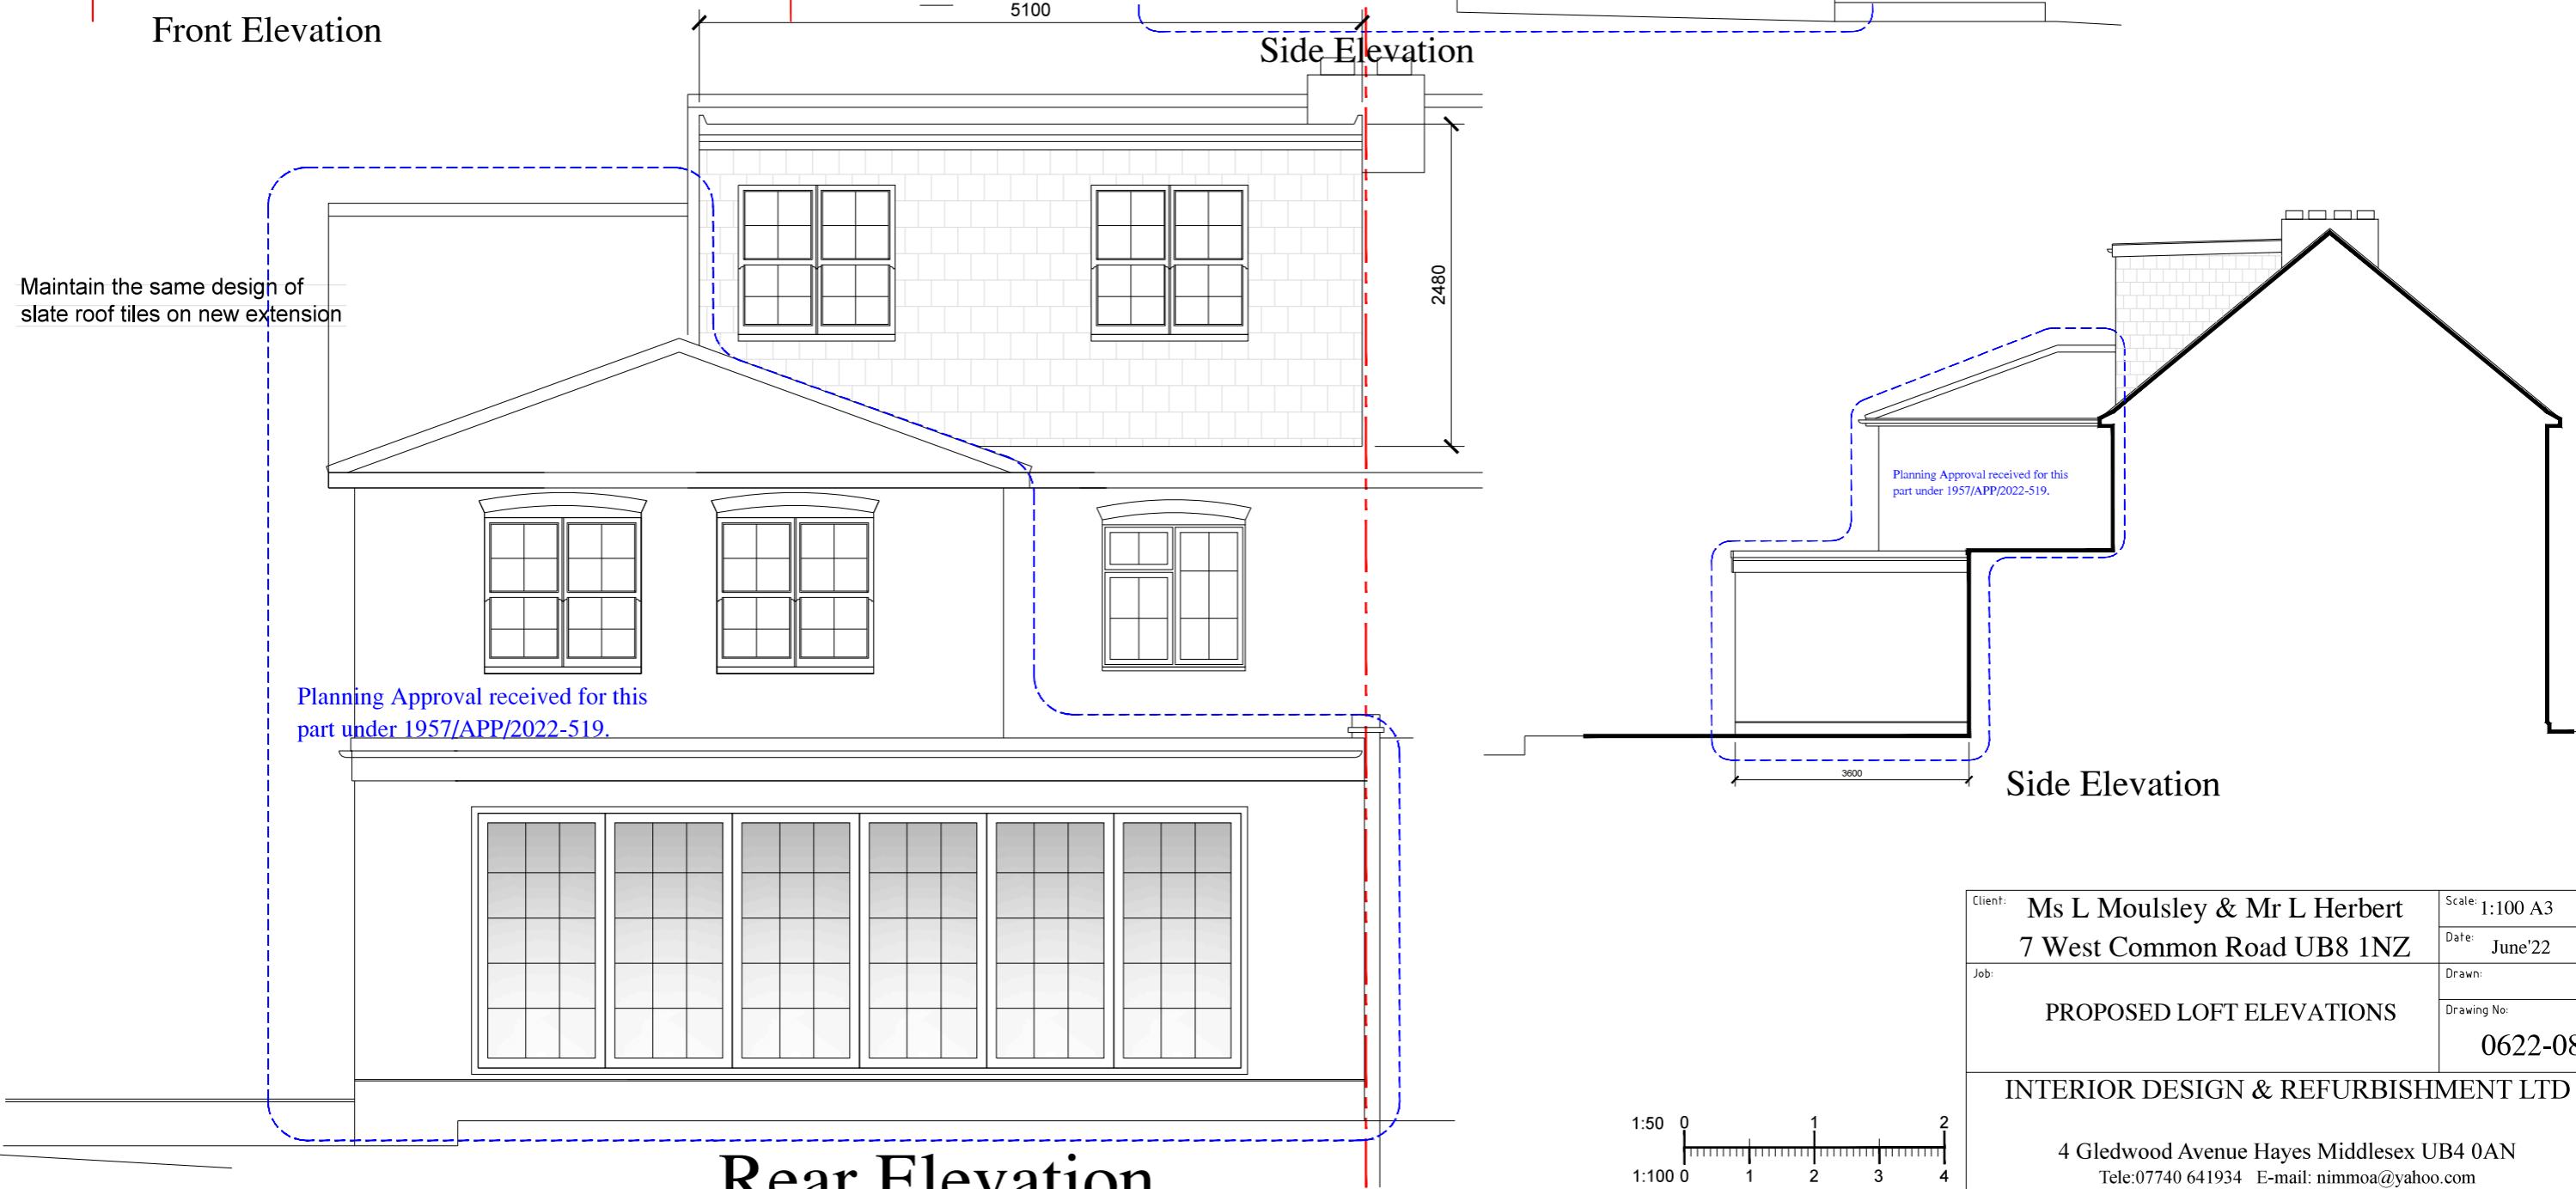

Rear Elevation

THE BUILDING IS NOT LISTED OR WITHIN A CONSERVATION AREA.
NO ALTERATIONS / NEW ROOF TO BE HIGHER THAN THE HIGHEST PART OF THE EXISTING ROOF.
NEW ROOF AND WALLS ARE TO BE CONSTRUCTED FROM MATERIALS TO MATCH EXISTING.

ALL NEW WINDOWS AND DOORS ARE TO BE DOUBLE GLAZED UPVC & SIDE FACING WINDOW TO BE OBSCURE GLASS NON-OPENING BELOW 1.7M

ALL WORKS TO BE TO CLIENTS AND LOCAL AUTHORITY APPROVAL.
THE CONTRACTOR IS TO INSURE THAT ALL WORKING RESTRICTIONS AND CONDITIONS LAID DOWN BY THE PLANNING APPROVAL NOTICE, ARE COMPLIED WITH.

GENERAL - New materials used in exterior work to match existing.

WALLS - Facing brickwork to match existing.

WINDOWS - All new windows to be double glazed & match existing.

DOORS - New UPVC double glazed doors.

ROOF - Tile type, size & colour to match existing

Client:	Ms L Moulsey & Mr L Herbert	Scale: 1:100 A3
	7 West Common Road UB8 1NZ	Date: June '22
Job:	PROPOSED LOFT ELEVATIONS	Drawn:
		Drawing No:
		0622-08

INTERIOR DESIGN & REFURBISHMENT LTD

4 Gledwood Avenue Hayes Middlesex UB4 0AN
Tele: 07740 641934 E-mail: nimmoa@yahoo.com

