

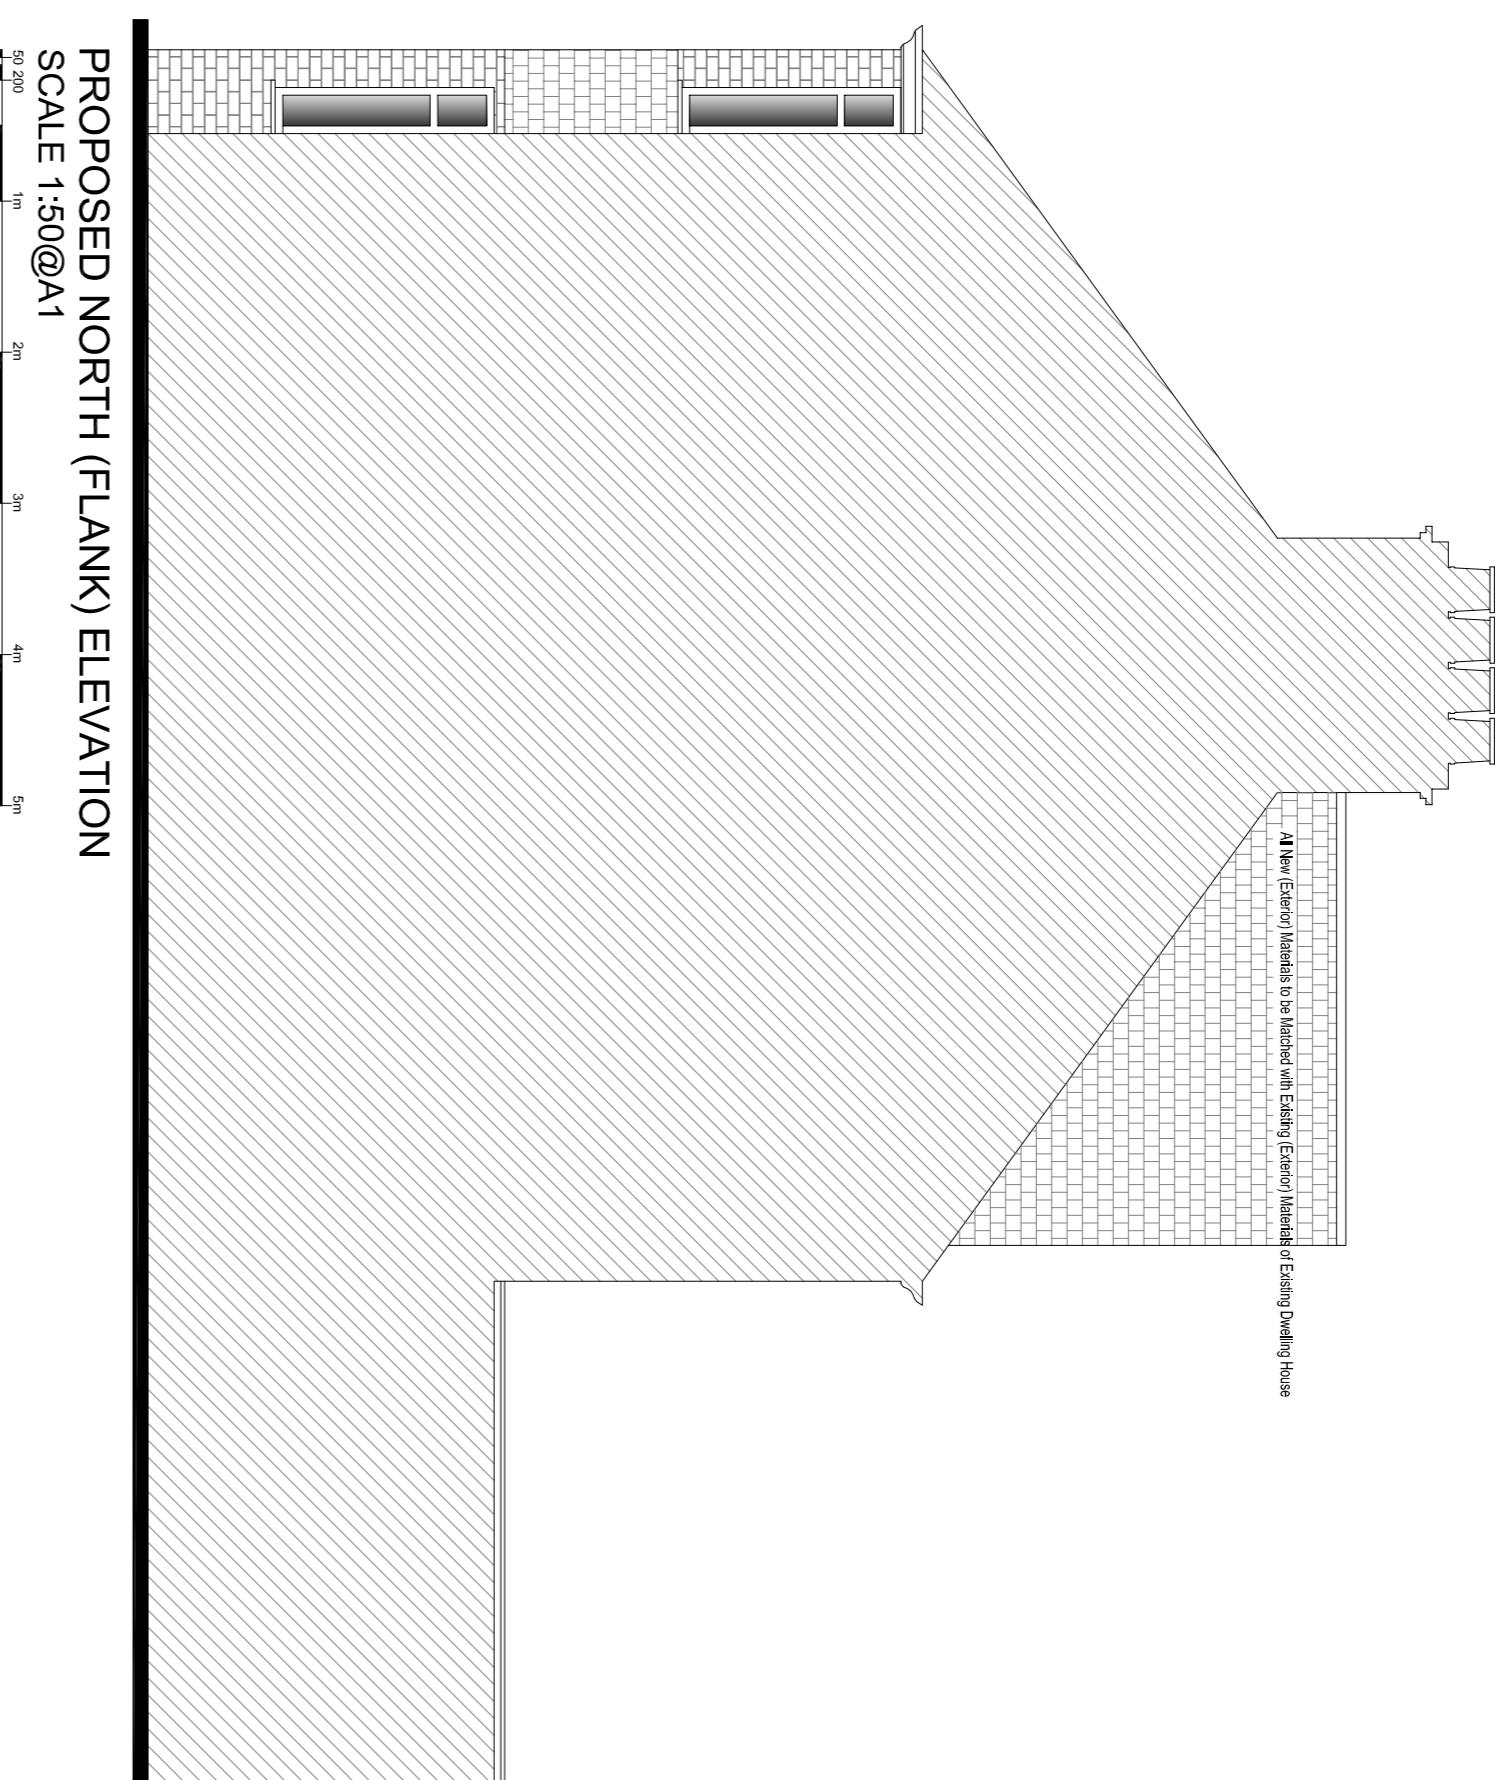



1. All External Materials to be Matched with Existing External Materials of Existing Dwelling House
2. All New Windows to be Opened and to be Supplied Glazed and Double Glazed unless otherwise specified.
3. All New External Stairs to be Supplied Open Riser Stairs and Non Opening Handrails. All the Windows which can be Opened are to be Opened 17.5mm Above the Face of the Frame with Window is Installed.

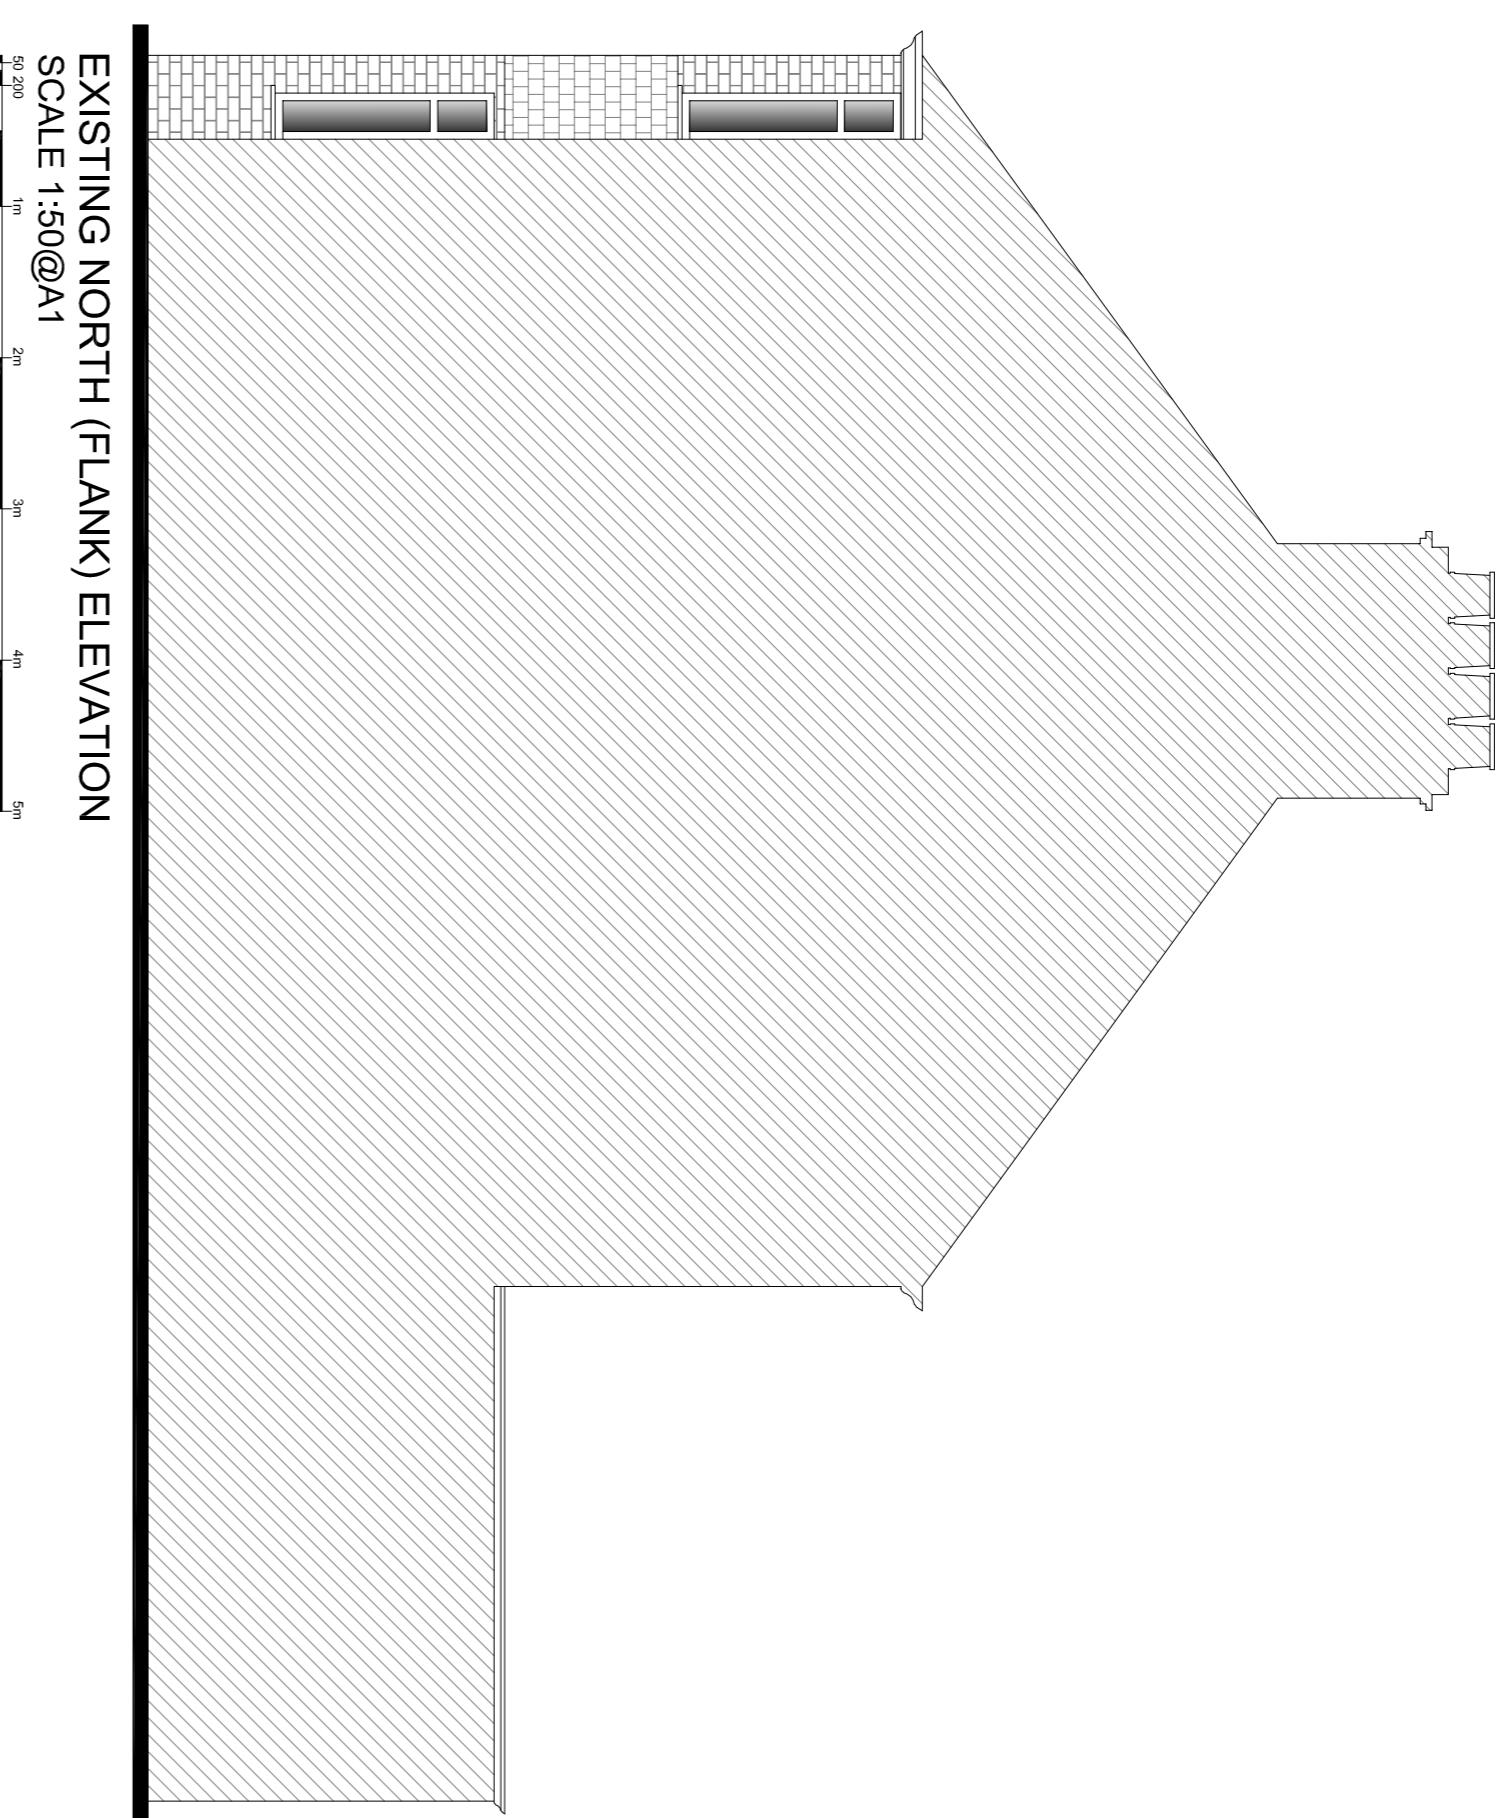


EXISTING NORTH (FLANK) ELEVATION  
SCALE 1:50@A1

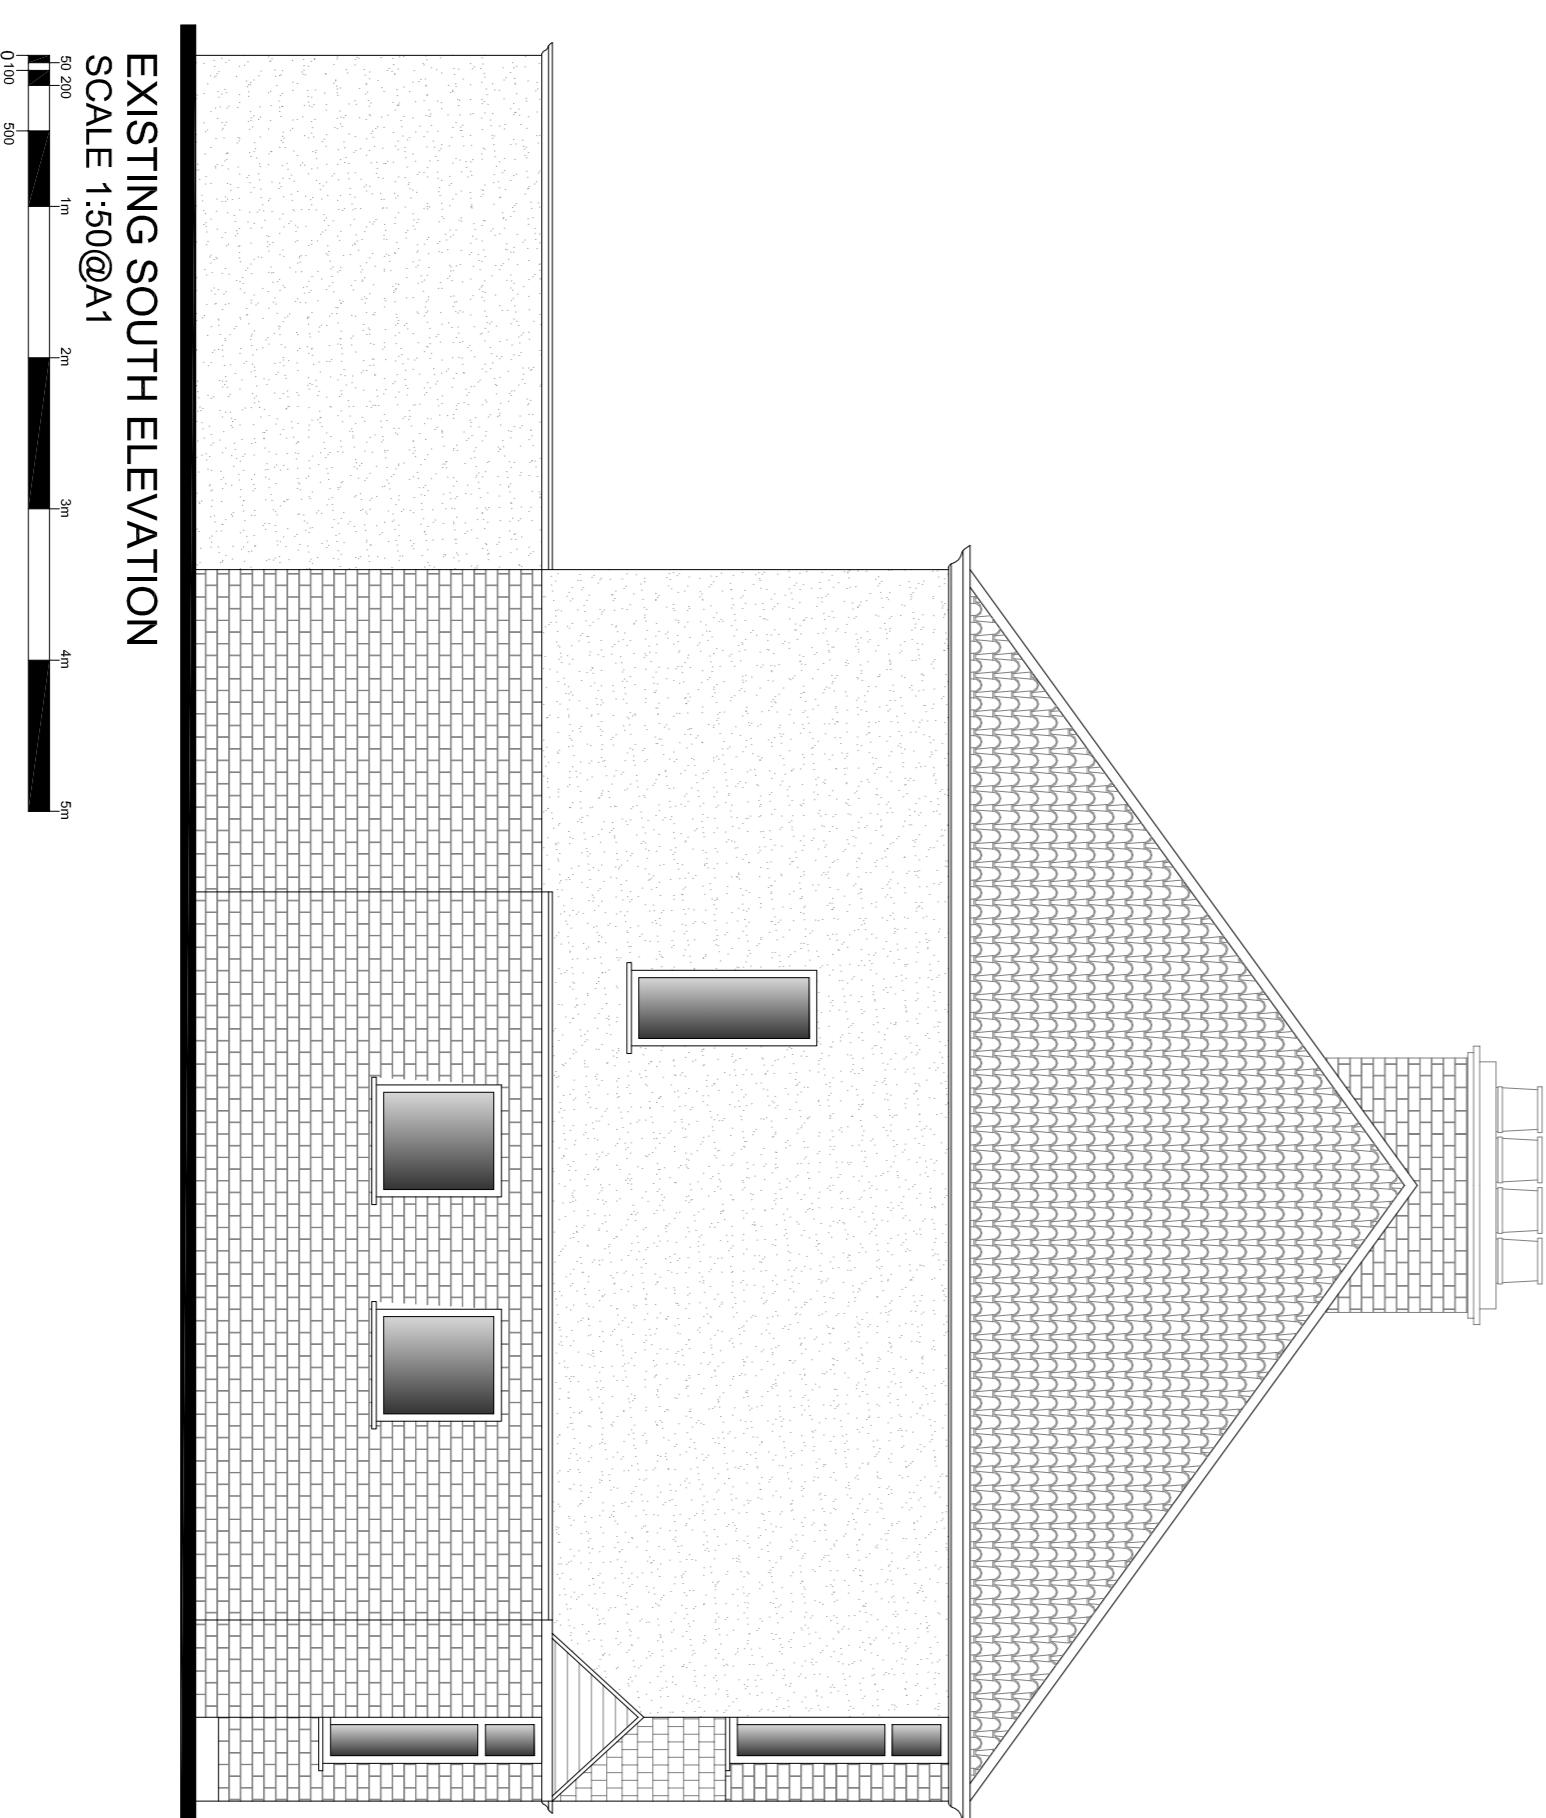

EXISTING SOUTH ELEVATION  
SCALE 1:50@A1

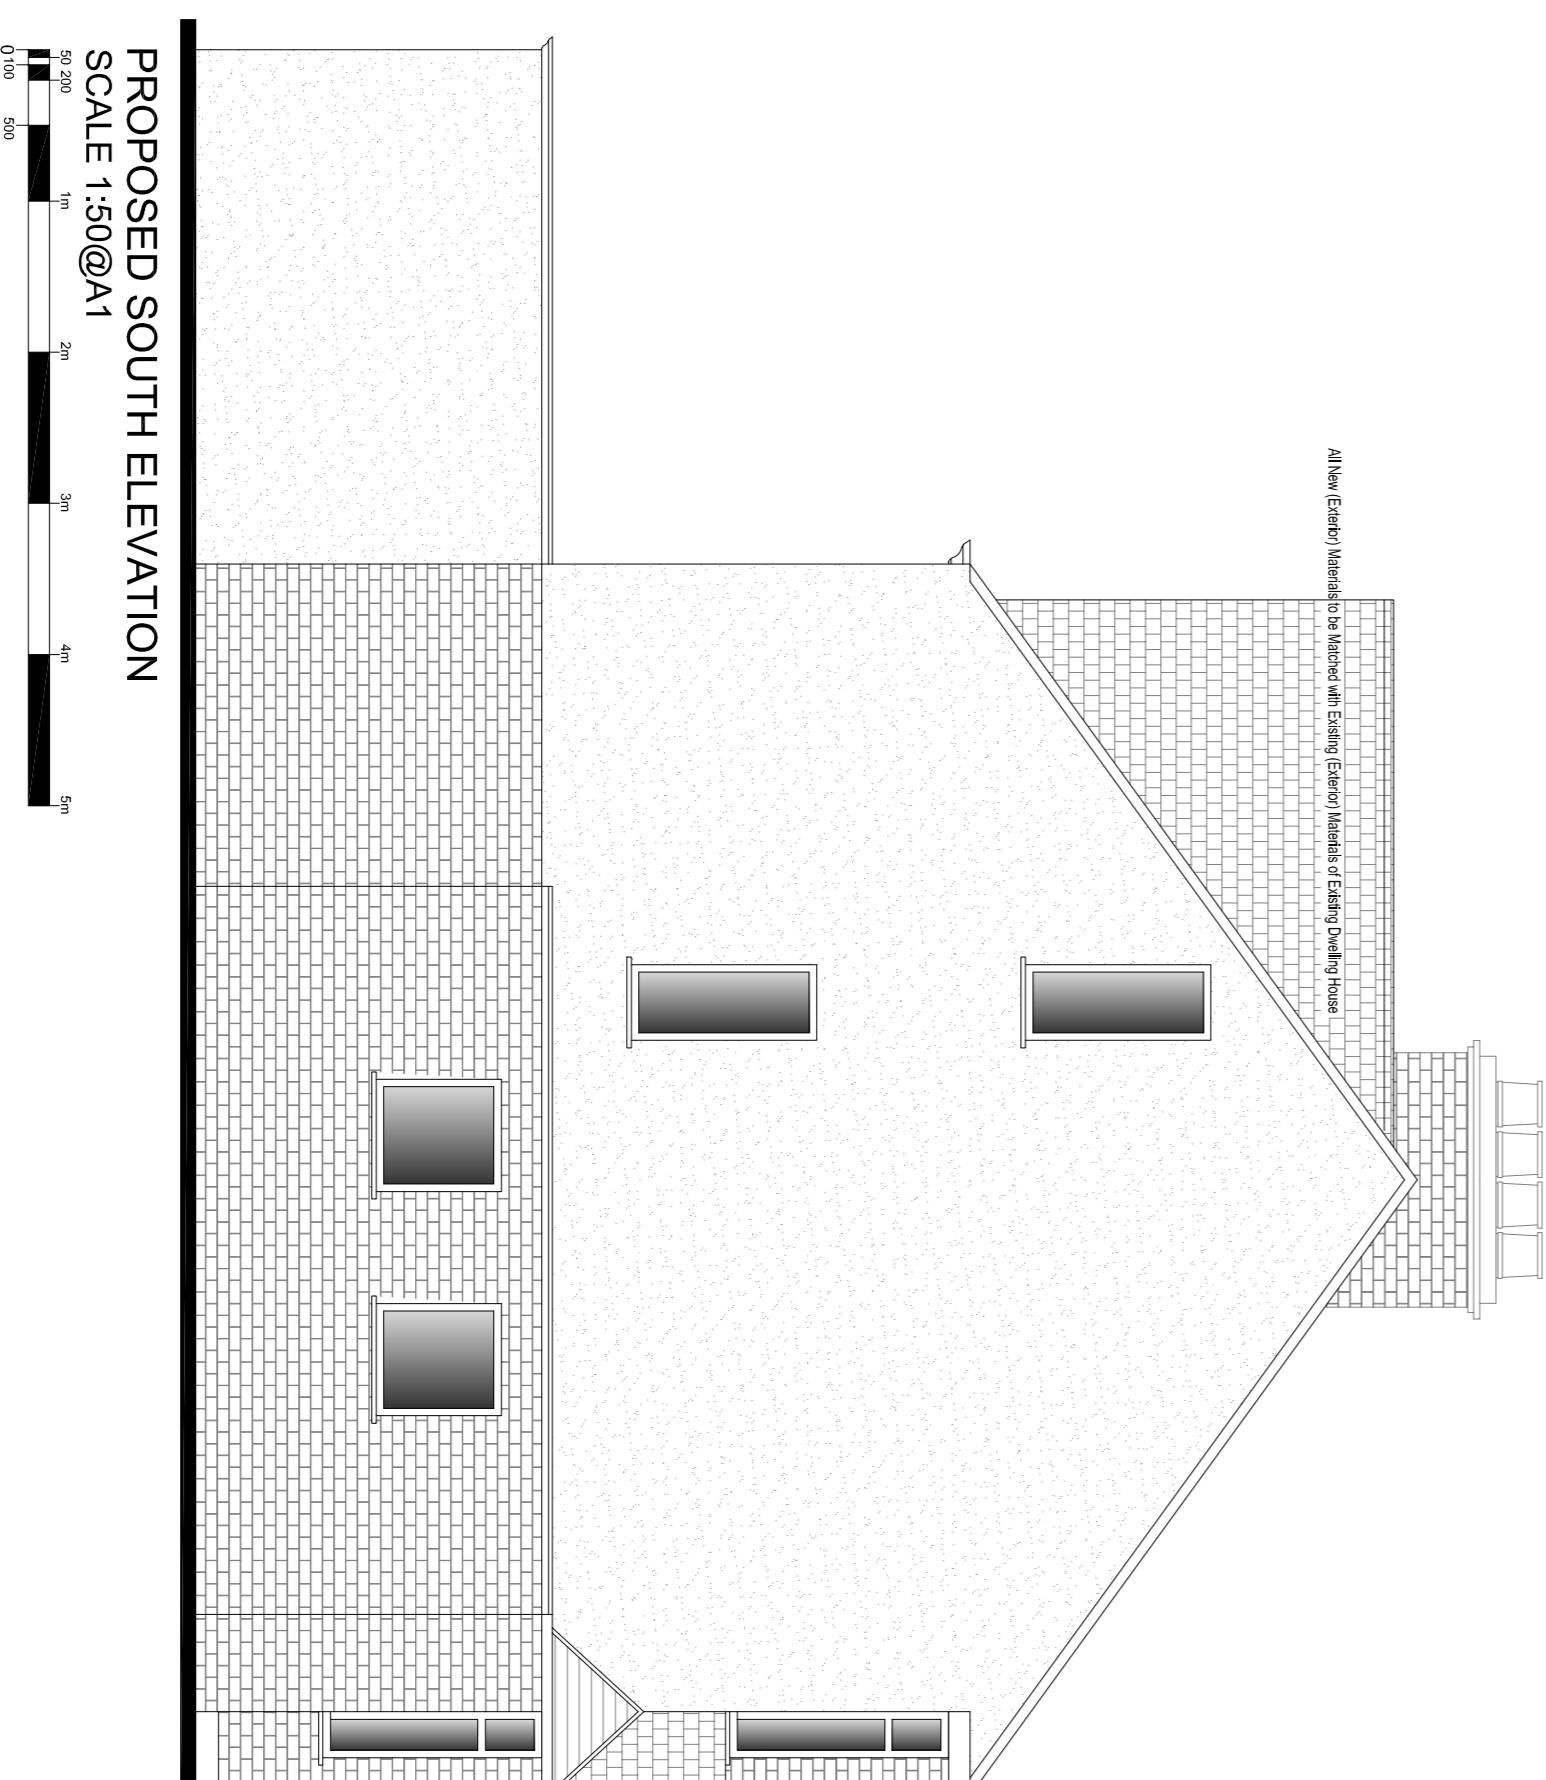

PROPOSED SOUTH ELEVATION  
SCALE 1:50@A1

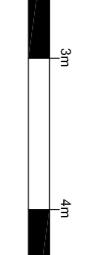

61 Hayes End Drive UB4 8HD

108

EXISTING & PROPOSED PLANS & ELEVATIONS

DATE	March 2023	DRAWN SMTN
SCALE	1:50 @A1	CHECKED

STAGE  
PLANNING

DRAWING NO.  
230/PP/004