

AERIAL VIEW

Site shown  
in red



Description of proposed works

- Ground floor
- Front porch
  - Internal alterations
  - Roof lantern
- First floor
- Internal alterations

Drawing nos.	scale	Description
01	1:1250	Title sheet & Location Plan

Existing


02	1:100	Site plan
03	1:100	Ground floor plan
04	1:100	First floor plan
05	1:100	Roof plan
06	1:100	Elevations Front and rear
07	1:100	Elevations Side
08	.....	Photos - front, rear & garden views

Proposed

09	1:100	Ground floor plan
10	1:100	First floor plan
11	1:100	Roof plan
12	1:100	Elevations - front and rear
13	1:100	Elevations - sides

Approx. areas

Existing		
Site area	-	240 sq. meters.
Ground Floor	-	65 sq. meters.

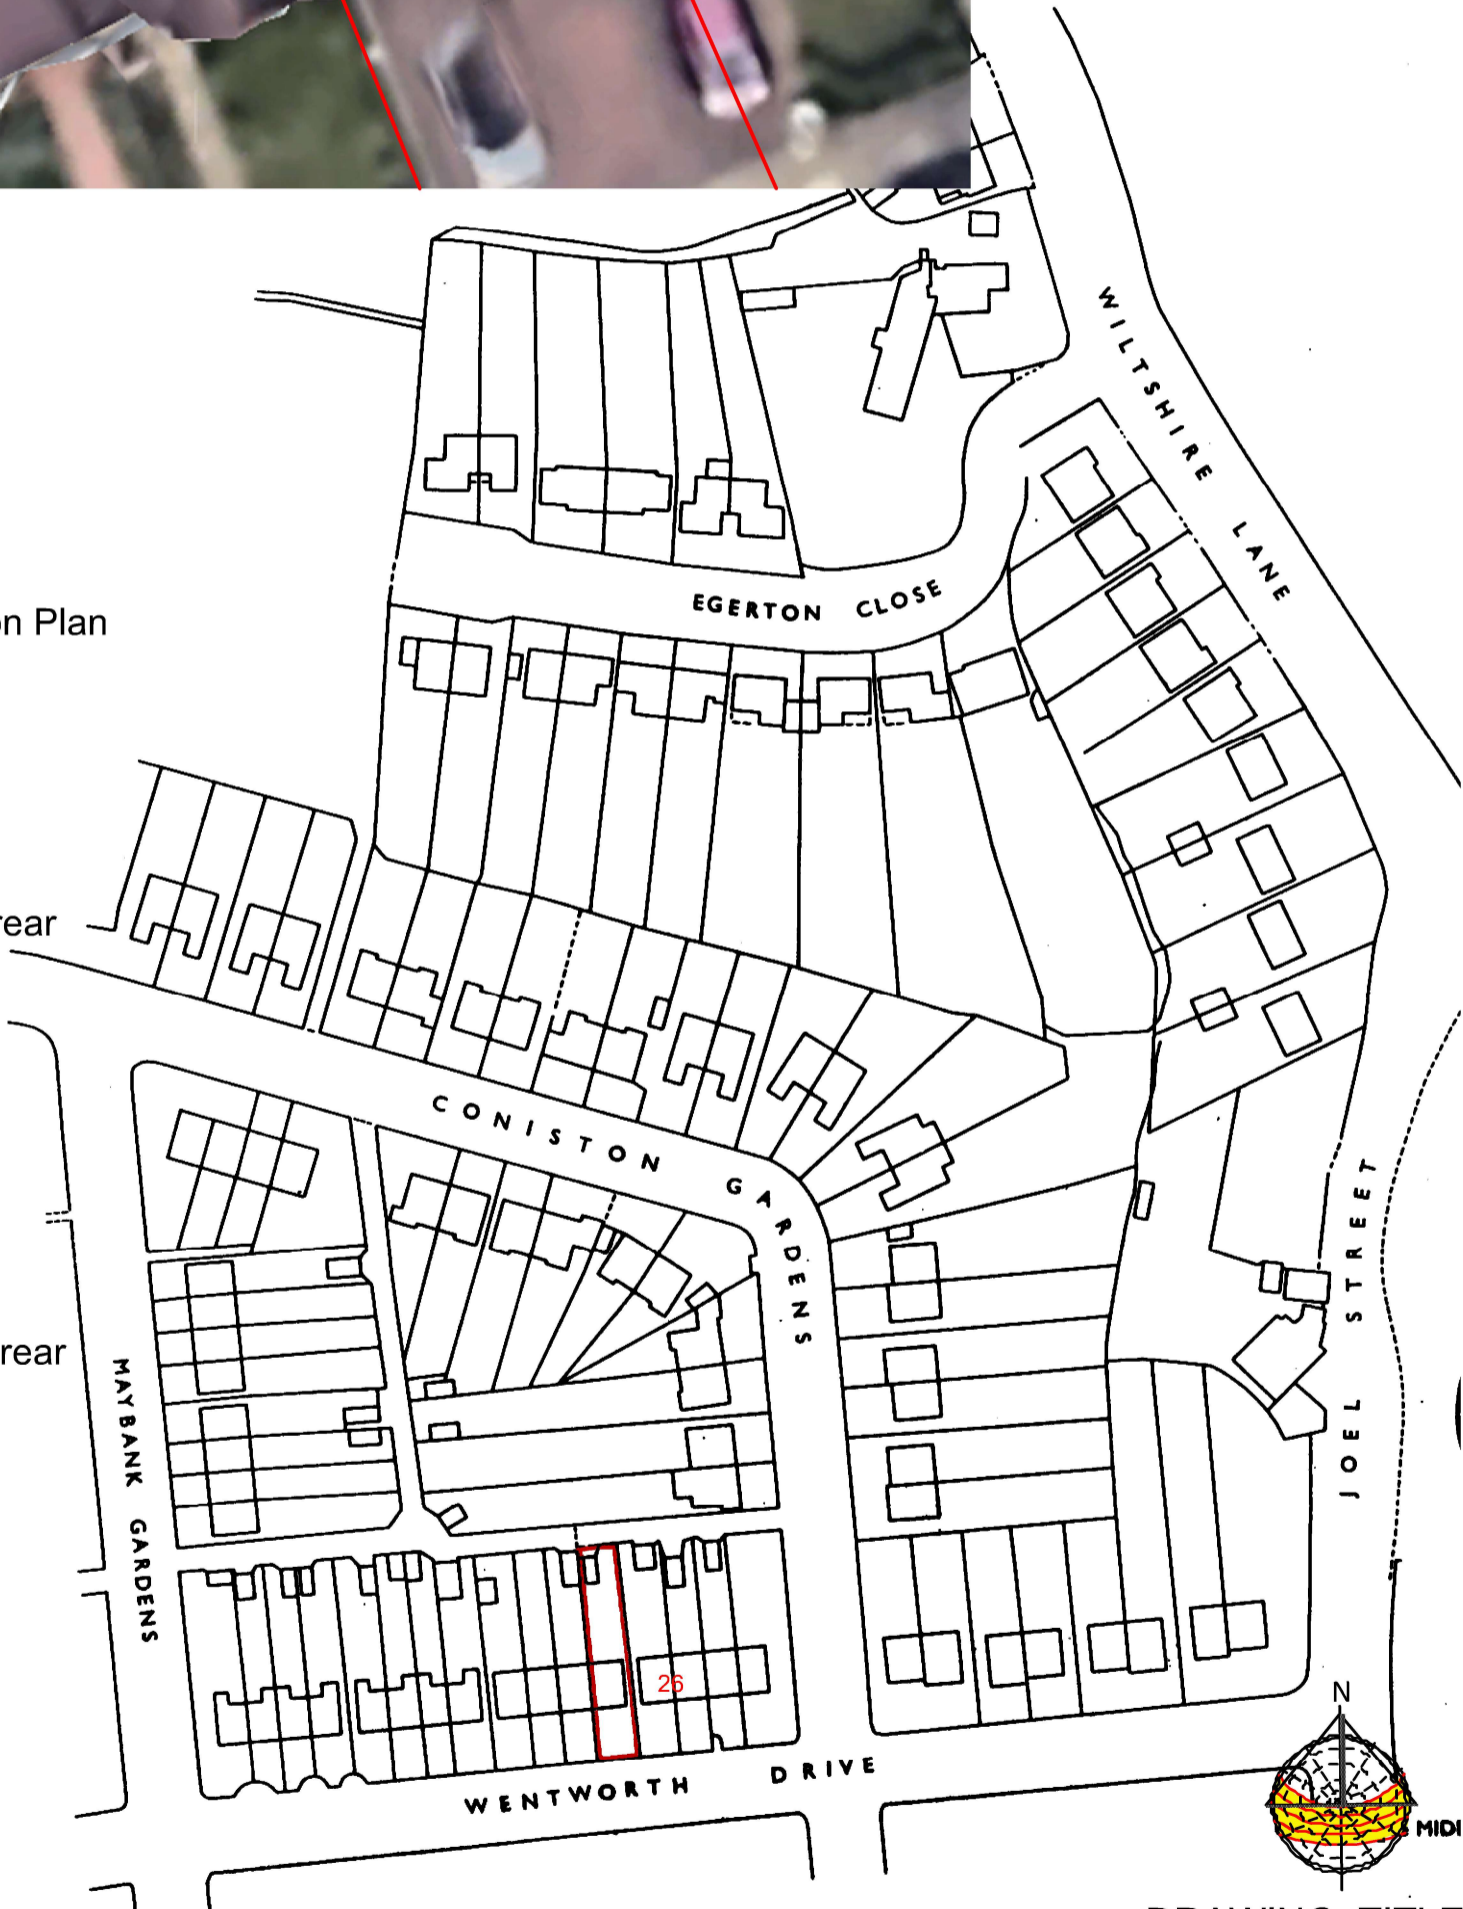

LOCATION PLAN      Site boundary  
shown in red

DRAWING TITLES  
&  
LOCATION PLAN

Purpose - Householder planning application

All dimensions to be checked on site. All omissions & discrepancies to be reported to the designer.  SSK architects owns the copyright of this drawing which must not be reproduced in whole or part without the written permission. ©	PROJECT: 26 Wentworth Drive, Pinner, HA5 2PU	DATE: 20/08/2024
	DWG NO: <b>TITLE SHEET 01</b>	REVISION:



tel : 0796 222 3141  
email : sandeep@sskarchitects.co.uk

