

AERIAL VIEW

Site shown
in red

This application seeks to add to an
already approved gable end and rear
dormer application under certificate of
lawfulness
REF - 19664/APP/2023/3123

Description of proposed works

- Ground floor
- Rear extension


- Front extension

- Internal alterations

- Rooflantern

- Loft staircase
- Loft floor
- Dormer windowS

- Rooflights

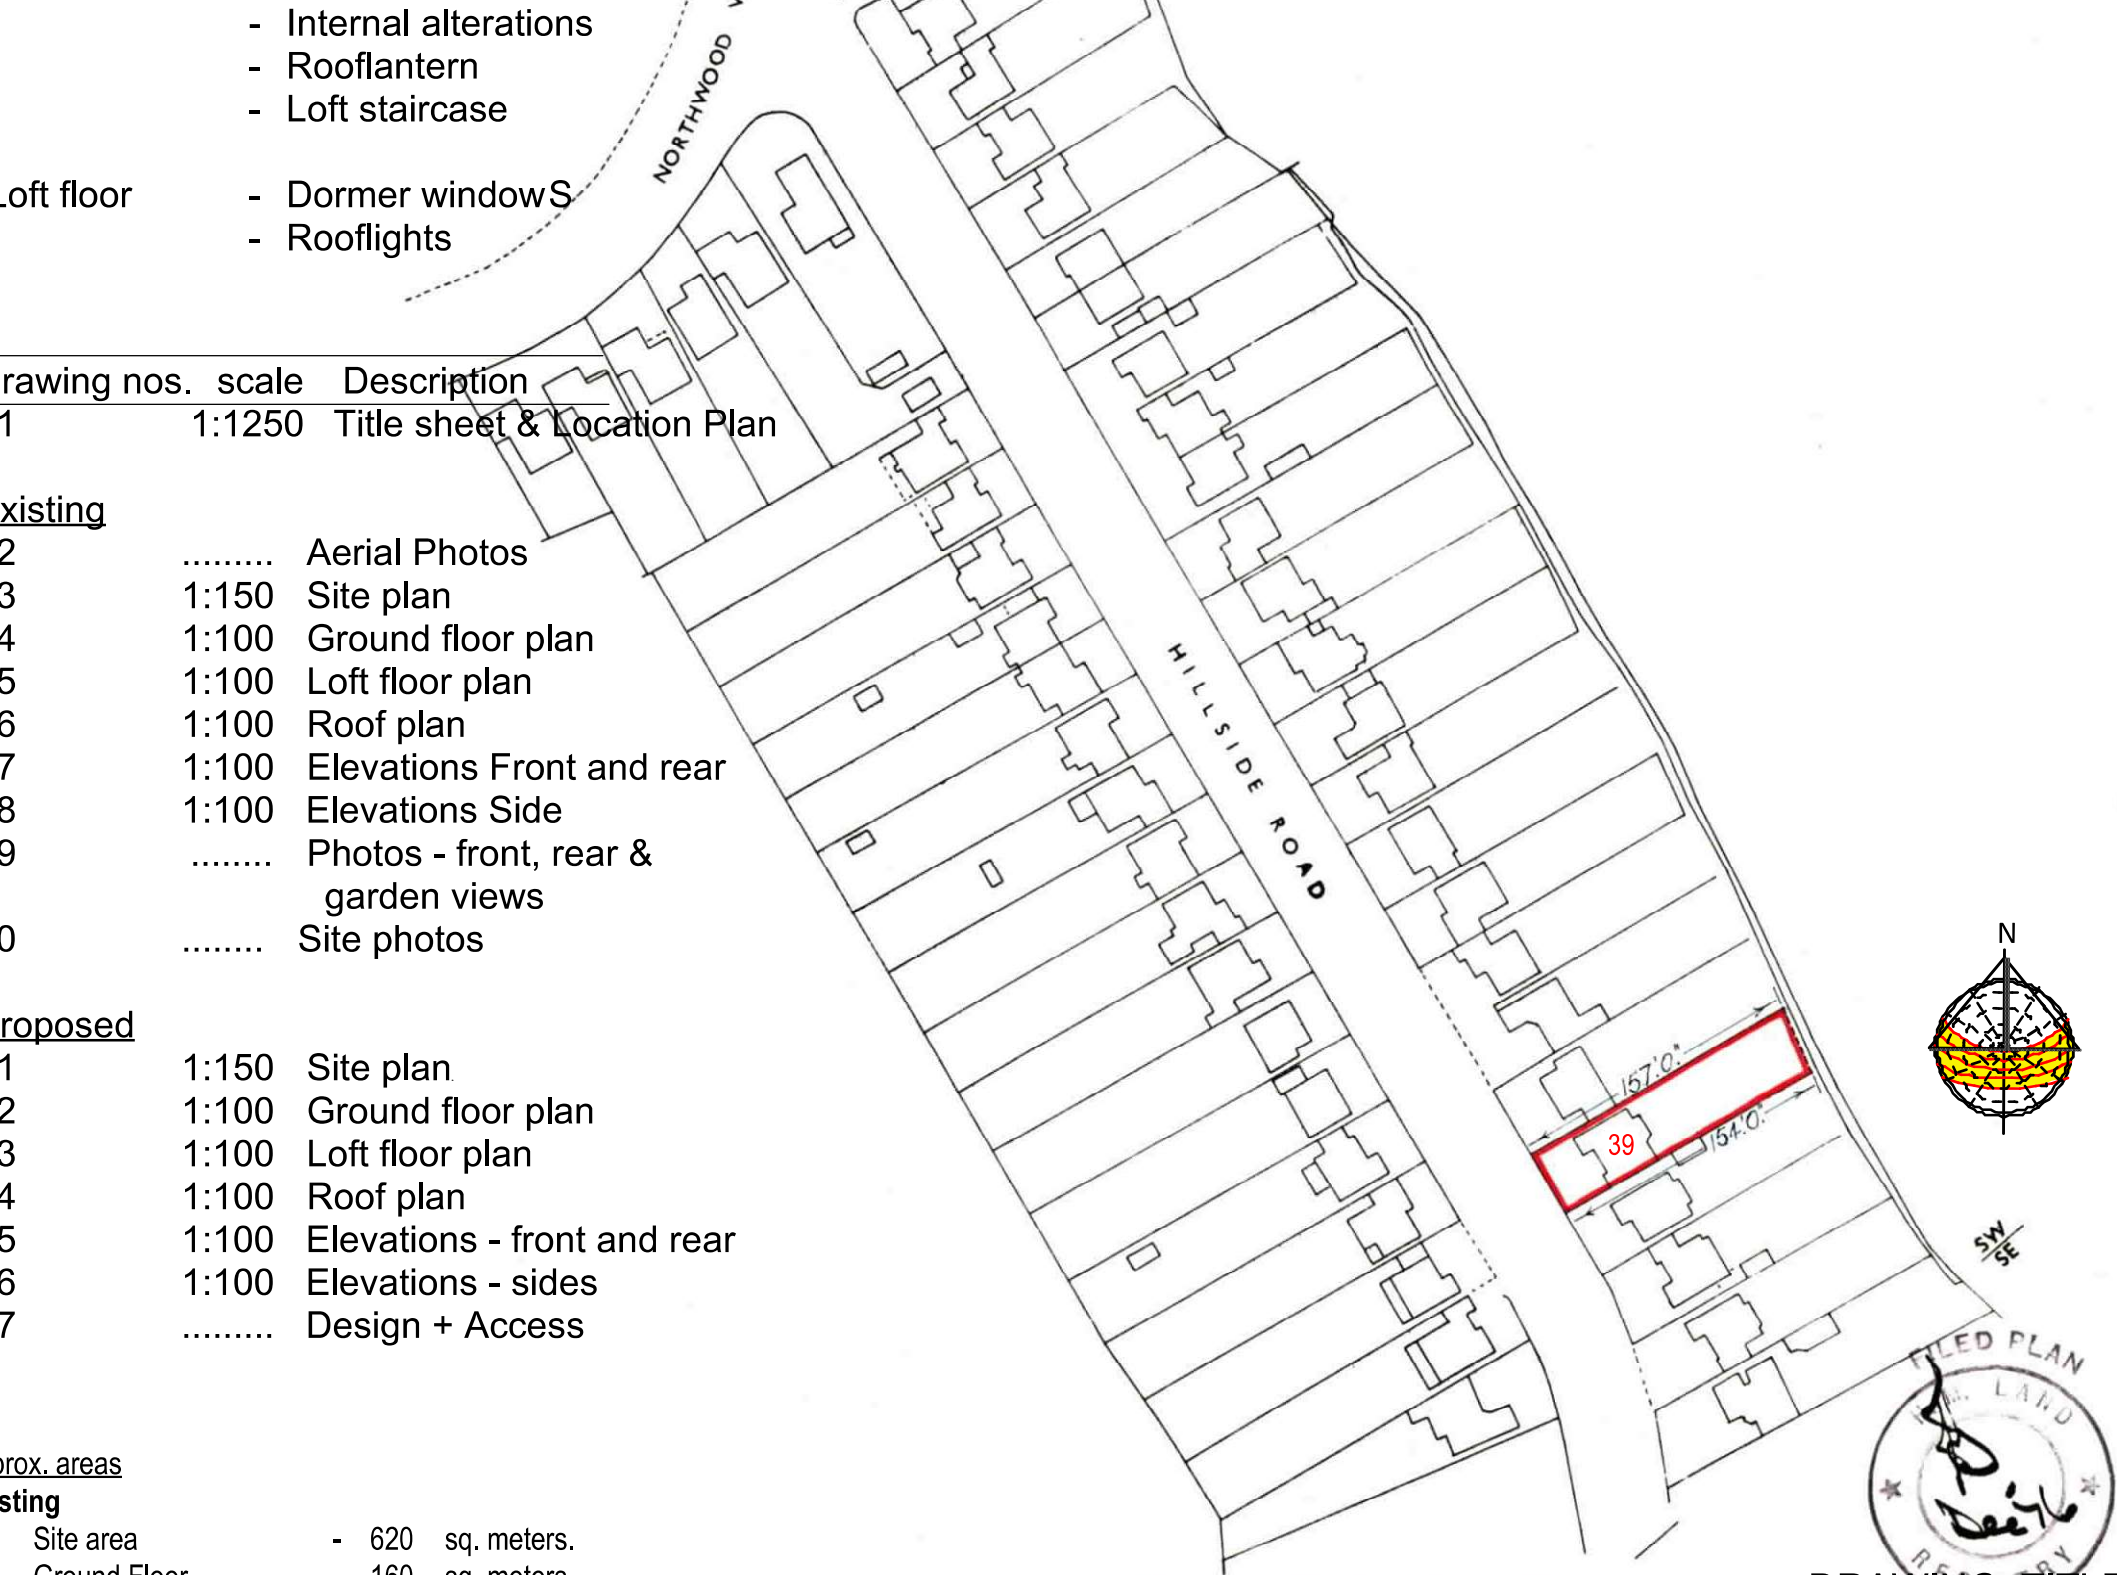

Drawing nos.	scale	Description
01	1:1250	Title sheet & Location Plan

Existing		
02	Aerial Photos
03	1:150	Site plan
04	1:100	Ground floor plan
05	1:100	Loft floor plan
06	1:100	Roof plan
07	1:100	Elevations Front and rear
08	1:100	Elevations Side
09	Photos - front, rear & garden views
10	Site photos


Proposed		
11	1:150	Site plan
12	1:100	Ground floor plan
13	1:100	Loft floor plan
14	1:100	Roof plan
15	1:100	Elevations - front and rear
16	1:100	Elevations - sides
17	Design + Access

Approx. areas		
Existing		
Site area	-	620 sq. meters.
Ground Floor	-	160 sq. meters.
Proposed		
Ground Floor	-	18 sq. meters.

LOCATION PLAN Site boundary
shown in red

Purpose - Pre planning application

DRAWING TITLES
&
LOCATION PLAN

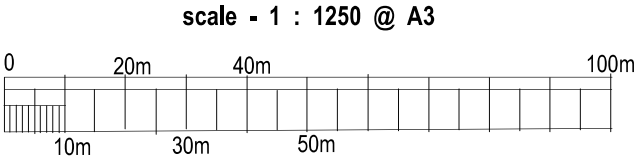

All dimensions to be checked on site. All omissions & discrepancies to be reported to the designer. SSK architects owns the copyright of this drawing which must not be reproduced in whole or part without the written permission. ©	PROJECT: 39 Hillside Road, Northwood, HA6 1PY	DATE: 05/03/2024
	DWG NO: TITLE SHEET 01	REVISION: