


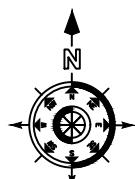

1 : 1250

25m

125m




# TMG CONSULTANCIES


ALL BUILDING RELATED MATTERS

PROJECT: 88 Granville Road Hillingdon, UB10 9AF				DATE ISSUED: 10/01/2025
DWG TITLE : OSM				REVISION A
STAGE : OSM	DRAWN BY : T.G	REFERENCE NO: 20250136	SCALE : A4 1:1250	CODE: OSM
<p style="text-align: center;"><b>TMG CONSULTANCIES</b></p> <p>ADDRESS: 9 Hazlewood Close, Hackney, London, E5 0SW</p> <p><b>INFO@TMGCONSULTANCIES.CO.UK</b></p> <p style="text-align: center;"><b>TEL : 07716178378</b></p>				


THIS DRAWING IS COPYRIGHT OF TMG GROUP INC LTD

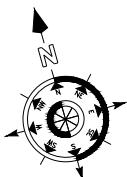


[WWW.TMGCONSULTANCIES.COM](http://WWW.TMGCONSULTANCIES.COM)

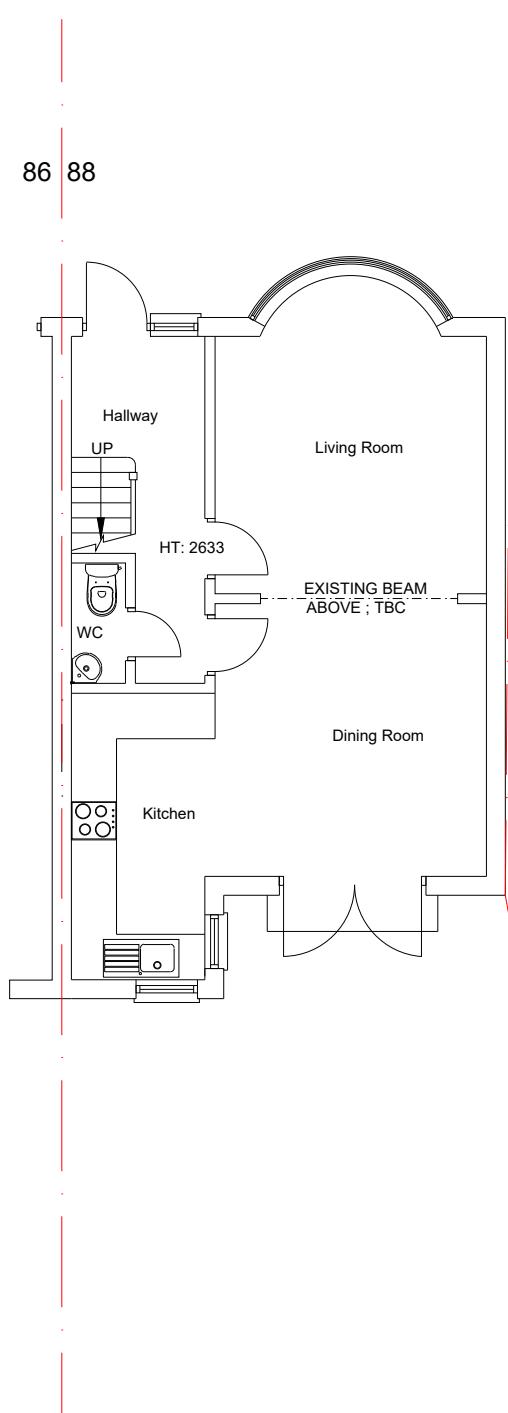


Existing Ground Floor Plan

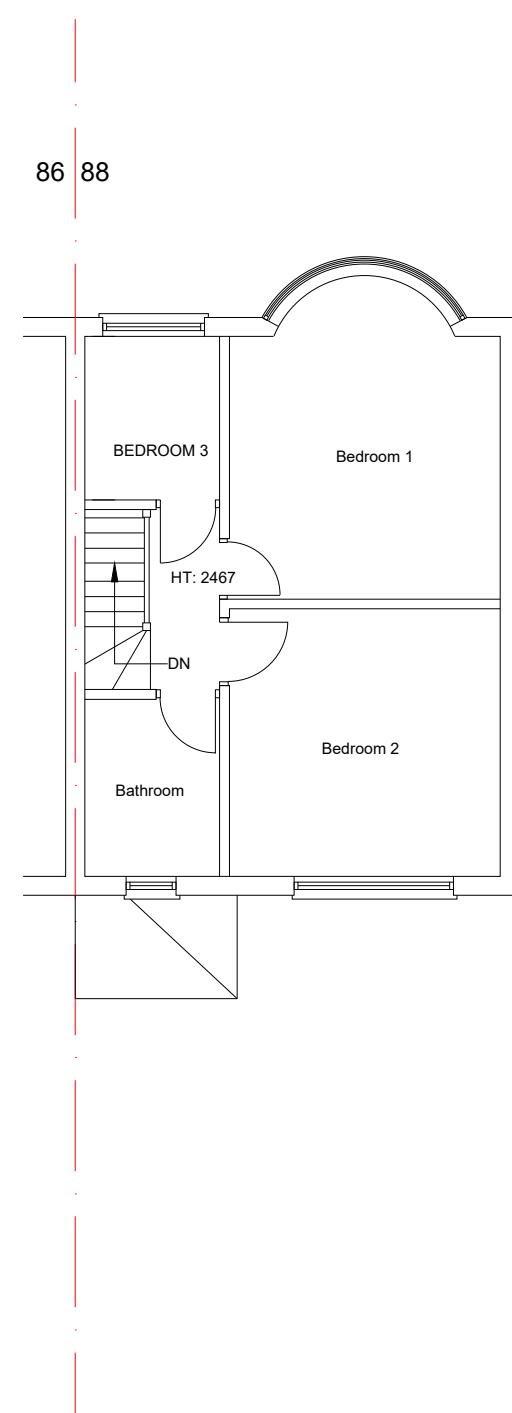

Existing First Floor Plan


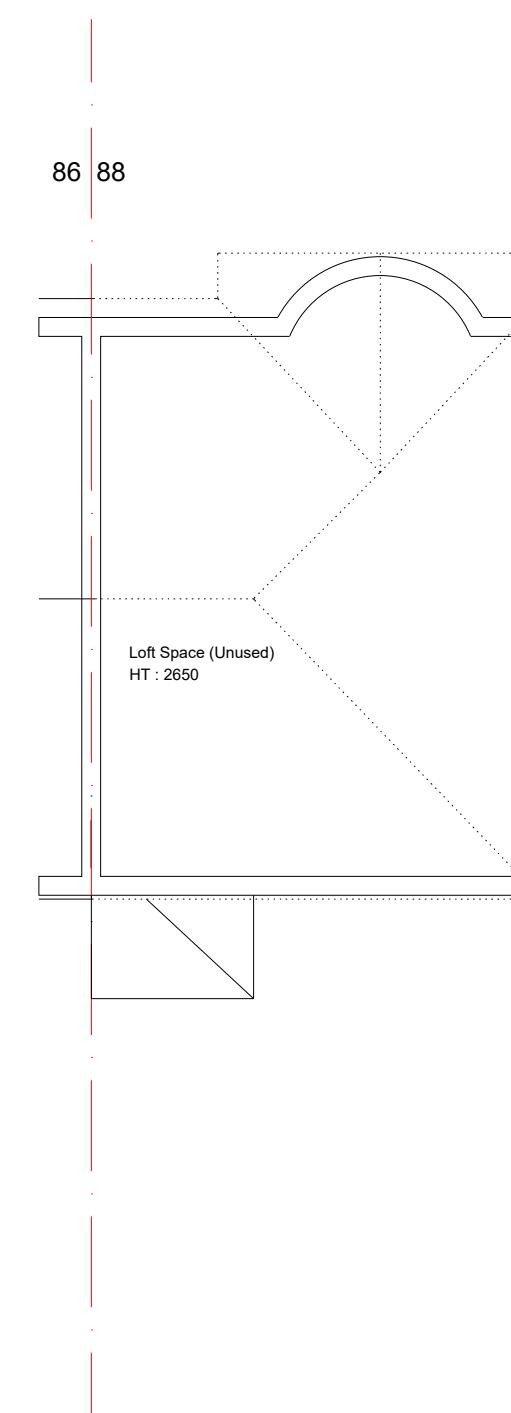


Existing Loft Floor Plan

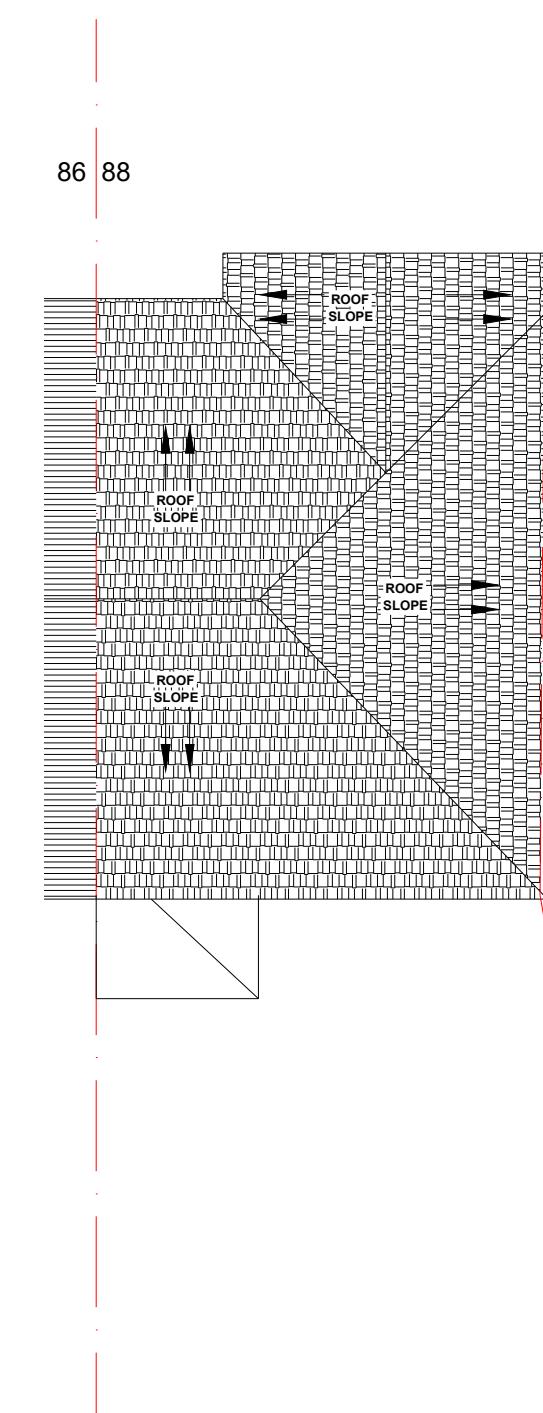


Existing Roof Plan




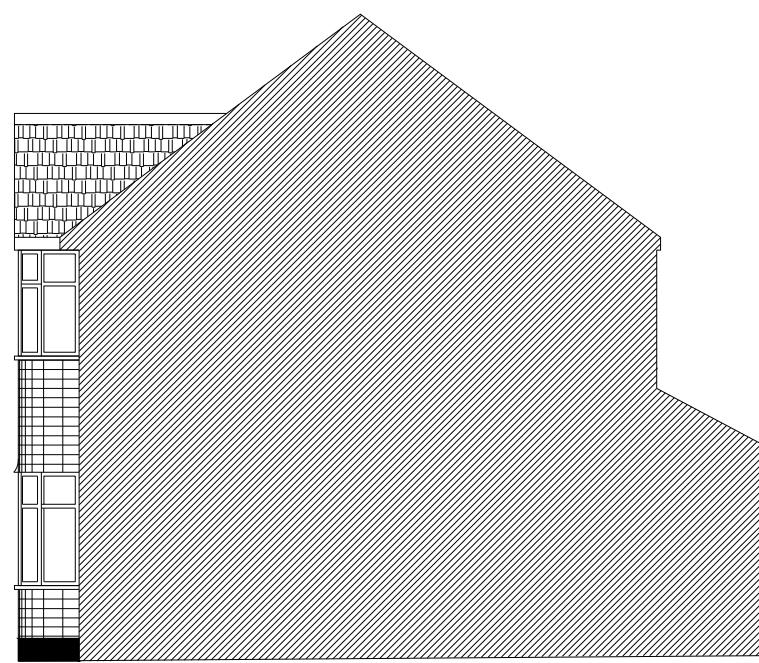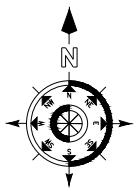

Existing Side Elevation  
(Viewed from no 86)

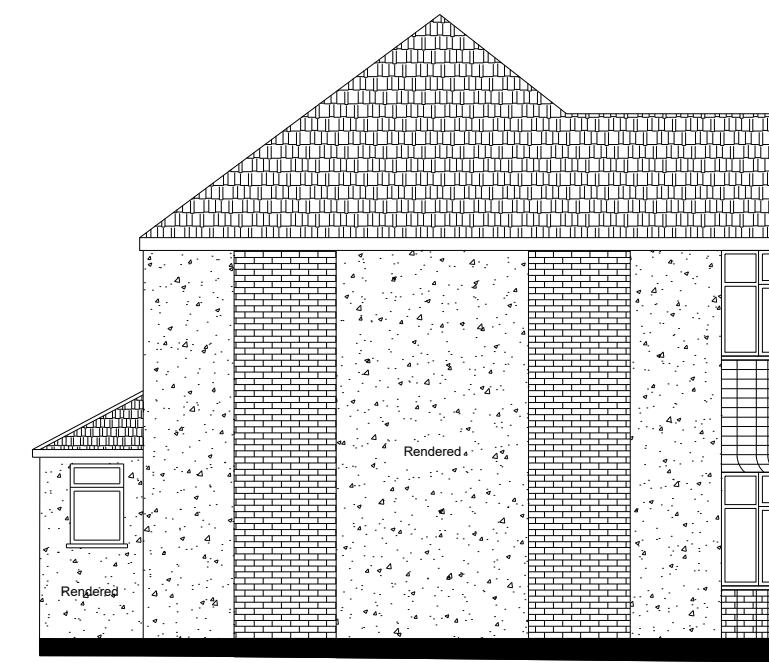





Existing Side Elevation  
(Viewed from no 90)


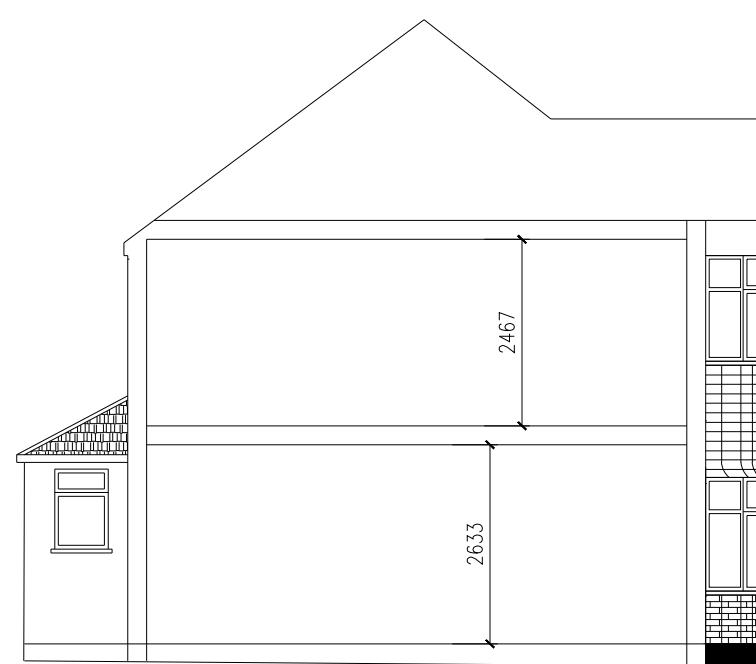



Existing Section A-A




[WWW.TMGCONSULTANCIES.COM](http://WWW.TMGCONSULTANCIES.COM)

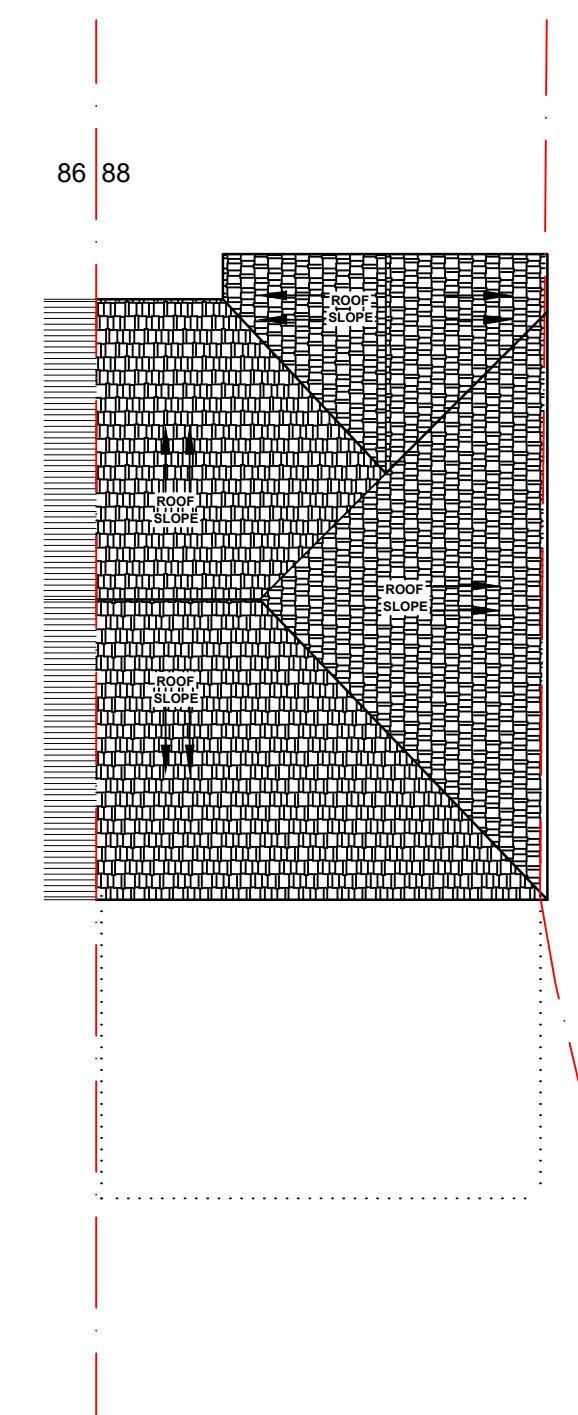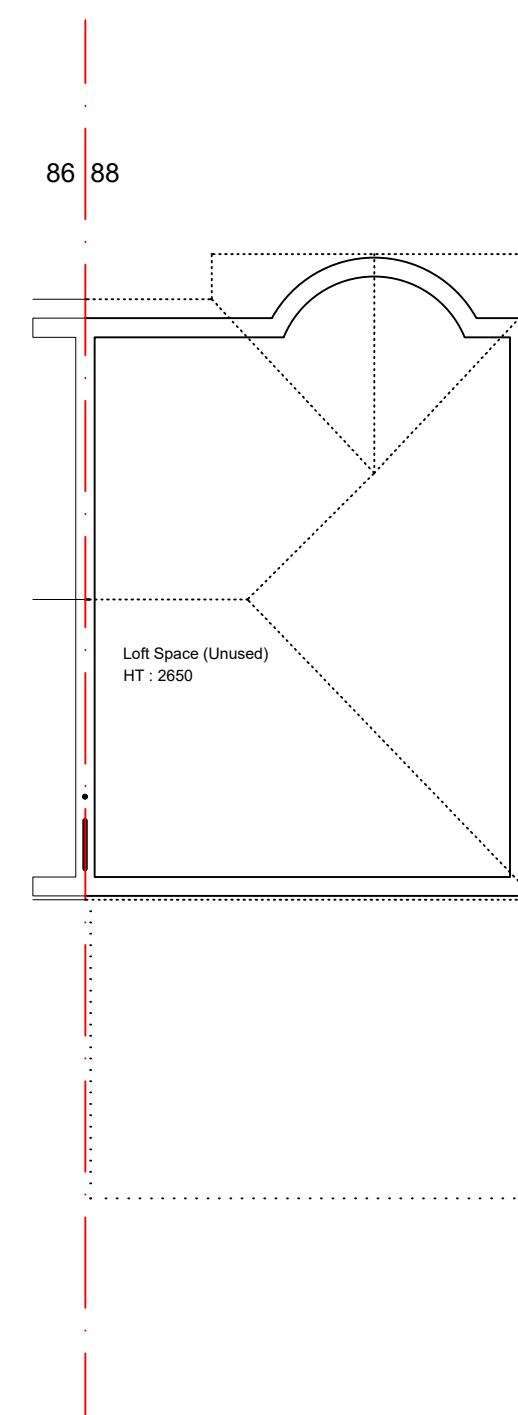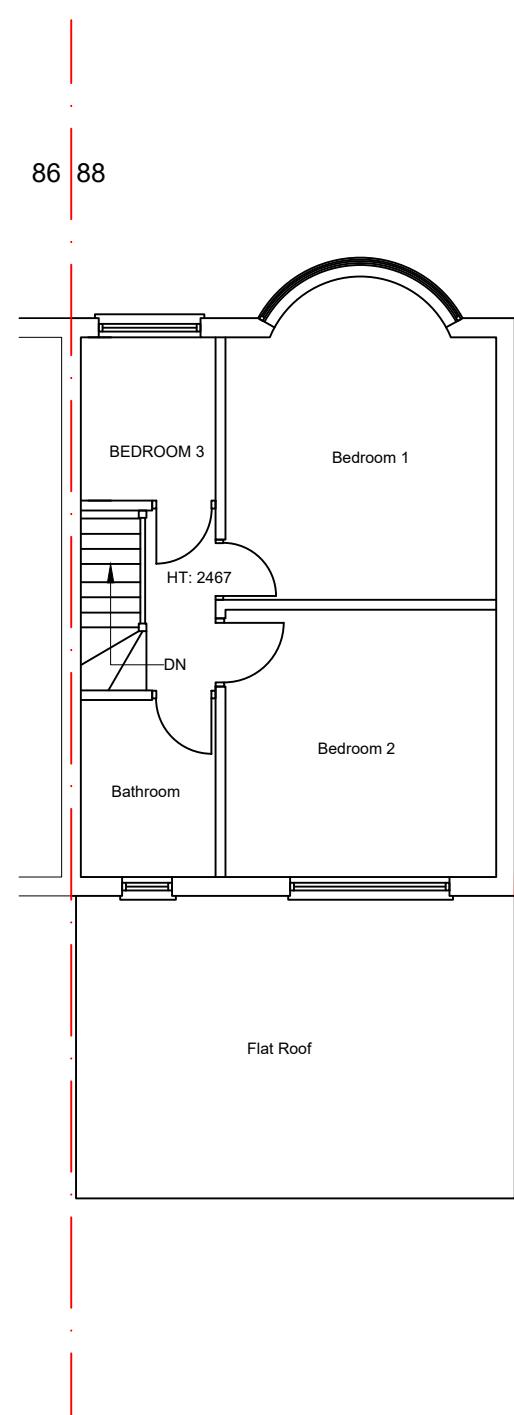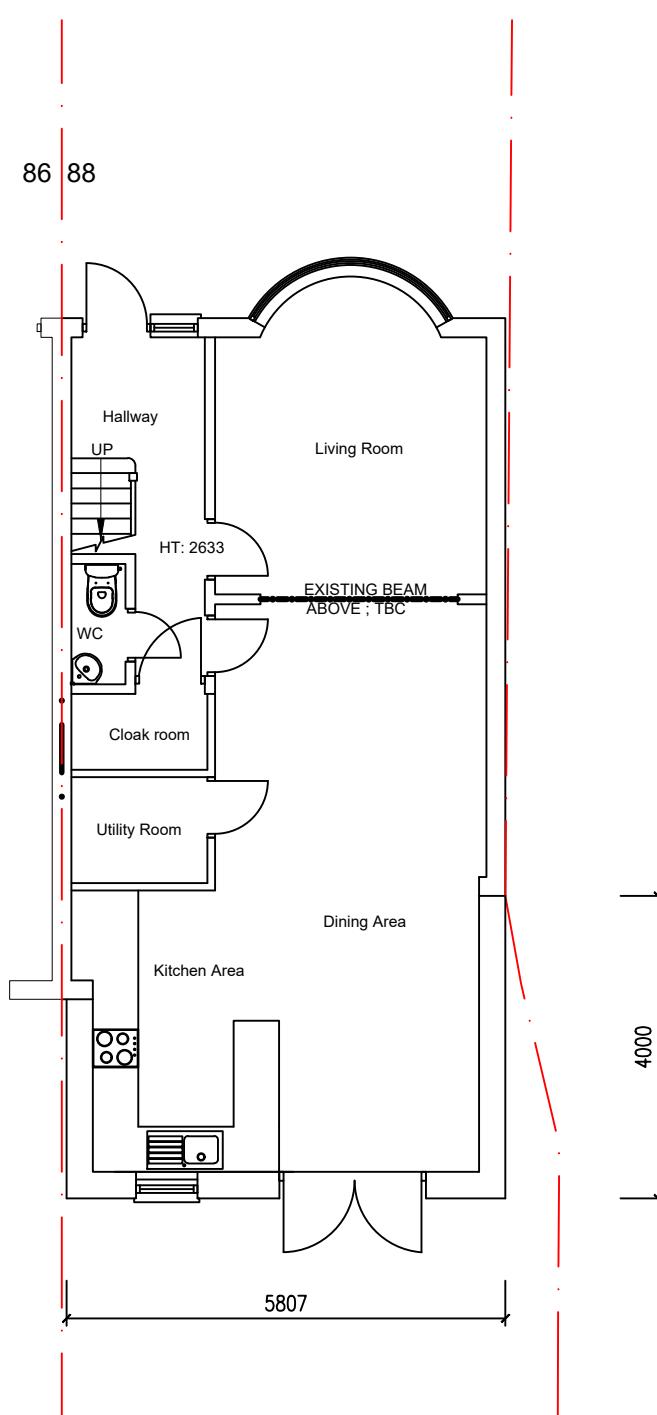

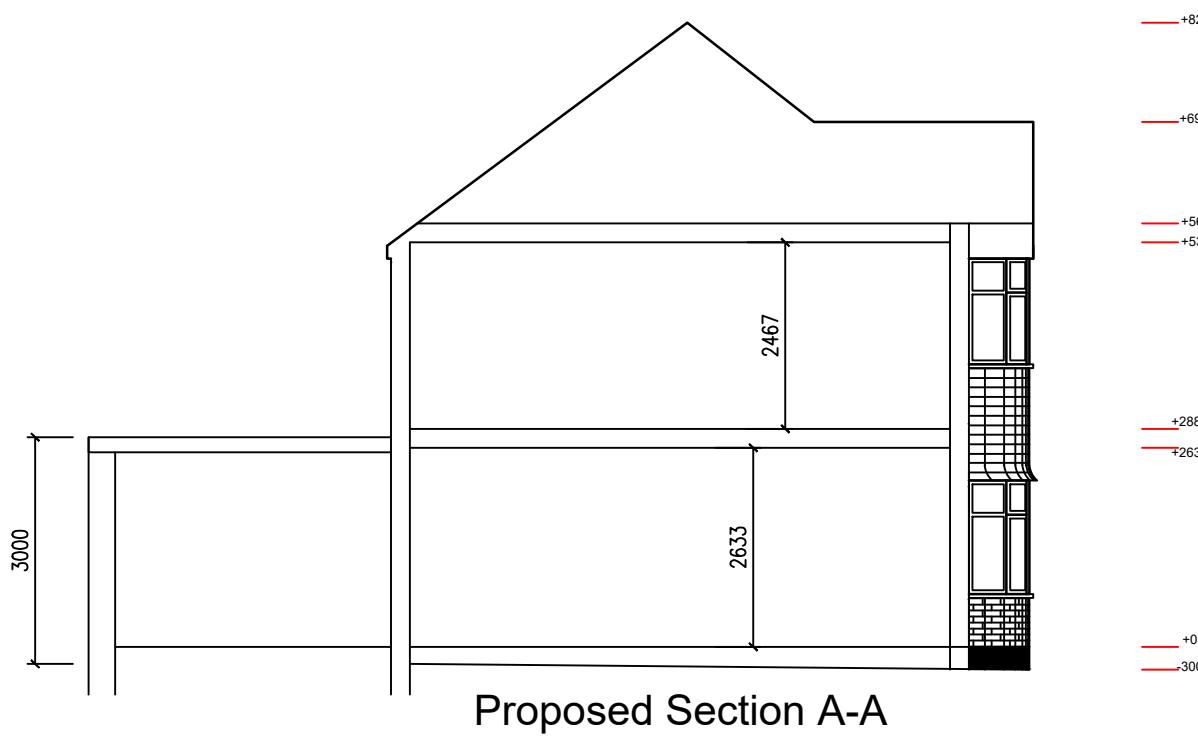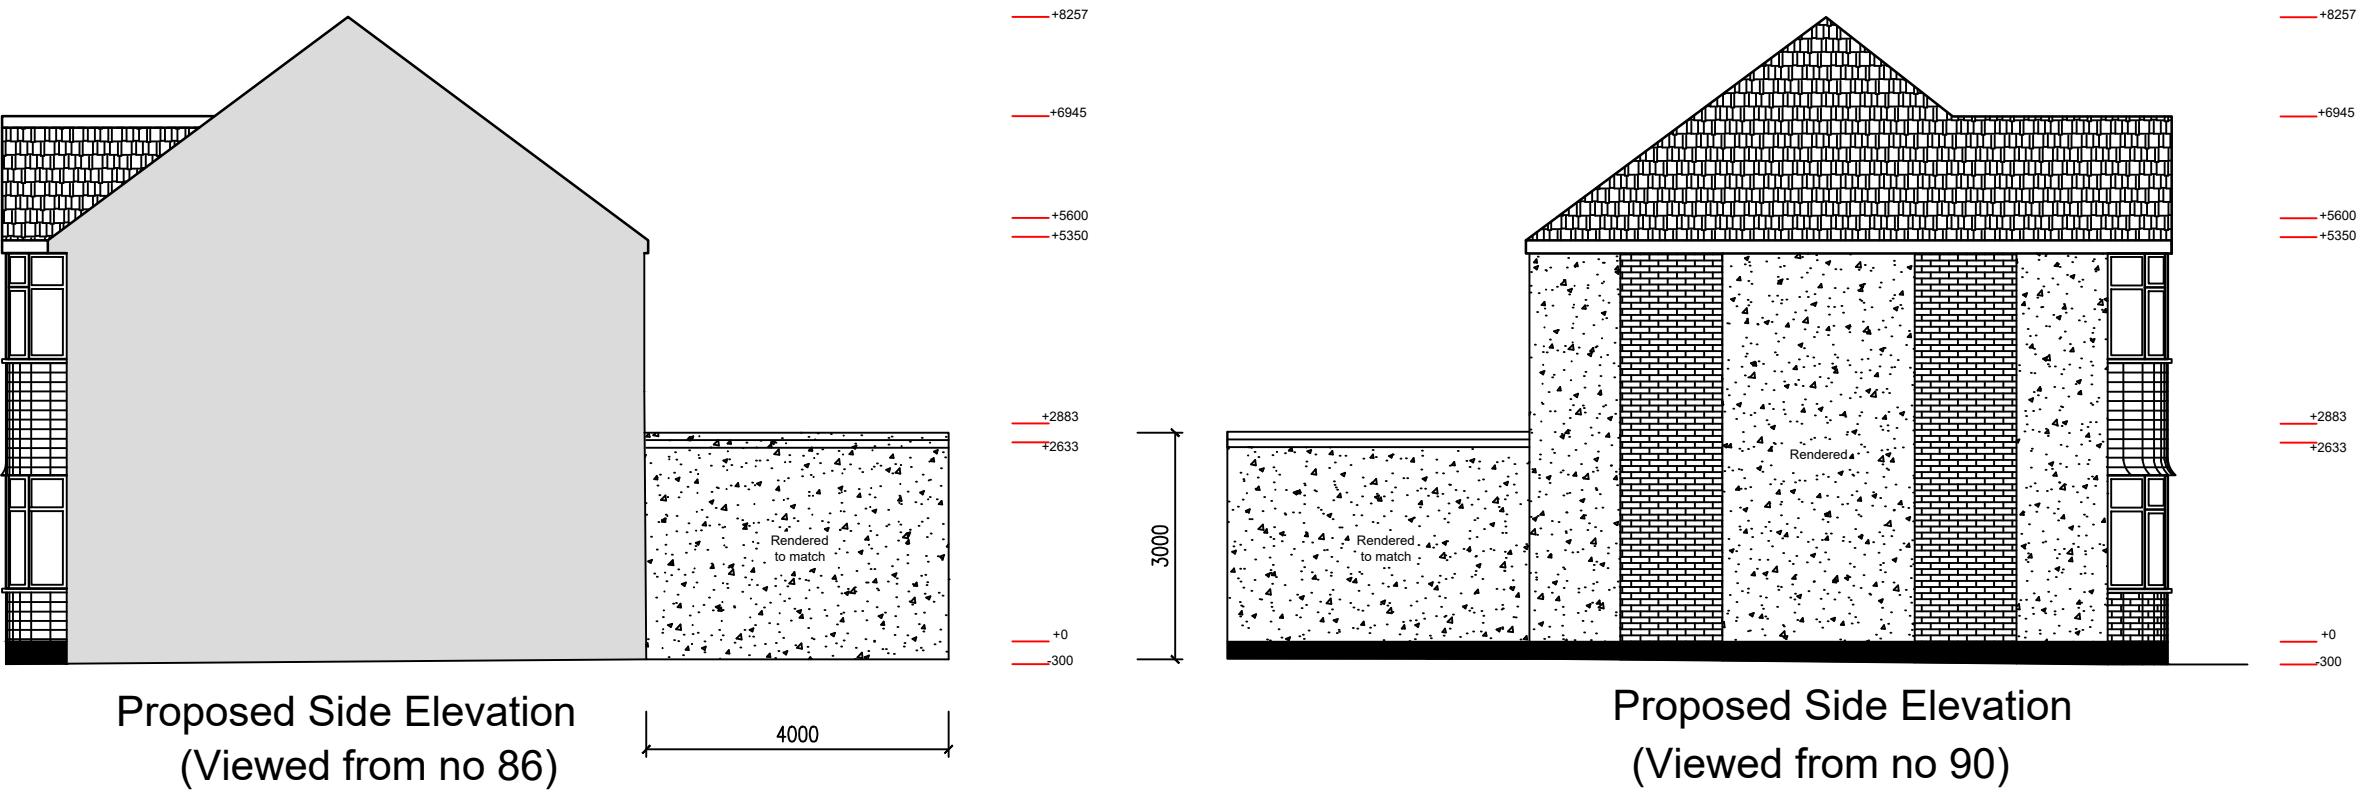


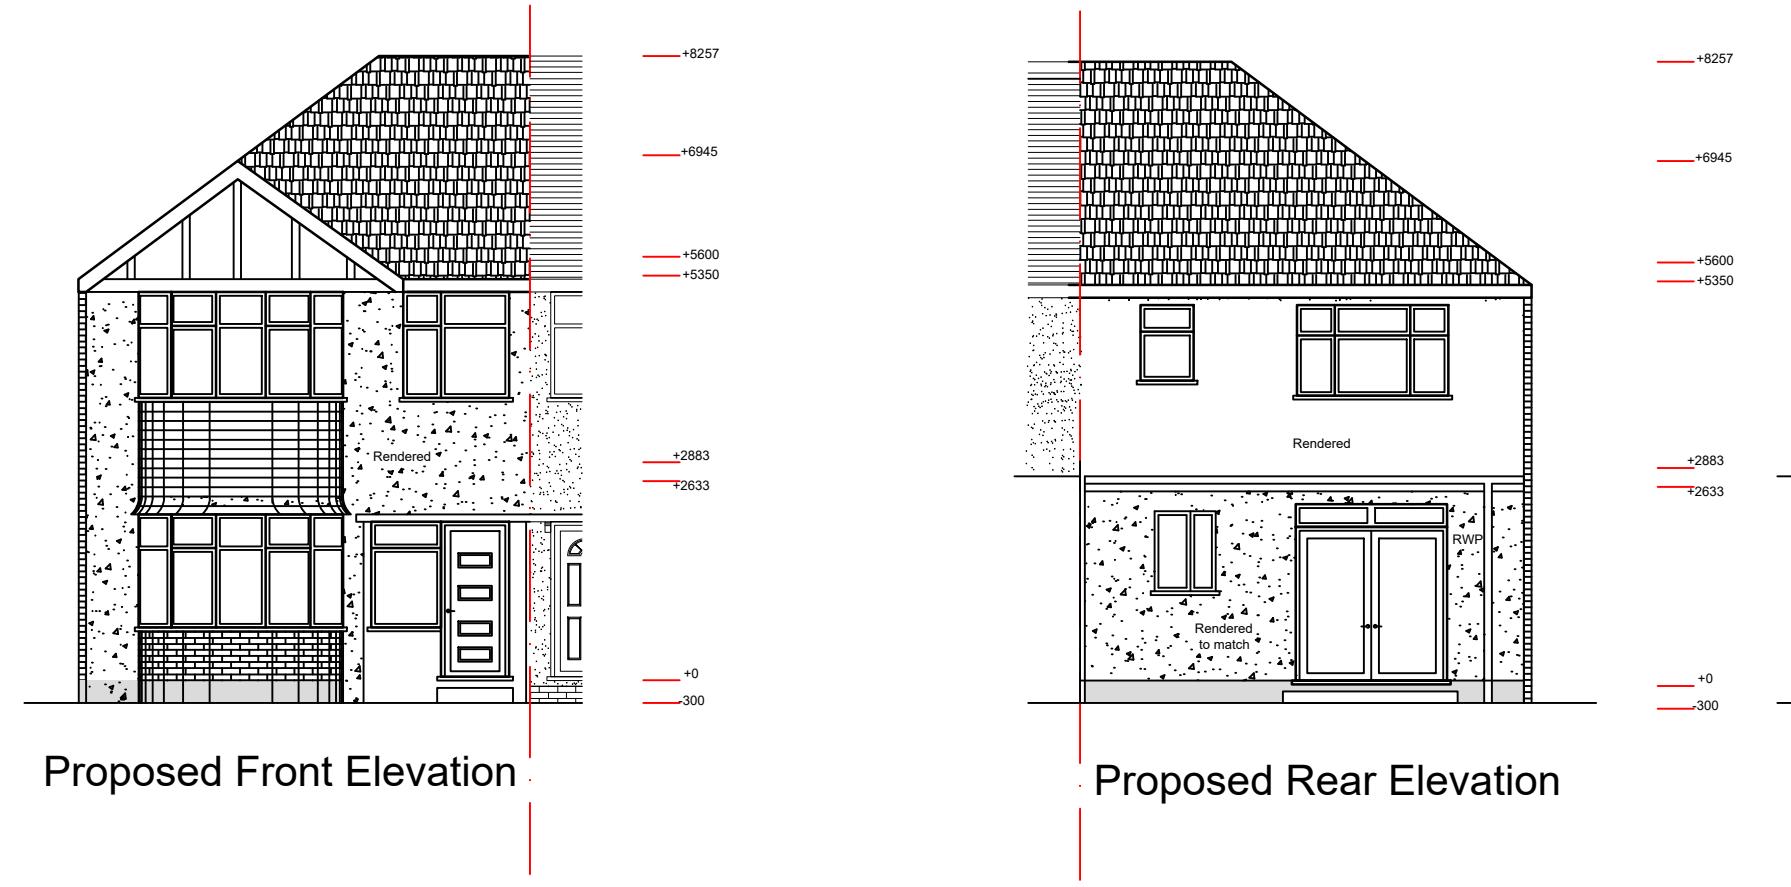

# Granville Road

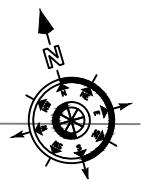

www.TMGCONSULTANCES.CO.UK

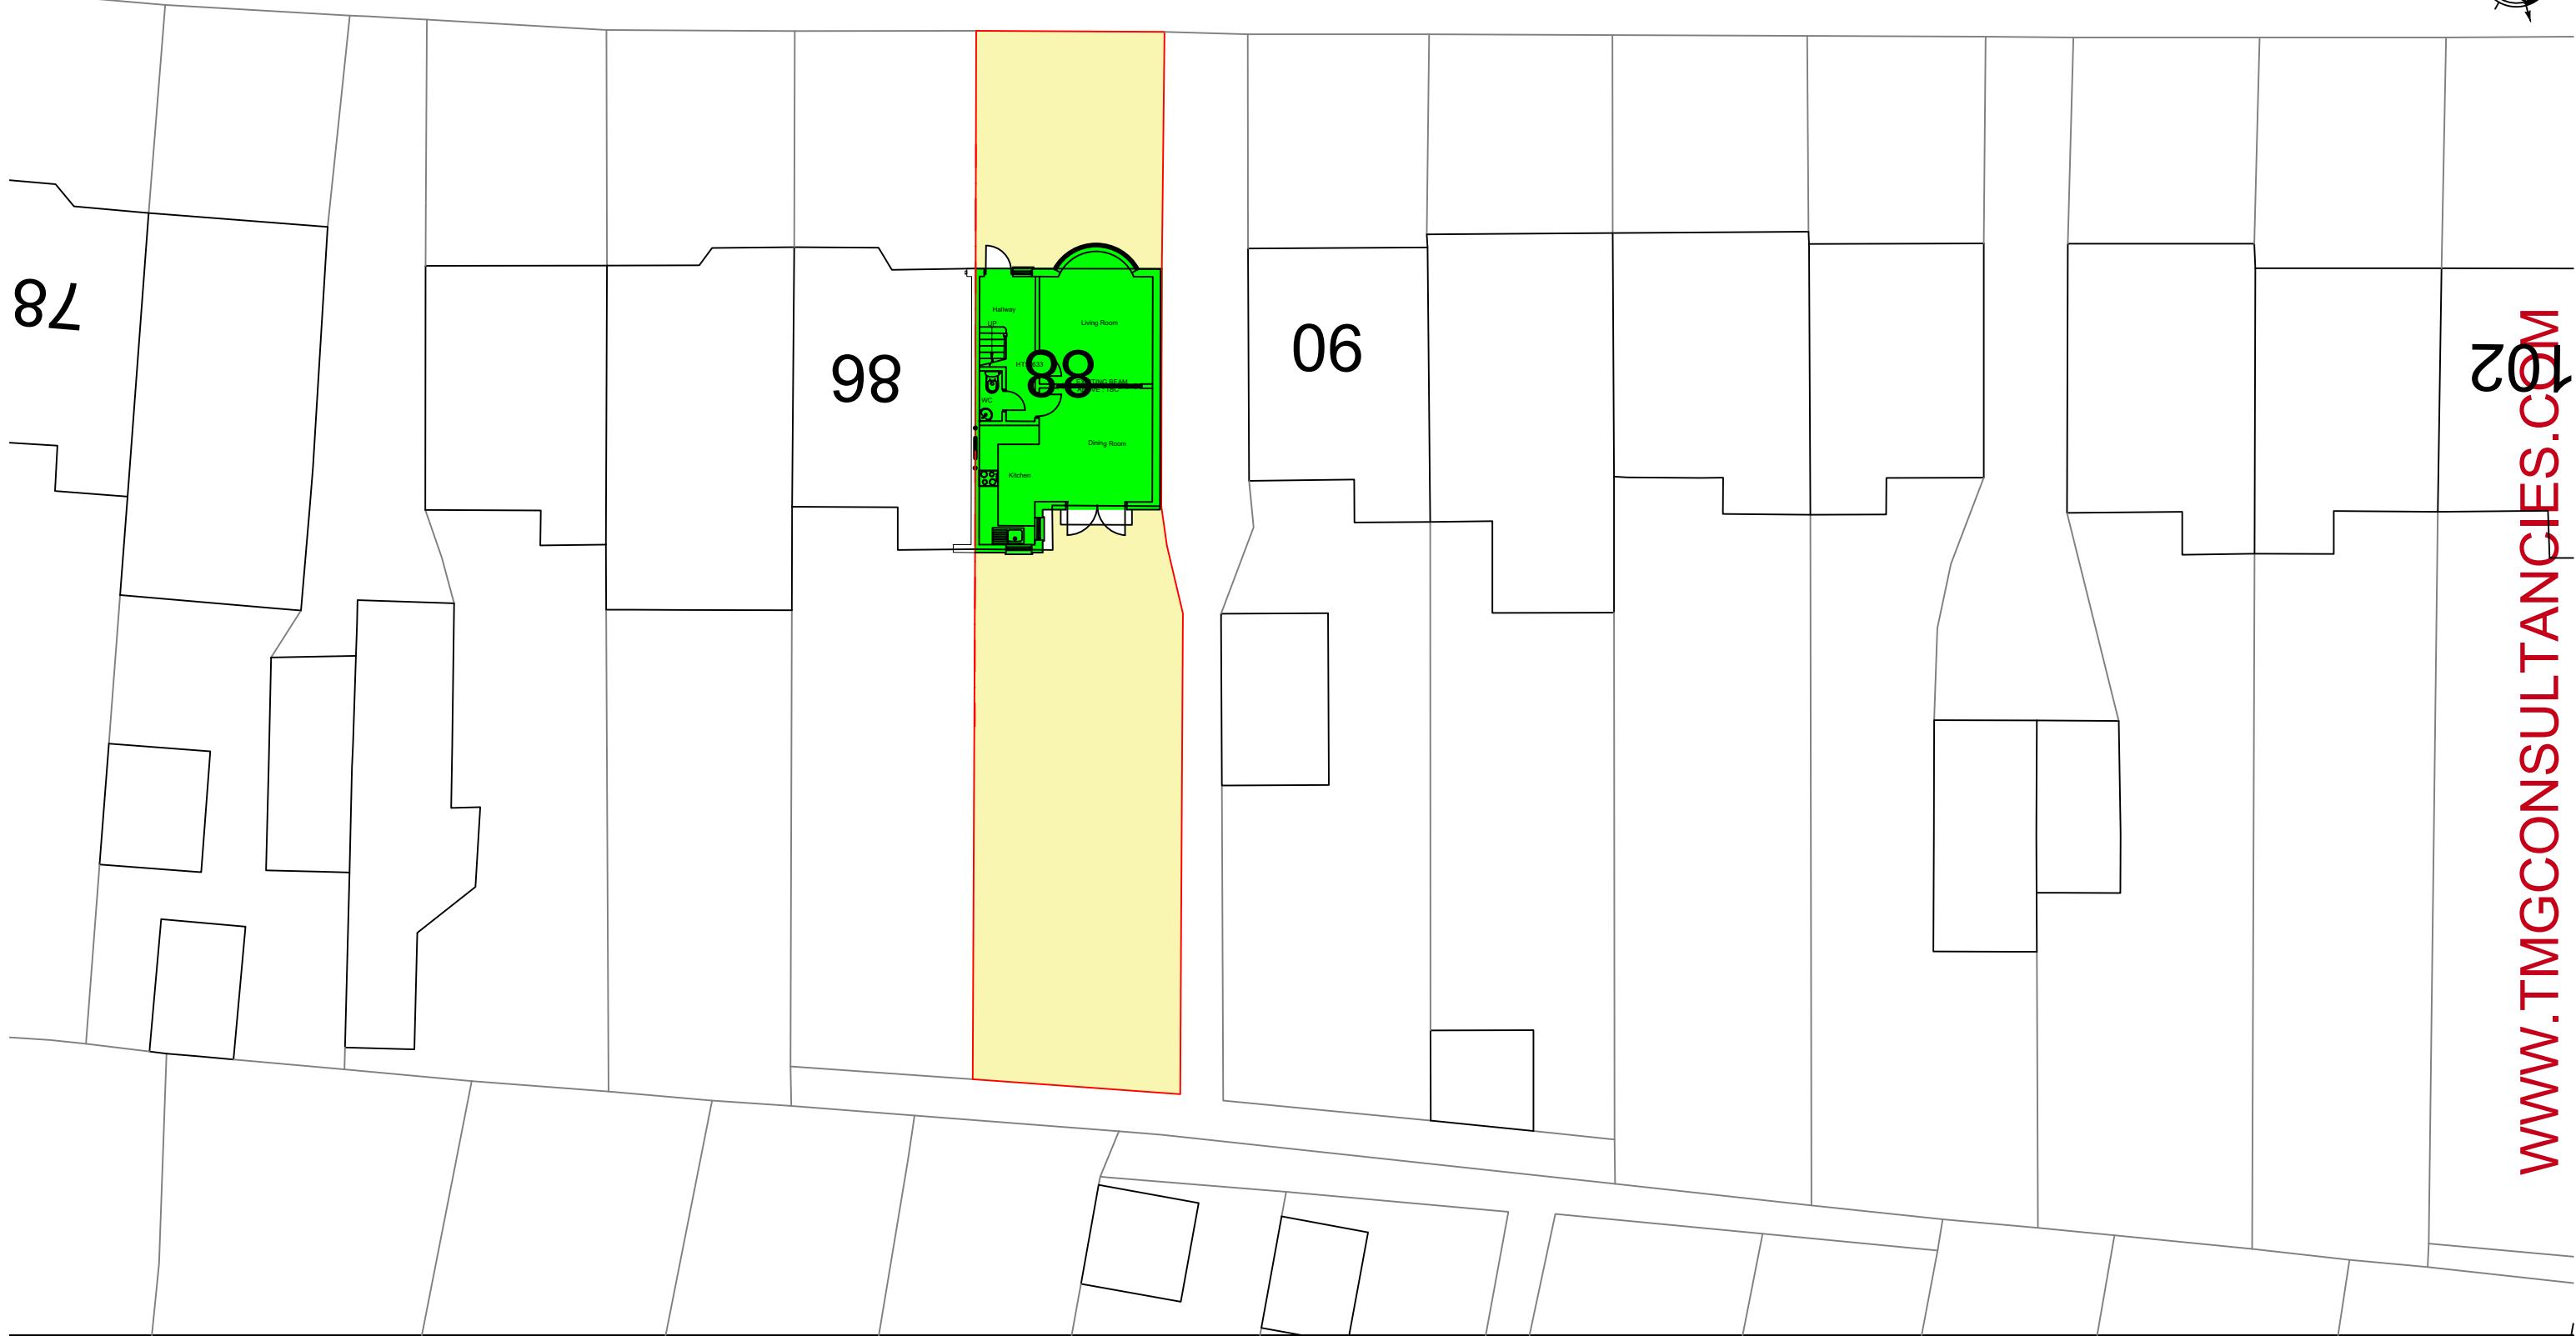

**TMG CONSULTANCIES**  
ALL BUILDING RELATED MATTERS

TMG CONSULTANCIES  
ADDRESS: 9 Hazlewood Close, Hackney,  
London, E5 0SW  
INFO@TMGCONSULTANCES.CO.UK  
TEL : 07716178378

PROJECT: 88 Granville Road Hillingdon, UB10 9AF	DATE ISSUED: 10/01/2025
DWG TITLE : Existing Block Plan	REVISION A
STAGE : OSM	DRAWN BY : T.G.


REFERENCE NO: 20250136    SCALE : A3 1:200    CODE: BP01



SITE AREA 209.86M2



USED AREA 49.16M2

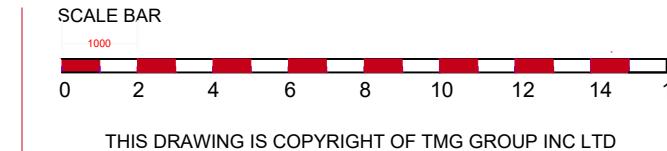


THIS DRAWING IS COPYRIGHT OF TMG GROUP INC LTD

NOTES: THE CONTRACTORS ARE TO CHECK ALL DIMENSIONS, DRAIN RUNS AND GENERAL CONDITIONS ON SITE BEFORE WORKS COMMENCE, AND INFORM TMG GROUP INC LTD TRADING AS TMG CONSULTANCIES IMMEDIATELY UPON DISCOVERY OF ANY ERRORS, OMISSIONS OR DISCREPANCIES. ALL WORKS ARE TO BE CARRIED OUT IN ACCORDANCE WITH CURRENT BUILDING REGULATIONS, BRITISH STANDARDS, CODE OF PRACTICE AND LOCAL AUTHORITY REQUIREMENTS.

# Granville Road



www.TMGCONSULTANCIES.COM

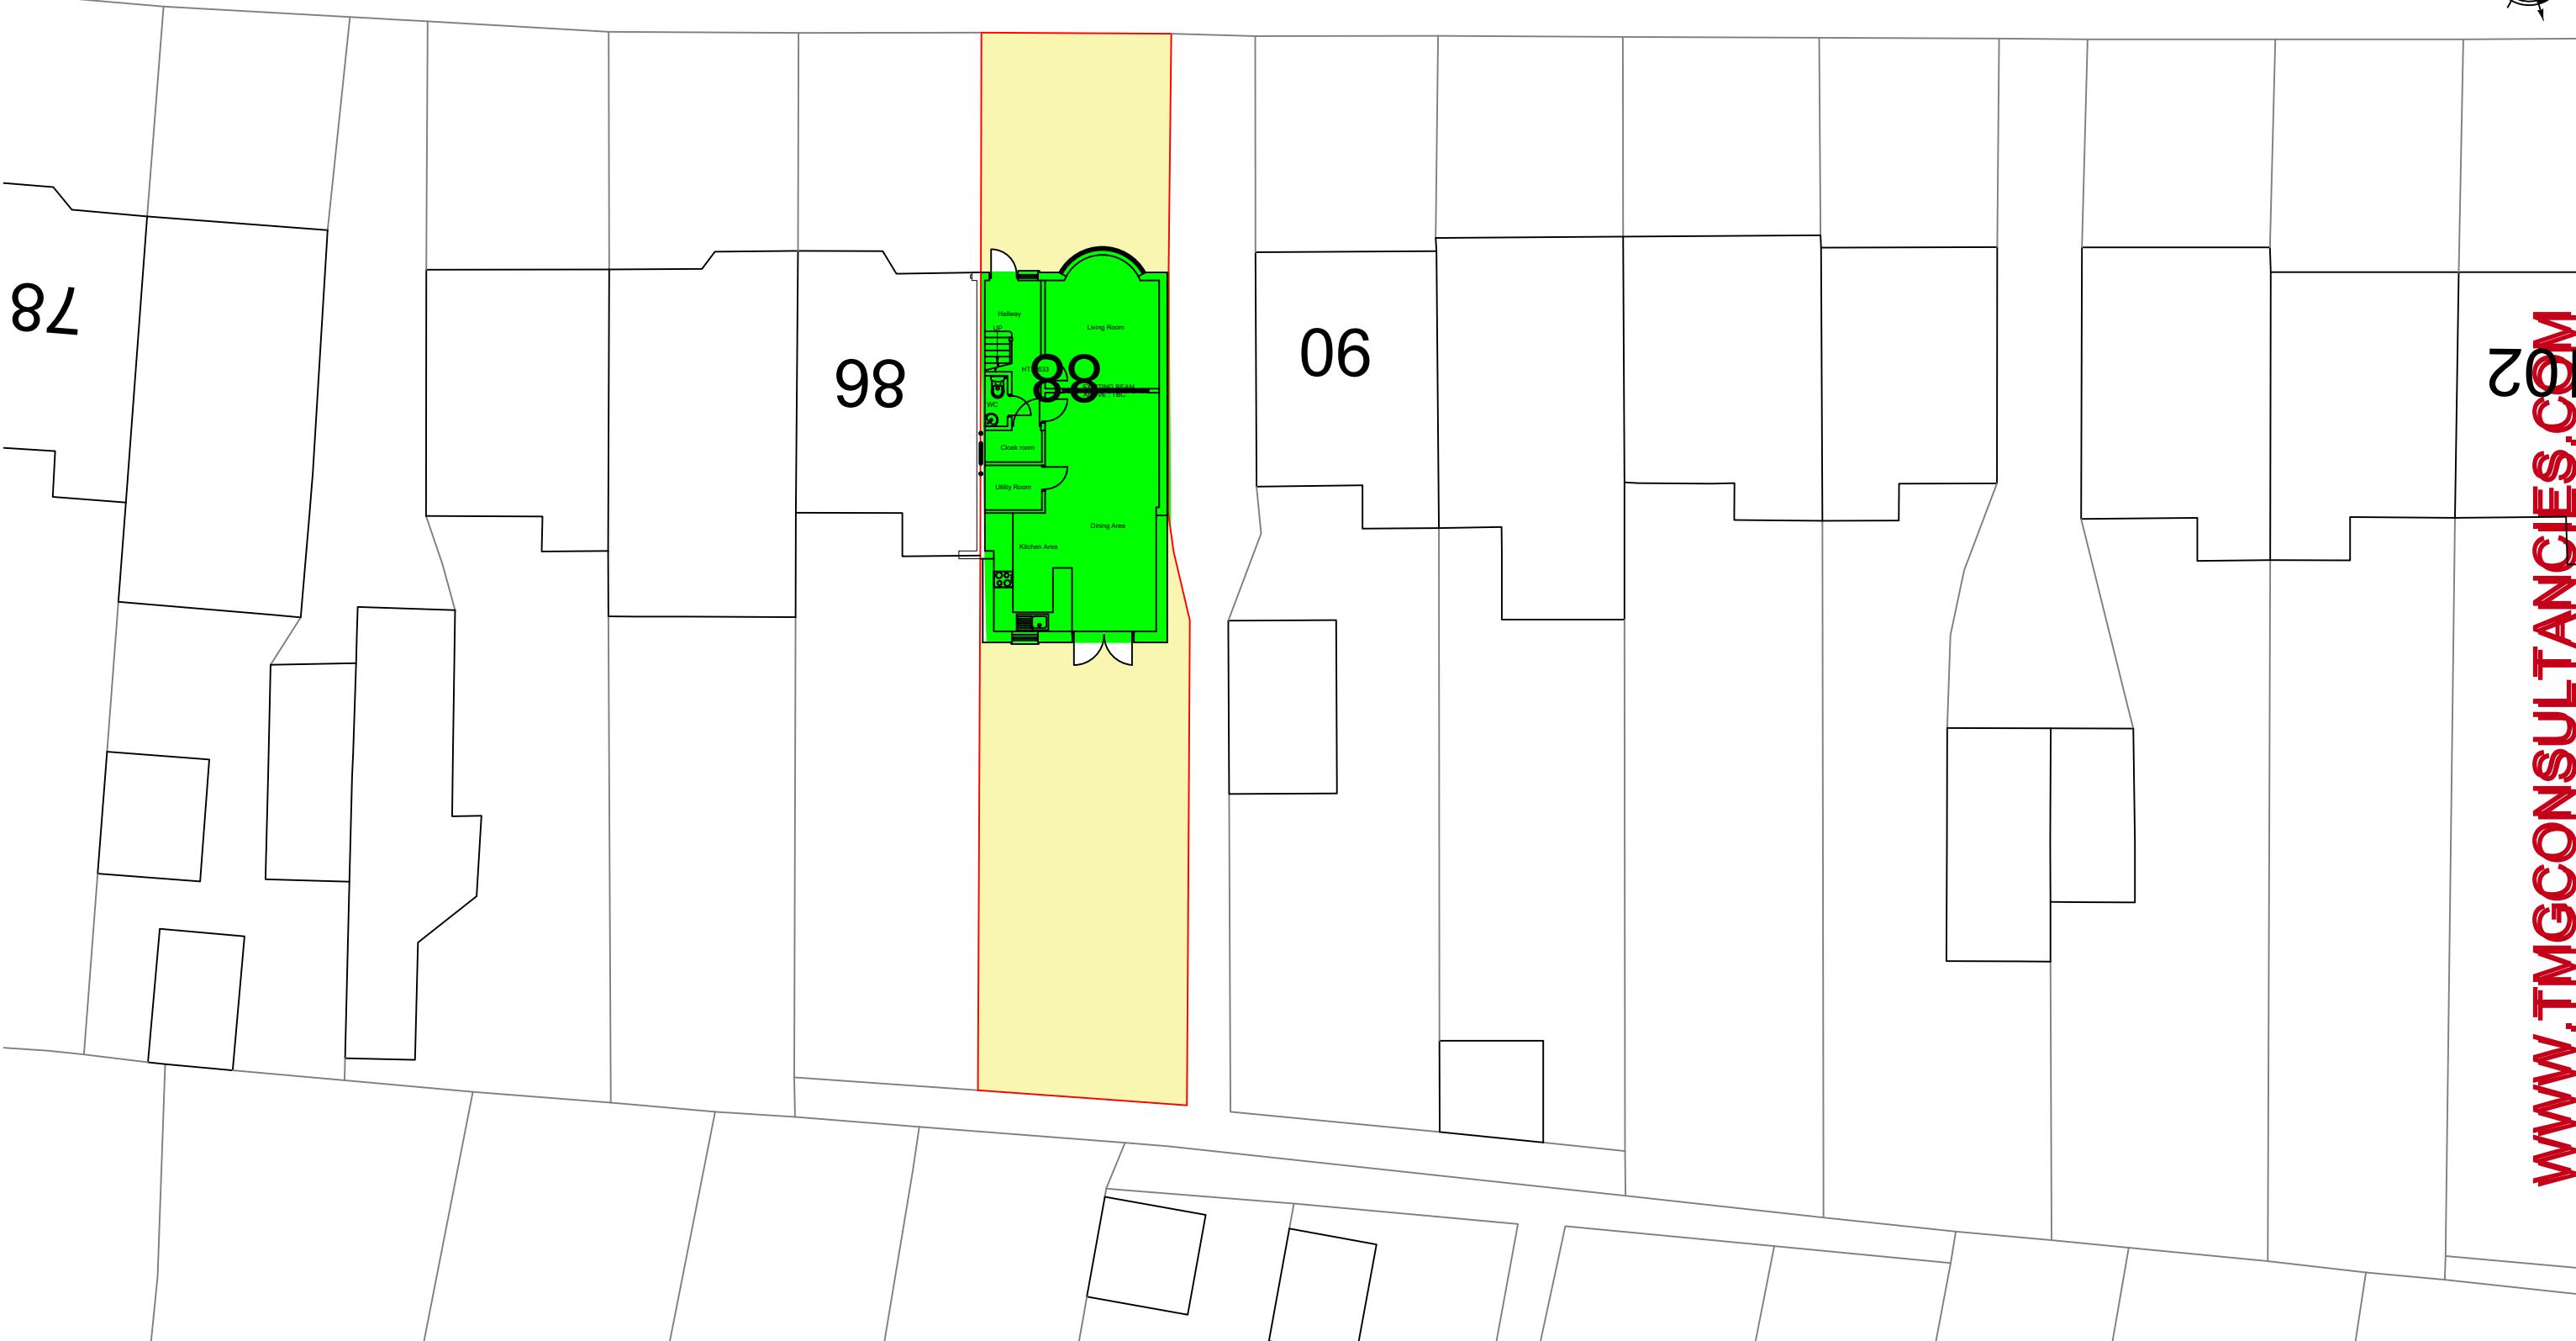

**TMG CONSULTANCIES**  
ALL BUILDING RELATED MATTERS

TMG CONSULTANCIES  
ADDRESS: 9 Hazlewood Close, Hackney,  
London, E5 0SW  
INFO@TMGCONSULTANCIES.CO.UK  
TEL : 07716178378

PROJECT: 88 Granville Road Hillingdon, UB10 9AF	DATE ISSUED: 10/01/2025
DWG TITLE : Proposed Block PPlan	REVISION A
STAGE : BP	DRAWN BY : T.G


REFERENCE NO: 20250136    SCALE : A3 1:200    CODE: BP02



SITE AREA 209.86M2



USED AREA 69.39M2

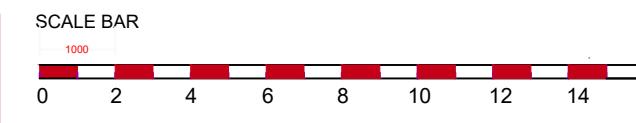

THIS DRAWING IS COPYRIGHT OF TMG GROUP INC LTD

NOTES: THE CONTRACTORS ARE TO CHECK ALL DIMENSIONS, DRAIN RUNS AND GENERAL CONDITIONS ON SITE BEFORE WORKS COMMENCE, AND INFORM TMG GROUP INC LTD TRADING AS TMG CONSULTANCIES IMMEDIATELY UPON DISCOVERY OF ANY ERRORS, OMISSIONS OR DISCREPANCIES. ALL WORKS ARE TO BE CARRIED OUT IN ACCORDANCE WITH CURRENT BUILDING REGULATIONS, BRITISH STANDARDS, CODE OF PRACTICE AND LOCAL AUTHORITY REQUIREMENTS.