



JLArchitecture

Email: James@jlarchitecture.co.uk
Tel: 07763850450
Web: www.jlarchitecture.co.uk

PROJECT
PROPOSED EXTENSIONS AND LOFT CONVERSION

ADDRESS

82 BRIDLE ROAD
LONDON
HA5 2SH

DRAWING

EXISTING BLOCK PLAN

SCALE


1:200 on A3
DRAWN BY DRWG NOS. REV
JL 97 -



80

82

84

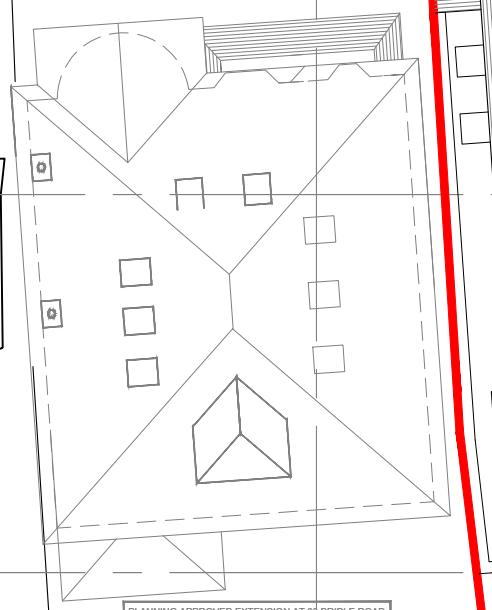

0

20m @ 1:200

JLArchitecture

Email: James@jlarchitecture.co.uk
Tel: 07763850450
Web: www.jlarchitecture.co.uk

PROJECT
PROPOSED EXTENSIONS AND LOFT CONVERSION

ADDRESS

82 BRIDLE ROAD
LONDON
HA5 2SH

DRAWING


PROPOSED BLOCK PLAN

SCALE

1:200 on A3

DRAWN BY DRWG NOS. REV

JL 98 -

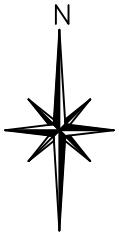

Ordnance Survey, (c) Crown Copyright 2020. All rights reserved. Licence number 100022432

JLArchitecture

Email: James@jlarchitecture.co.uk
Tel: 07763 850 450
Web: www.jlarchitecture.co.uk

PROJECT
PROPOSED EXTENSIONS AND LOFT CONVERSION

ADDRESS

82 BRIDLE ROAD
LONDON
HA5 2SH

DRAWING

LOCATION PLAN


SCALE

1:1250 on A4


DRAWN BY	DRWG NOS.	REV
JL	99	-

0 25 50 75 100 125m @1:1250


80

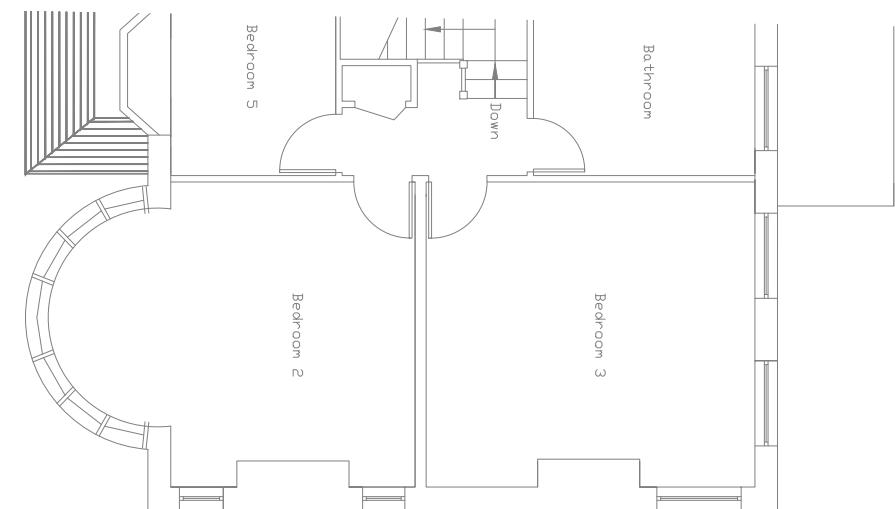

82

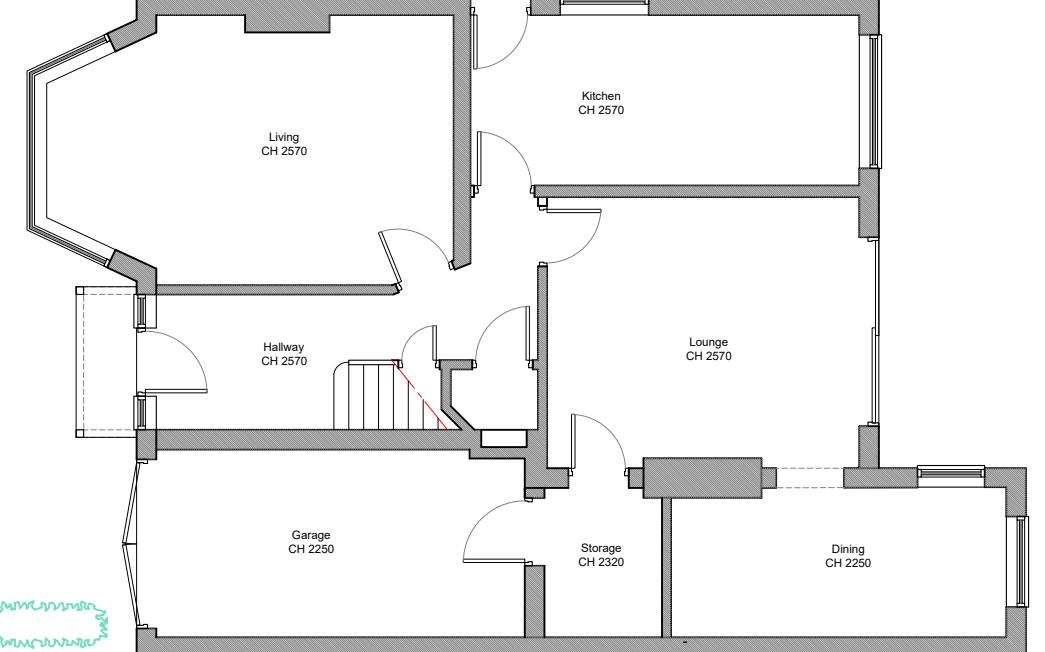

PRE-EXISTING GROUND FLOOR PLAN

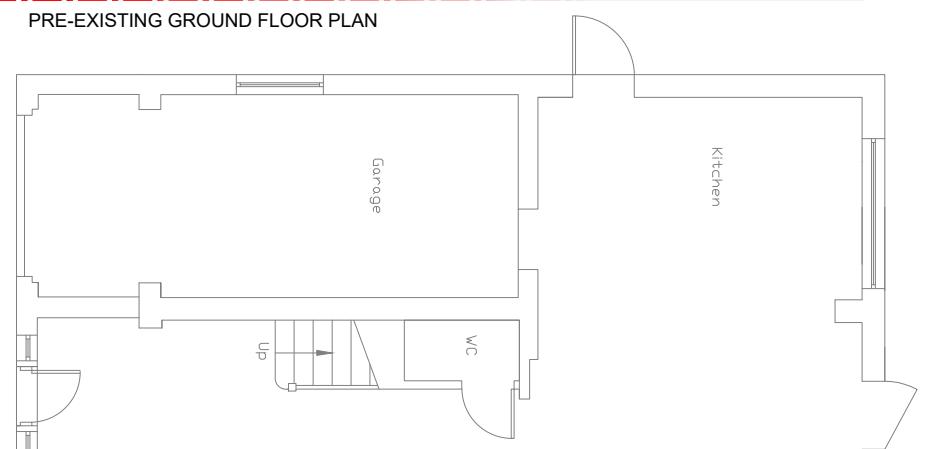

0

10m @ 1:100

1:100 on A3
DRAWN BY DRWG NOS. REV
JL 100 -

JLArchitecture

Email: James@jlarchitecture.co.uk
Tel: 07763850450
Web: www.jlarchitecture.co.uk

PROJECT PROPOSED EXTENSIONS AND LOFT CONVERSION

ADDRESS

82 BRIDLE ROAD
LONDON
HA5 2SH



DRAWING

PRE-EXISTING GROUND FLOOR PLAN

SCALE


1:100



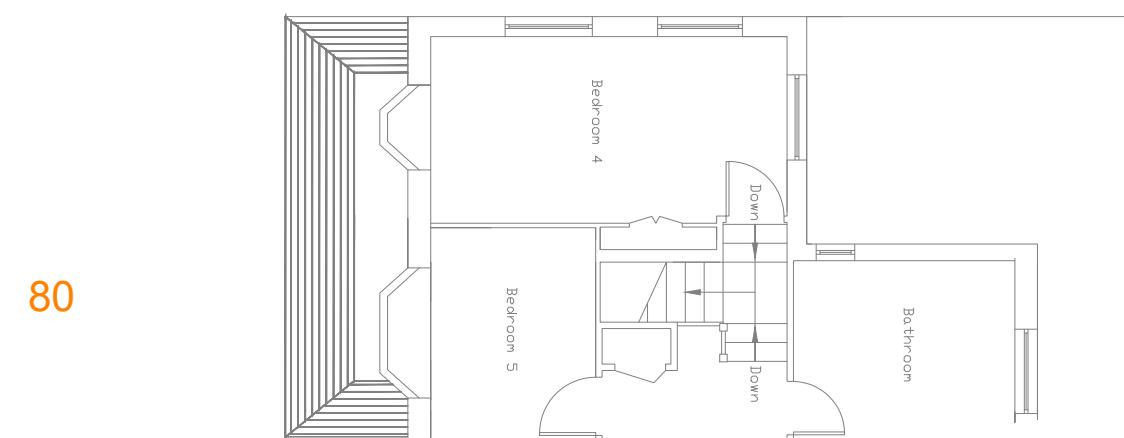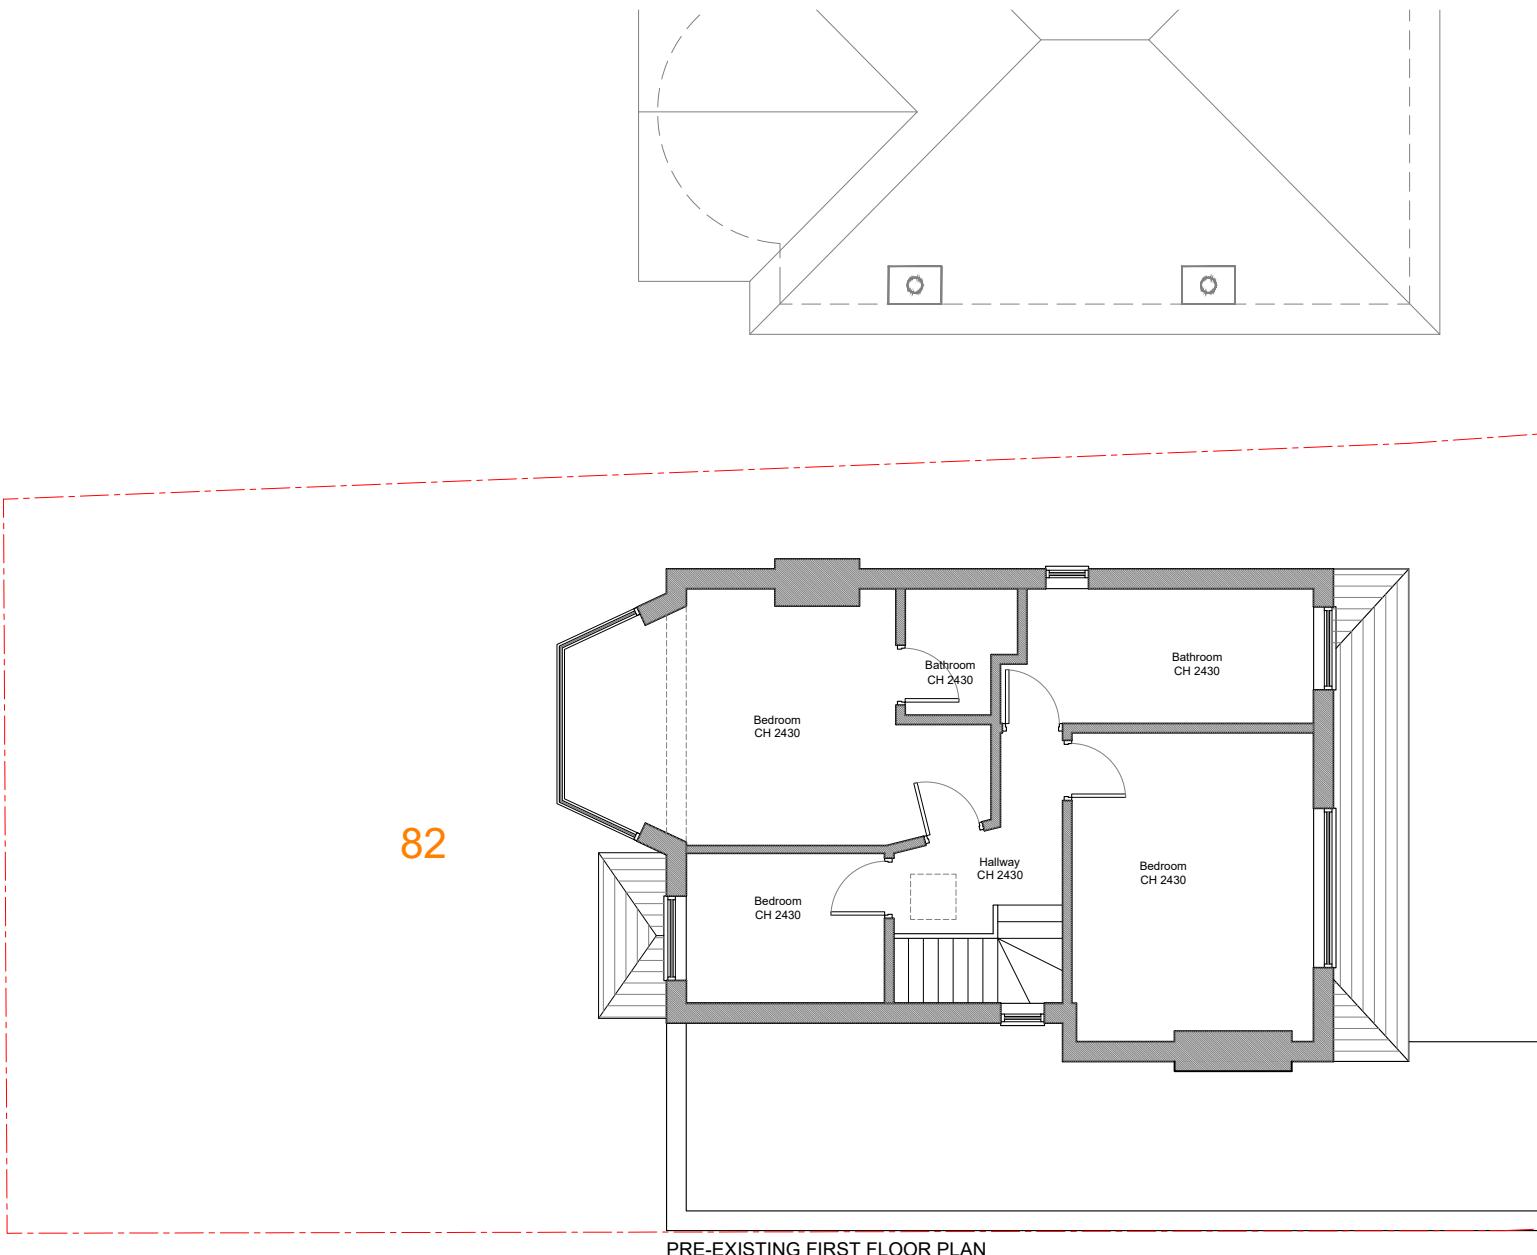

0

10m @ 1:100

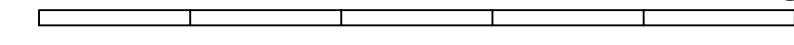

JLArchitecture

Email: James@jlarchitecture.co.uk
Tel: 07763850450
Web: www.jlarchitecture.co.uk

PROJECT

PROPOSED EXTENSIONS AND LOFT CONVERSION

ADDRESS




82 BRIDLE ROAD
LONDON
HA5 2SH

DRAWING

PRE-EXISTING FIRST FLOOR PLAN

SCALE

1:100 on A3
DRAWN BY DRWG NOS. REV
JL 101 -

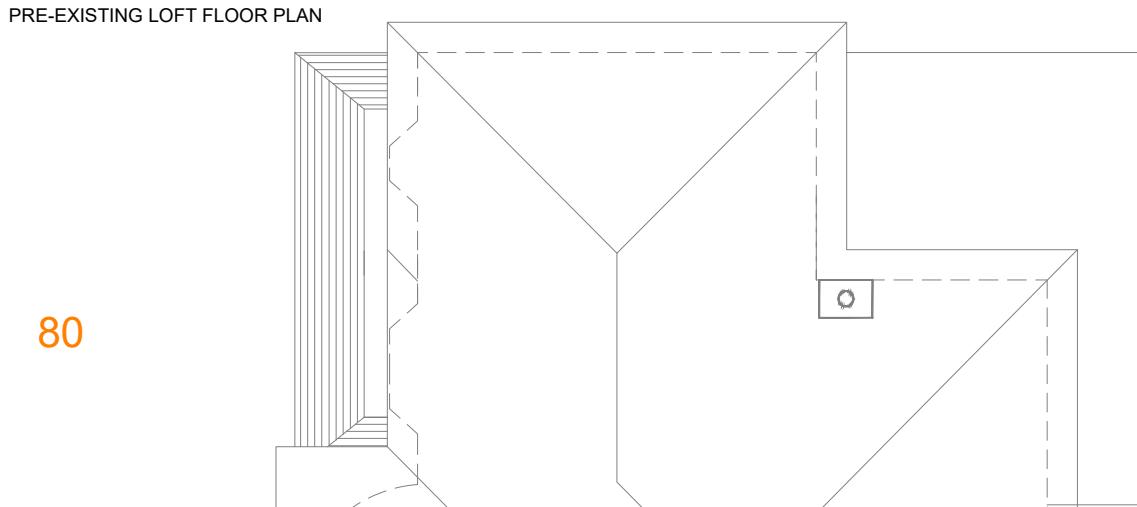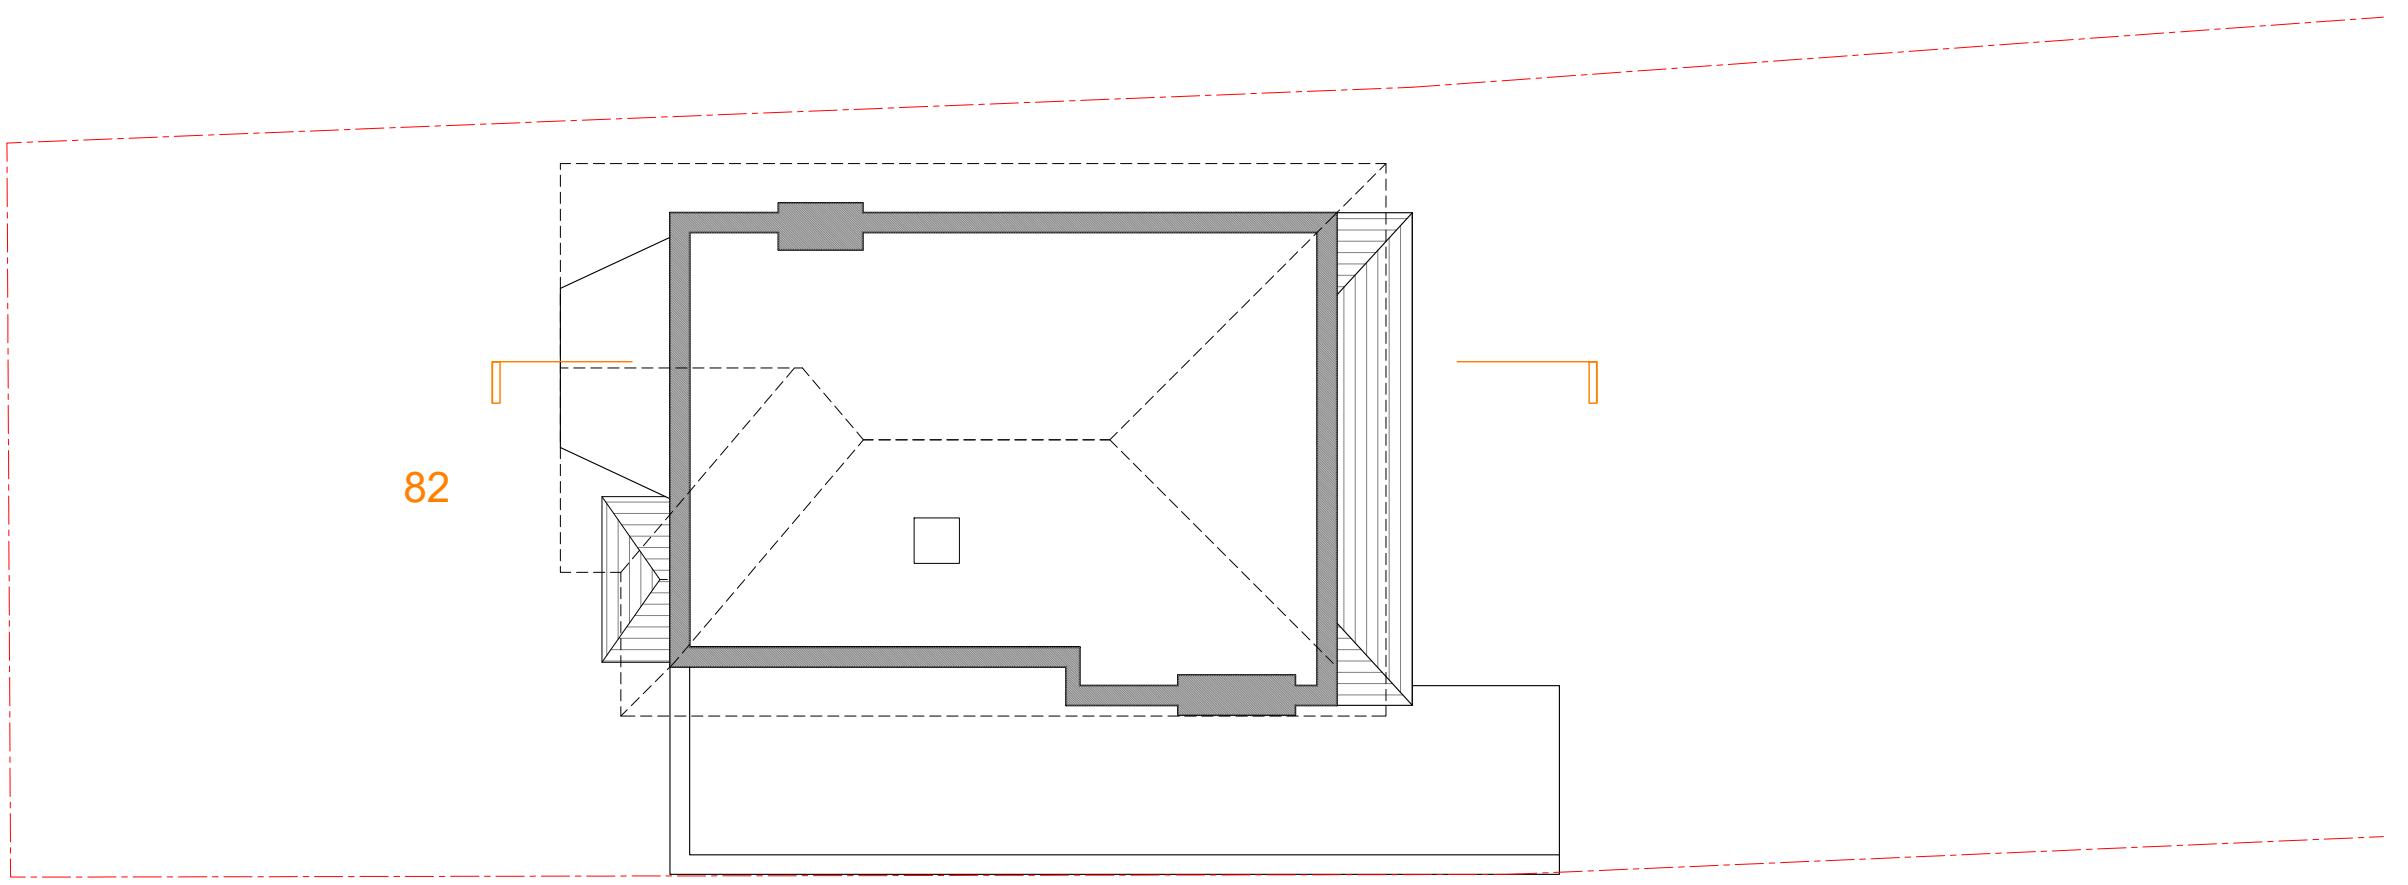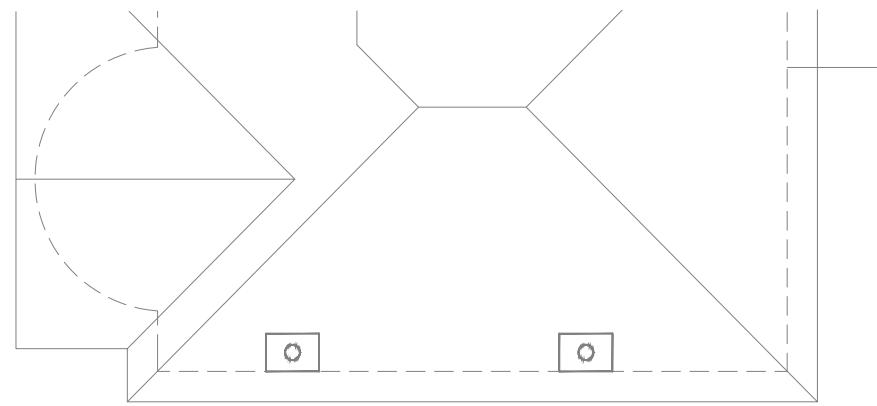

80

0

10m @ 1:100

1:100 on A3
DRAWN BY DRWG NOS. REV
JL 102 -

JLArchitecture

Email: James@jlarchitecture.co.uk
Tel: 07763850450
Web: www.jlarchitecture.co.uk

PROJECT PROPOSED EXTENSIONS AND LOFT CONVERSION

ADDRESS



82 BRIDLE ROAD
LONDON
HA5 2SH

DRAWING

PRE-EXISTING LOFT FLOOR PLAN

SCALE

1:100

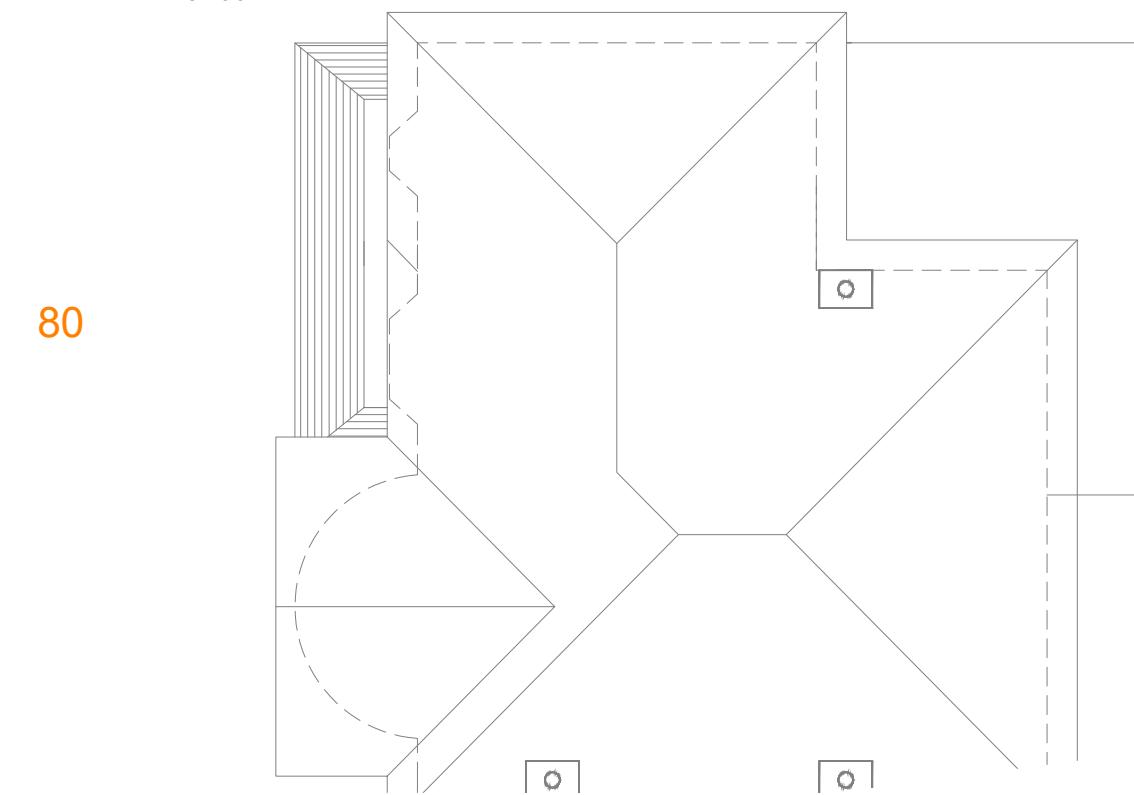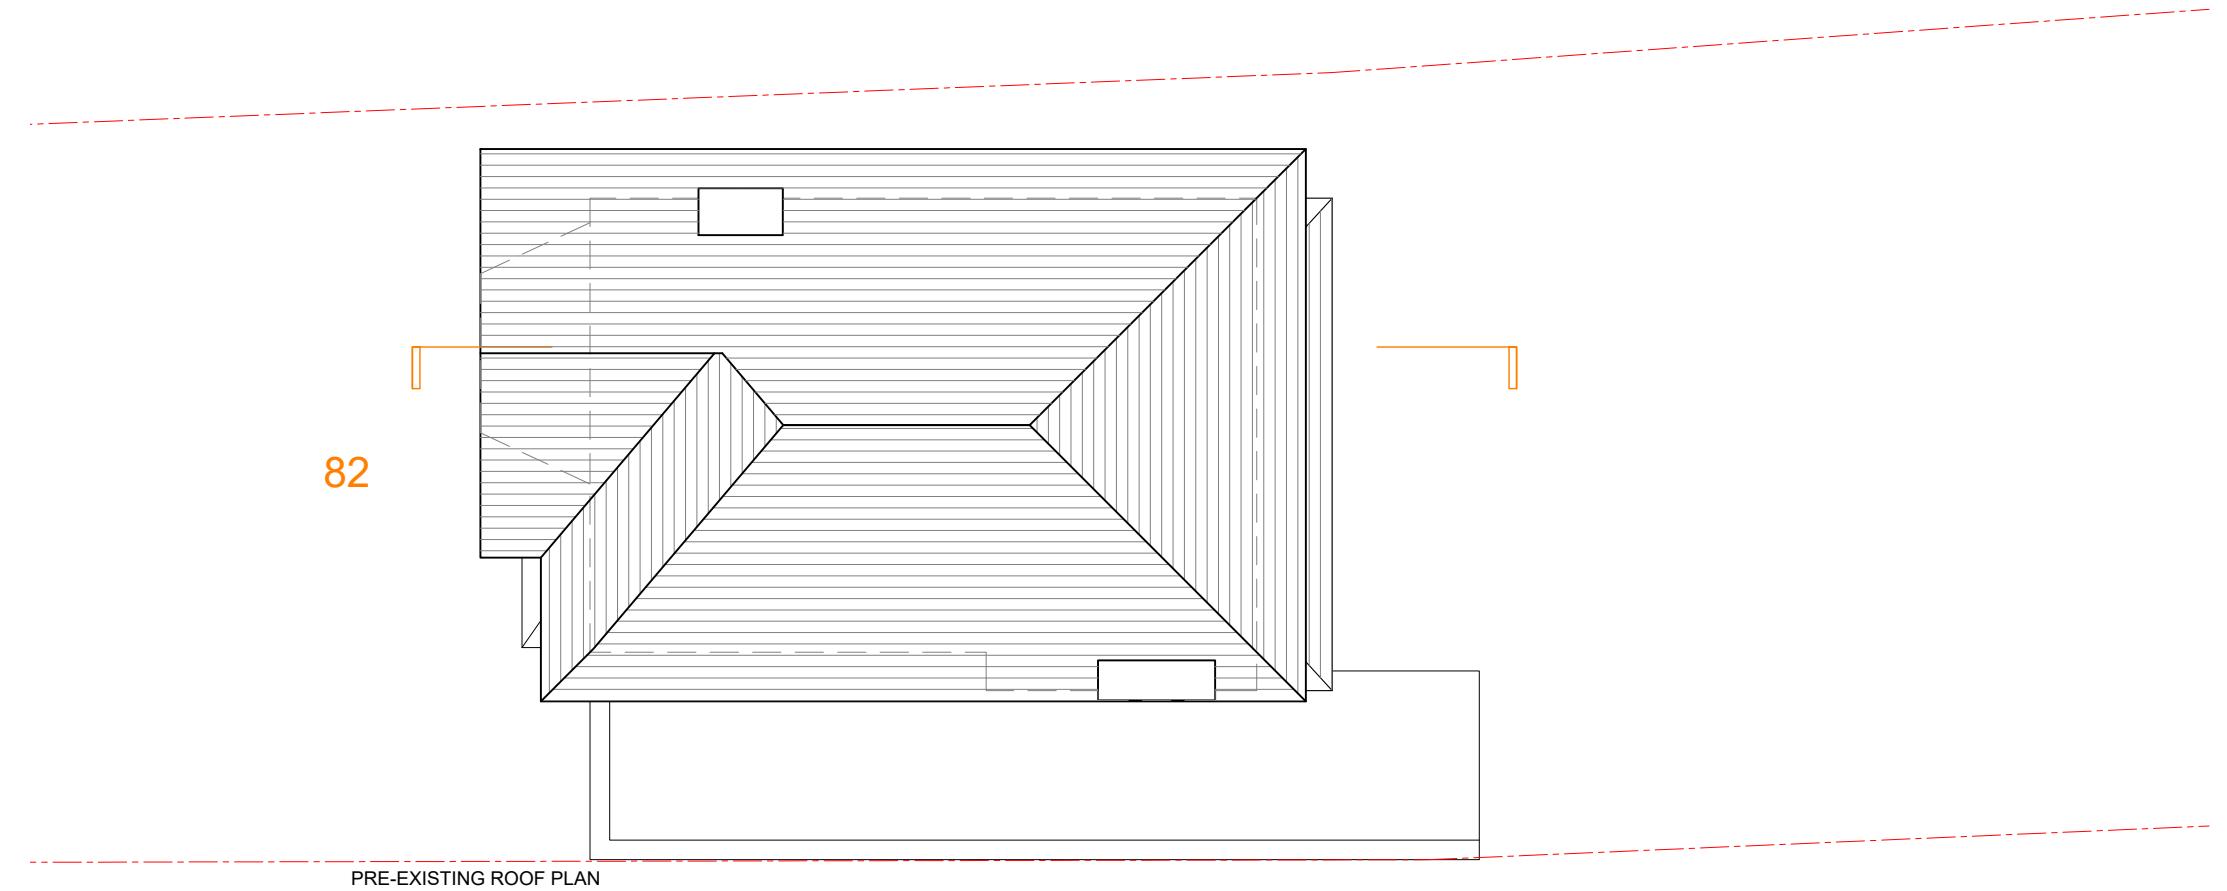

0

10m @ 1:100

1:100 on A3
DRAWN BY DRWG NOS. REV
JL 103 -

JLArchitecture

Email: James@jlarchitecture.co.uk
Tel: 07763850450
Web: www.jlarchitecture.co.uk

PROJECT PROPOSED EXTENSIONS AND LOFT CONVERSION

ADDRESS

82 BRIDLE ROAD
LONDON
HA5 2SH

DRAWING

PRE-EXISTING LOFT FLOOR PLAN

SCALE

1:100



JLArchitecture

Email: James@jlarchitecture.co.uk
Tel: 07763850450
Web: www.jlarchitecture.co.uk

PROJECT PROPOSED EXTENSIONS AND LOFT CONVERSION

ADDRESS

82 BRIDLE ROAD
LONDON
HA5 2SH

DRAWING

PRE-EXISTING FRONT ELEVATION

SCALE

1:100 on A3
DRAWN BY DRWG NOS. REV
JL 104 -

0

10m @ 1:100



JLArchitecture

Email: James@jlarchitecture.co.uk
Tel: 07763850450
Web: www.jlarchitecture.co.uk

PROJECT

PROPOSED EXTENSIONS AND LOFT CONVERSION

ADDRESS

82 BRIDLE ROAD
LONDON
HA5 2SH

DRAWING


PRE-EXISTING REAR ELEVATION

SCALE

1:100 on A3
DRAWN BY DRWG NOS. REV
JL 105 -

0

10m @ 1:100

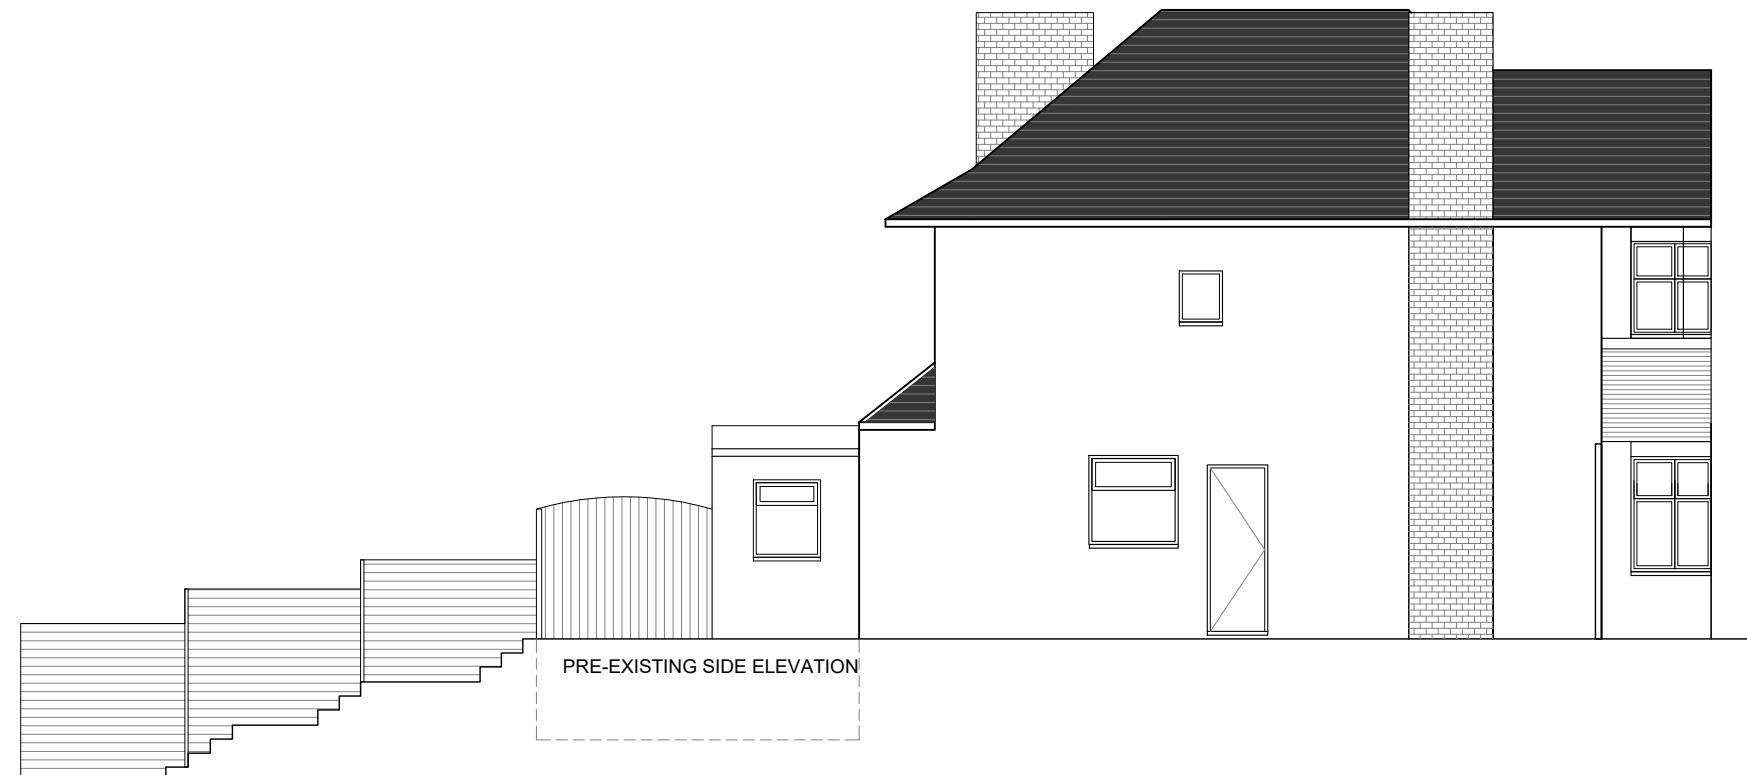

JLArchitecture

Email: James@jlarchitecture.co.uk
Tel: 07763850450
Web: www.jlarchitecture.co.uk

PROJECT
PROPOSED EXTENSIONS AND LOFT CONVERSION

ADDRESS

82 BRIDLE ROAD
LONDON
HA5 2SH

DRAWING

PRE-EXISTING SIDE ELEVATION


SCALE

1:100 on A3

0

10m @ 1:100

DRAWN BY DRWG NOS. REV
JL 106 -

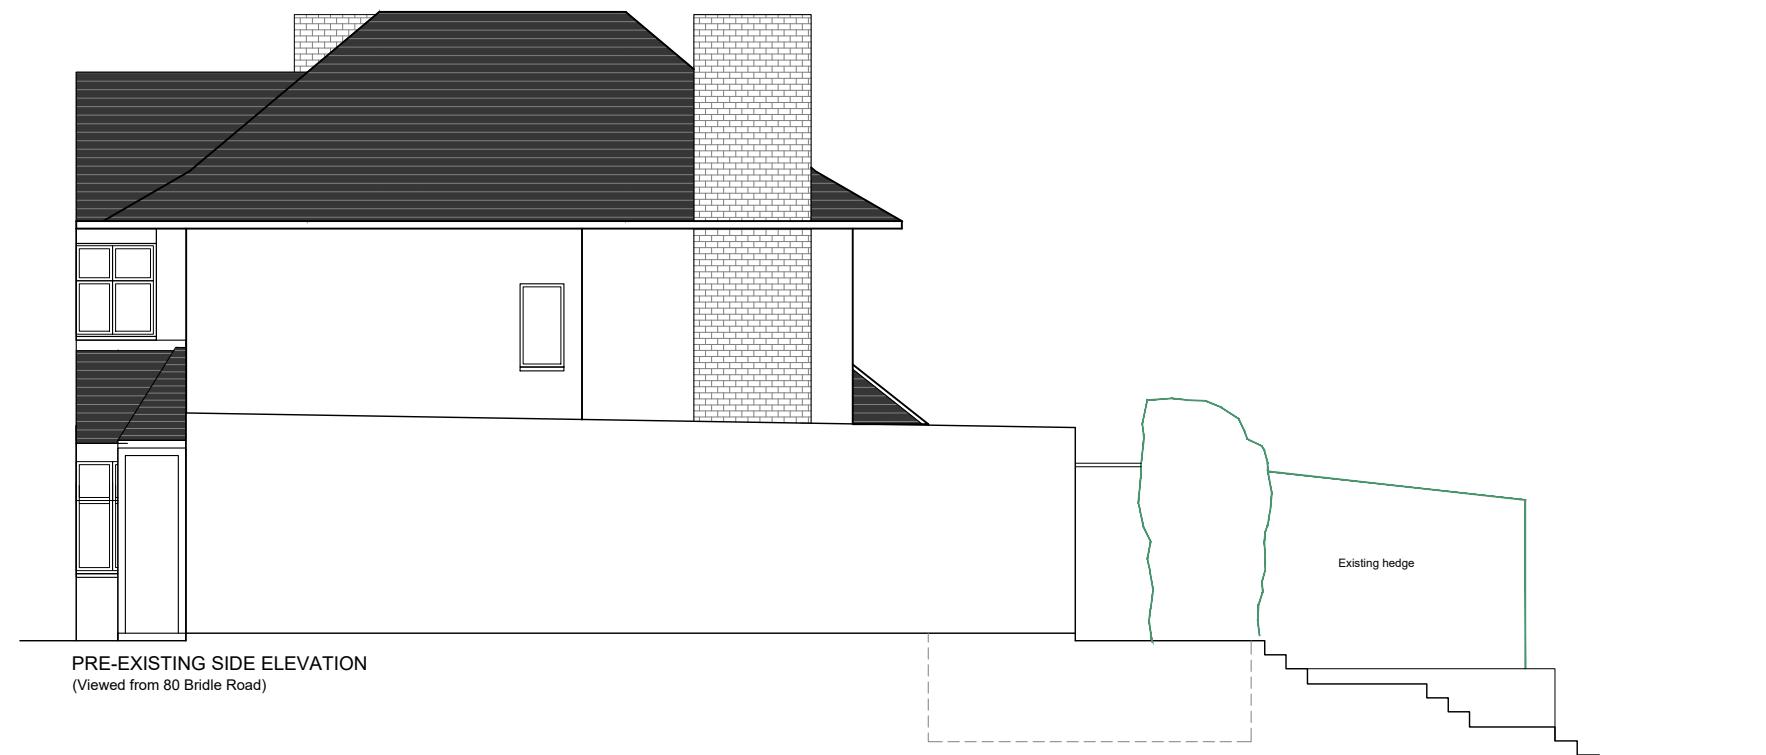

0

10m @ 1:100

1:100 on A3
DRAWN BY DRWG NOS. REV
JL 107 -

JLArchitecture

Email: James@jlarchitecture.co.uk
Tel: 07763850450
Web: www.jlarchitecture.co.uk

PROJECT PROPOSED EXTENSIONS AND LOFT CONVERSION

ADDRESS


82 BRIDLE ROAD
LONDON
HA5 2SH

DRAWING

PRE-EXISTING SIDE ELEVATION

SCALE

1:100 on A3
DRAWN BY DRWG NOS. REV
JL 107 -

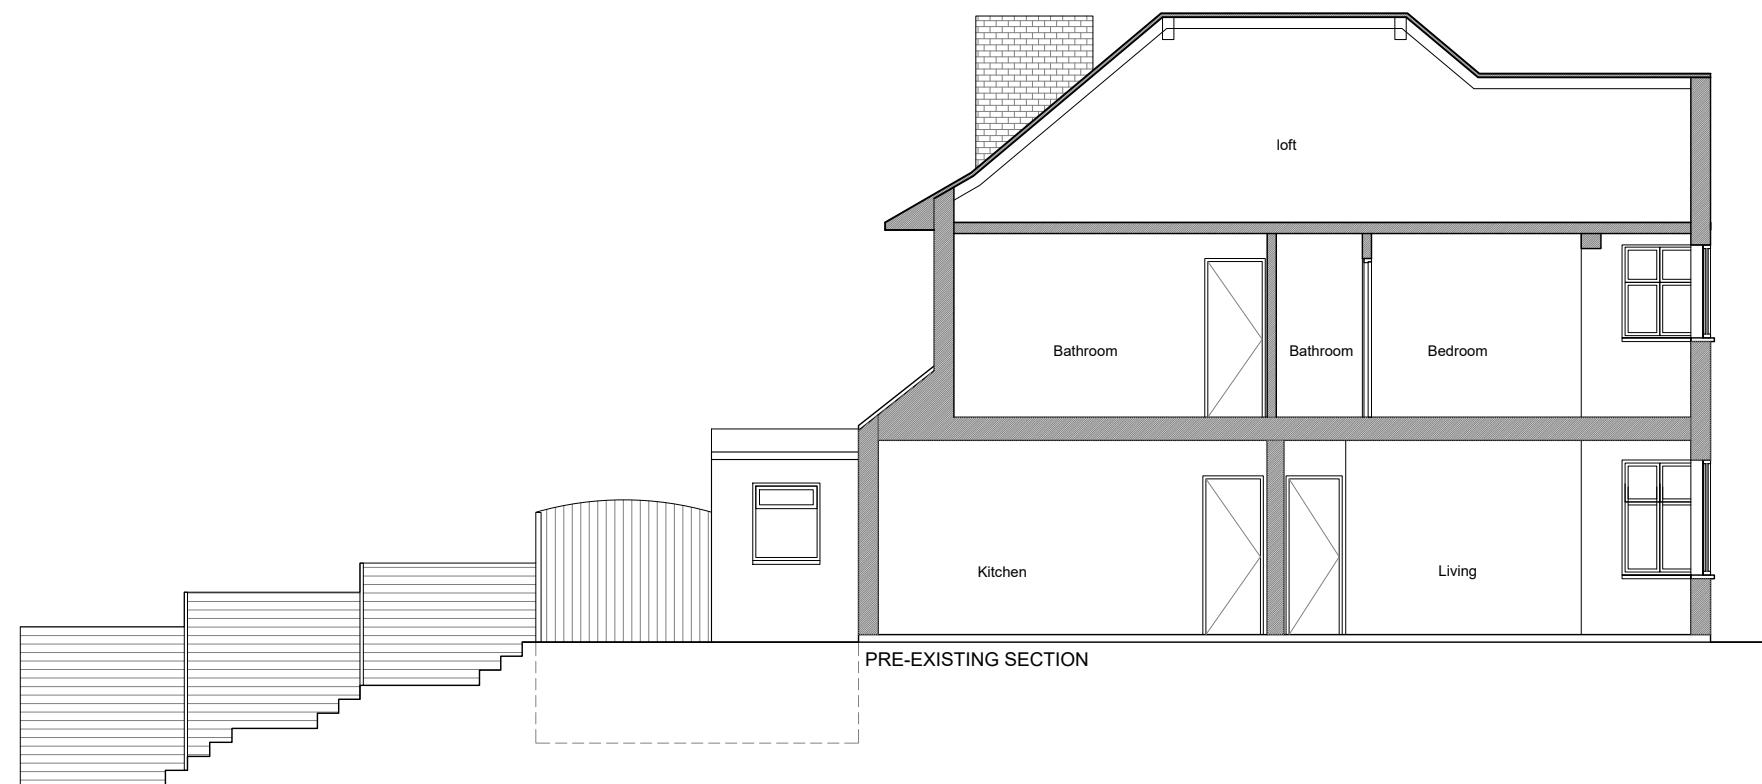

JLArchitecture

Email: James@jlarchitecture.co.uk
Tel: 07763850450
Web: www.jlarchitecture.co.uk

PROJECT

PROPOSED EXTENSIONS AND LOFT CONVERSION

ADDRESS

82 BRIDLE ROAD
LONDON
HA5 2SH

DRAWING

PRE-EXISTING SECTION


SCALE

1:100 on A3

DRAWN BY DRWG NOS. REV
JL 108 -

0

10m @ 1:100

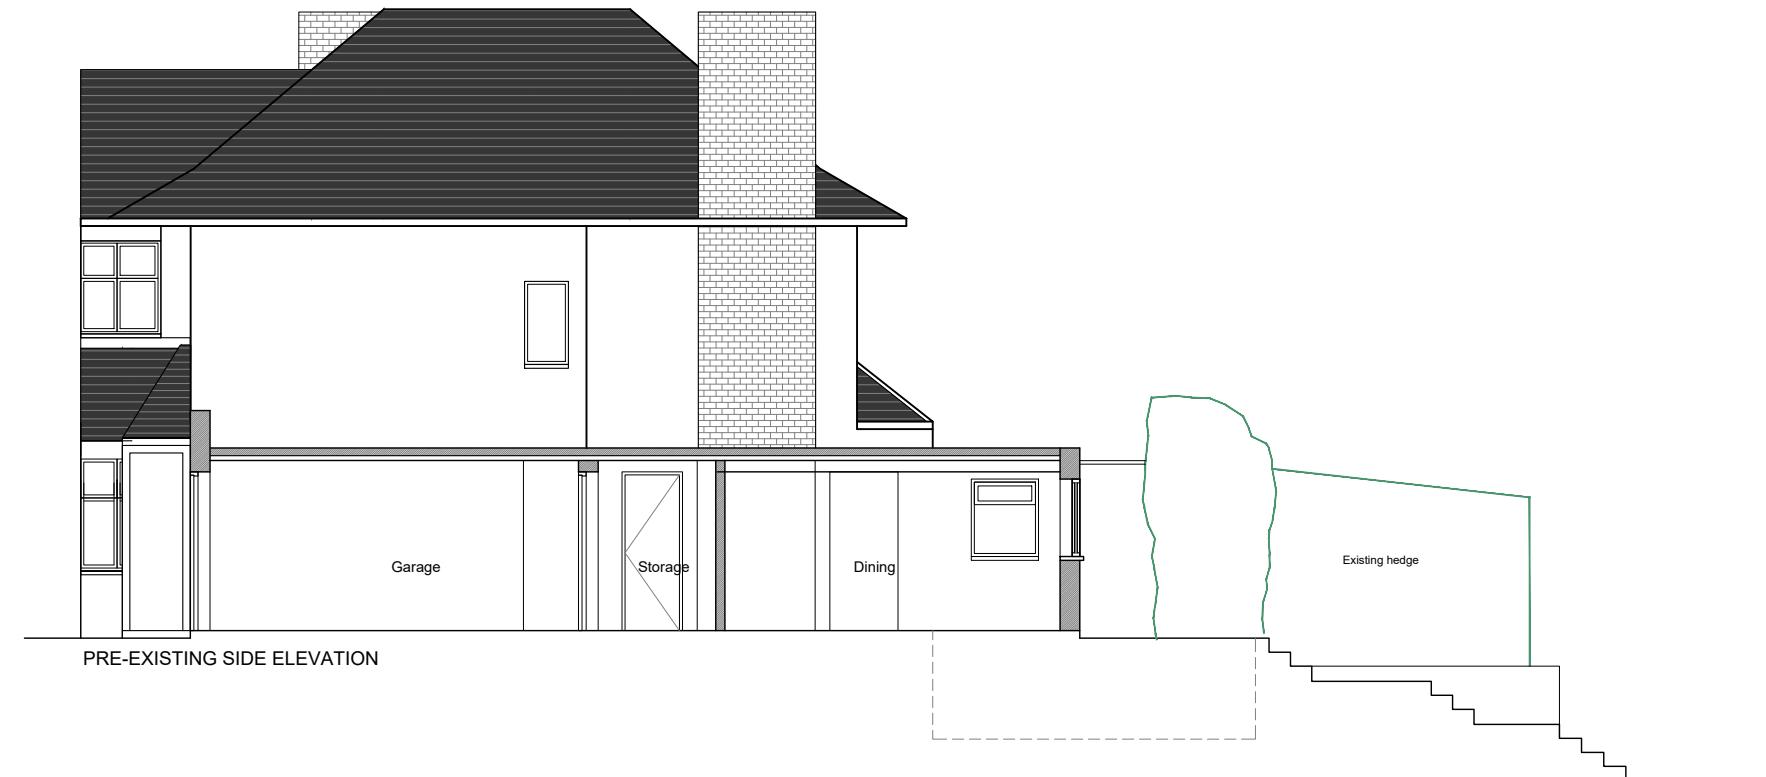

JLArchitecture

Email: James@jlarchitecture.co.uk
Tel: 07763850450
Web: www.jlarchitecture.co.uk

PROJECT

PROPOSED EXTENSIONS AND LOFT CONVERSION

ADDRESS

82 BRIDLE ROAD
LONDON
HA5 2SH

DRAWING

PRE-EXISTING SECTION


SCALE

1:100 on A3

0

10m @ 1:100

DRAWN BY DRWG NOS. REV
JL 109 -

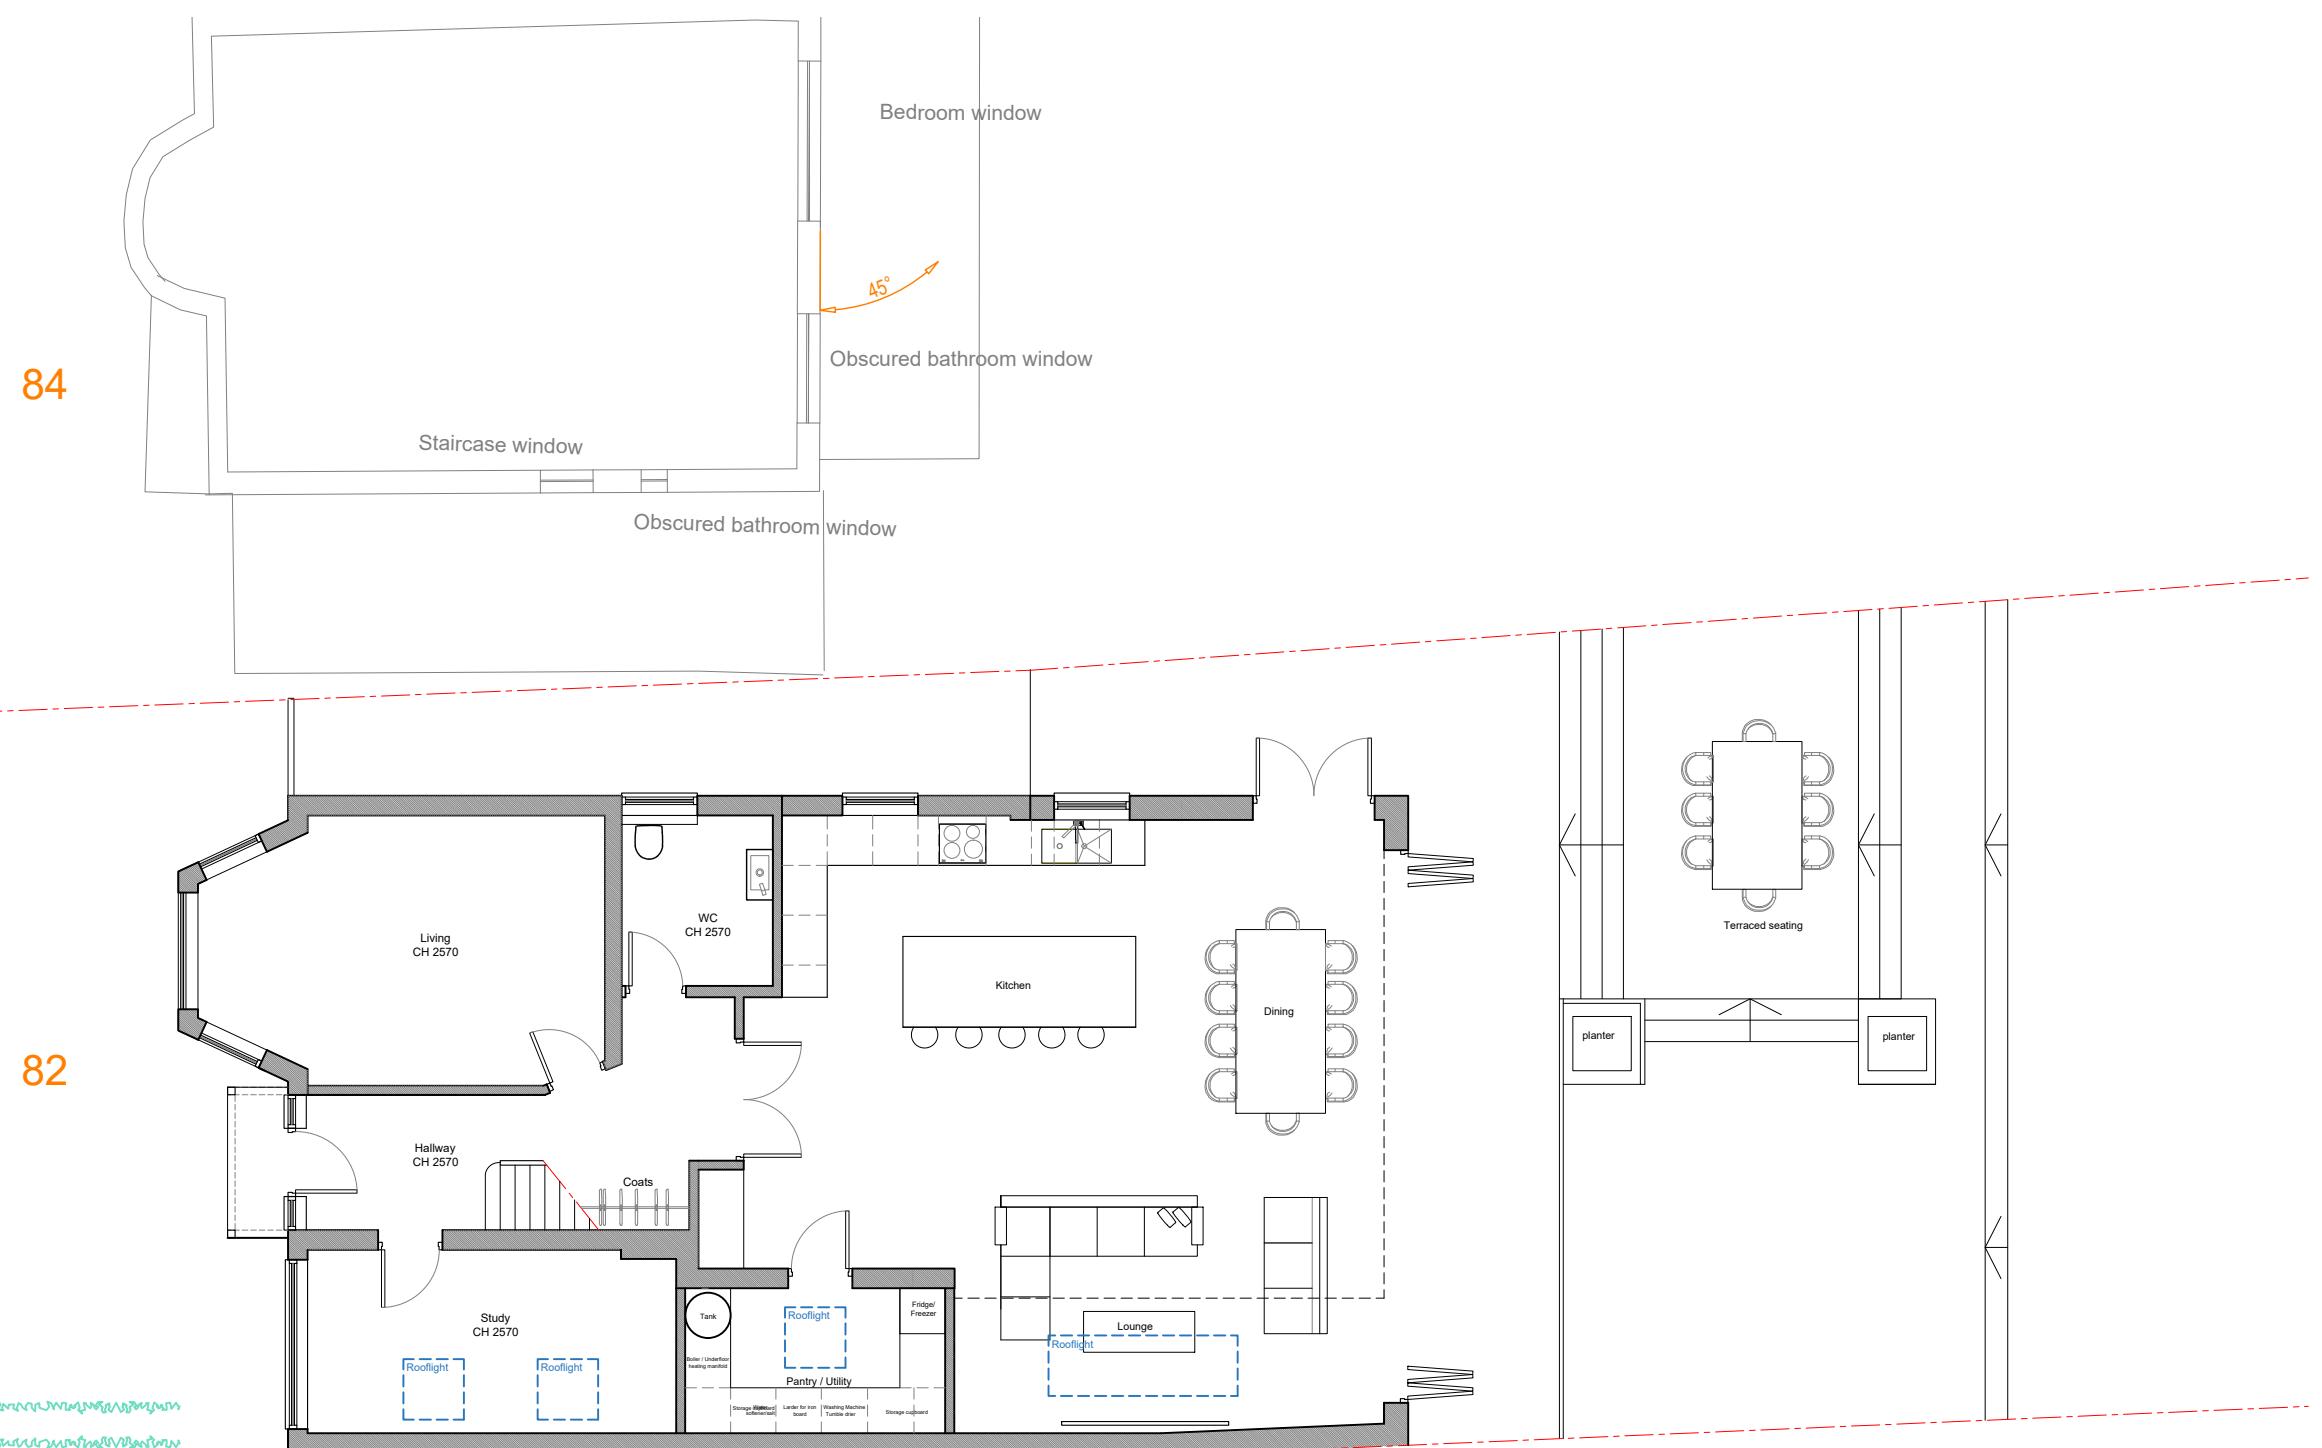

0

10m @ 1:100

DRAWING
APPROVED GROUND FLOOR PLAN
SCALE
1:100 on A3
DRAWN BY JL DRWG NOS. 200 REV -

JL Architecture

Email: James@jlarchitecture.co.uk
Tel: 07763850450
Web: www.jlarchitecture.co.uk

PROJECT
PROPOSED EXTENSIONS AND LOFT CONVERSION

ADDRESS

82 BRIDLE ROAD
LONDON
HA5 2SH

DRAWING

APPROVED GROUND FLOOR PLAN

SCALE


1:100 on A3

DRAWN BY JL DRWG NOS. 200 REV -

84




82

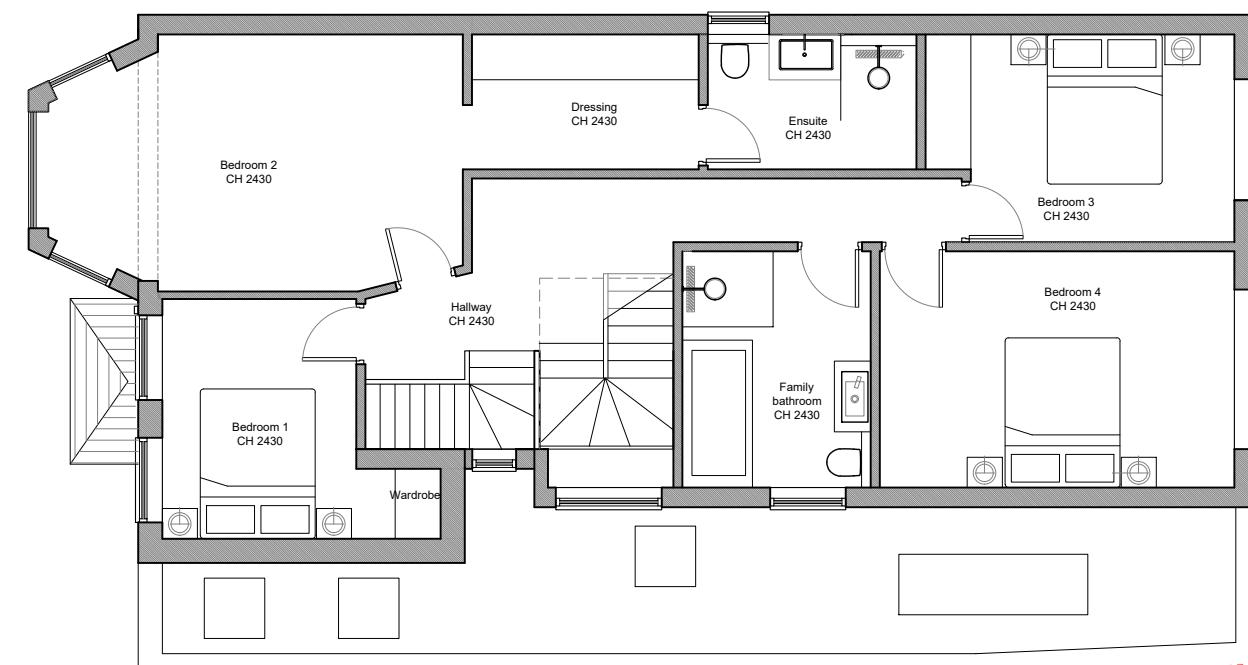

APPROVED FIRST FLOOR PLAN

80

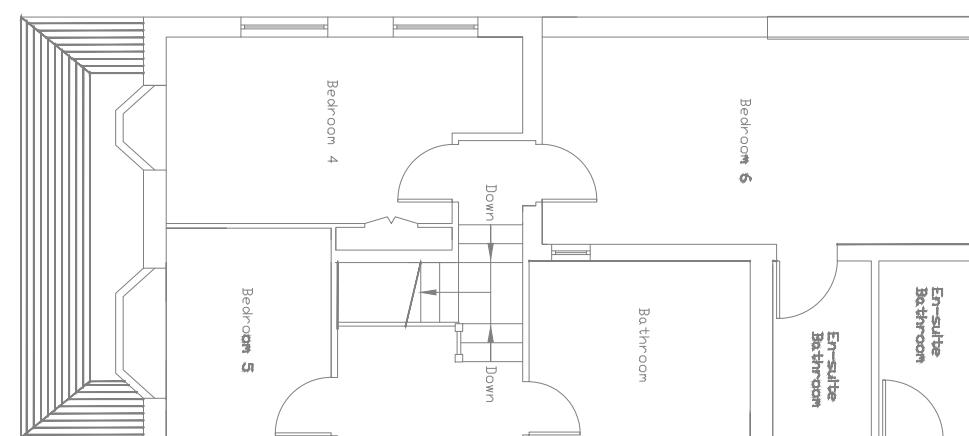

PLANNING APPROVED EXTENSION AT 80 BRIDLE ROAD
PLANNING REF: 68430/APP/2012/674

0

10m @ 1:100

DRAWN BY DRWG NOS. REV
JL 201 -

JLArchitecture

Email: James@jlarchitecture.co.uk
Tel: 07763850450
Web: www.jlarchitecture.co.uk

PROJECT PROPOSED EXTENSIONS AND LOFT CONVERSION

ADDRESS

82 BRIDLE ROAD
LONDON
HA5 2SH


DRAWING

APPROVED FIRST FLOOR PLAN


SCALE

1:100 on A3

84

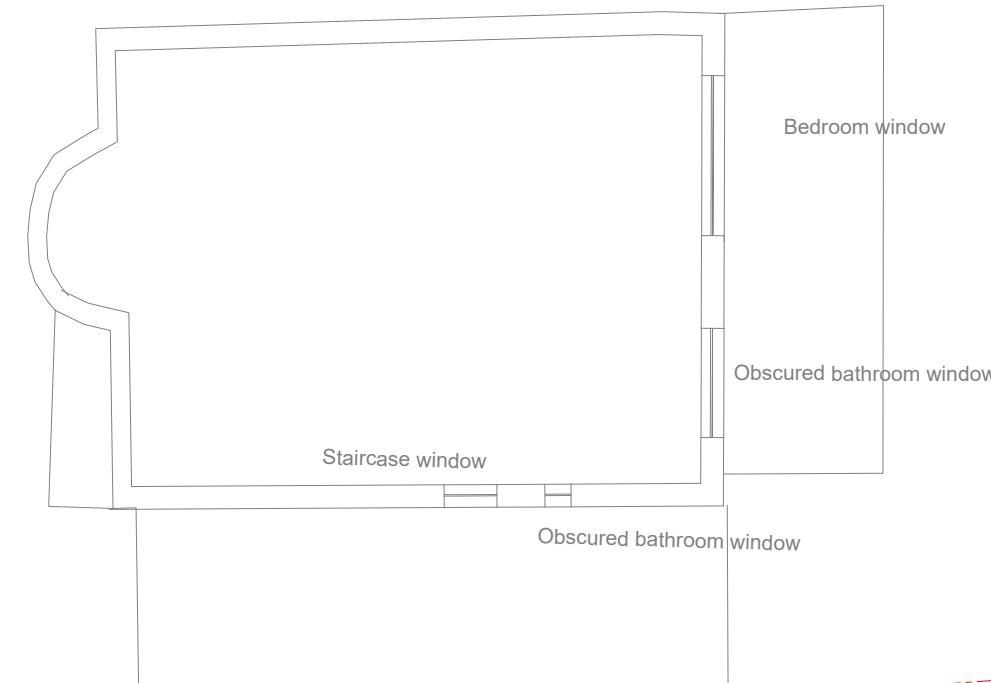


82

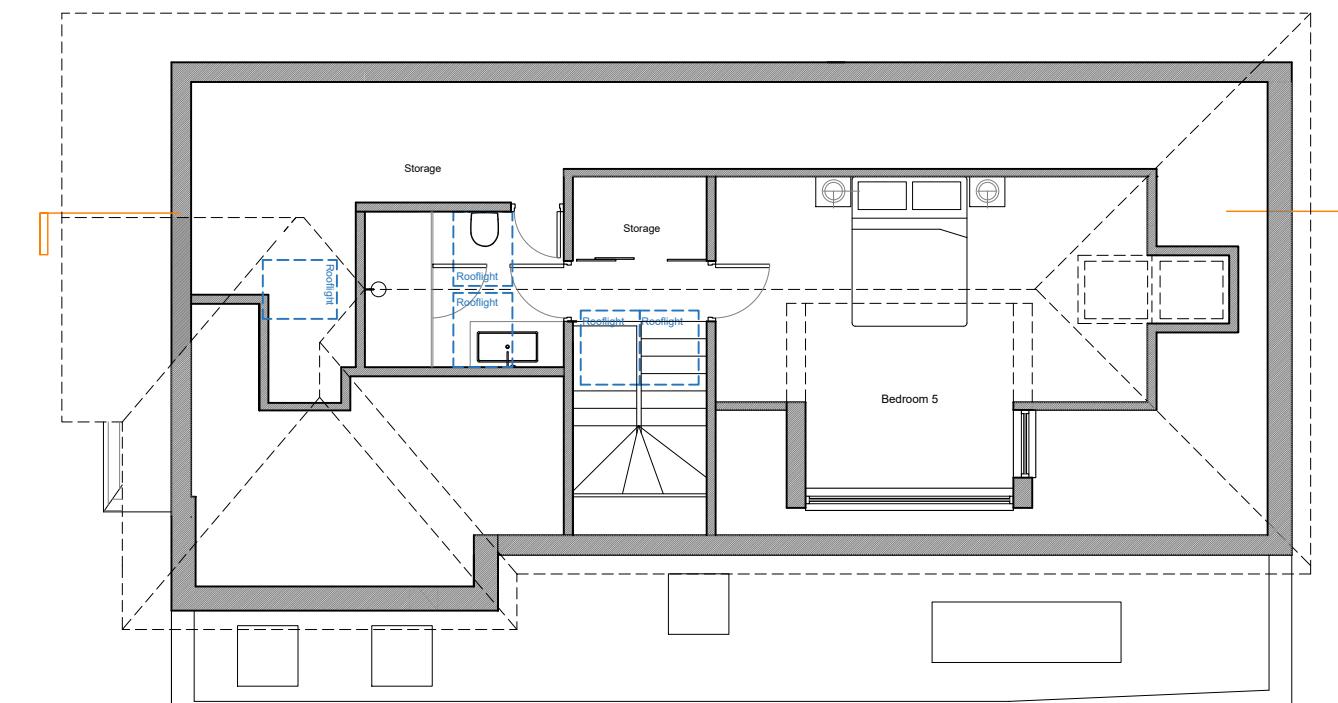

APPROVED LOFT FLOOR PLAN

80

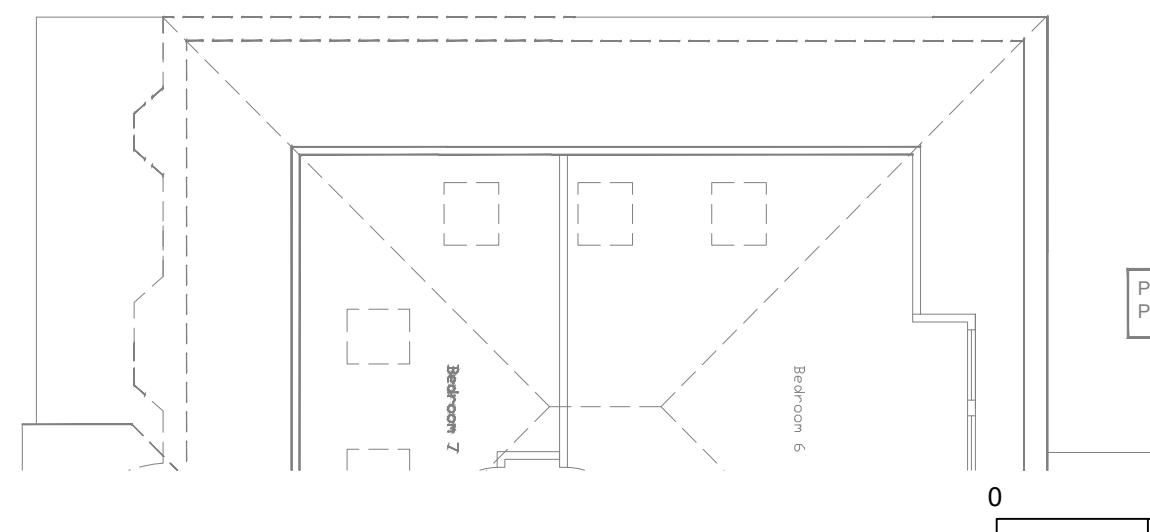

PLANNING APPROVED EXTENSION AT 80 BRIDLE ROAD
PLANNING REF: 68430/APP/2012/674

0

10m @ 1:100

JLArchitecture

Email: James@jlarchitecture.co.uk
Tel: 07763850450
Web: www.jlarchitecture.co.uk

PROJECT
PROPOSED EXTENSIONS AND LOFT CONVERSION

ADDRESS

82 BRIDLE ROAD
LONDON
HA5 2SH

DRAWING


APPROVED LOFT FLOOR PLAN

SCALE


1:100 on A3

DRAWN BY DRWG NOS. REV
JL 202 -


84

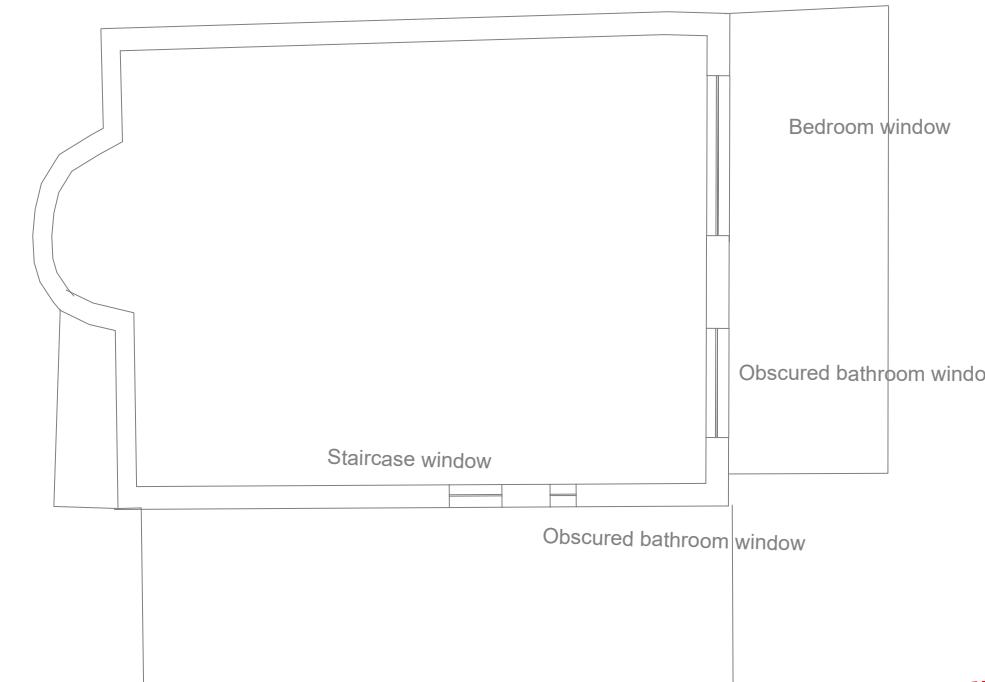

82

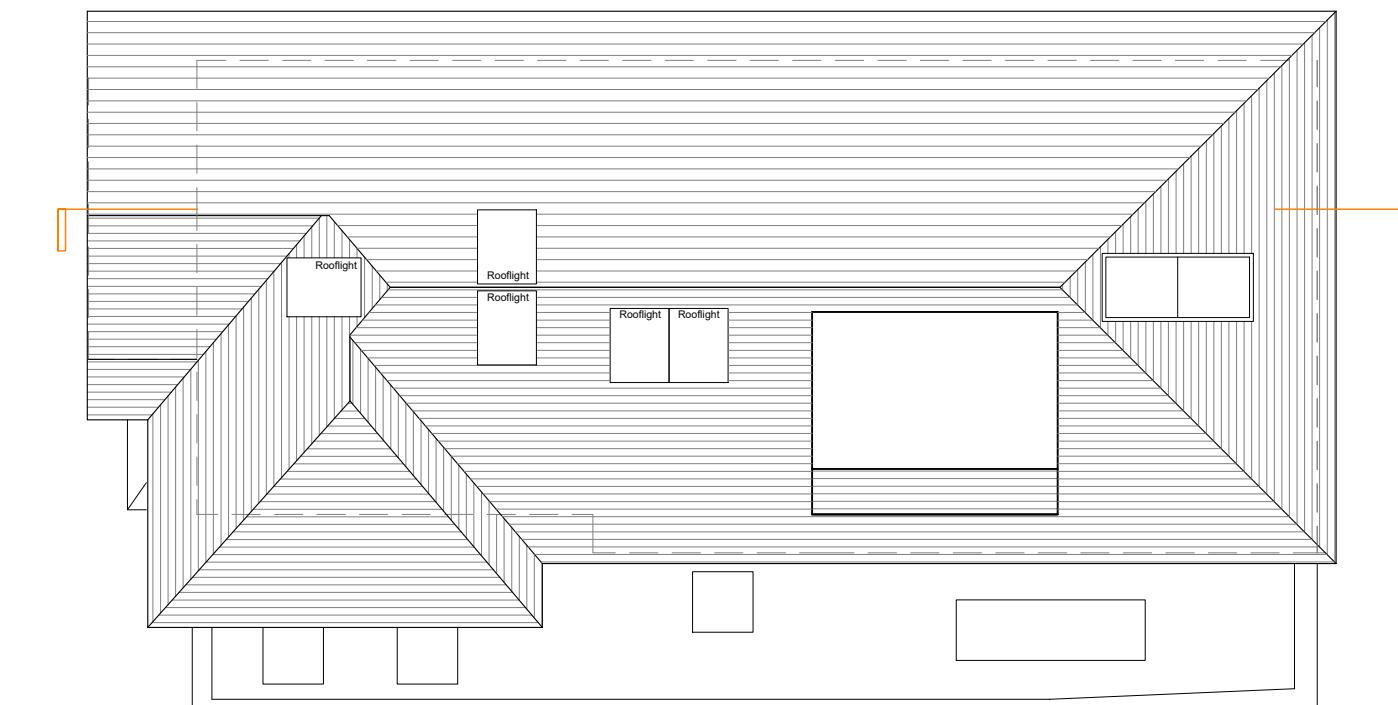

80

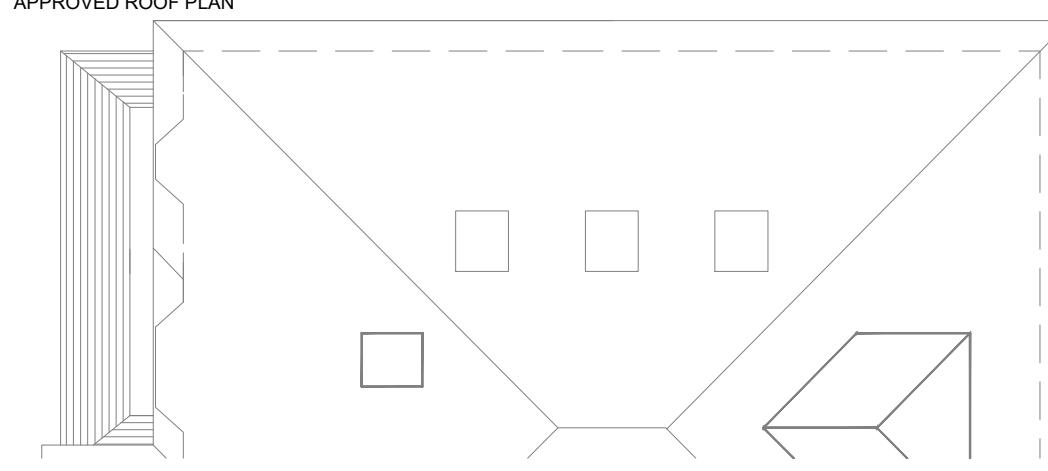

APPROVED ROOF PLAN

PLANNING APPROVED EXTENSION AT 80 BRIDLE ROAD
PLANNING REF: 68430/APP/2012/674

0

10m @ 1:100

JLArchitecture

Email: James@jlarchitecture.co.uk
Tel: 07763850450
Web: www.jlarchitecture.co.uk

PROJECT

PROPOSED EXTENSIONS AND LOFT CONVERSION

ADDRESS

82 BRIDLE ROAD
LONDON
HA5 2SH

DRAWING

APPROVED ROOF PLAN

SCALE

1:100 on A3

DRAWN BY DRWG NOS. REV
JL 203 -



0

10m @ 1:100

1:100 on A3
DRAWN BY DRWG NOS. REV
JL 204 -

JLArchitecture

Email: James@jlarchitecture.co.uk
Tel: 07763850450
Web: www.jlarchitecture.co.uk

PROJECT PROPOSED EXTENSIONS AND LOFT CONVERSION

ADDRESS

82 BRIDLE ROAD
LONDON
HA5 2SH

DRAWING

APPROVED FRONT ELEVATION

SCALE

1:100 on A3

DRAWN BY DRWG NOS. REV

JL 204 -



JLArchitecture

Email: James@jlarchitecture.co.uk
Tel: 07763850450
Web: www.jlarchitecture.co.uk

PROJECT

PROPOSED EXTENSIONS AND LOFT CONVERSION

ADDRESS


82 BRIDLE ROAD
LONDON
HA5 2SH

DRAWING

APPROVED REAR ELEVATION

SCALE

1:100 on A3
DRAWN BY DRWG NOS. REV
JL 205 -

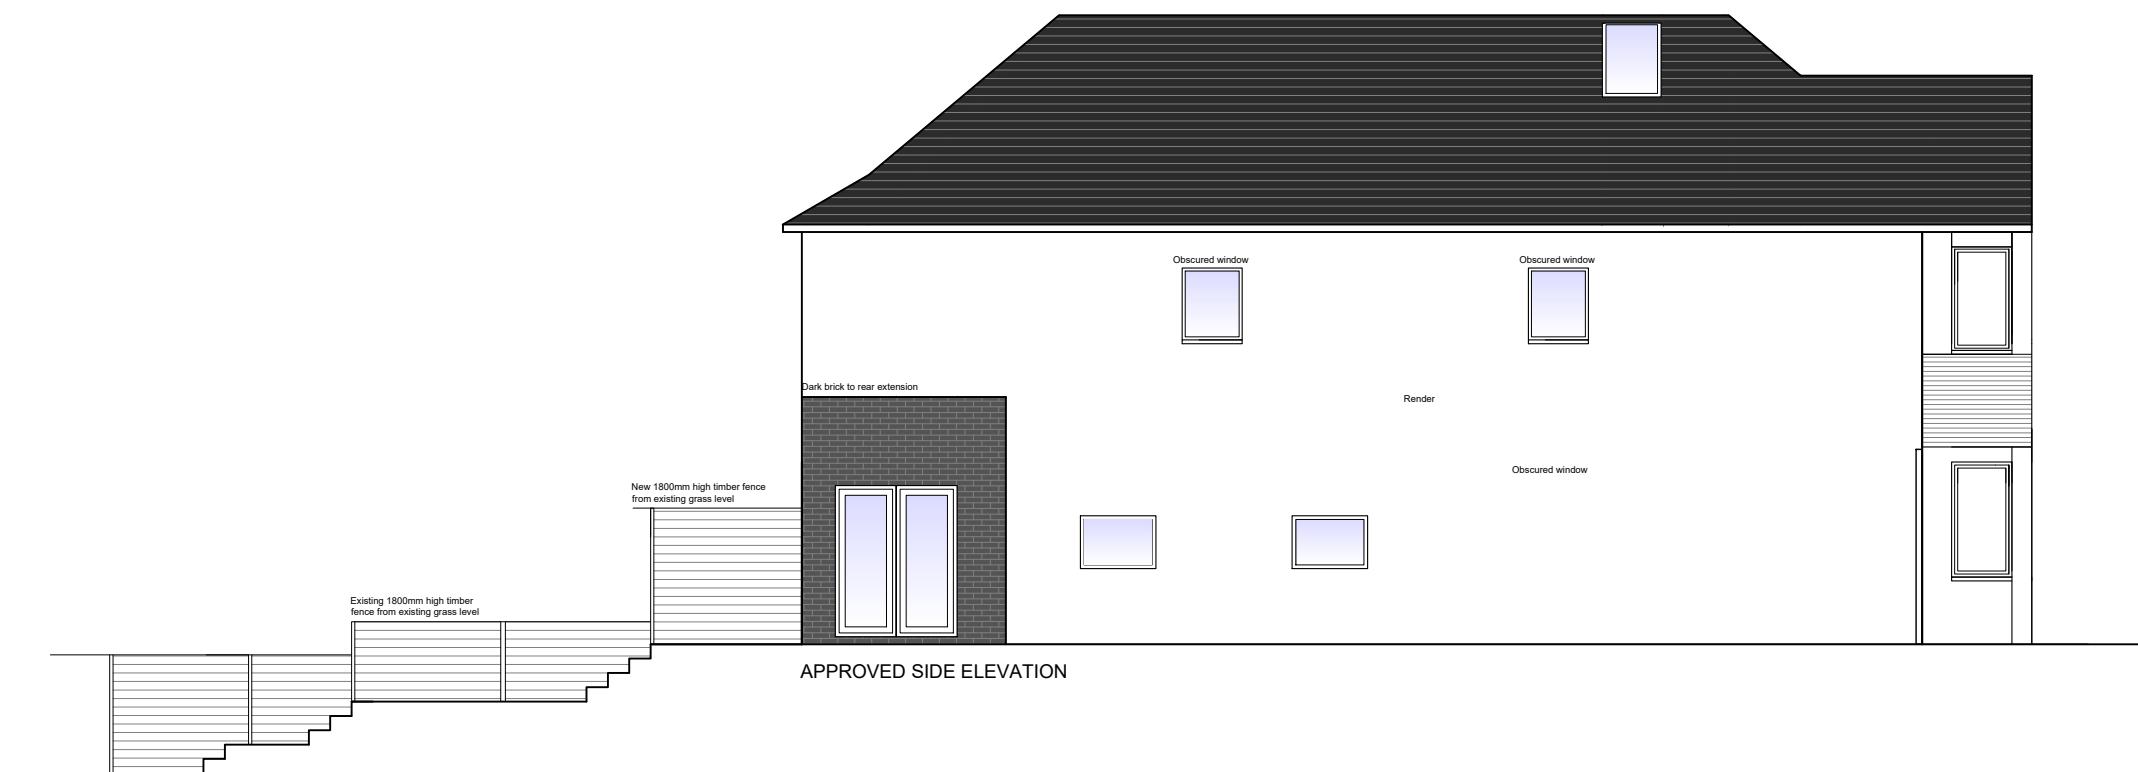

JLArchitecture

Email: James@jlarchitecture.co.uk
Tel: 07763850450
Web: www.jlarchitecture.co.uk

PROJECT
PROPOSED EXTENSIONS AND LOFT CONVERSION

ADDRESS

82 BRIDLE ROAD
LONDON
HA5 2SH

DRAWING

APPROVED SIDE ELEVATION


SCALE

1:100 on A3

DRAWN BY DRWG NOS. REV
JL 206 -

0

10m @ 1:100

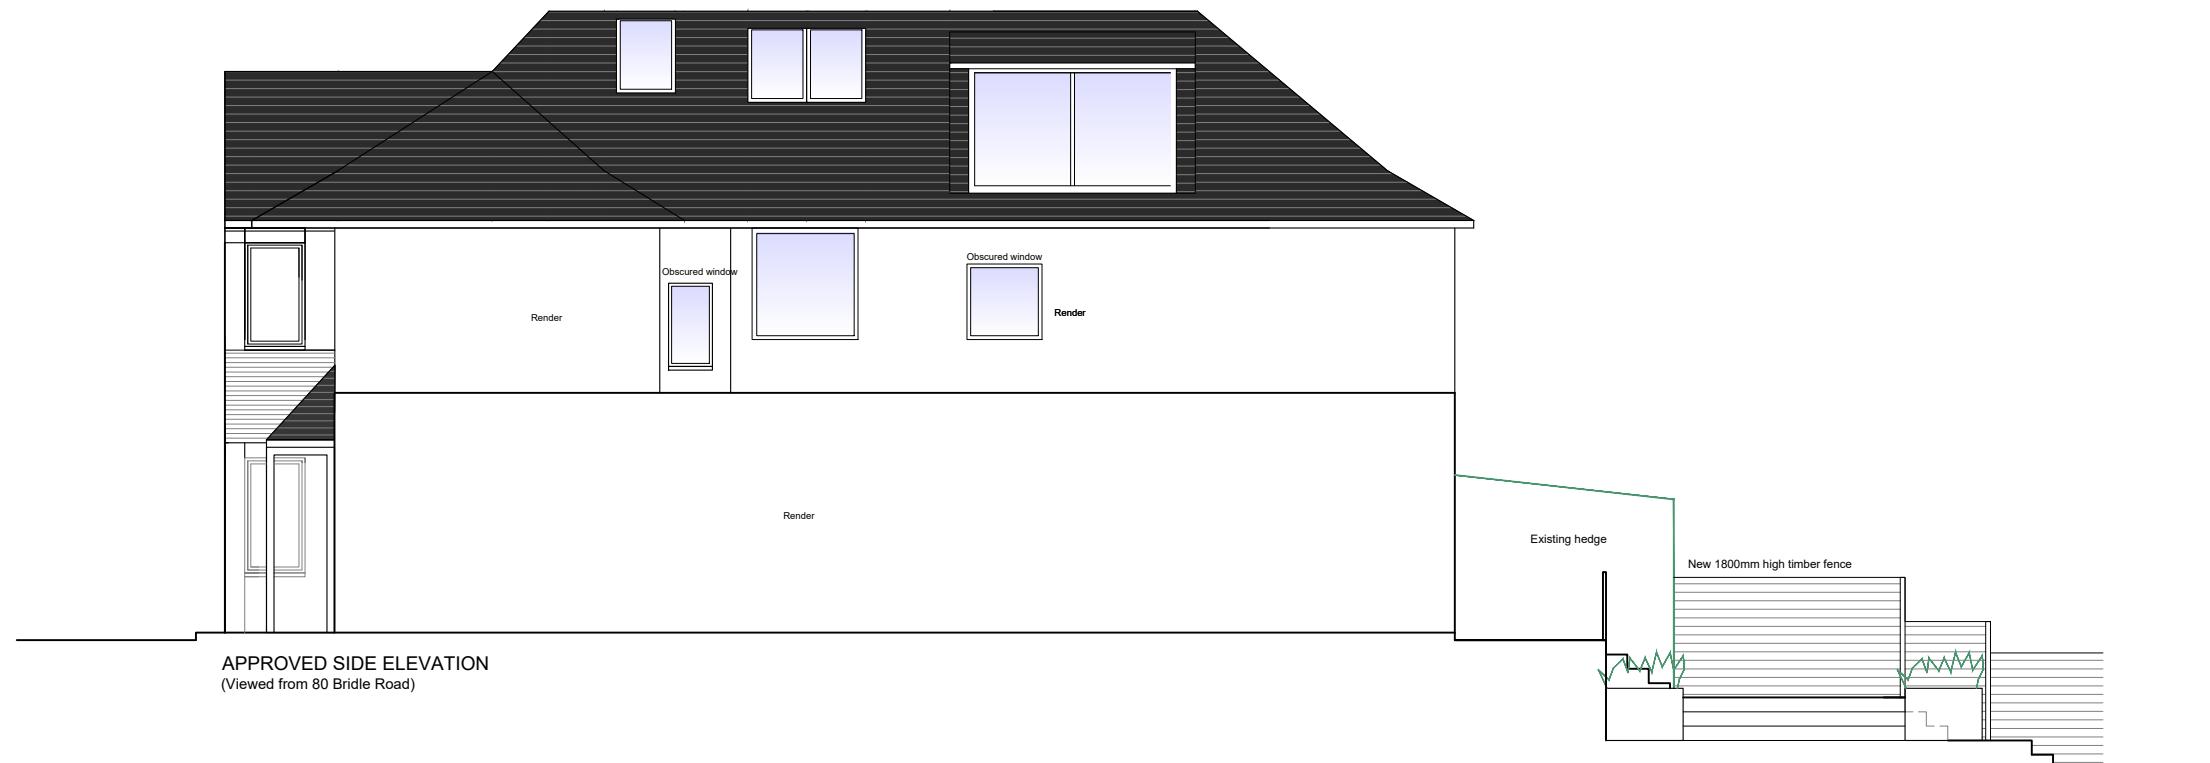

JLArchitecture

Email: James@jlarchitecture.co.uk
Tel: 07763850450
Web: www.jlarchitecture.co.uk

PROJECT

PROPOSED EXTENSIONS AND LOFT CONVERSION

ADDRESS

82 BRIDLE ROAD
LONDON
HA5 2SH

DRAWING

APPROVED SIDE ELEVATION


SCALE

1:100 on A3

DRAWN BY DRWG NOS. REV
JL 207 -

0

10m @ 1:100

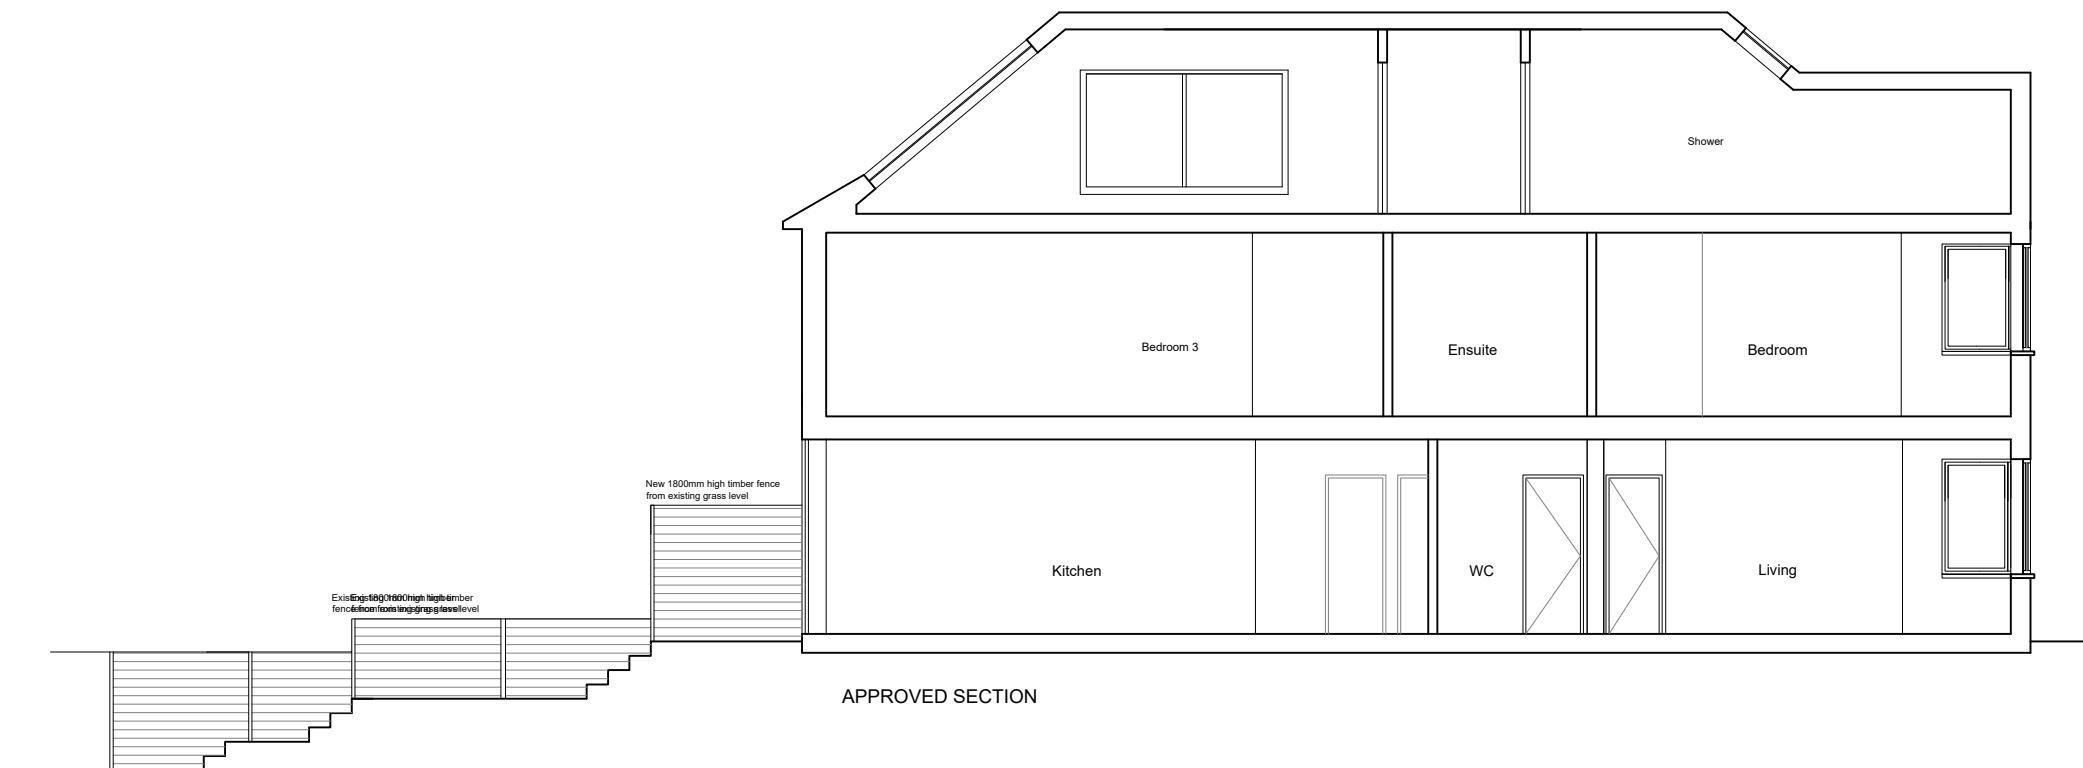

JLArchitecture

Email: James@jlarchitecture.co.uk
Tel: 07763850450
Web: www.jlarchitecture.co.uk

PROJECT

PROPOSED EXTENSIONS AND LOFT CONVERSION

ADDRESS

82 BRIDLE ROAD
LONDON
HA5 2SH

DRAWING

APPROVED SECTION


SCALE

1:100 on A3

DRAWN BY DRWG NOS. REV
JL 208 -

0

10m @ 1:100

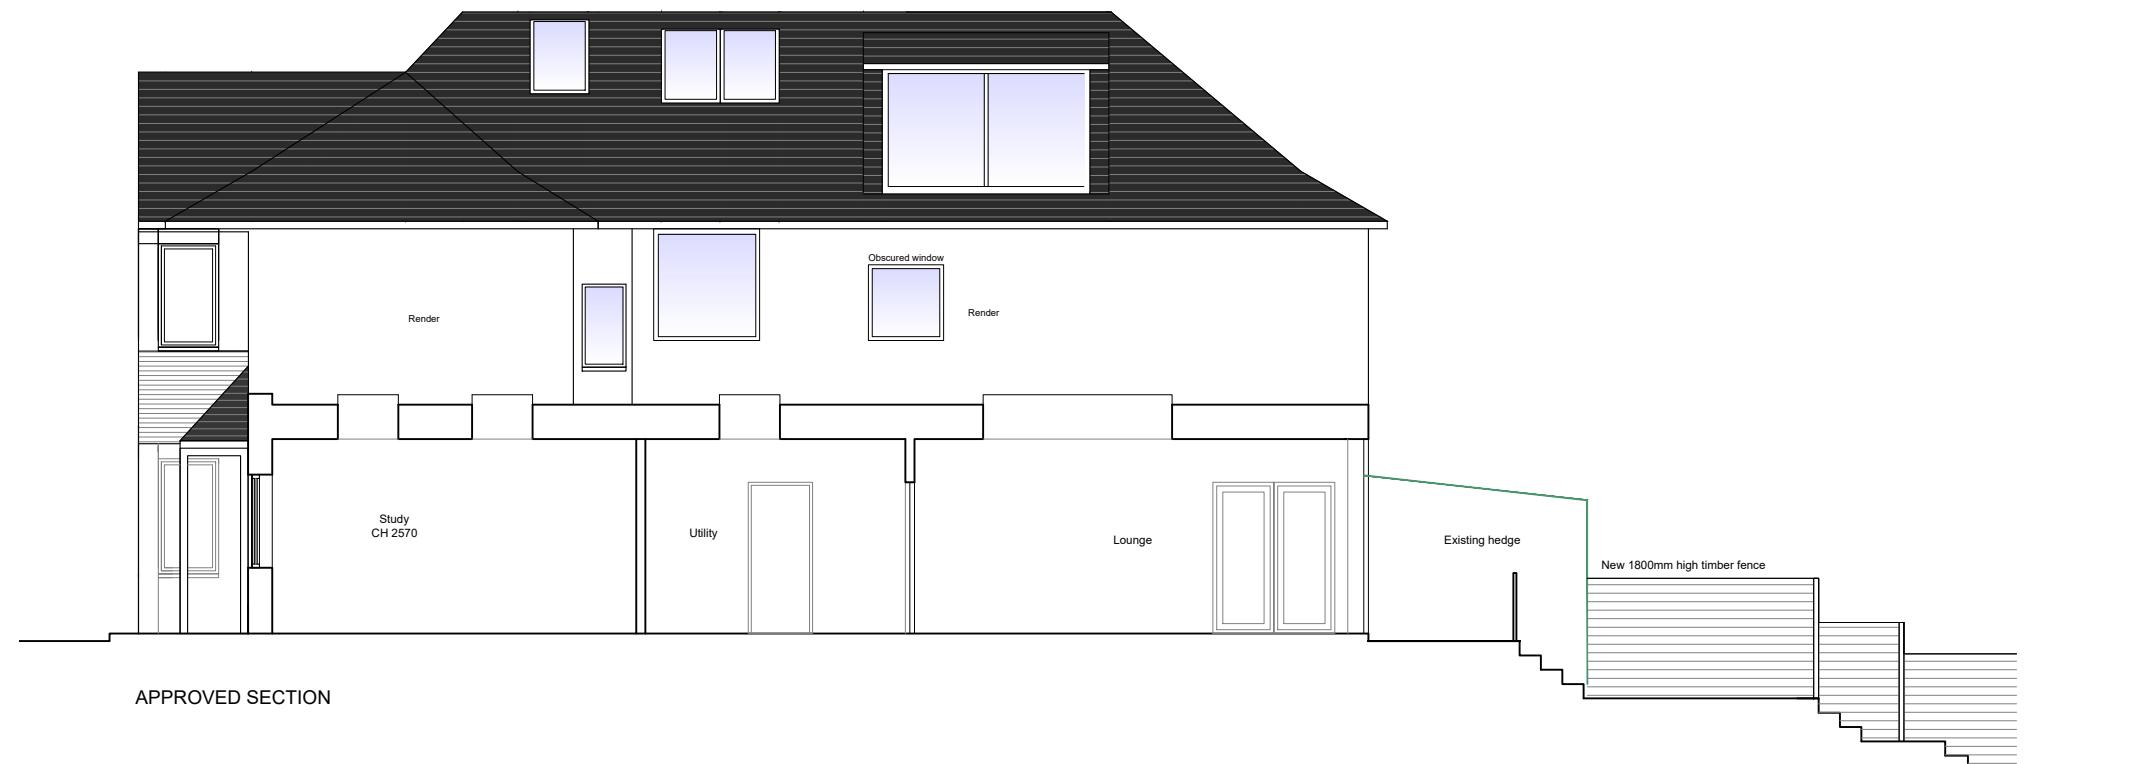

JLArchitecture

Email: James@jlarchitecture.co.uk
Tel: 07763850450
Web: www.jlarchitecture.co.uk

PROJECT

PROPOSED EXTENSIONS AND LOFT CONVERSION

ADDRESS

82 BRIDLE ROAD
LONDON
HA5 2SH

DRAWING

APPROVED SECTION

SCALE


1:100 on A3

DRAWN BY DRWG NOS. REV
JL 209 -


0

10m @ 1:100


84

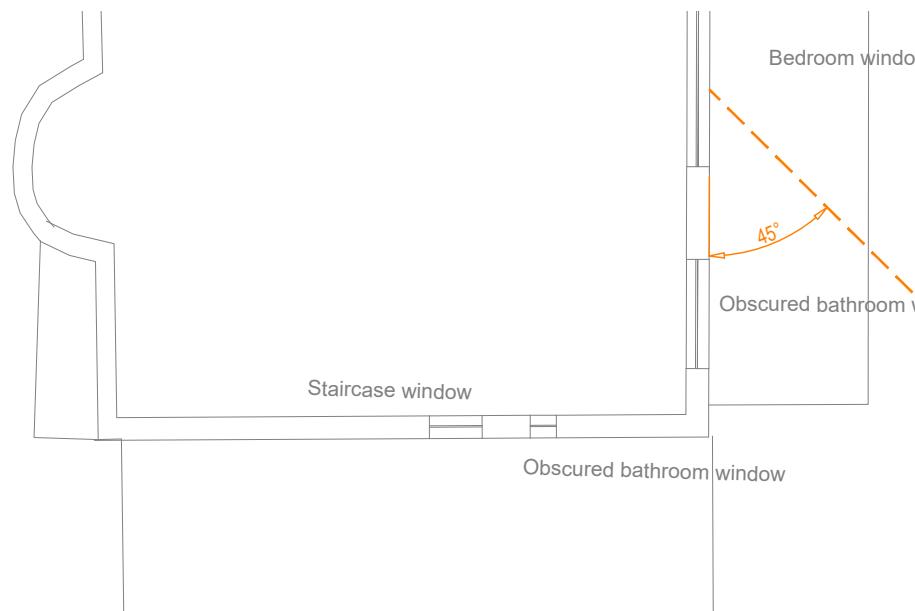

82

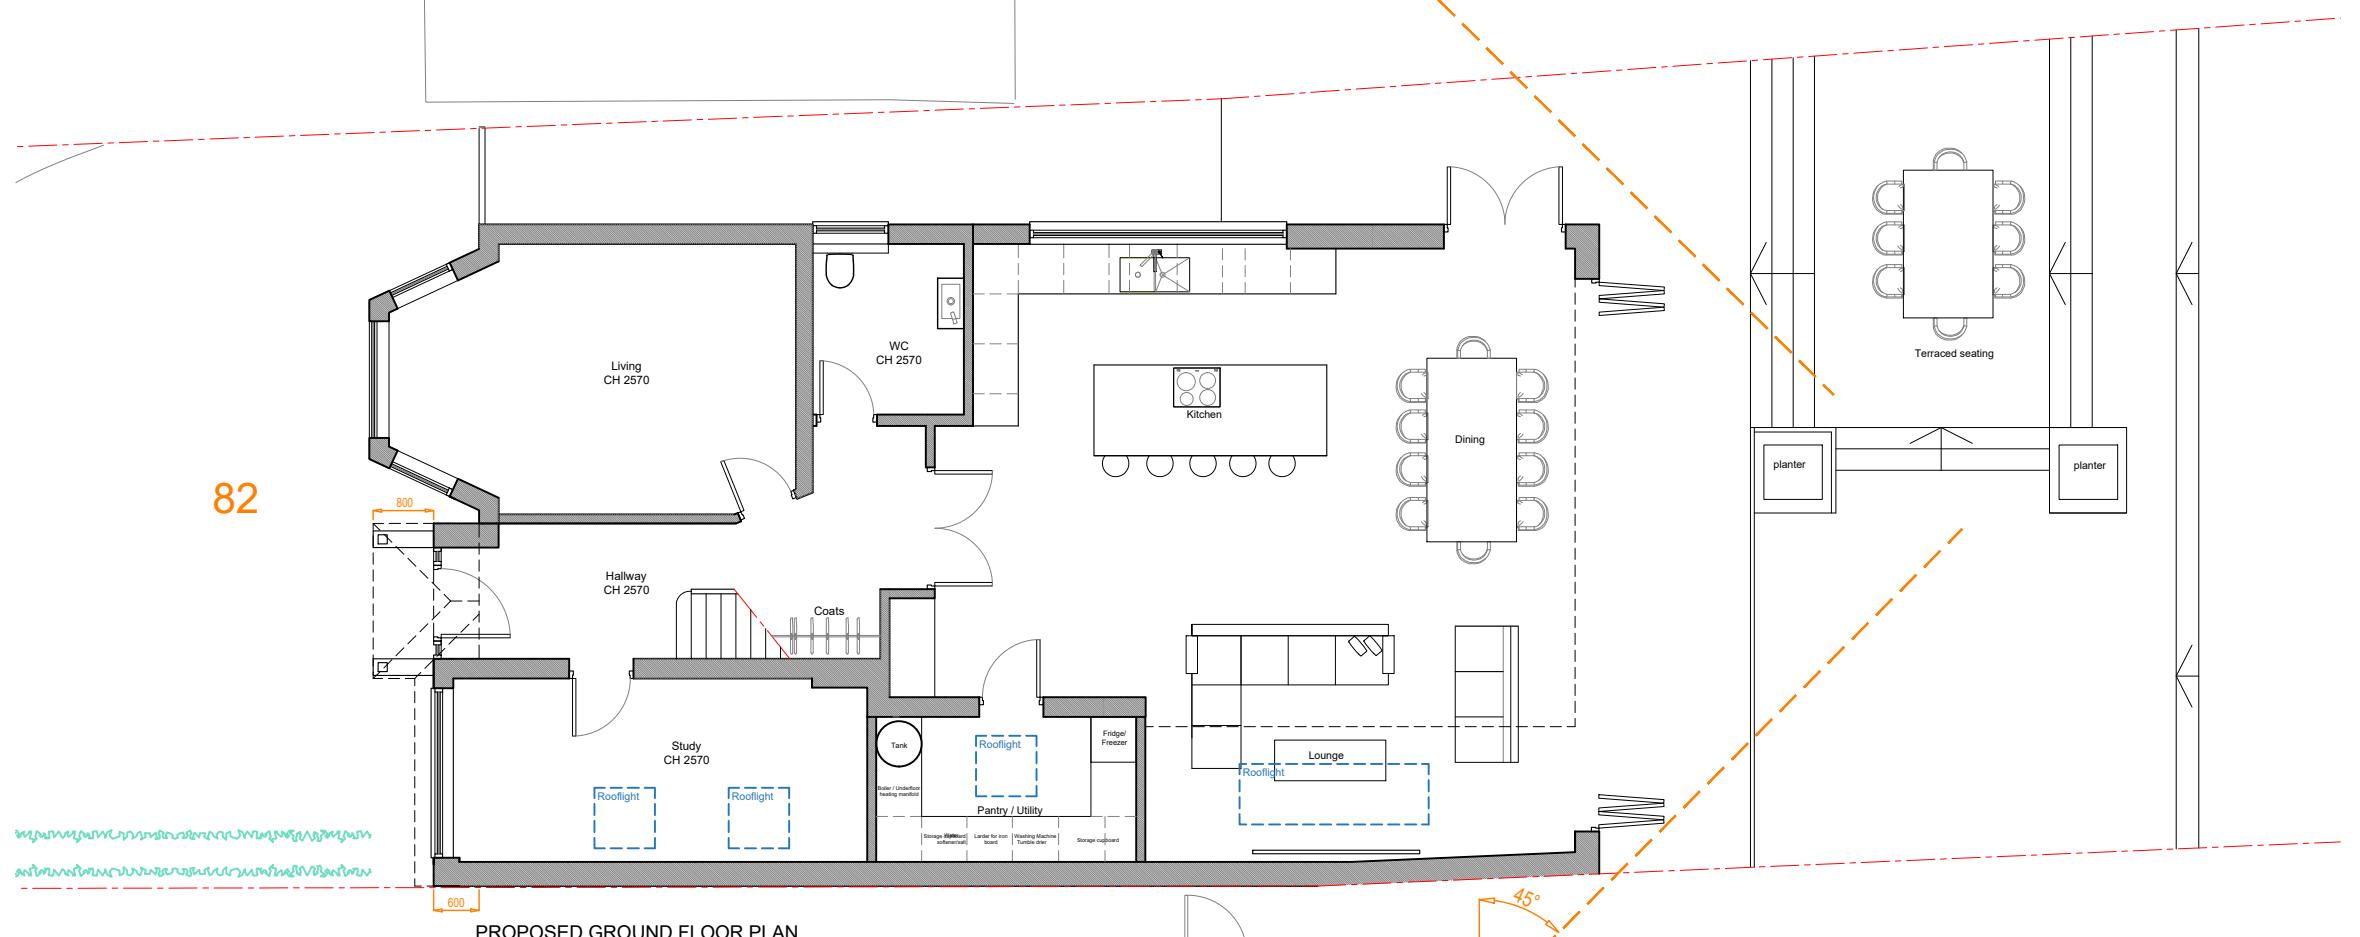

80

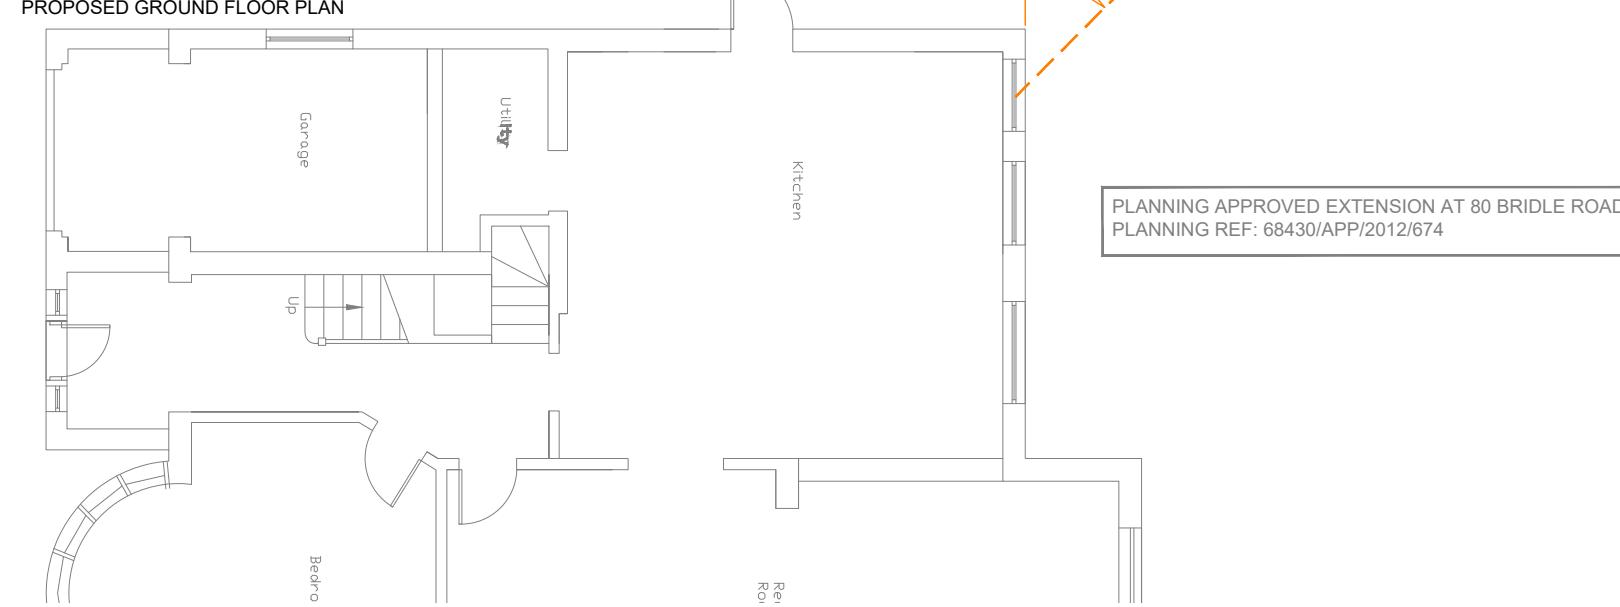

JL Architecture

Email: James@jlarchitecture.co.uk
Tel: 07763850450
Web: www.jlarchitecture.co.uk

PROJECT
PROPOSED EXTENSIONS AND LOFT CONVERSION

ADDRESS

82 BRIDLE ROAD
LONDON
HA5 2SH

DRAWING

PROPOSED GROUND FLOOR PLAN

SCALE

1:100 on A3


DRAWN BY DRWG NOS. REV

JL 300 -

84




82

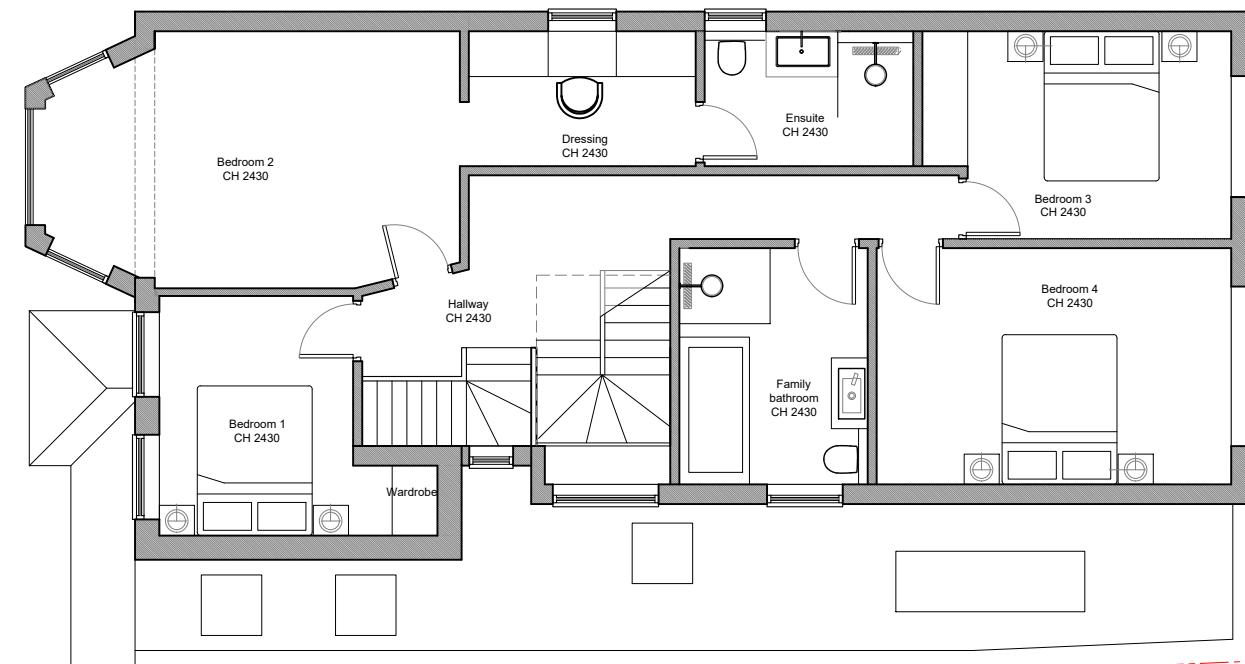

PROPOSED FIRST FLOOR PLAN

80

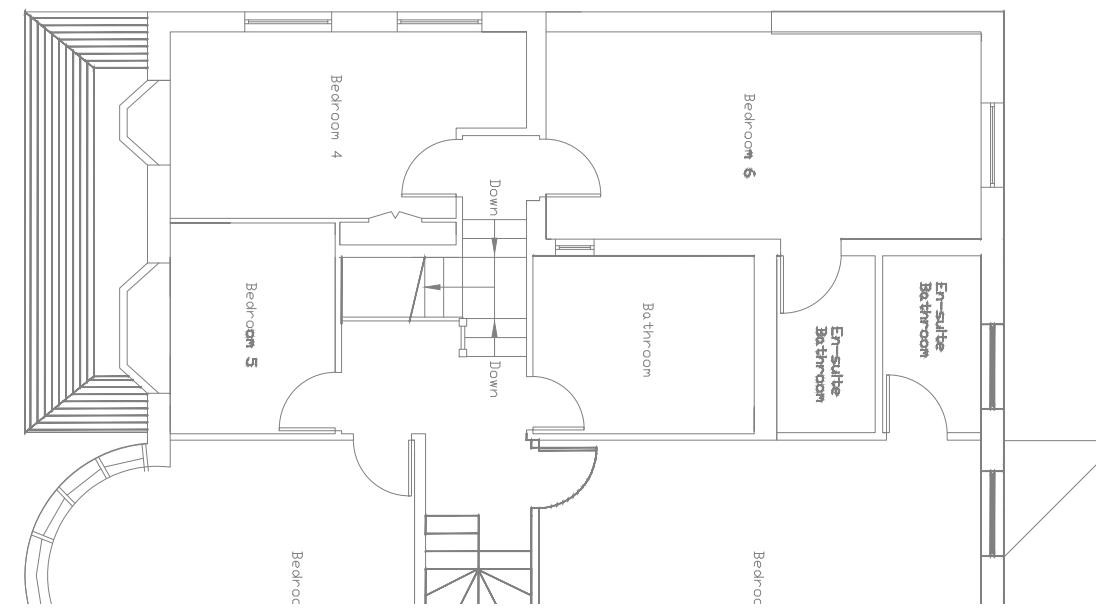

PLANNING APPROVED EXTENSION AT 80 BRIDLE ROAD
PLANNING REF: 68430/APP/2012/674

0

10m @ 1:100

JLArchitecture

Email: James@jlarchitecture.co.uk
Tel: 07763850450
Web: www.jlarchitecture.co.uk

PROJECT

PROPOSED EXTENSIONS AND LOFT CONVERSION

ADDRESS



82 BRIDLE ROAD
LONDON
HA5 2SH

DRAWING


PROPOSED FIRST FLOOR PLAN

SCALE

1:100 on A3
DRAWN BY DRWG NOS. REV
JL 301 -

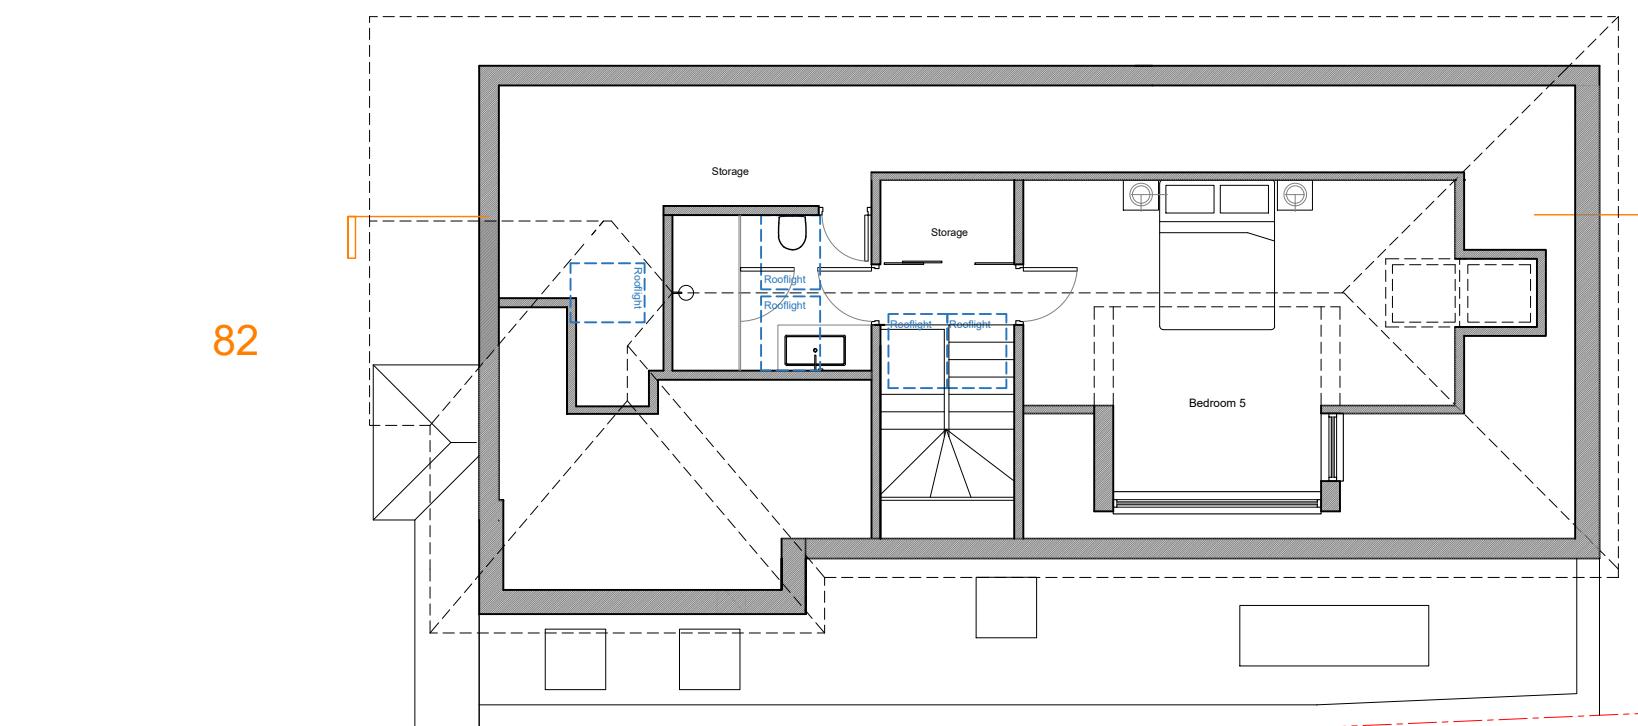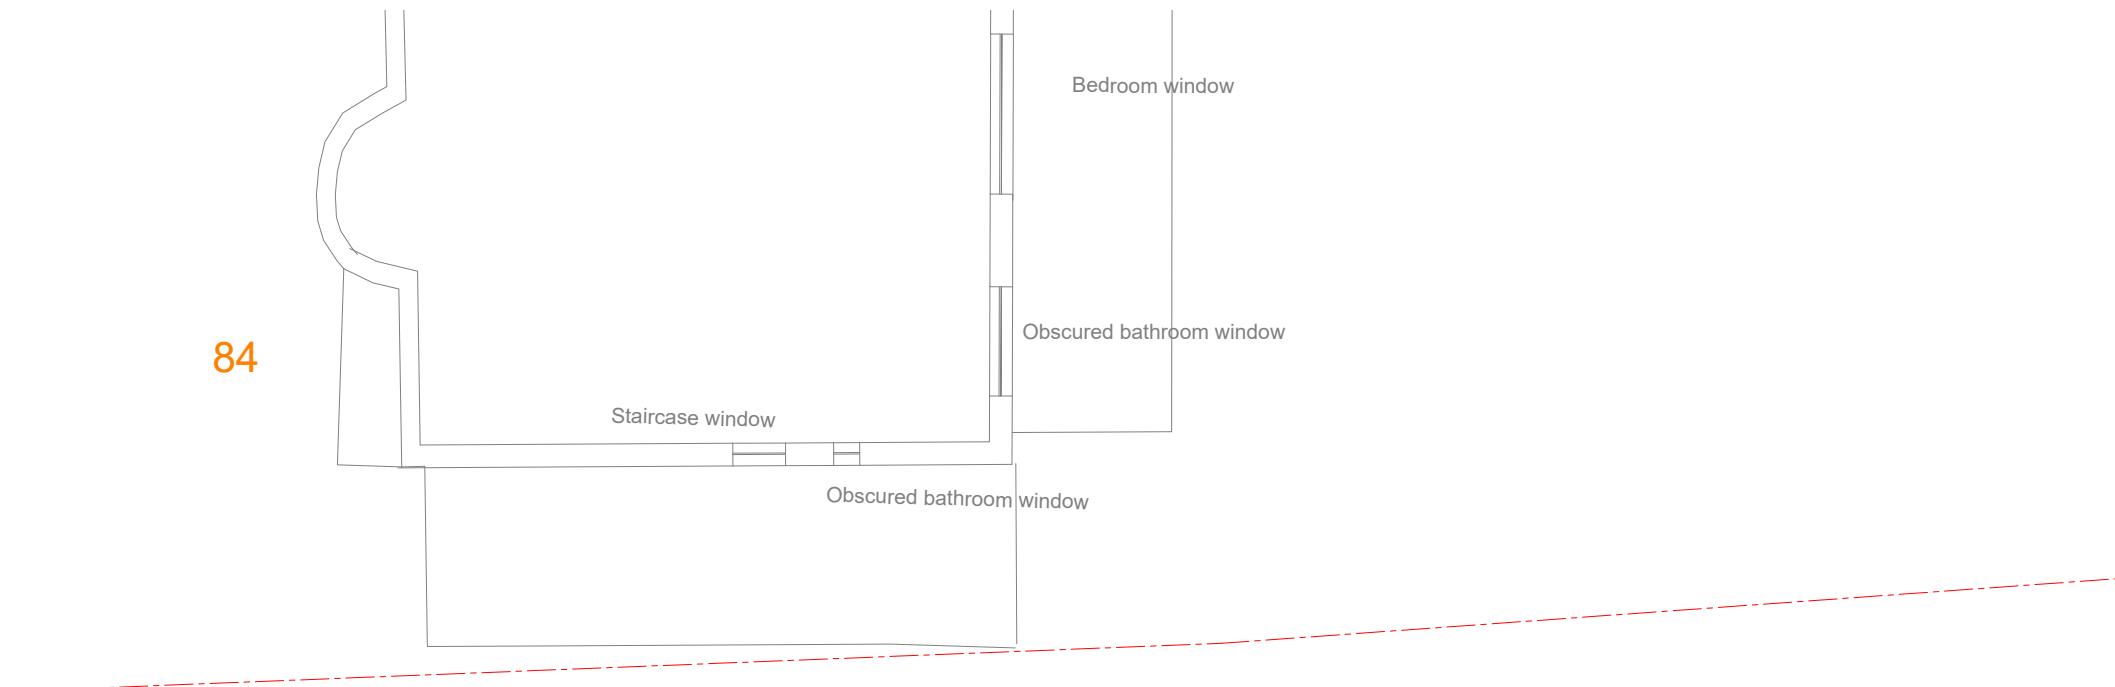

PROPOSED LOFT FLOOR PLAN

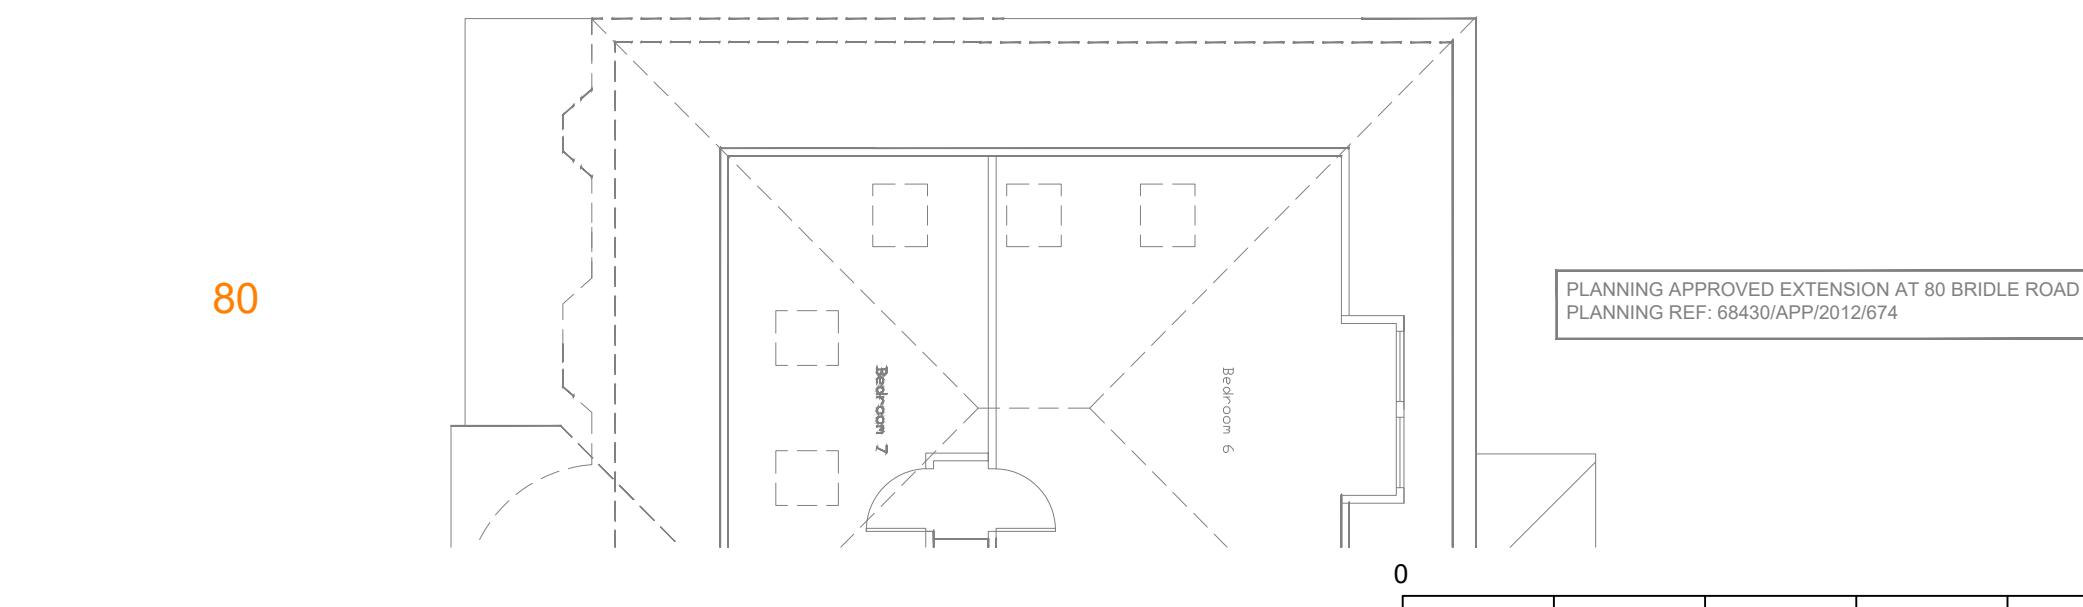

JLArchitecture

Email: James@jlarchitecture.co.uk
Tel: 07763850450
Web: www.jlarchitecture.co.uk

PROJECT PROPOSED EXTENSIONS AND LOFT CONVERSION

ADDRESS

82 BRIDLE ROAD
LONDON
HA5 2SH

DRAWING


PROPOSED LOFT FLOOR PLAN

SCALE


1:100 on A3
DRAWN BY JL DRWG NOS. 302 REV -

10m @ 1:100

84

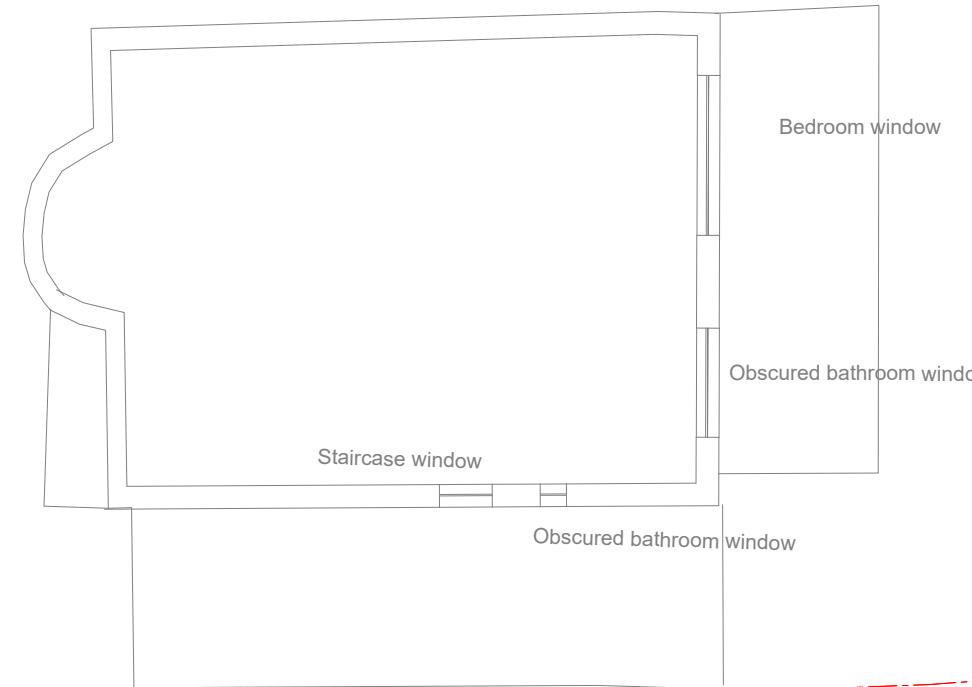


82

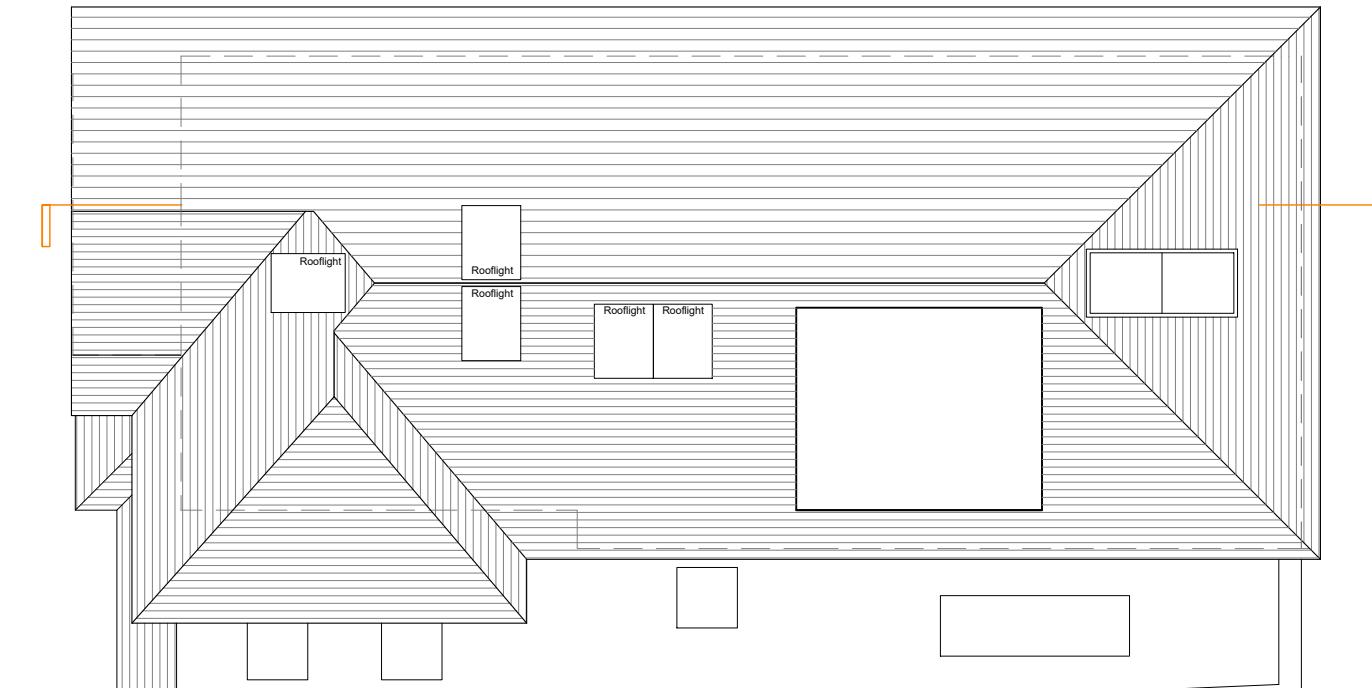

PROPOSED ROOF PLAN

80

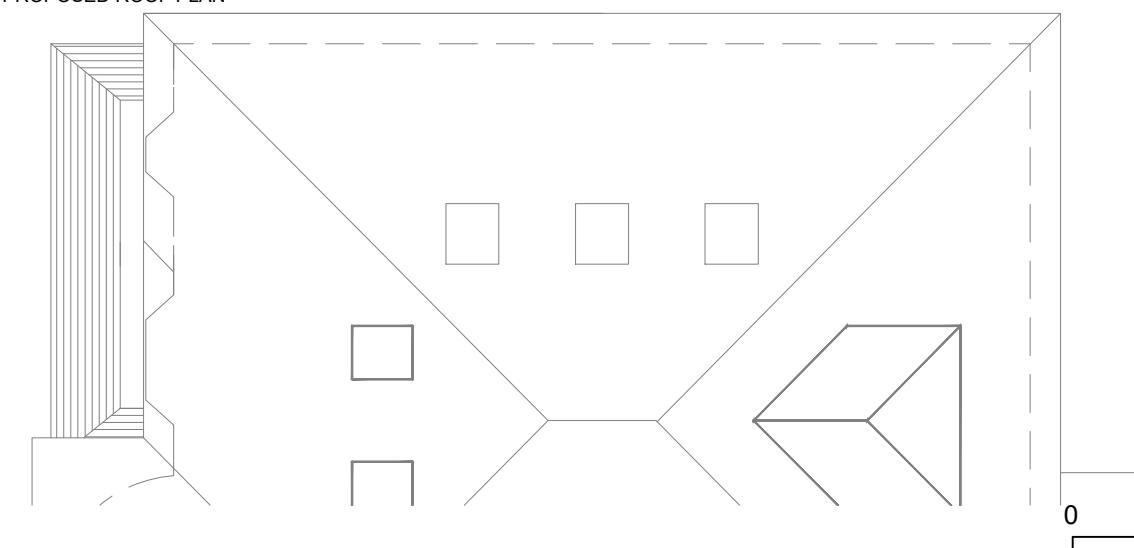

PLANNING APPROVED EXTENSION AT 80 BRIDLE ROAD
PLANNING REF: 68430/APP/2012/674

0

10m @ 1:100

JLArchitecture

Email: James@jlarchitecture.co.uk
Tel: 07763850450
Web: www.jlarchitecture.co.uk

PROJECT
PROPOSED EXTENSIONS AND LOFT CONVERSION

ADDRESS

82 BRIDLE ROAD
LONDON
HA5 2SH


DRAWING

PROPOSED ROOF PLAN

SCALE

1:100 on A3

DRAWN BY DRWG NOS. REV
JL 303 -

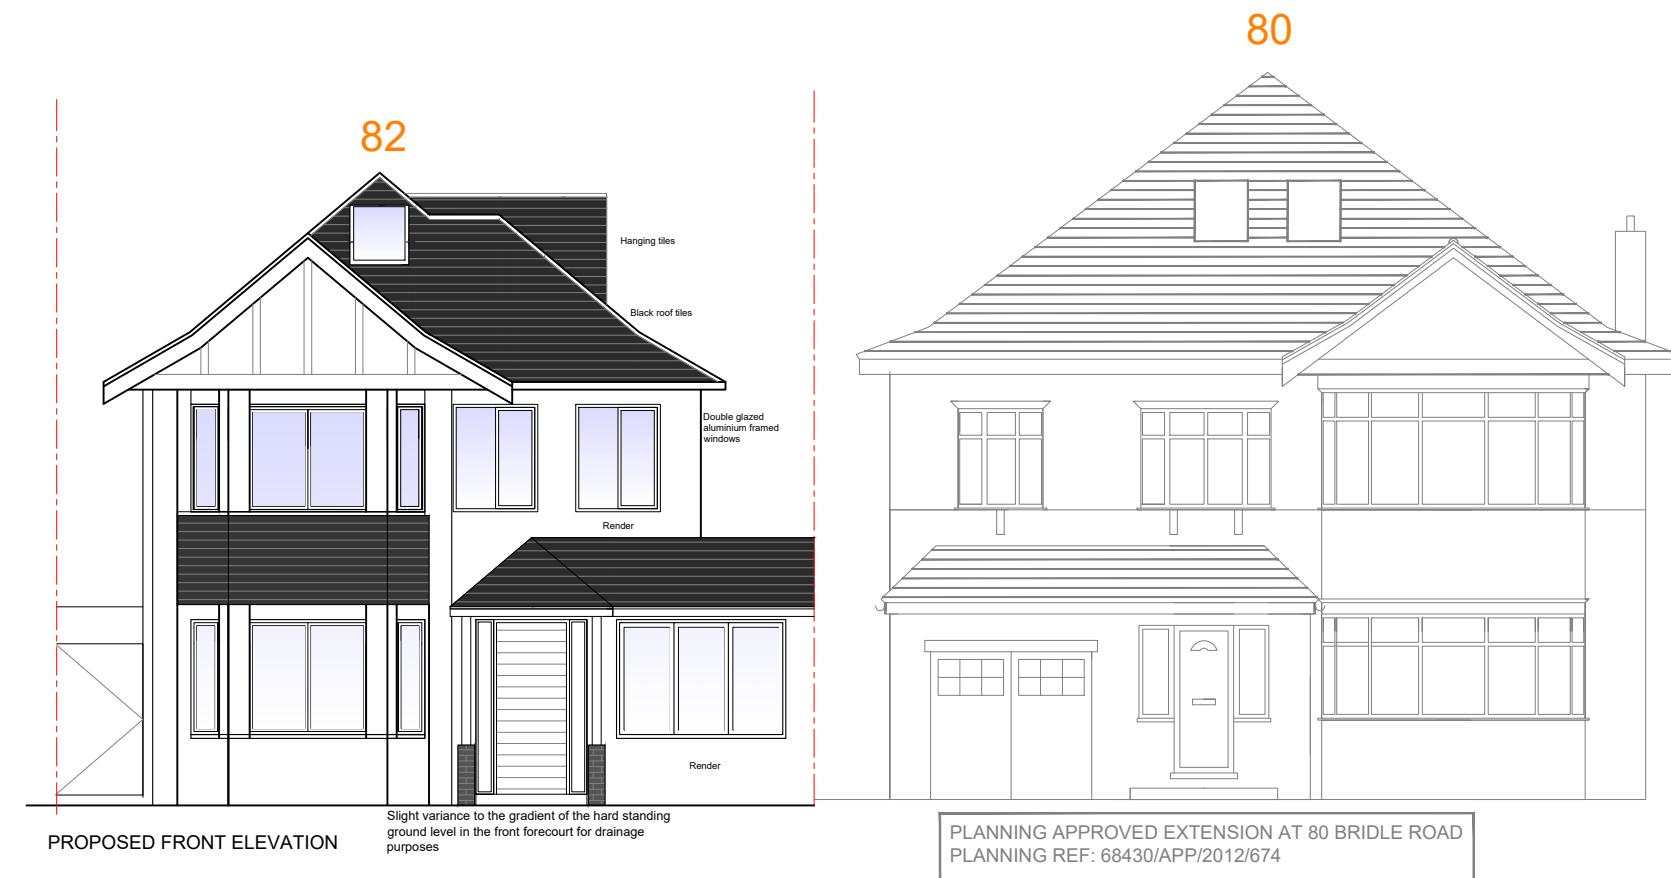

0

10m @ 1:100

DRAWN BY DRWG NOS. REV
JL 304 -

JLArchitecture

Email: James@jlarchitecture.co.uk
Tel: 07763850450
Web: www.jlarchitecture.co.uk

PROJECT

PROPOSED EXTENSIONS AND LOFT CONVERSION

ADDRESS

82 BRIDLE ROAD
LONDON
HA5 2SH

DRAWING

PROPOSED FRONT ELEVATION

SCALE

1:100 on A3



PLANNING APPROVED EXTENSION AT 80 BRIDLE ROAD
PLANNING REF: 68430/APP/2012/674

JLArchitecture

Email: James@jlarchitecture.co.uk
Tel: 07763850450
Web: www.jlarchitecture.co.uk

PROJECT PROPOSED EXTENSIONS AND LOFT CONVERSION

ADDRESS

82 BRIDLE ROAD
LONDON
HA5 2SH

DRAWING

PROPOSED REAR ELEVATION


SCALE

1:100 on A3

0

10m @ 1:100

DRAWN BY DRWG NOS. REV
JL 305 -

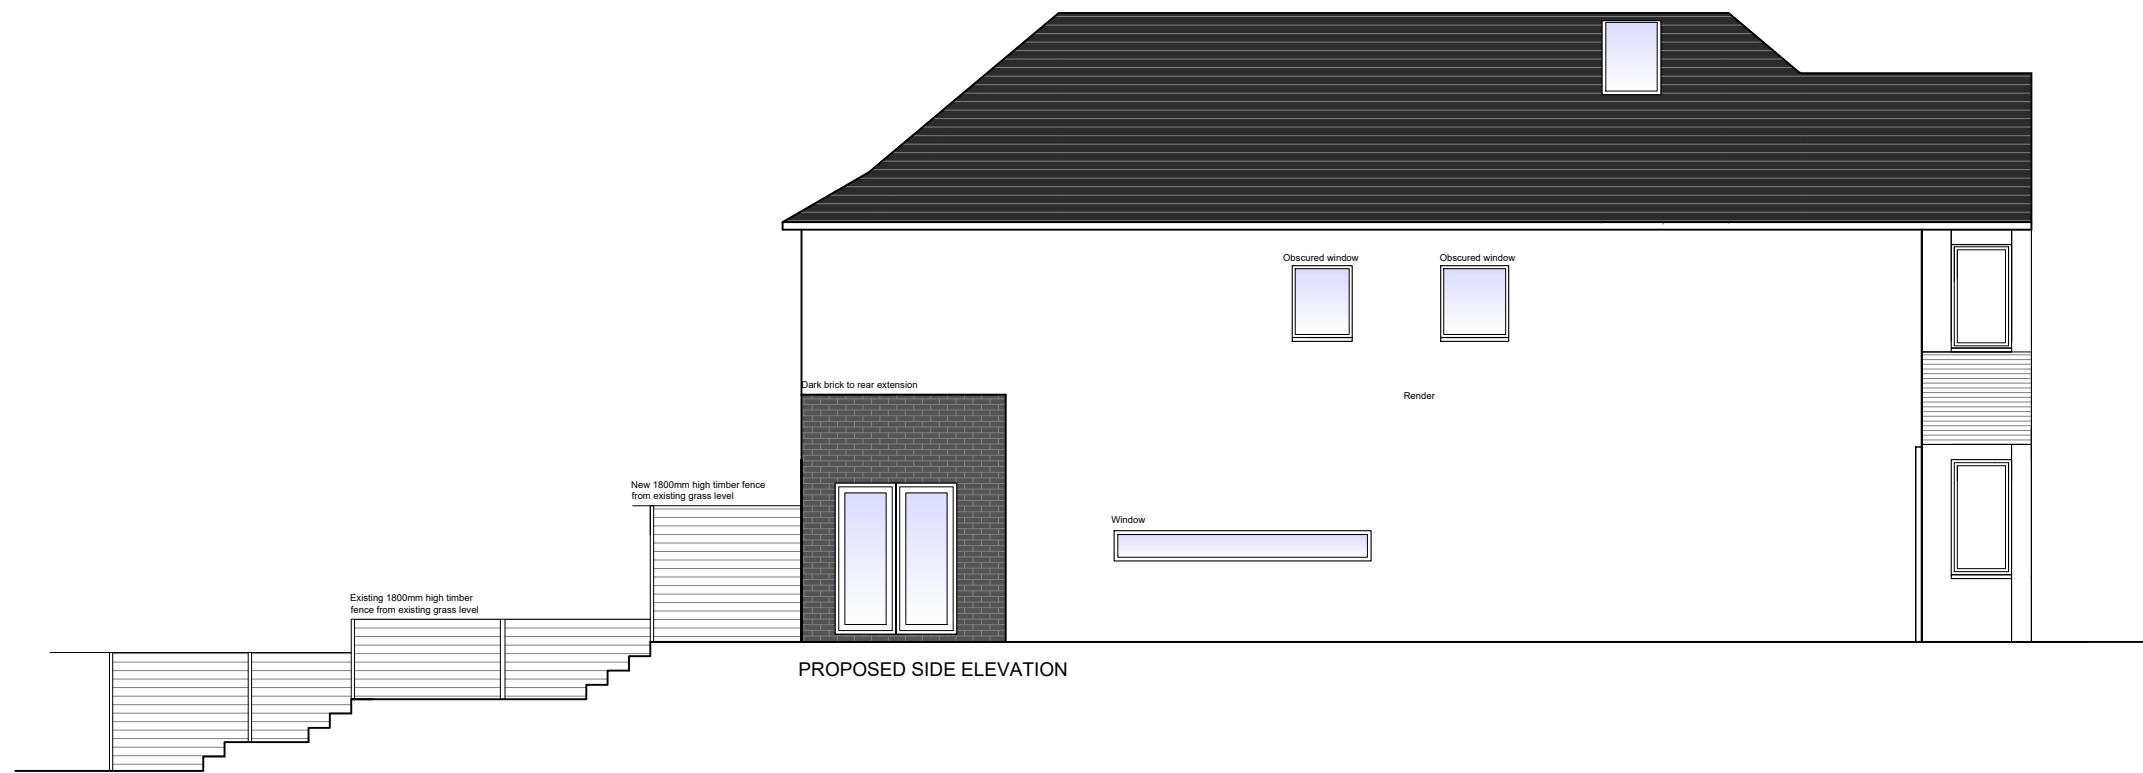

JLArchitecture

Email: James@jlarchitecture.co.uk
Tel: 07763850450
Web: www.jlarchitecture.co.uk

PROJECT
PROPOSED EXTENSIONS AND LOFT CONVERSION

ADDRESS

82 BRIDLE ROAD
LONDON
HA5 2SH

DRAWING

PROPOSED SIDE ELEVATION


SCALE

1:100 on A3

0

10m @ 1:100

DRAWN BY DRWG NOS. REV
JL 306 -

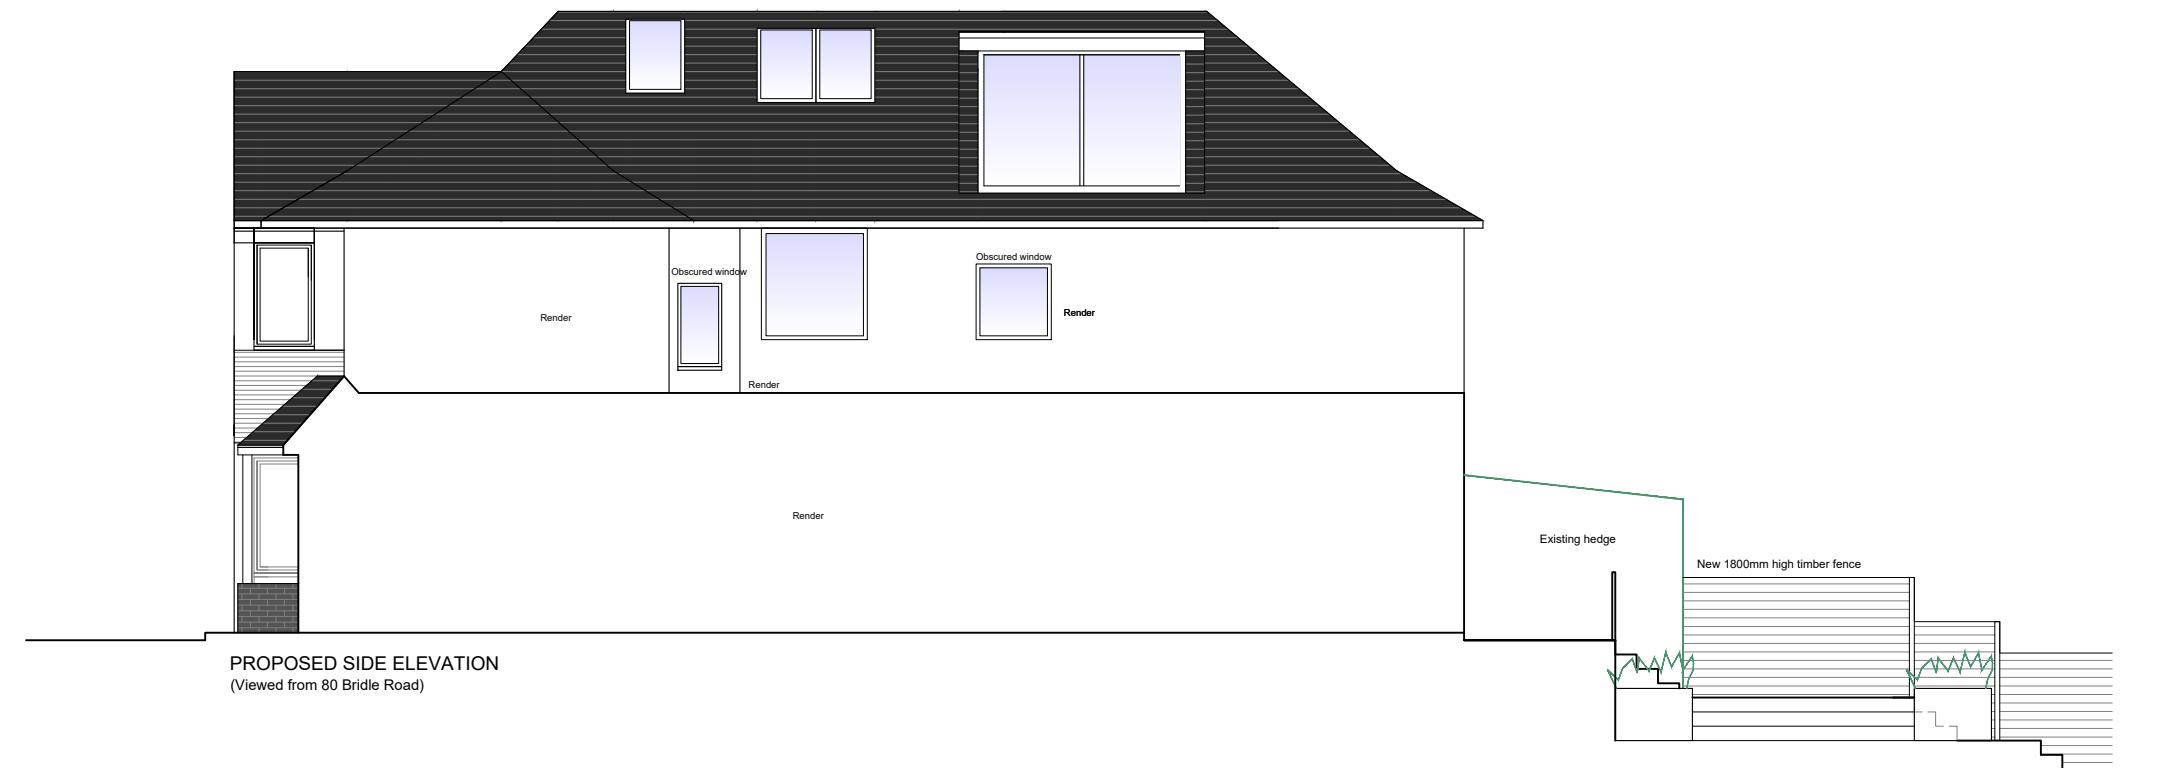

JLArchitecture

Email: James@jlarchitecture.co.uk
Tel: 07763850450
Web: www.jlarchitecture.co.uk

PROJECT

PROPOSED EXTENSIONS AND LOFT CONVERSION

ADDRESS

82 BRIDLE ROAD
LONDON
HA5 2SH

DRAWING

PROPOSED SIDE ELEVATION


SCALE

1:100 on A3

DRAWN BY DRWG NOS. REV
JL 307 -

0

10m @ 1:100

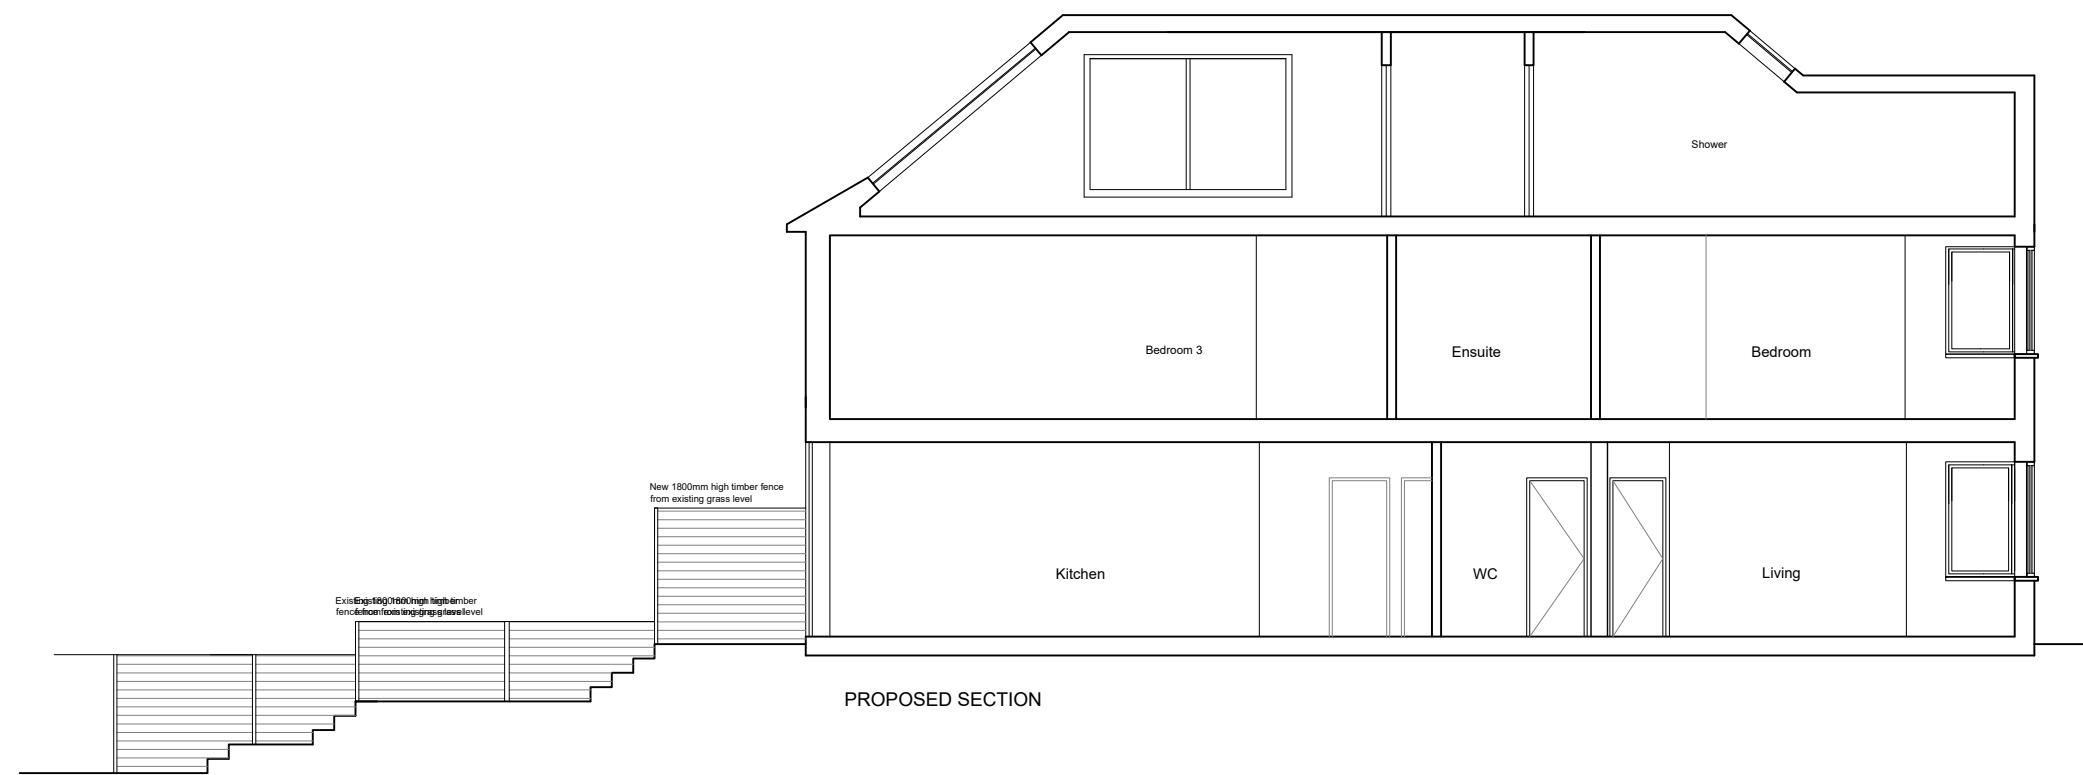

JLArchitecture

Email: James@jlarchitecture.co.uk
Tel: 07763850450
Web: www.jlarchitecture.co.uk

PROJECT PROPOSED EXTENSIONS AND LOFT CONVERSION

ADDRESS

82 BRIDLE ROAD
LONDON
HA5 2SH

DRAWING

PROPOSED SECTION

SCALE

1:100 on A3

DRAWN BY DRWG NOS. REV
JL 308 -

0

10m @ 1:100



JLArchitecture

Email: James@jlarchitecture.co.uk
Tel: 07763850450
Web: www.jlarchitecture.co.uk

PROJECT

PROPOSED EXTENSIONS AND LOFT CONVERSION

ADDRESS

82 BRIDLE ROAD
LONDON
HA5 2SH

DRAWING

PROPOSED SECTION

SCALE

1:100 on A3

DRAWN BY DRWG NOS. REV
JL 309 -

0

10m @ 1:100