


COPYRIGHT DO NOT SCALE FROM THIS DRAWING. CONTRACTOR MUST CONFIRM SITE DIMENSIONS BEFORE COMMENCEMENT OF WORK. THIS DRAWING OR DESIGN IS THE COPYRIGHT AND MAY NOT BE REPRODUCED WITHOUT WRITTEN CONSENT OF THE DESIGNER. CONTRACTOR RESPONSIBLE FOR CORRECT SETTING OUT ON SITE. ANY DISCREPANCIES TO BE NOTED TO THE DESIGNER IMMEDIATELY.		
MARKED	REVISION	DATE
A		

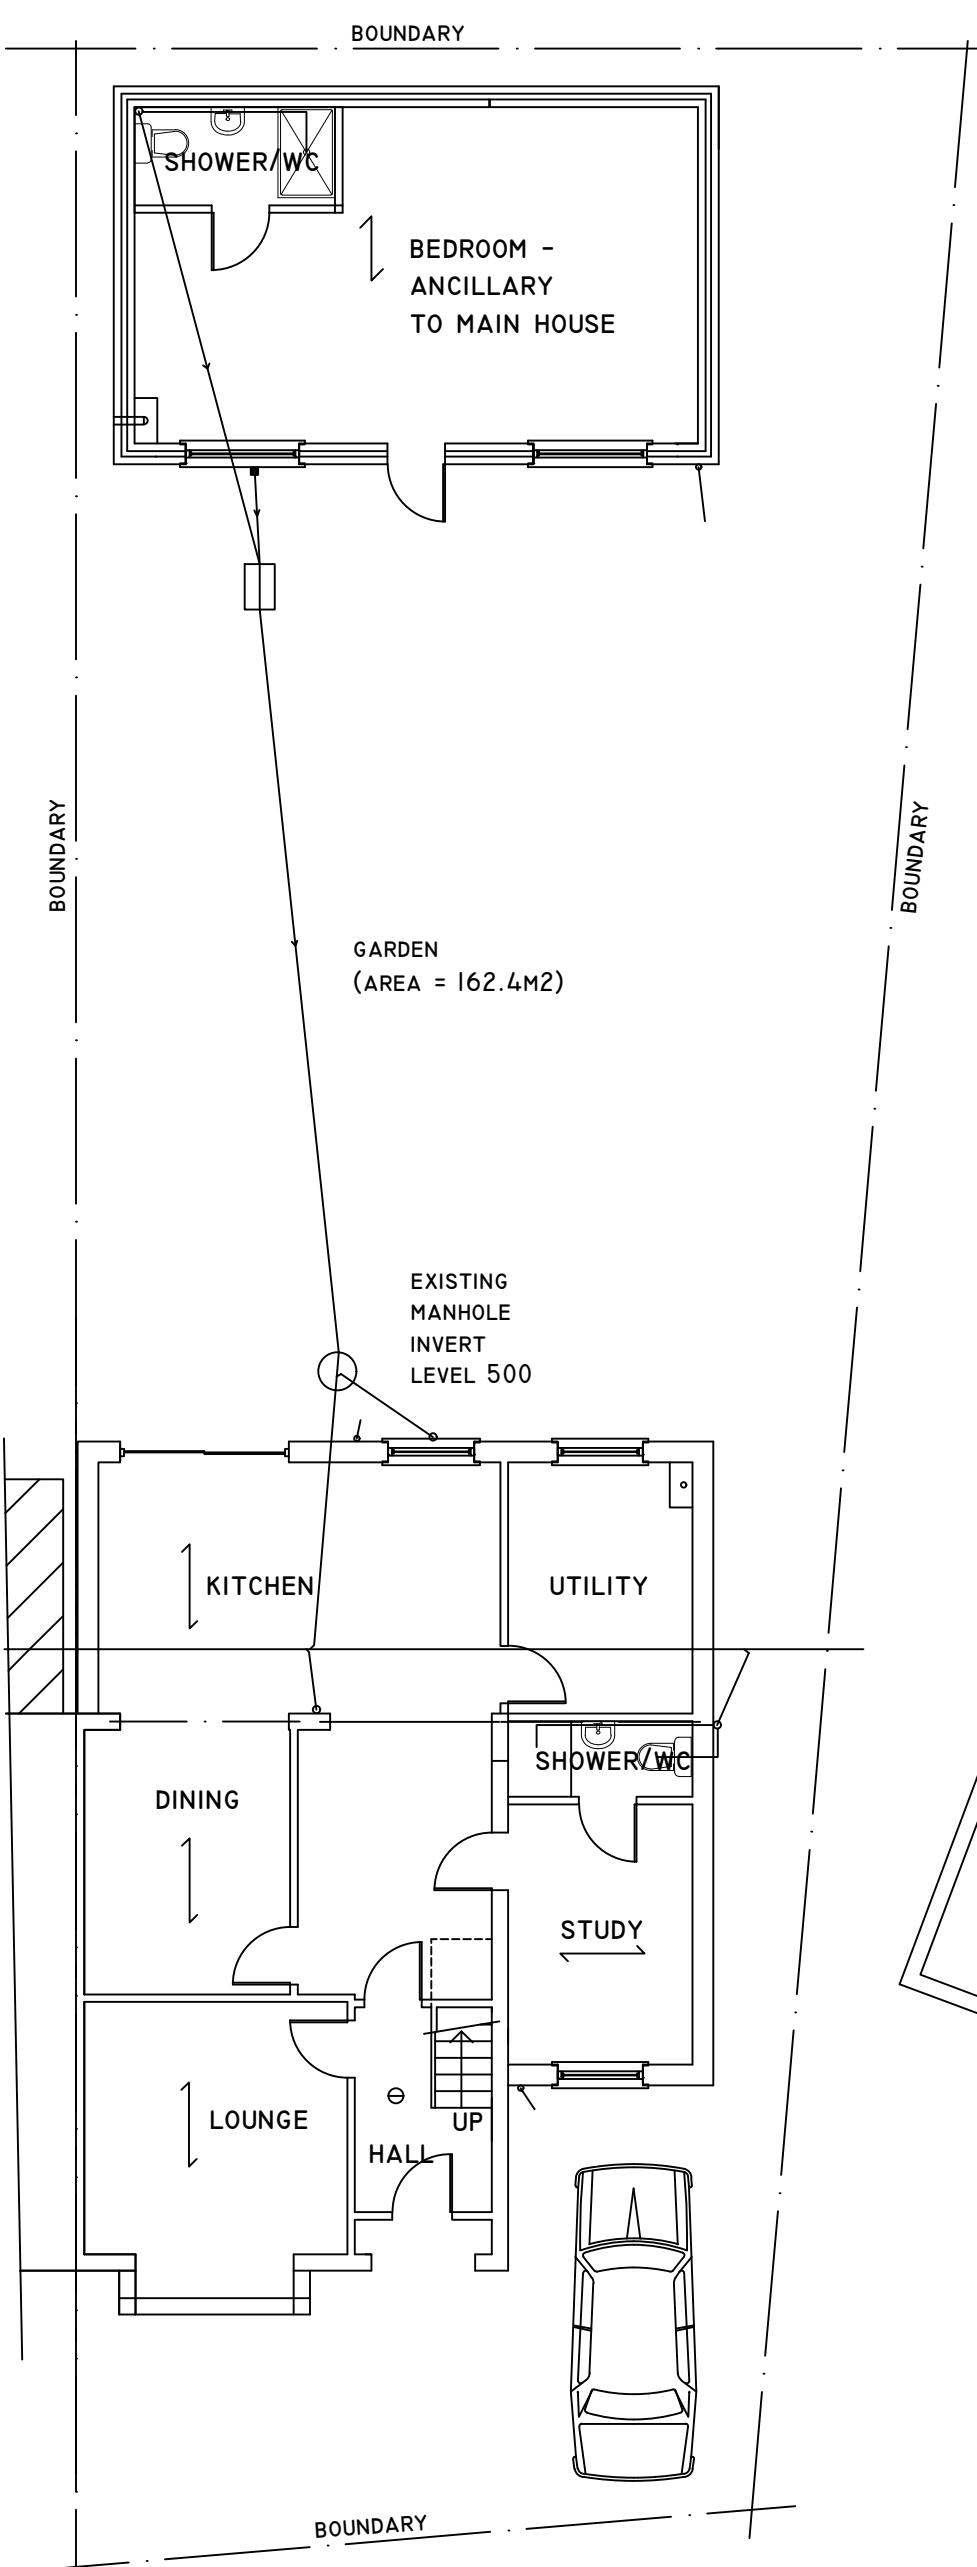

CONTRACTOR MUST BUILD IN ACCORDANCE WITH THE DRAWINGS
AND SPECIFICATIONS ANY DEVIATION FRO THE DRAWINGS MUST BE
APPROVED BY THE ARCHITECT, ENGINEER AND THE BUILDING
INSPECTOR WHERE RELEVANT

CONTRACTOR MUST PROVIDE MIN 48 HOURS WRITTEN NOTICE OF
COMMENCEMENT OF WORK TO LOCAL AUTHORITY BUILDING CONTROL
AND COMPLETION OF WORKS MUST OBTAIN A FINAL CERTIFICATE
FROM THE LOCAL AUTHORITY

ALL DIMENSIONS AND LEVELS ARE TO BE DETERMINED AND
CHECKED BY THE CONTRACTOR ON SITE AND AGREED WITH THE
CLIENT, BUILDING WORK SHELL BE CARRIED OUT WITH PROPER
MATERIALS AND WORK MAN LIKE MANNER

01	CHECKED: OCT 2023 DRAWN: 1:100 DRAWING NUMBER:	DRAWING TITLE: PROPOSED GROUND FLOOR PLAN	PROJECT: 41 GRANGE ROAD HAYES UB3 2RP
----	--	---	--