





PROPOSED FRONT ELEVATION

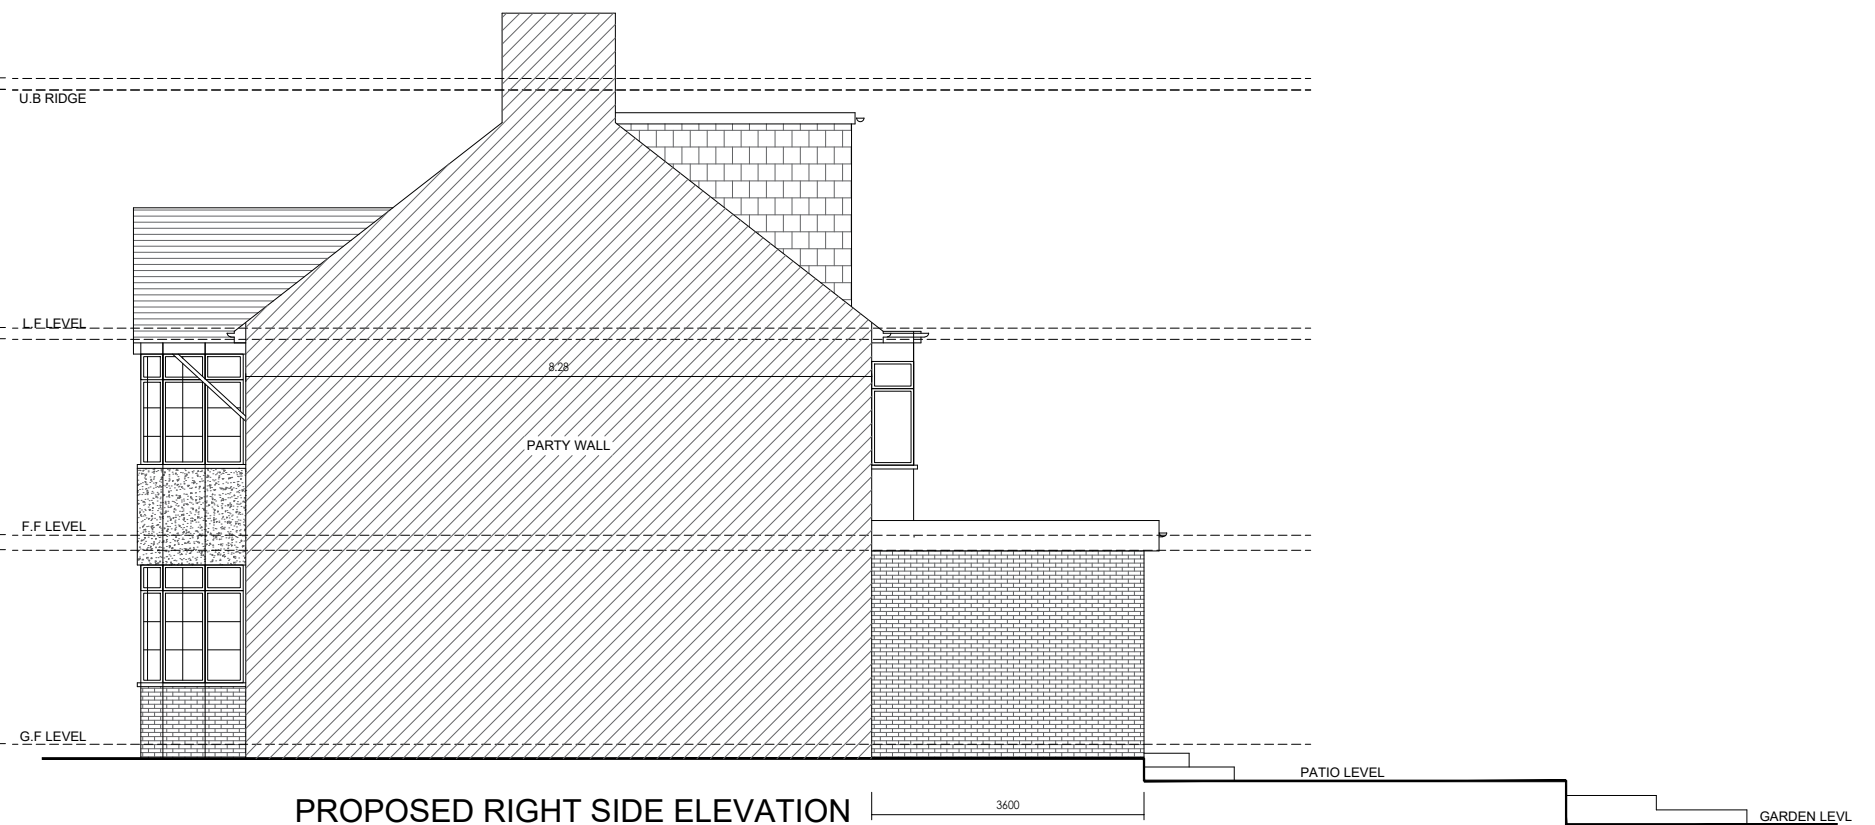

PROPOSED RIGHT SIDE ELEVATION



PROPOSED REAR ELEVATION

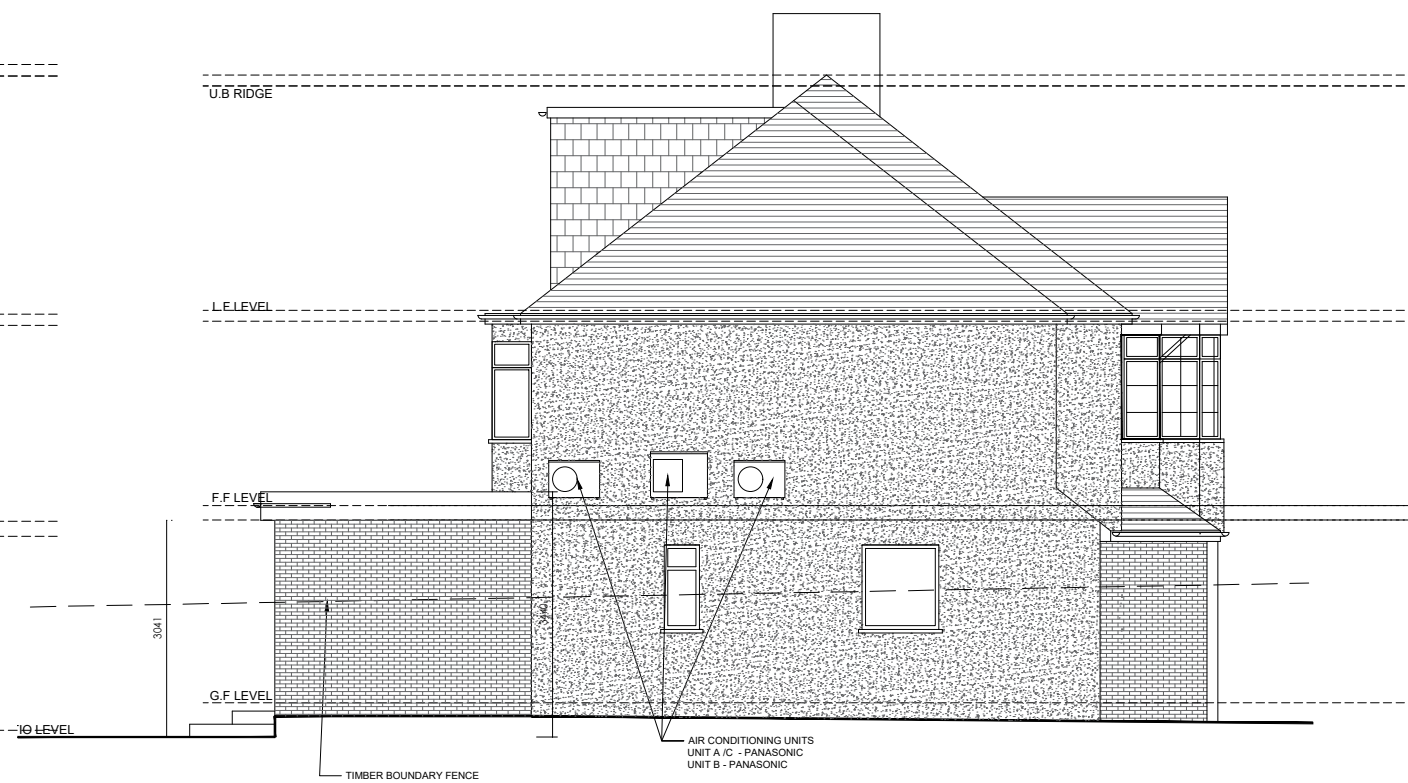

PROPOSED LEFT SIDE ELEVATION



Client	<b>MR SHIEL PATEL</b>	
	<b>LONDON INTERIORS UNIT 8 BOWMAN TRADING ESTATE WESTMORELAND ROAD LONDON NW9 9RL</b>	
Project	<b>32 ST.MARGARETS ROAD RUISLIP HA4 7NU</b>	
Drawing Title	<b>PROPOSED ELEVATIONS</b>	
Drawing No	<b>PR26-049f</b>	Rev.
Drawn By:	Scale:	Date:
<b>BD</b>	<b>1/100</b>	<b>16/05/2026</b>