



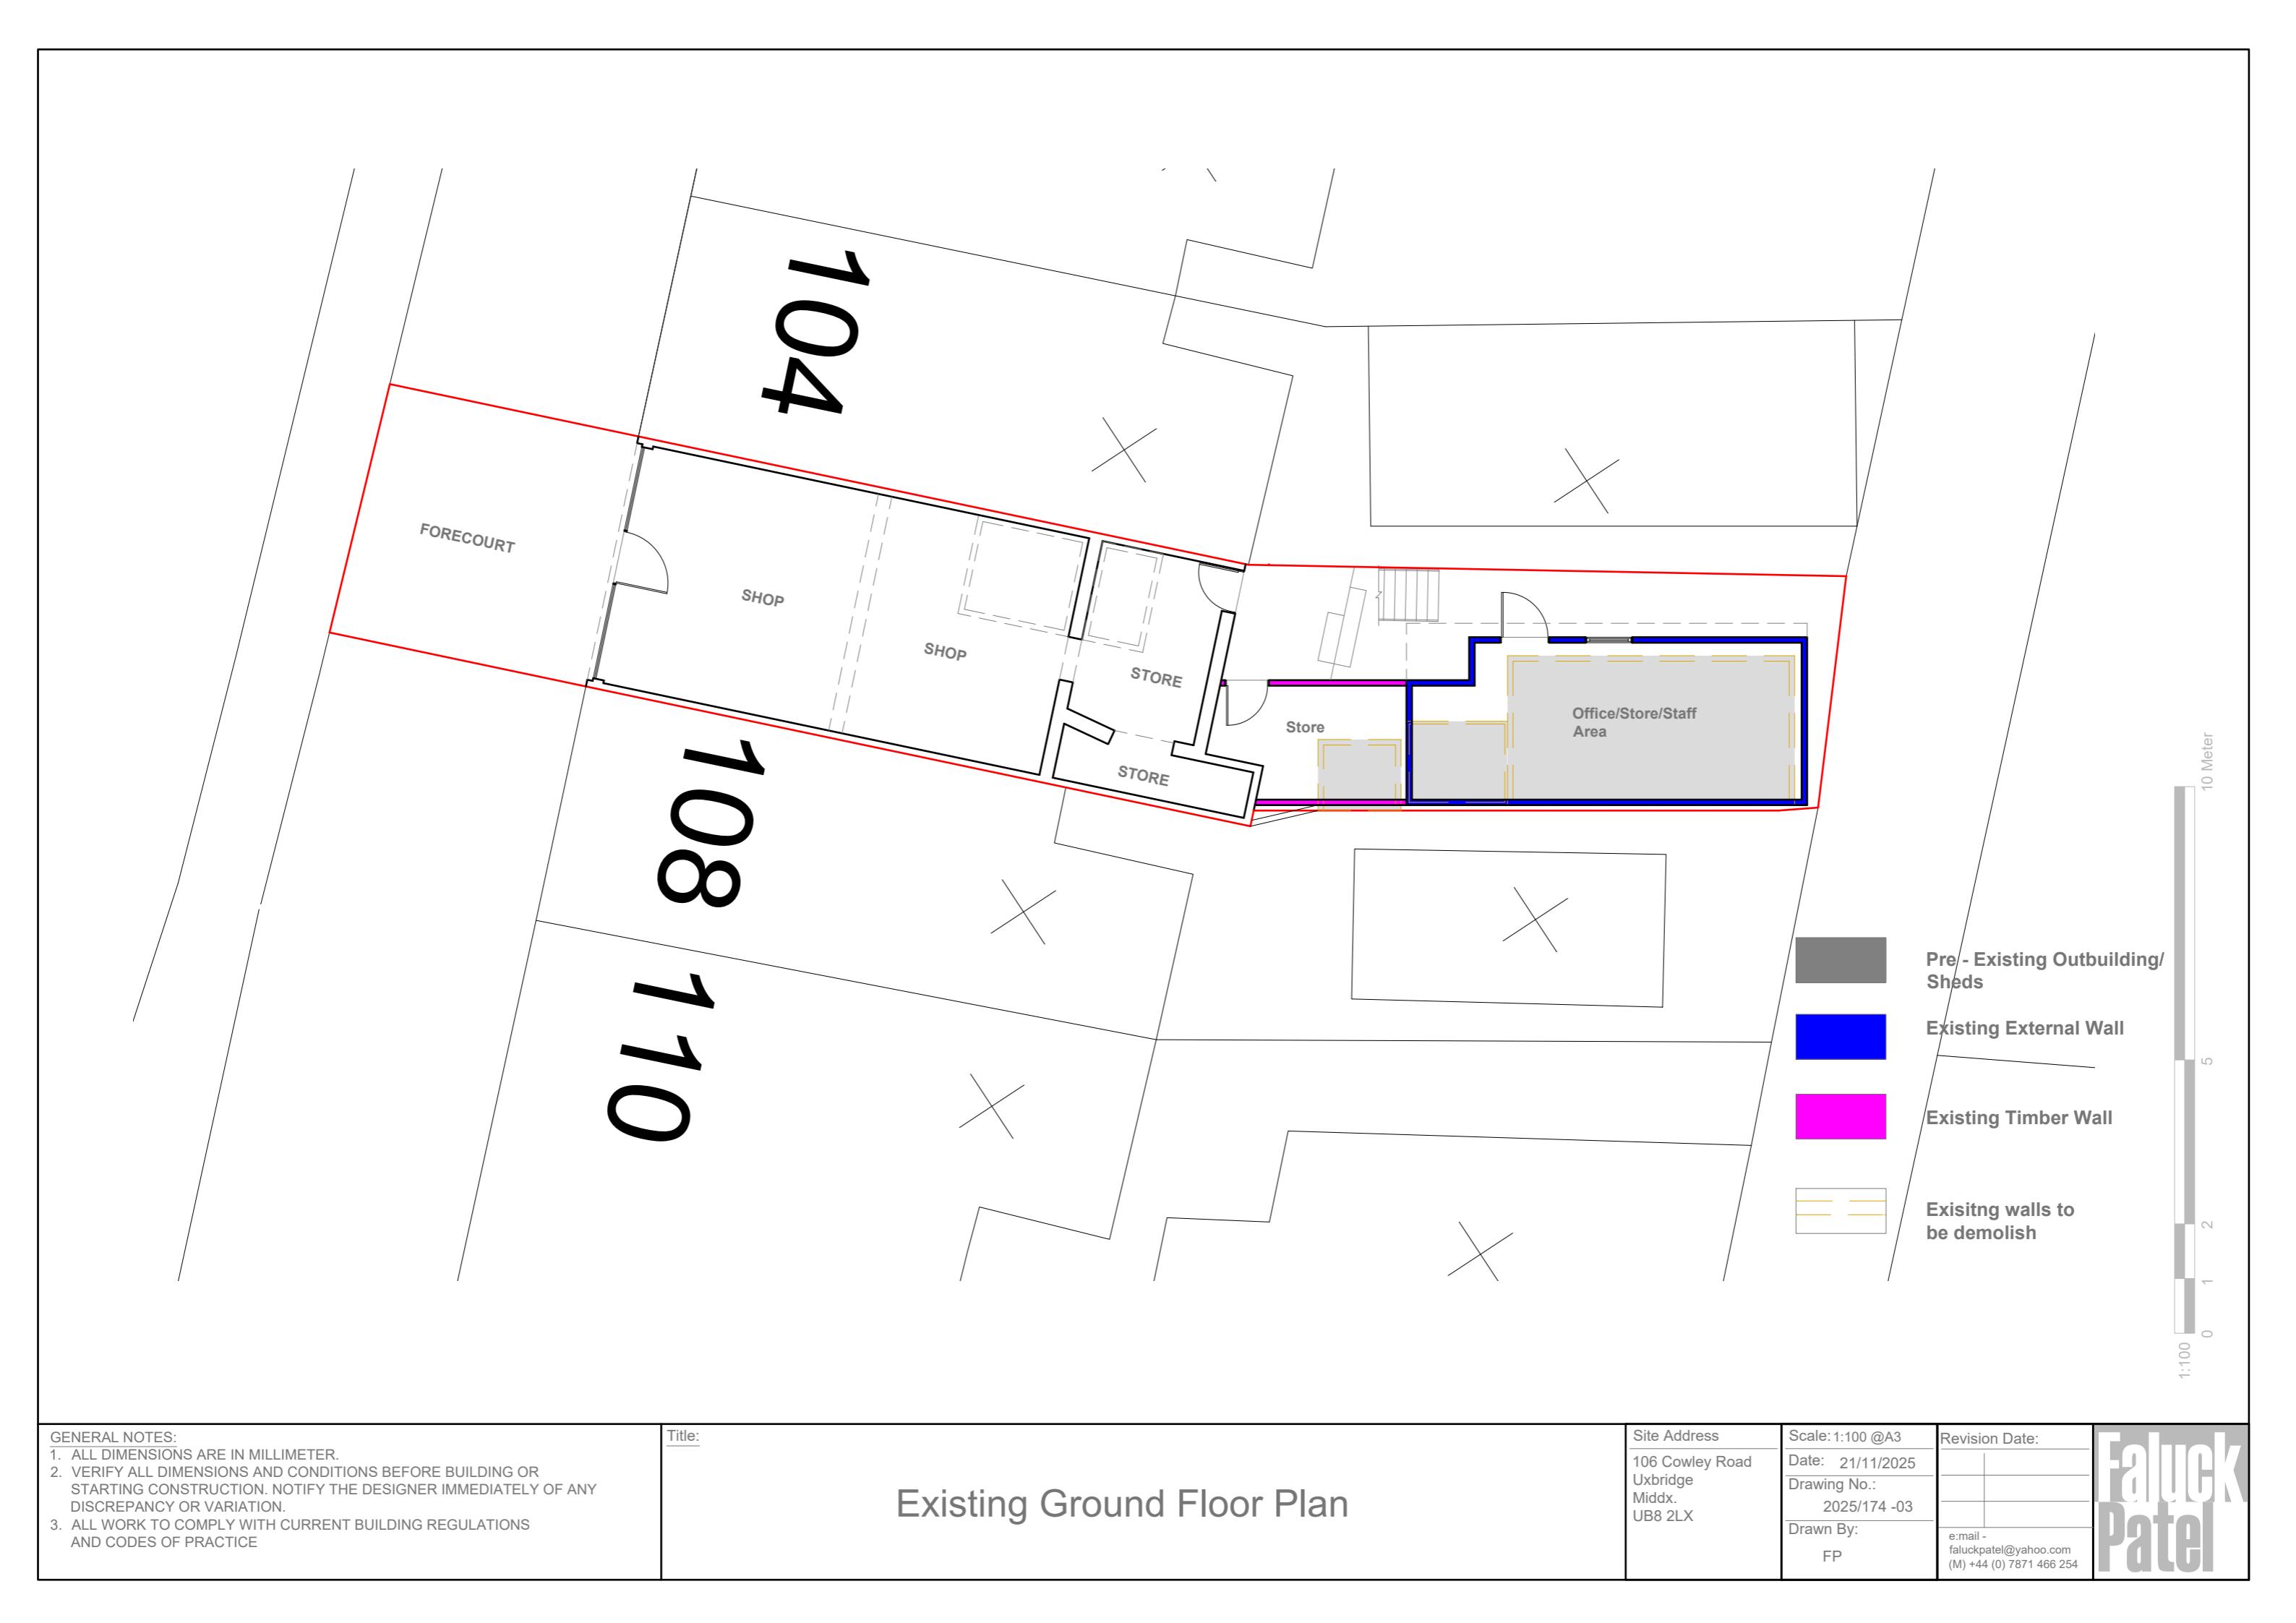

<p>GENERAL NOTES:</p> <ol style="list-style-type: none"> <li>1. ALL DIMENSIONS ARE IN MILLIMETER.</li> <li>2. VERIFY ALL DIMENSIONS AND CONDITIONS BEFORE BUILDING OR STARTING CONSTRUCTION. NOTIFY THE DESIGNER IMMEDIATELY OF ANY DISCREPANCY OR VARIATION.</li> <li>3. ALL WORK TO COMPLY WITH CURRENT BUILDING REGULATIONS AND CODES OF PRACTICE</li> </ol>	<p>Title:</p>	<p>Pre - Existing Ground Floor Plan</p>	<p>Site Address</p>	<p>Scale: 1:100 @A3</p>	<p>Revision Date:</p>
			<p>106 Cowley Road Uxbridge Middx. UB8 2LX</p>	<p>Date: 21/11/2025</p>	<p>Drawing No.: 2025/174 -01</p>






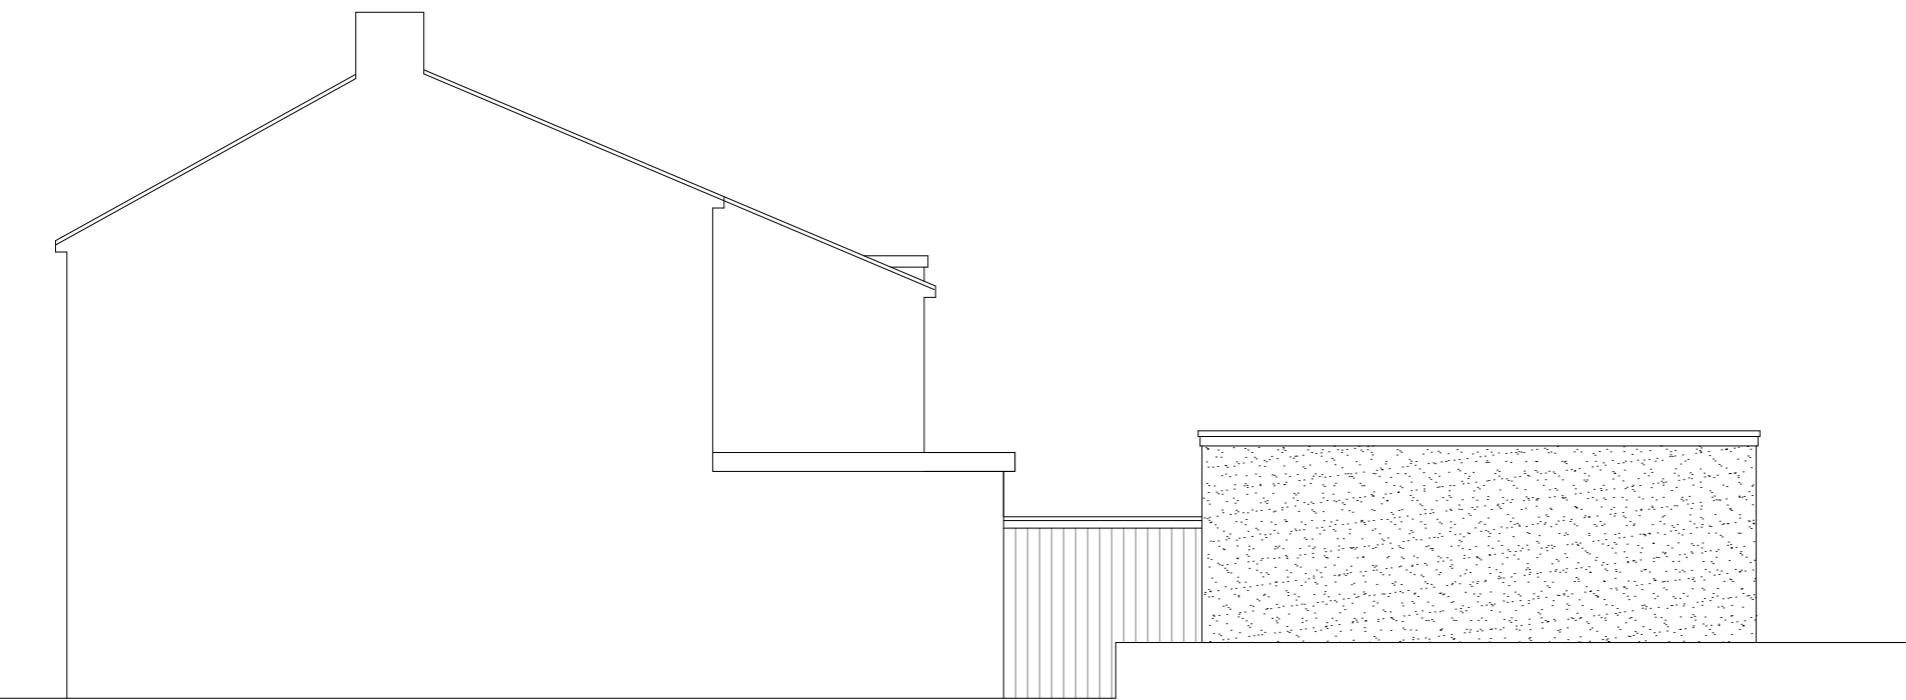


**Existing Side Elevation**

Scale 1:100

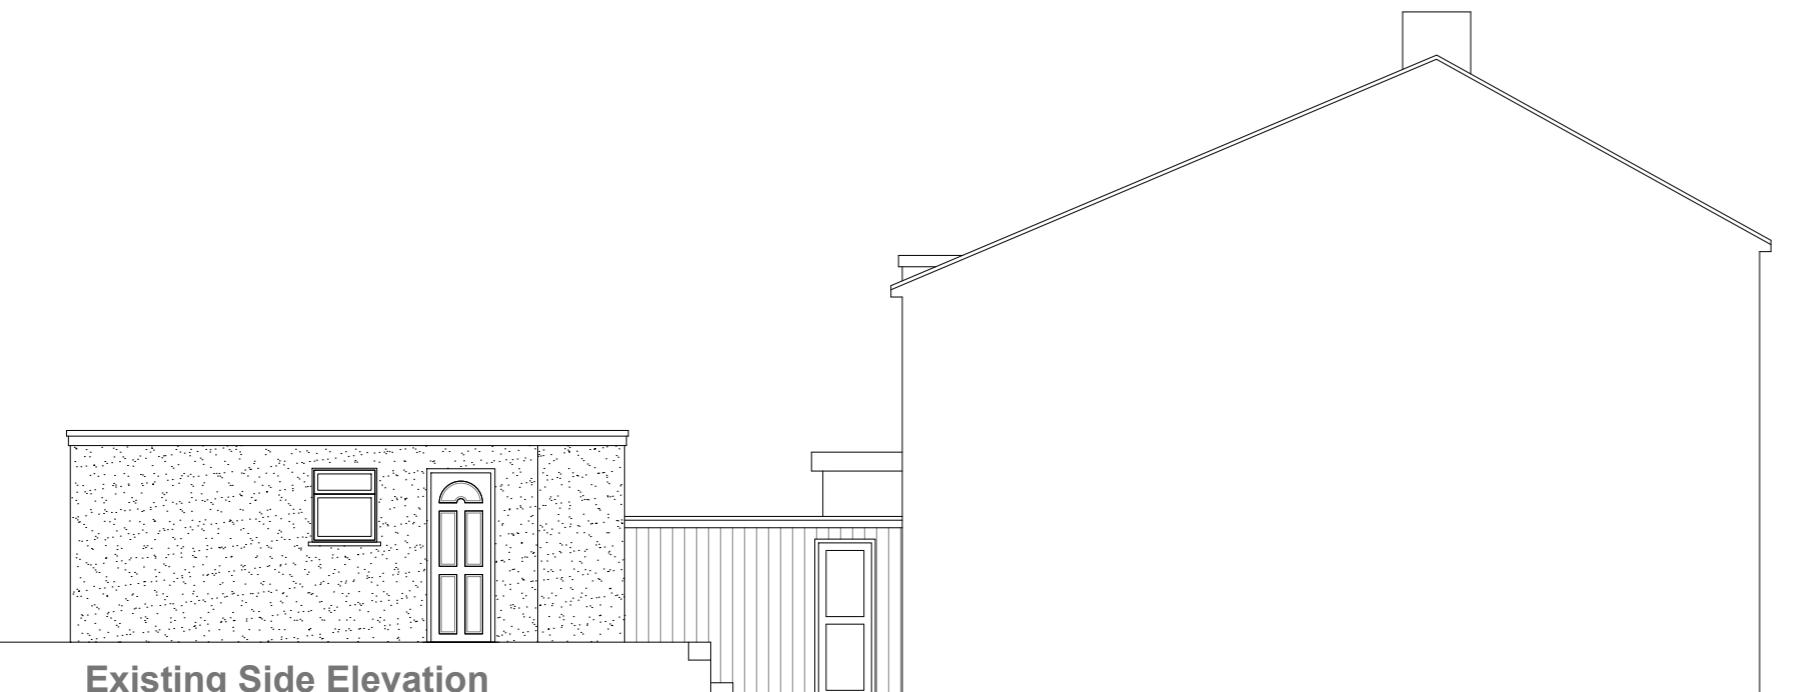


**Existing Side Elevation**

Scale 1:100

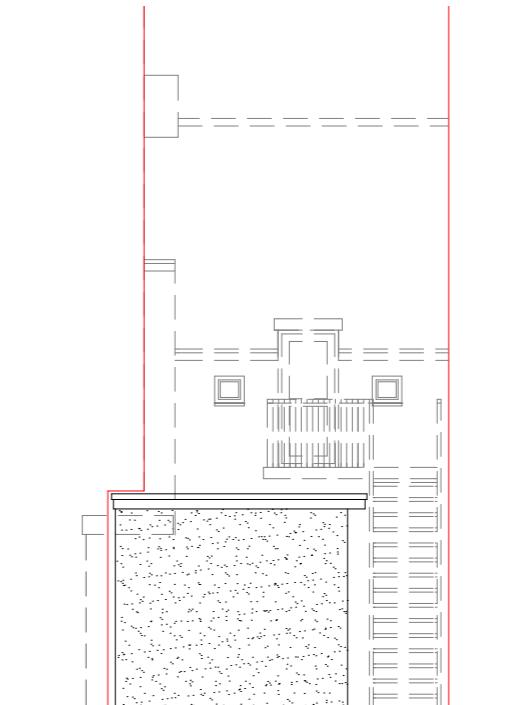

**Existing Rear Elevation**

Scale 1:100

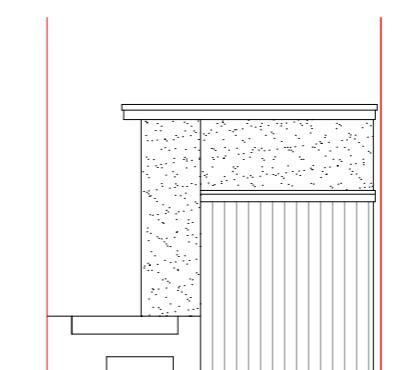

**Existing Front Elevation**

Scale 1:100

10 Meter  
5  
2  
1  
0  
1:100

GENERAL NOTES:  
 1. ALL DIMENSIONS ARE IN MILLIMETER.  
 2. VERIFY ALL DIMENSIONS AND CONDITIONS BEFORE BUILDING OR  
 STARTING CONSTRUCTION. NOTIFY THE DESIGNER IMMEDIATELY OF ANY  
 DISCREPANCY OR VARIATION.  
 3. ALL WORK TO COMPLY WITH CURRENT BUILDING REGULATIONS  
 AND CODES OF PRACTICE

Title: \_\_\_\_\_

## Existing Elevations

Site Address  
106 Cowley Road  
Uxbridge  
Middx.  
UB8 2LX

Scale: 1:100 @A3  
Date: 21/11/2025  
Drawing No.: 2025/174 -04  
Drawn By:  
FP  
e:mail - faluckpatel@yahoo.com  
(M) +44 (0) 7871 466 254

Proposed External Finish  
Materials to Match Existing  
External Finish Materials

**Faluck  
Patel**