



**PROPOSED LOFT CONVERSION AT
330 VICTORIA ROAD, RUISLIP**

PROPOSED PART 1ST FLOOR

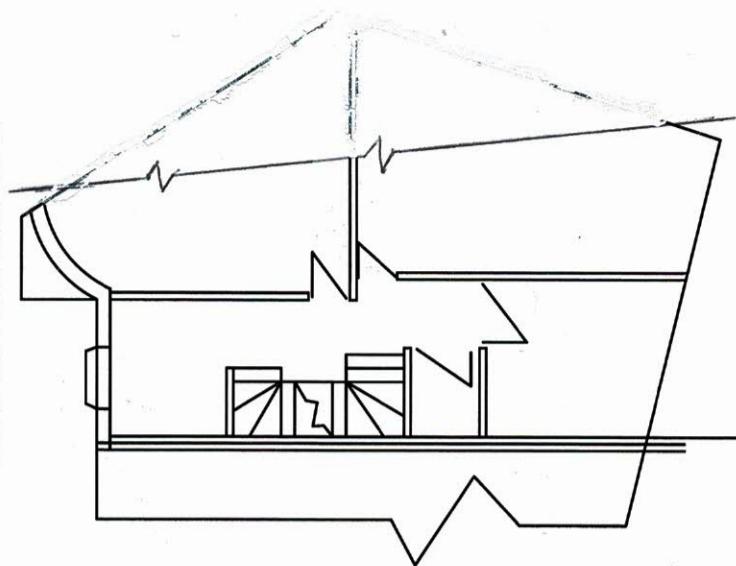


PROPOSED LOFT

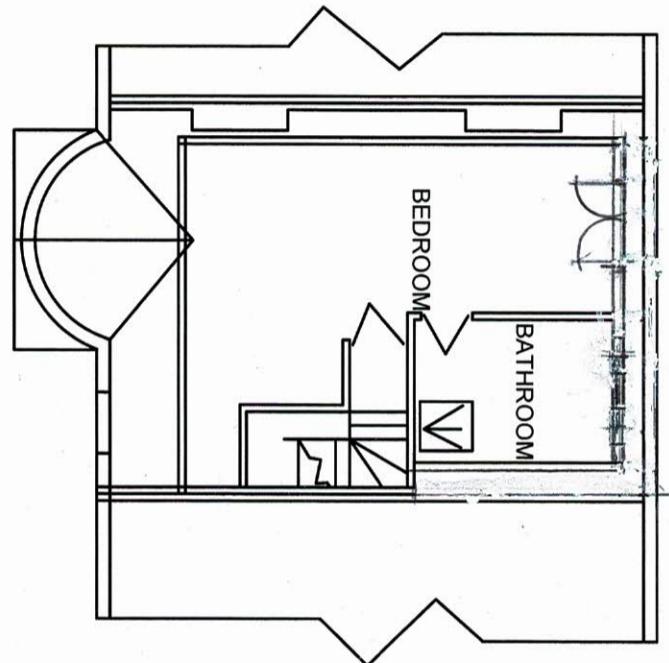

BEDROOM
BATHROOM

PROPOSED ROOF

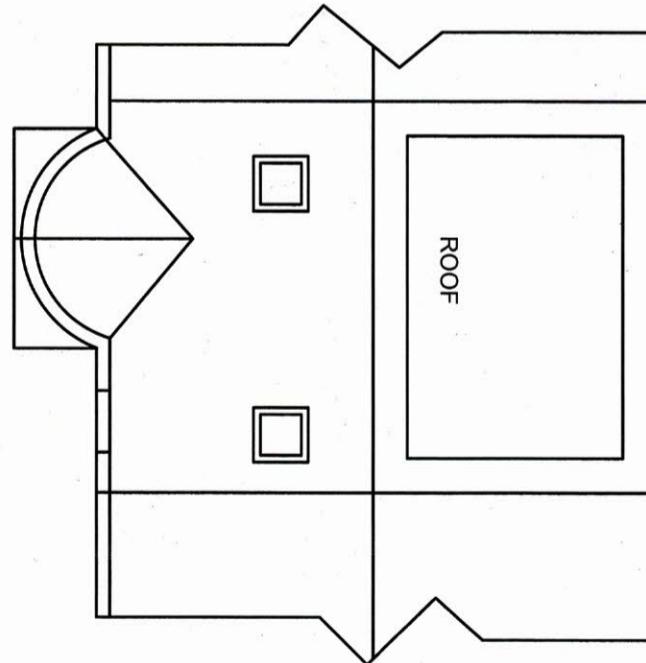

ROOF



SCALE 1:100


Date: MAY 2019

1:100 @ A3


Chani Stra
Building Designs
Mob: 07830146381

DRG No.: HS/330/03


PROPOSED FRONT ELEVATION

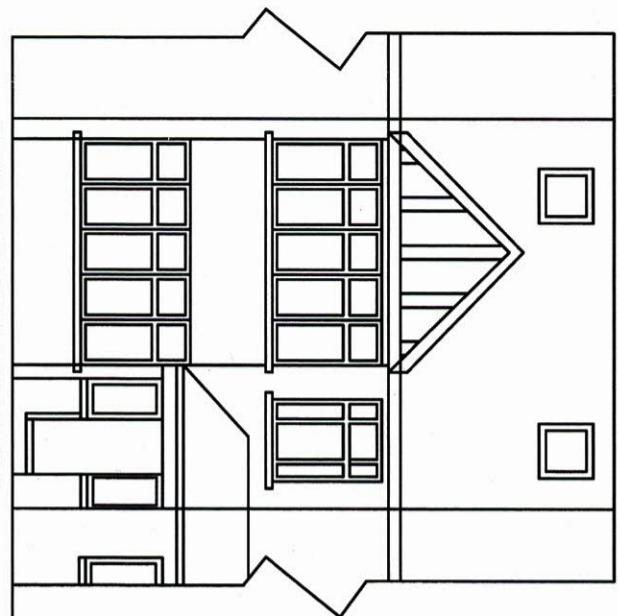

PROPOSED REAR ELEVATION

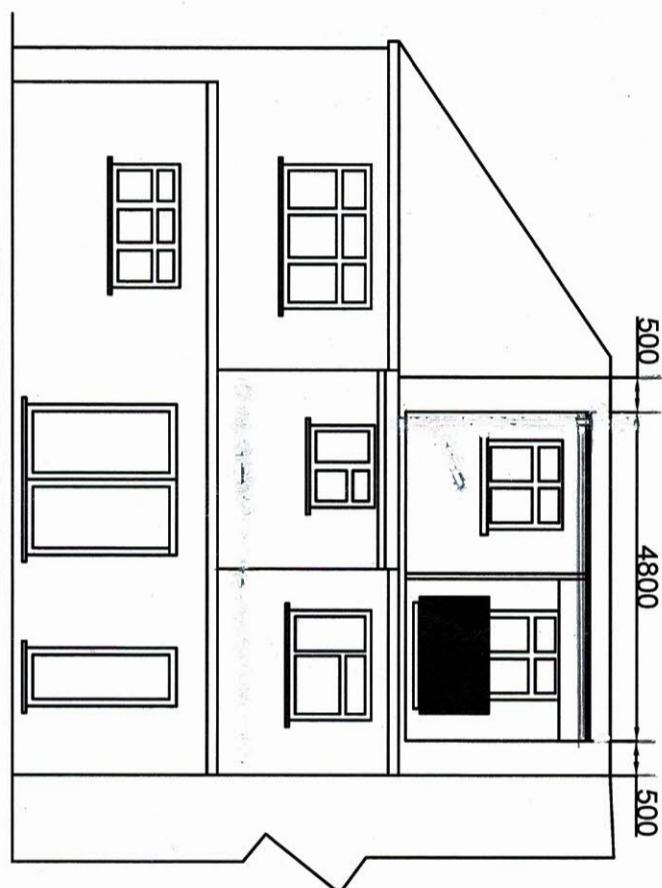

PROPOSED SIDE ELEVATION
(FROM NO. 332)

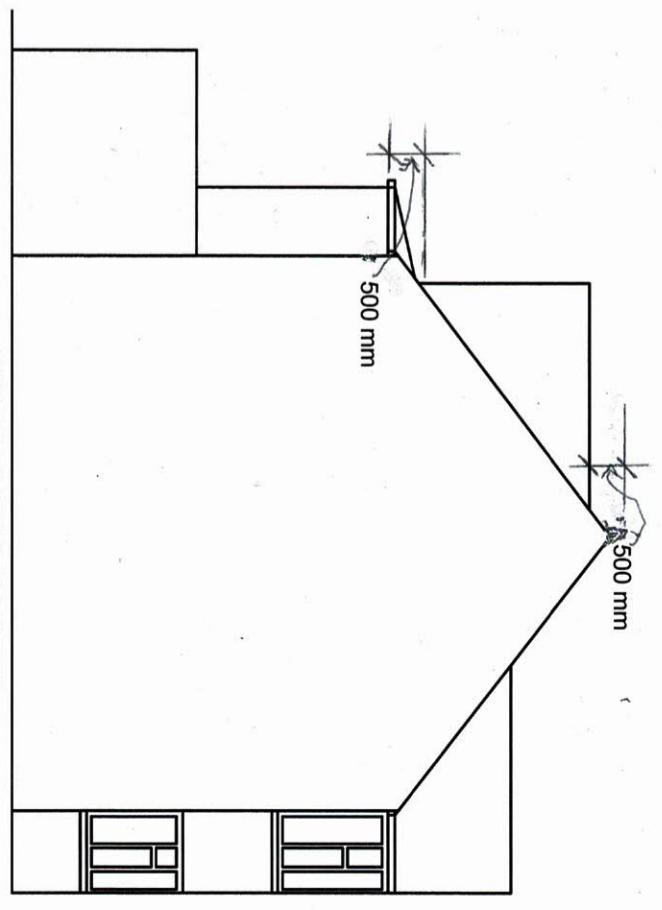

500 mm

500 mm

**PROPOSED LOFT CONVERSION AT
330 VICTORIA ROAD, RUISLIP**


Chani Sira
Building Designs
Mob: 07830146381

SCALE 1:100


Date:
MAY 2019

DRG No: HS/330/02


EXISTING GROUND FLOOR

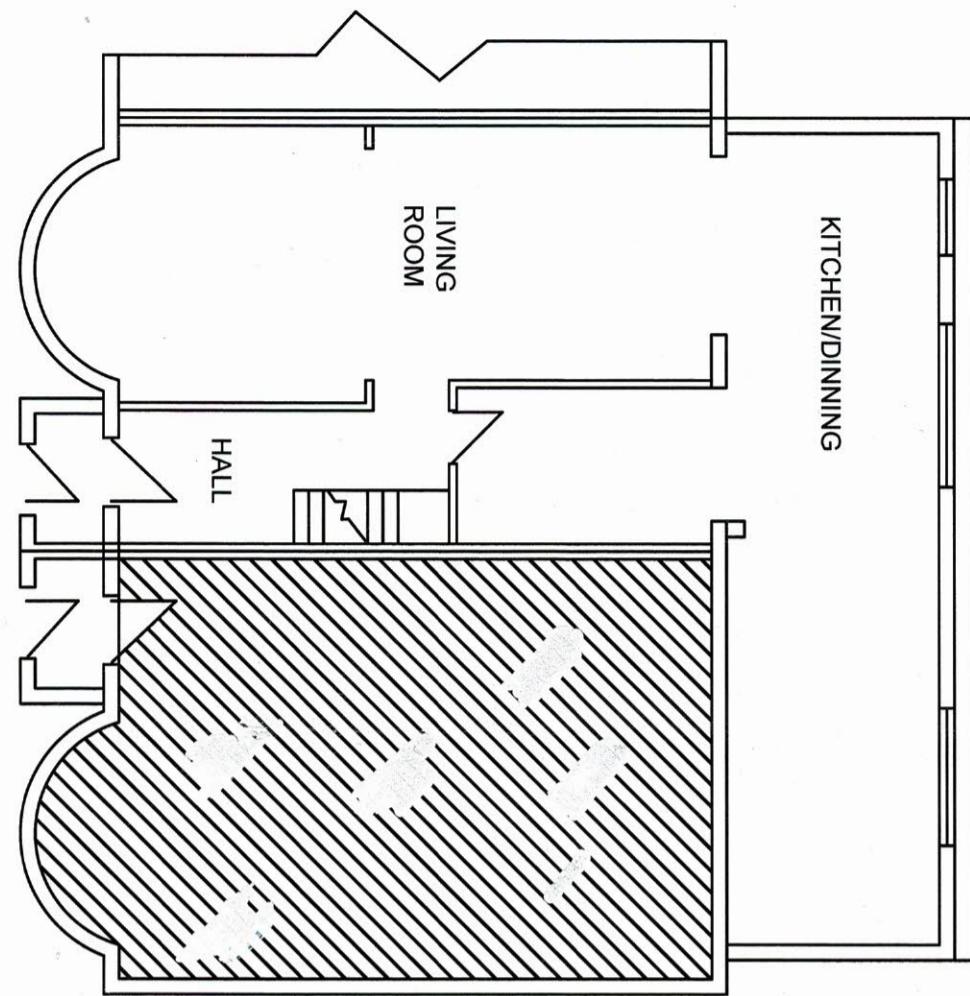

EXISTING FIRST FLOOR

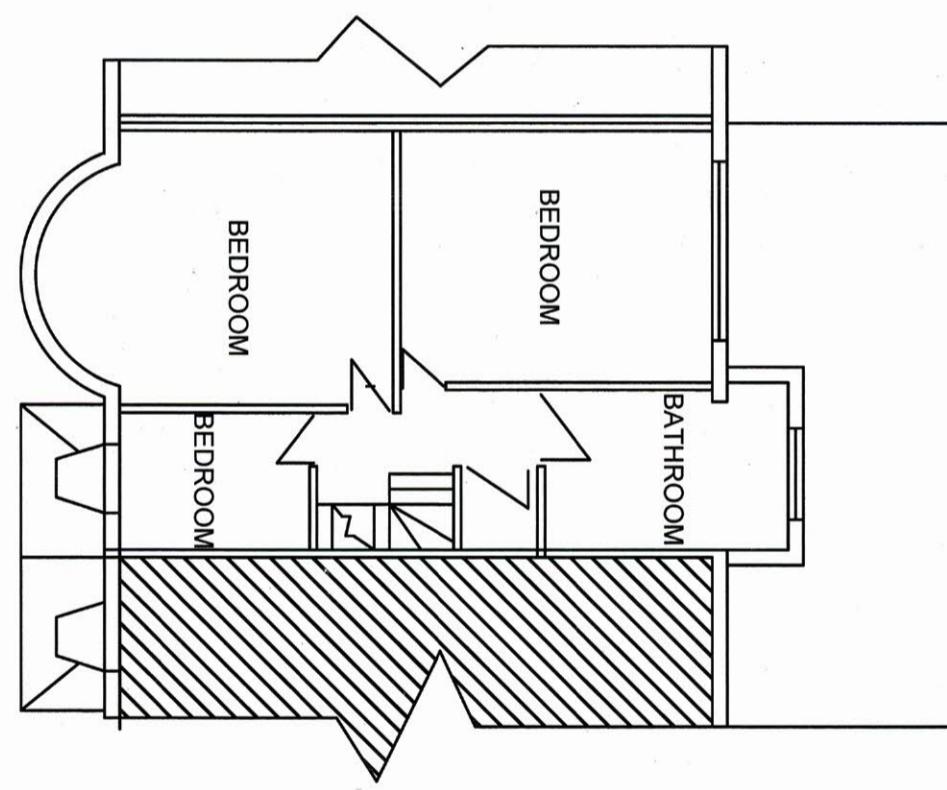

EXISTING ROOF

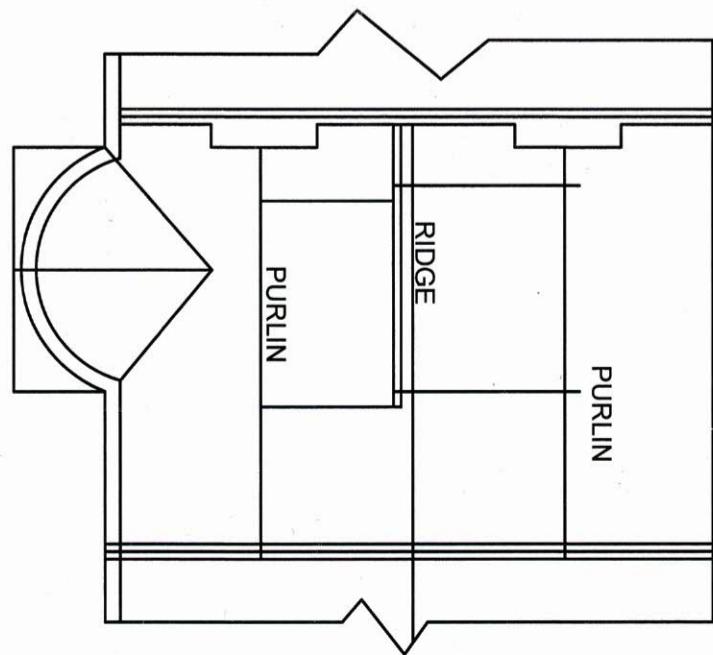

PROPOSED LOFT CONVERSION AT 330 VICTORIA ROAD, RUISLIP


Chani Sira
Building Designs
Mob: 07930146381

SCALE 1:100


Date:
MAY 2019
1:100 @ A3

DRG No: HS/330/01


EXISTING SIDE ELEVATION (FROM
NO. 330B)

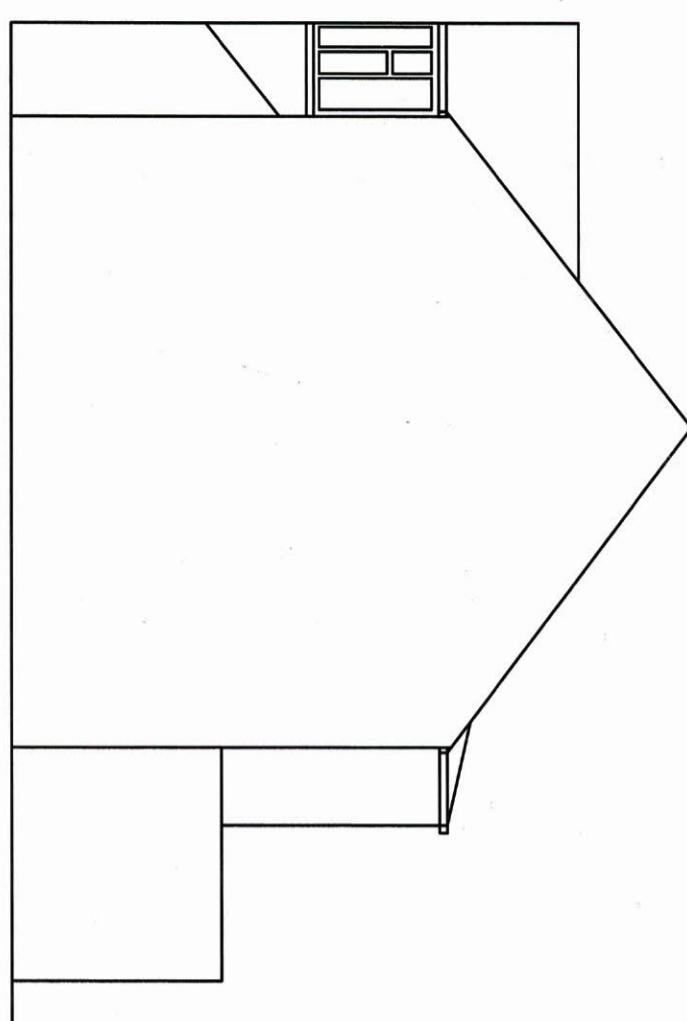

EXISTING FRONT ELEVATION

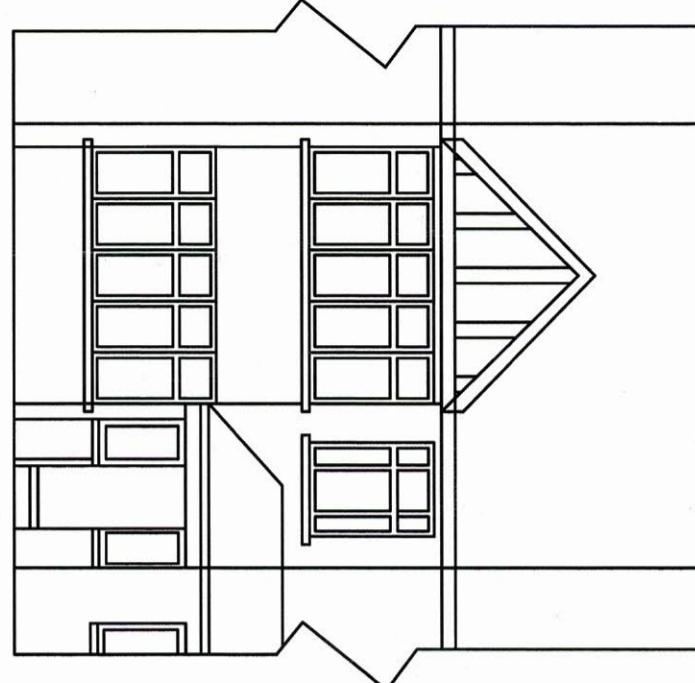

EXISTING REAR ELEVATION

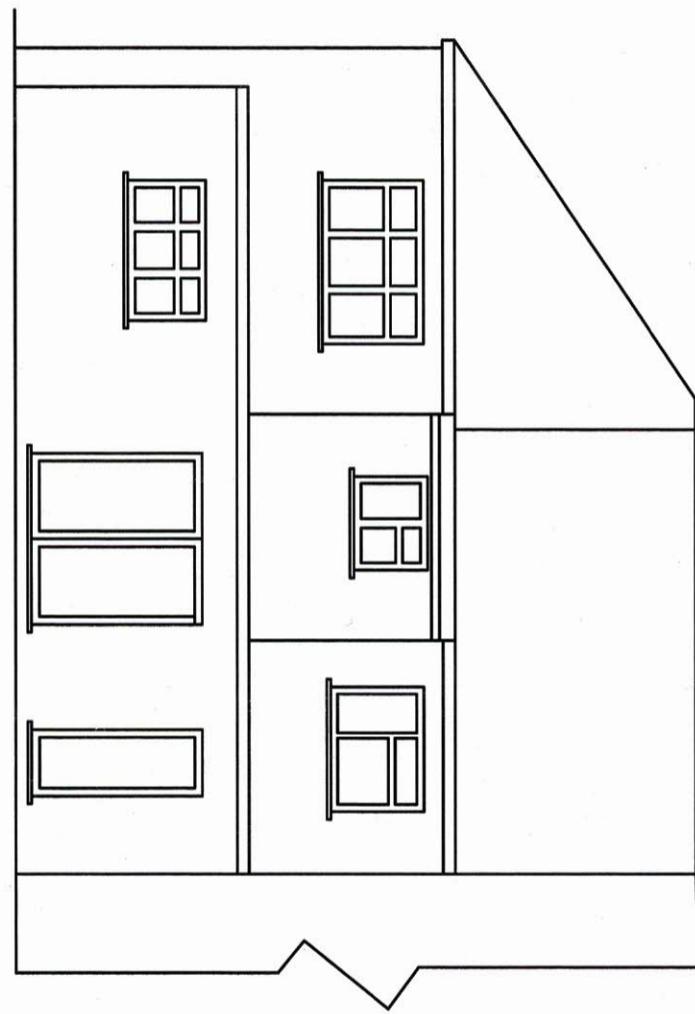

EXISTING SIDE ELEVATION (FROM
NO. 332)

