


<i>Nigel Fallon, B.Sc. (Hons) MBEEng. 07768-408525</i> <i>Planning & Development Consultant, Building Engineer.</i>		<u>ADDRESS:</u> <u>52, WEST END ROAD,</u> <u>RUISLIP, HA4 6DR.</u>
<i>349, Chartridge Lane,</i> <i>Chesham, HP5 2SH.</i>		<u>DRAWING TITLE:</u> EXISTING FLOOR PLANS <u>NO. - 01</u> <u>REV:</u>
<u>SCALE - 1:100</u>		<u>DATE:</u> 13/05/2021 <u>DRG. PAPER SIZE:</u> A3



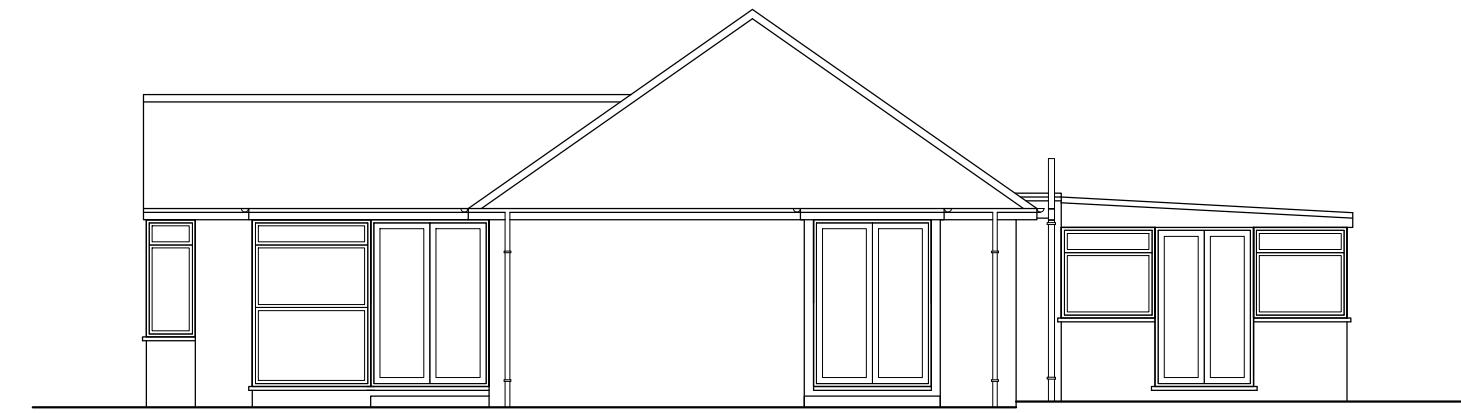

EXISTING FRONT ELEVATION



EXISTING SIDE ELEVATION

<i>Nigel Fallon, B.Sc. (Hons)MBEng. 07768-408525</i>		ADDRESS:
<i>Planning & Development Consultant, Building Engineer.</i>		52, WEST END ROAD,
<i>349, Chartridge Lane,</i>		RUISLIP, HA4 6DR.
<i>Chesham, HP5 2SH.</i>		
DRAWING TITLE: EXISTING/ PROPOSED ELEVATIONS		NO. - 02
SCALE - 1:100	DATE: 13/ 05/ 2021	REV:
DRG. PAPER SIZE: A3		

0M 1M 2M 3M 4M 5M 6M 7M 8M 9M 10M



PROPOSED FRONT ELEVATION



PROPOSED SIDE ELEVATION



EXISTING REAR ELEVATION



EXISTING SIDE ELEVATION

Nigel Fallon, B.Sc. (Hons)MBEng. 07768-408525	
<i>Planning & Development Consultant, Building Engineer.</i>	
349, Chartridge Lane, Chesham, HP5 2SH.	DRAWING TITLE: EXISTING/ PROPOSED ELEVATIONS
SCALE - 1: 100	NO. - 03
	REV:
	DATE: 13/ 05/ 2021
	DRG. PAPER SIZE: A3


0M 1M 2M 3M 4M 5M 6M 7M 8M 9M 10M



PROPOSED REAR ELEVATION



PROPOSED SIDE ELEVATION

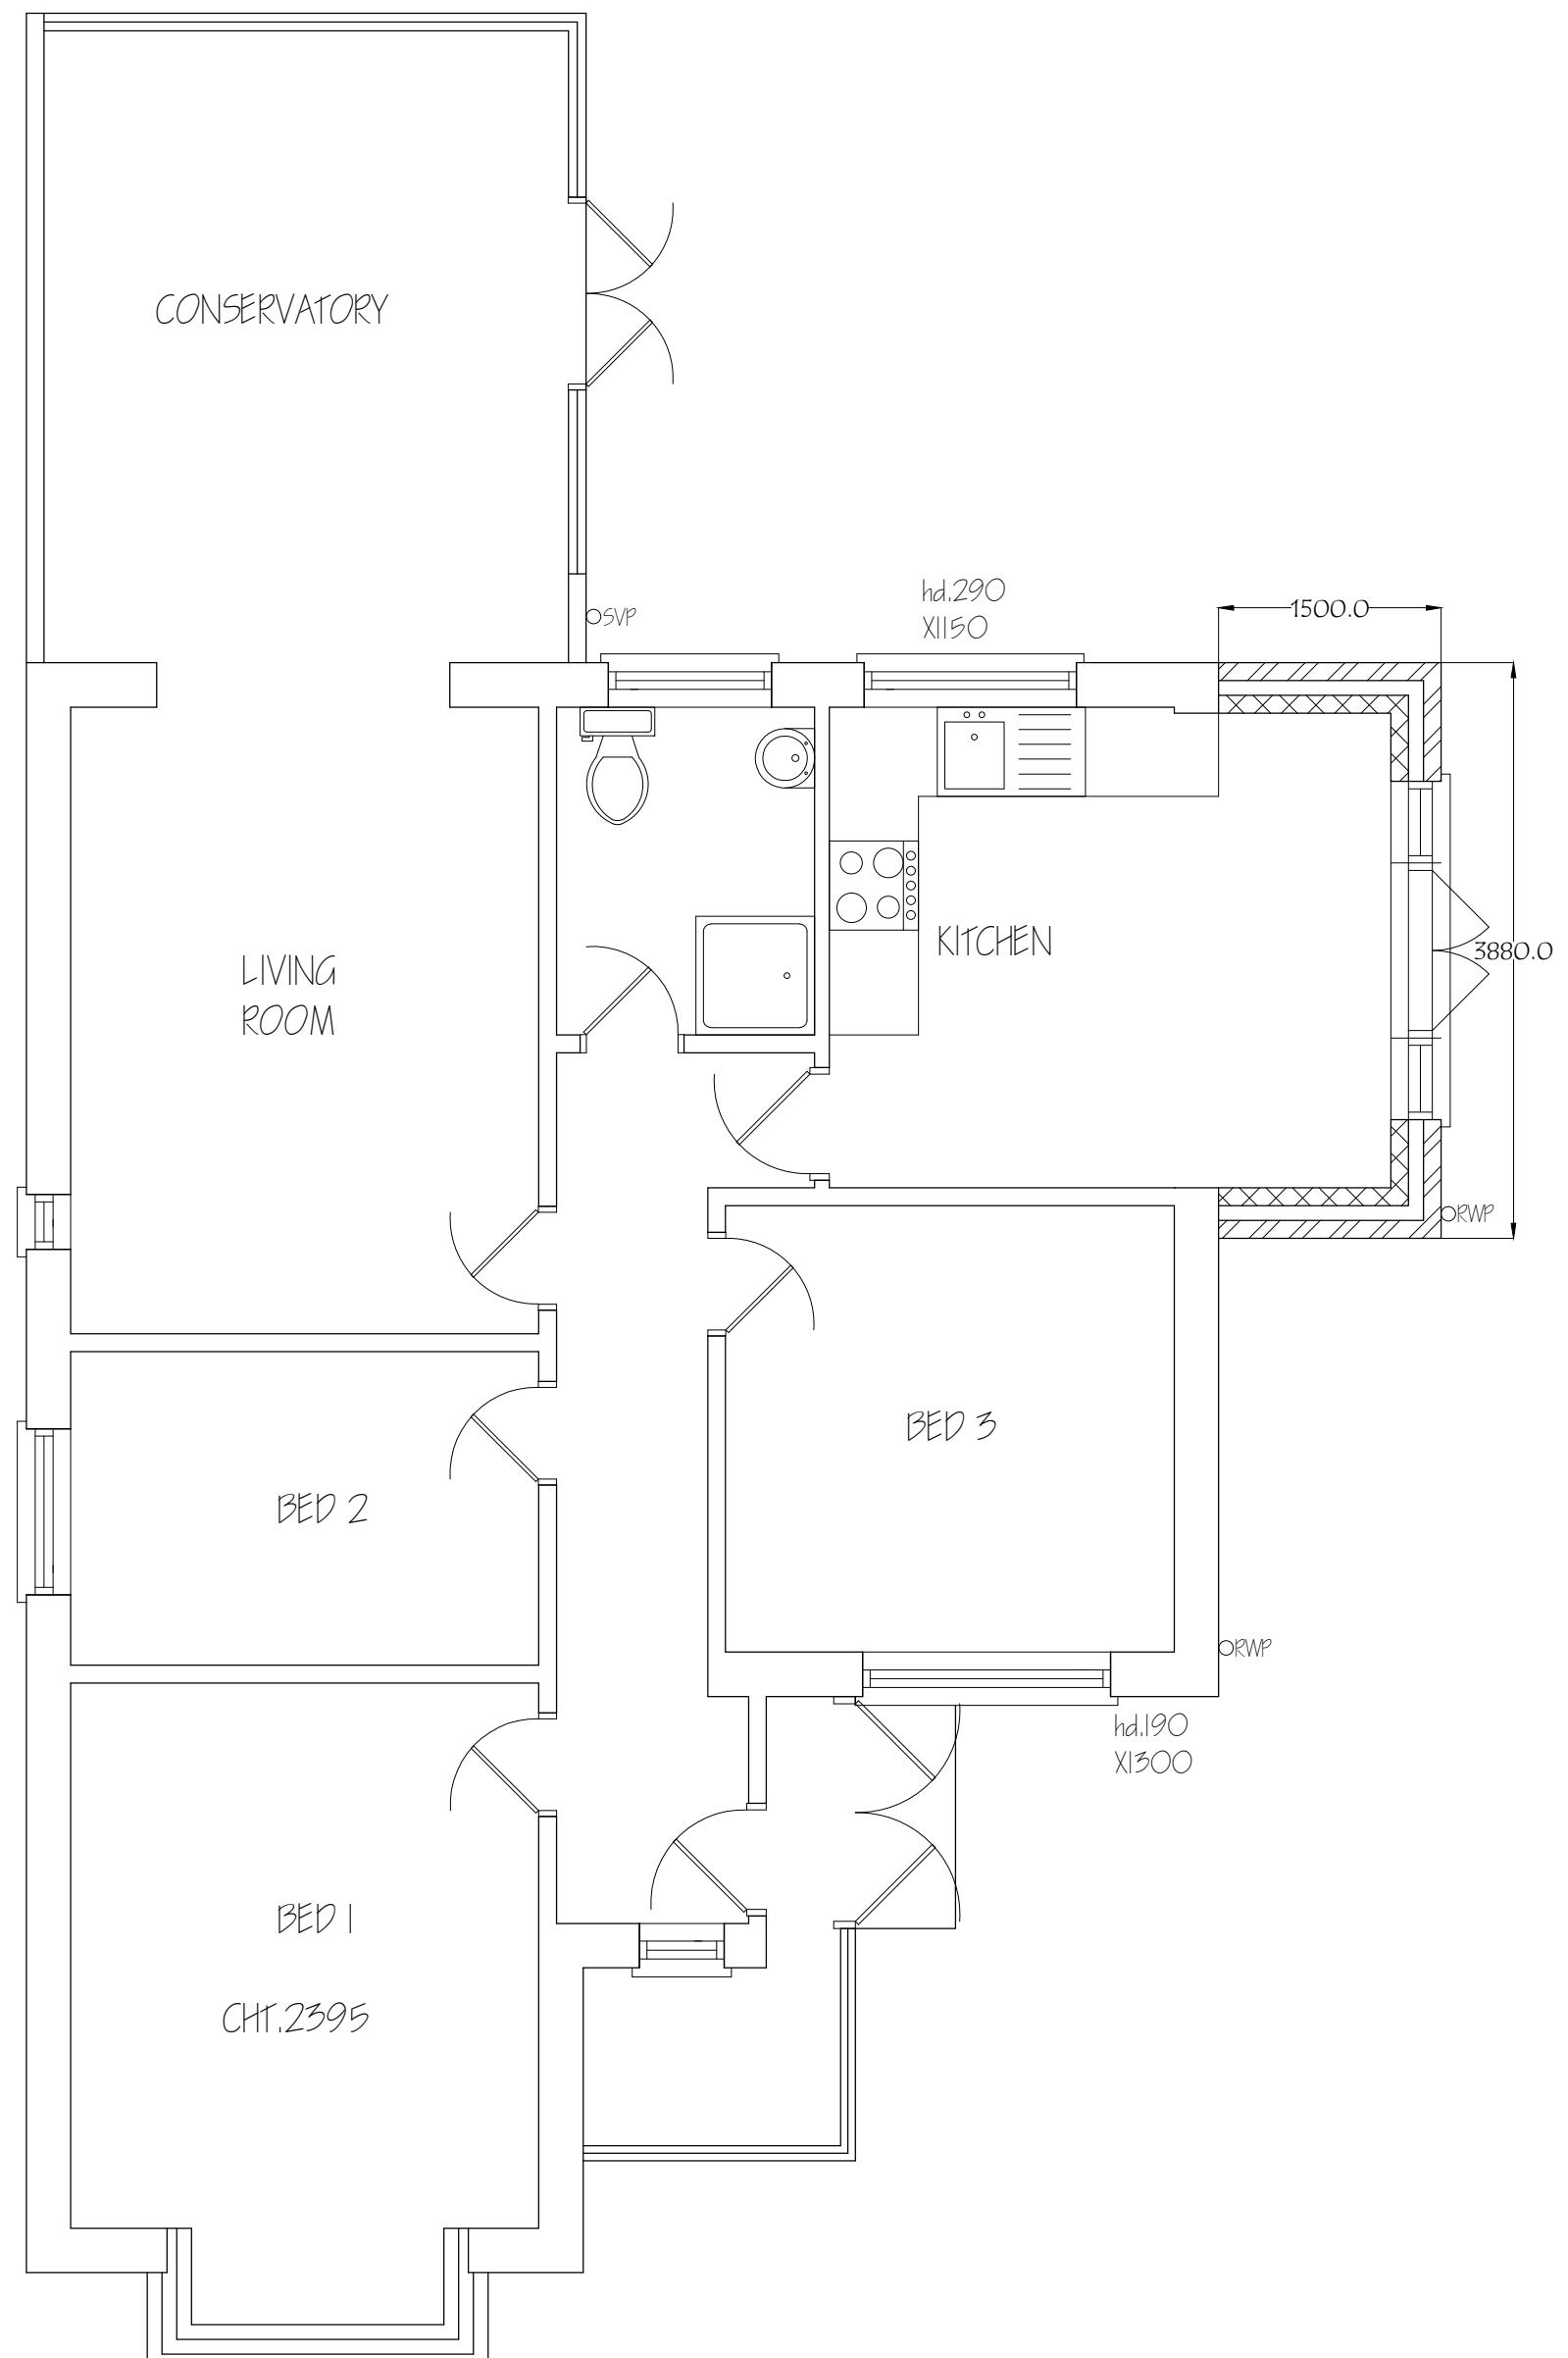

Nigel Fallon, B.Sc. (Hons) MBEng. 07768-408525
Planning & Development Consultant, Building Engineer.

349, Chartridge Lane,
Chesham, HP5 2SH.

DRAWING TITLE: PROPOSED GROUND FLOOR PLAN

ADDRESS:
52, WEST END ROAD,
RUISLIP, HA4 6DR.

NO. - 04

REV:

SCALE - 1:50

DATE: 13/05/2021

DRG. PAPER SIZE: A3

