


MapServe®



LOCATION PLAN  
1:1250 @ A4

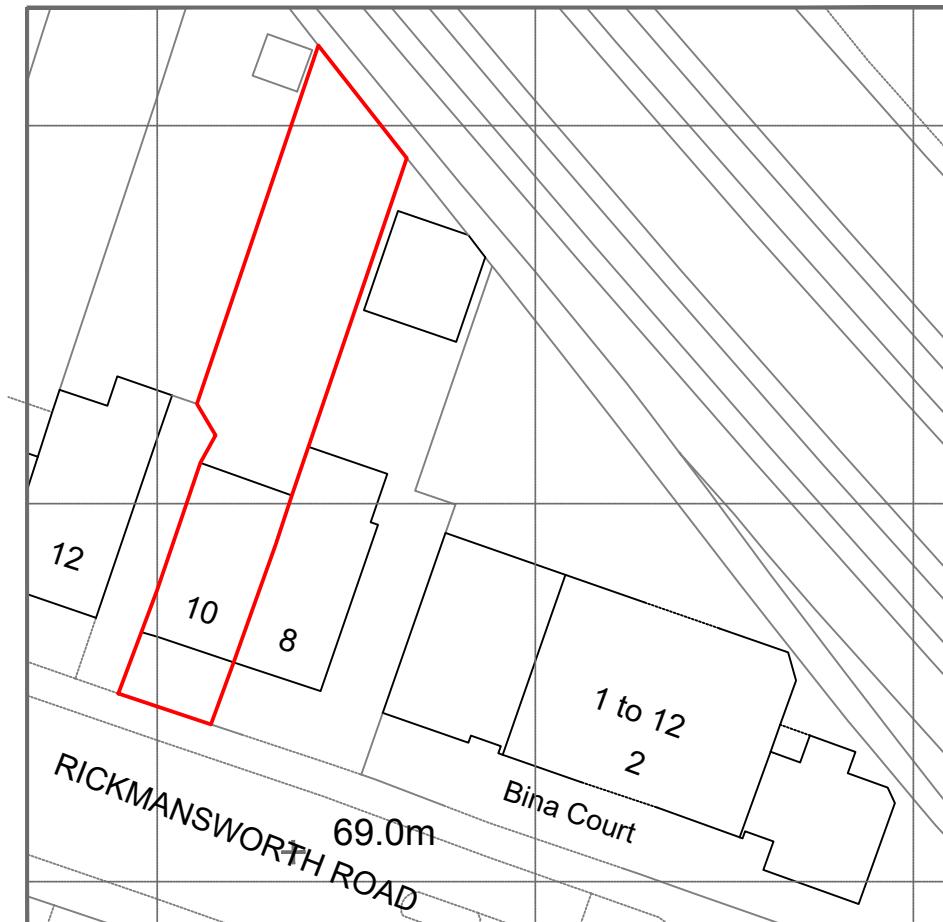





BLOCK PLAN  
1:500 @ A4




NOTES:


DRAWN BY  
ABB

EDITED BY

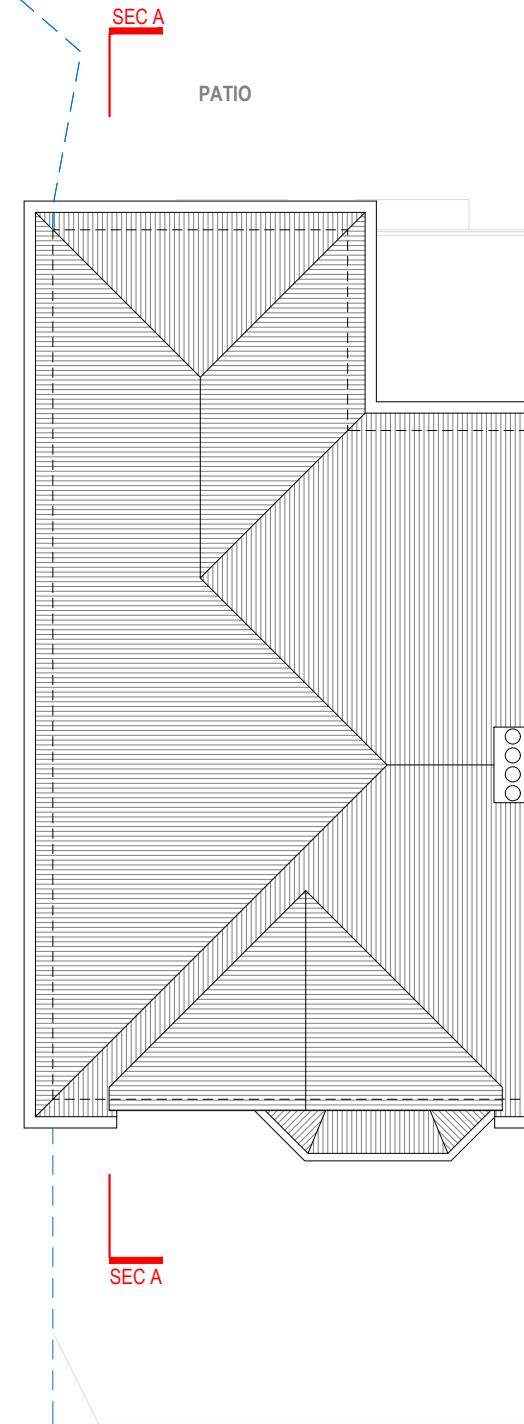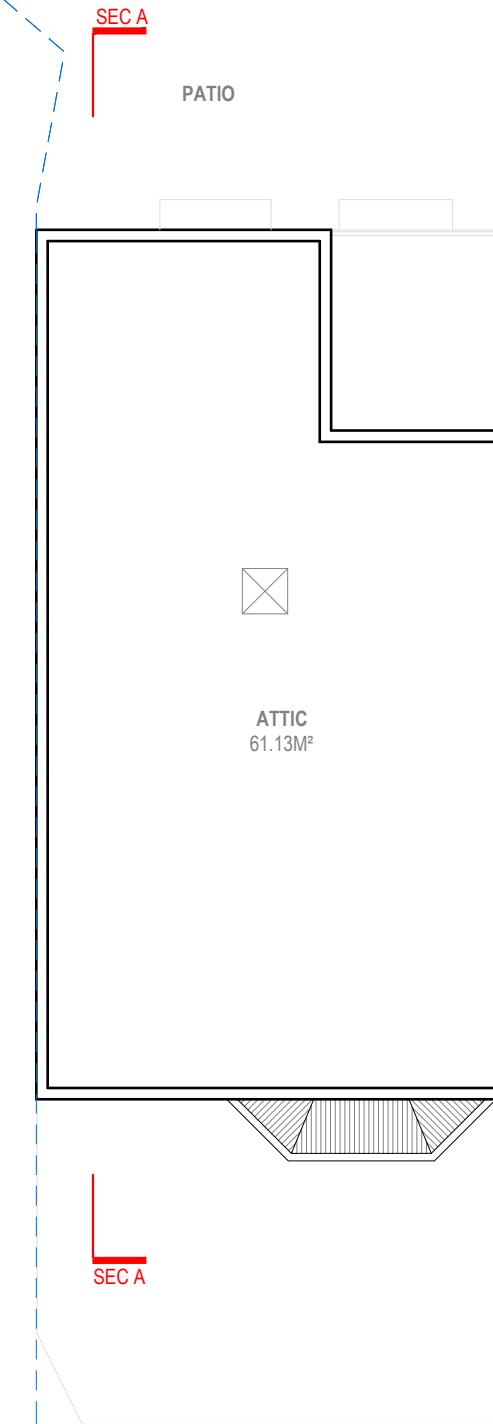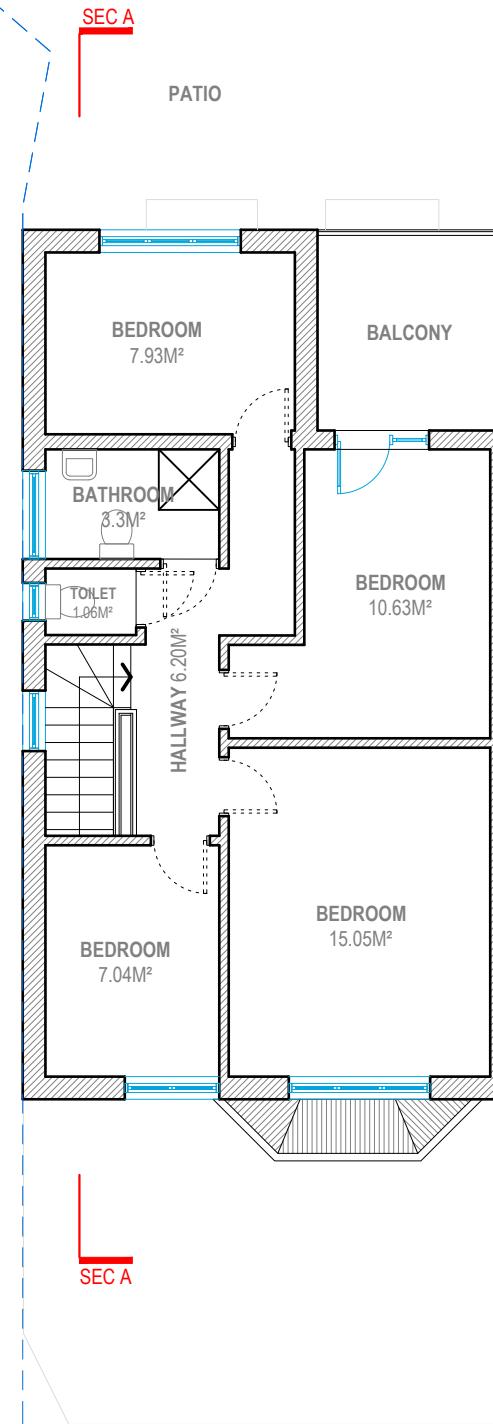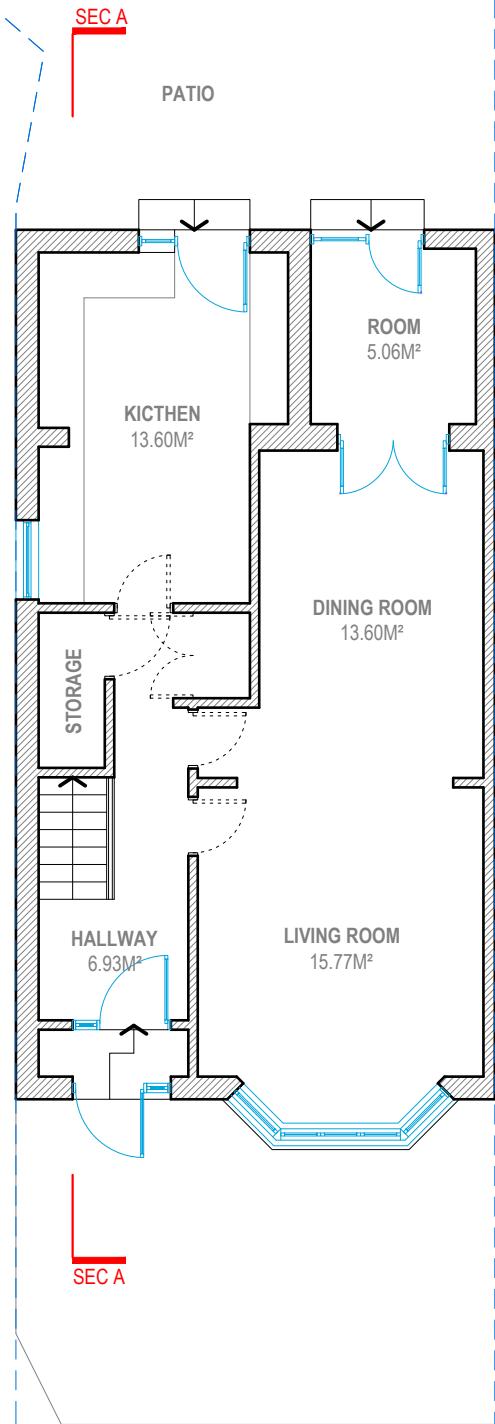


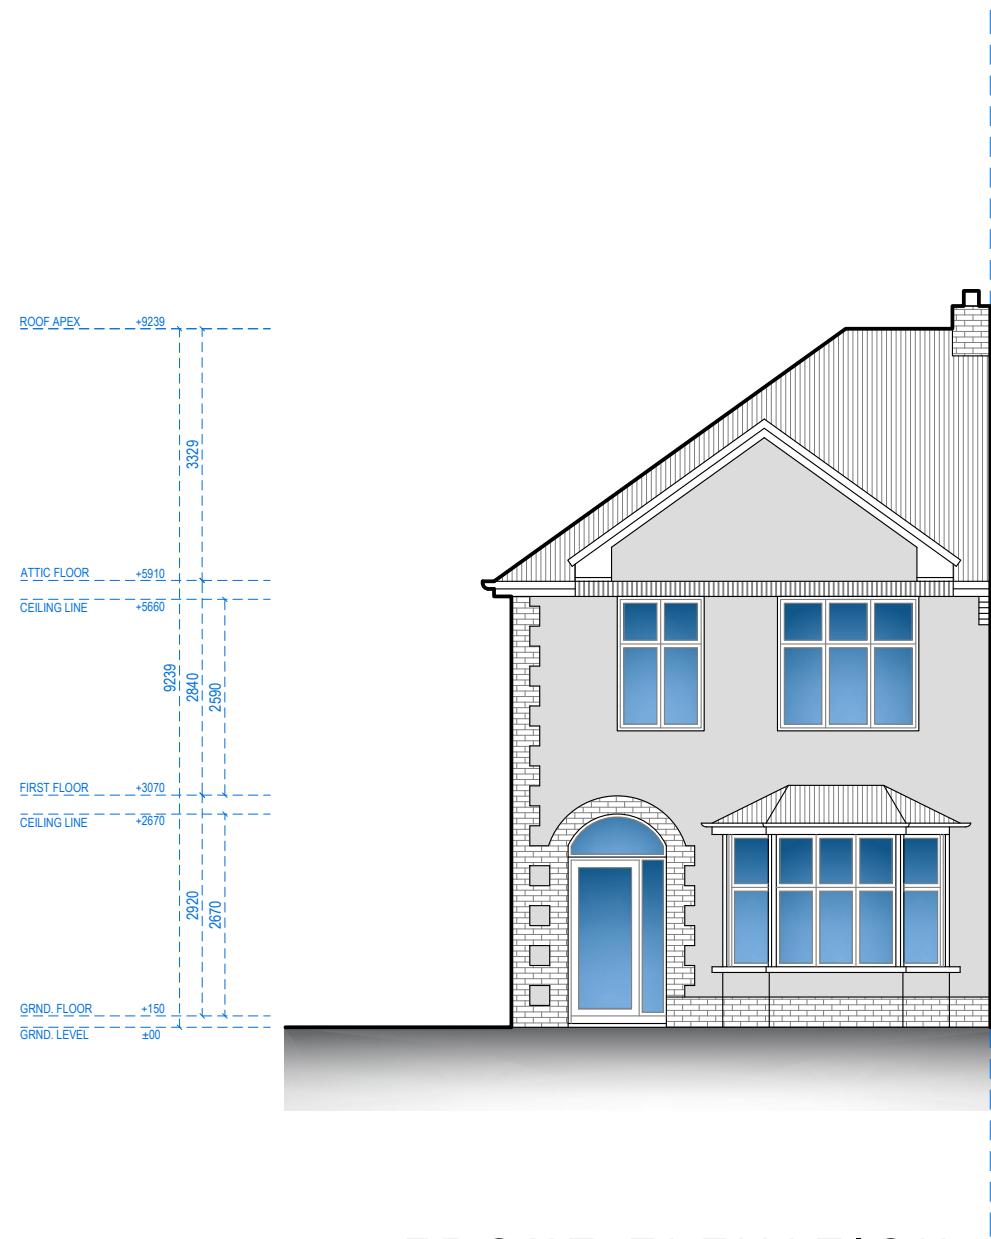


## FRONT ELEVATION

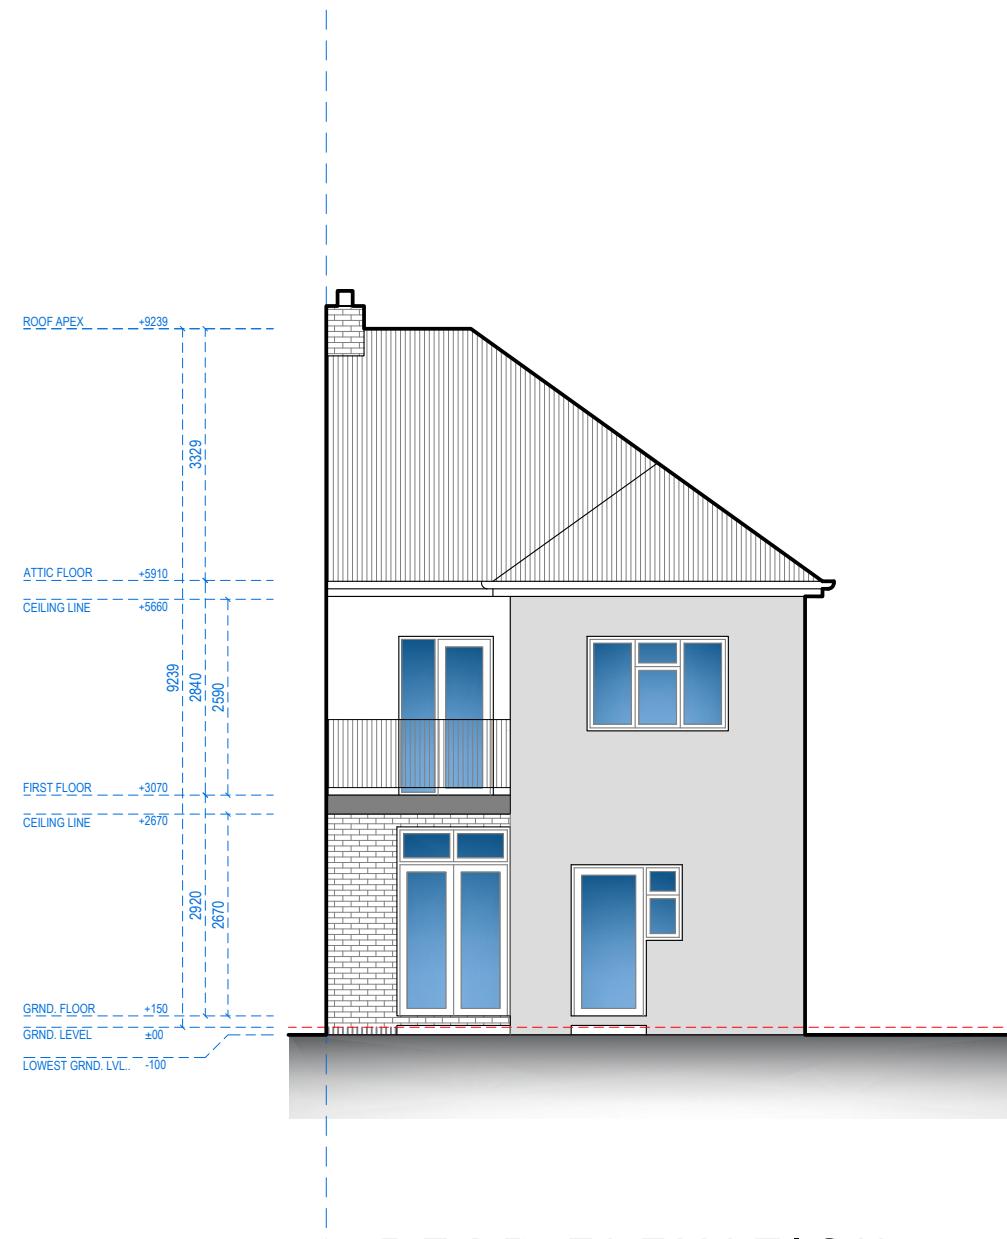


## REAR ELEVATION

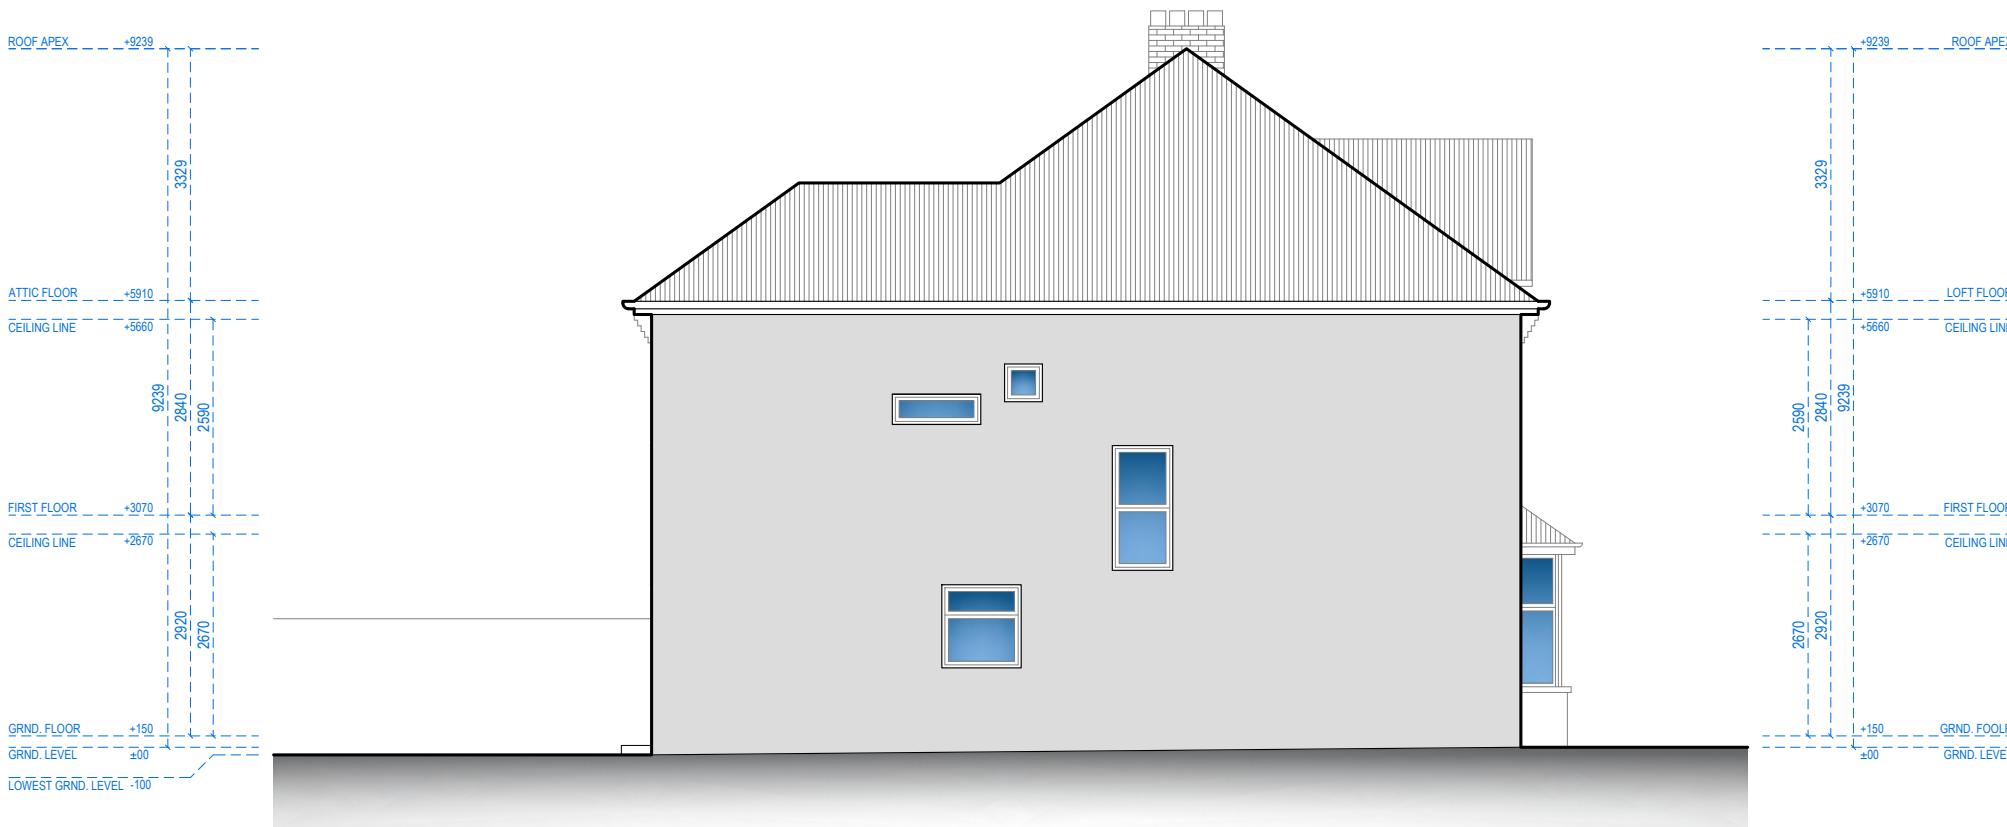


LEFT-SIDE ELEVATION

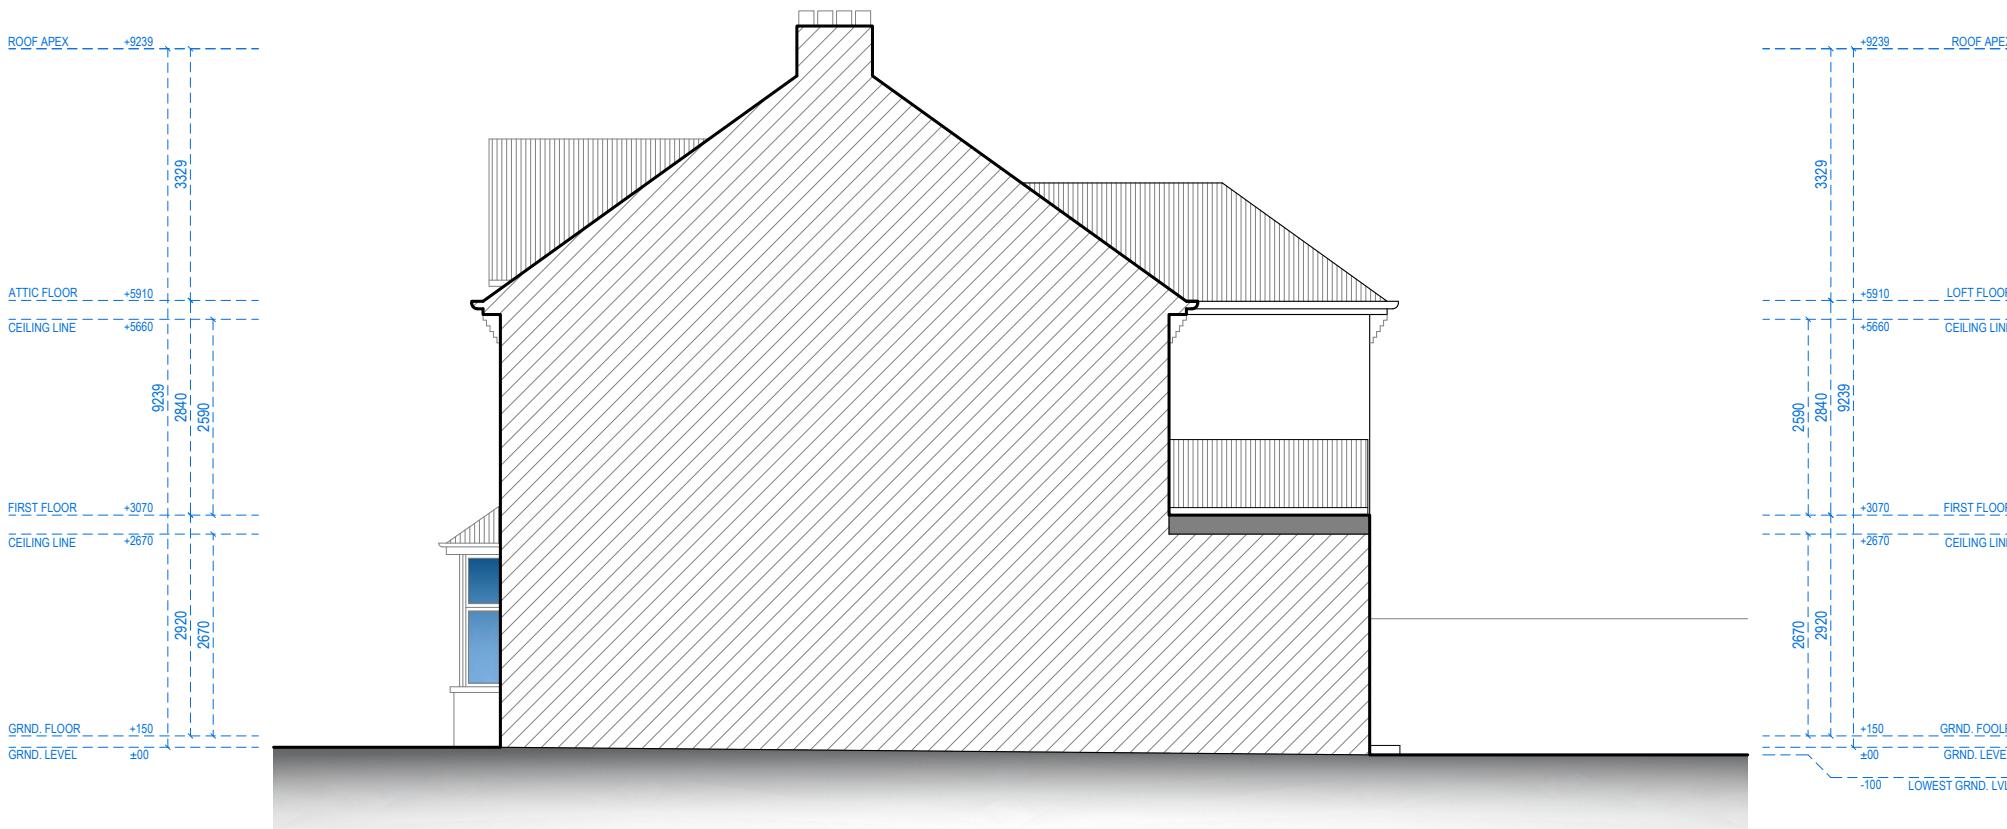

RIGHT-SIDE ELEVATION

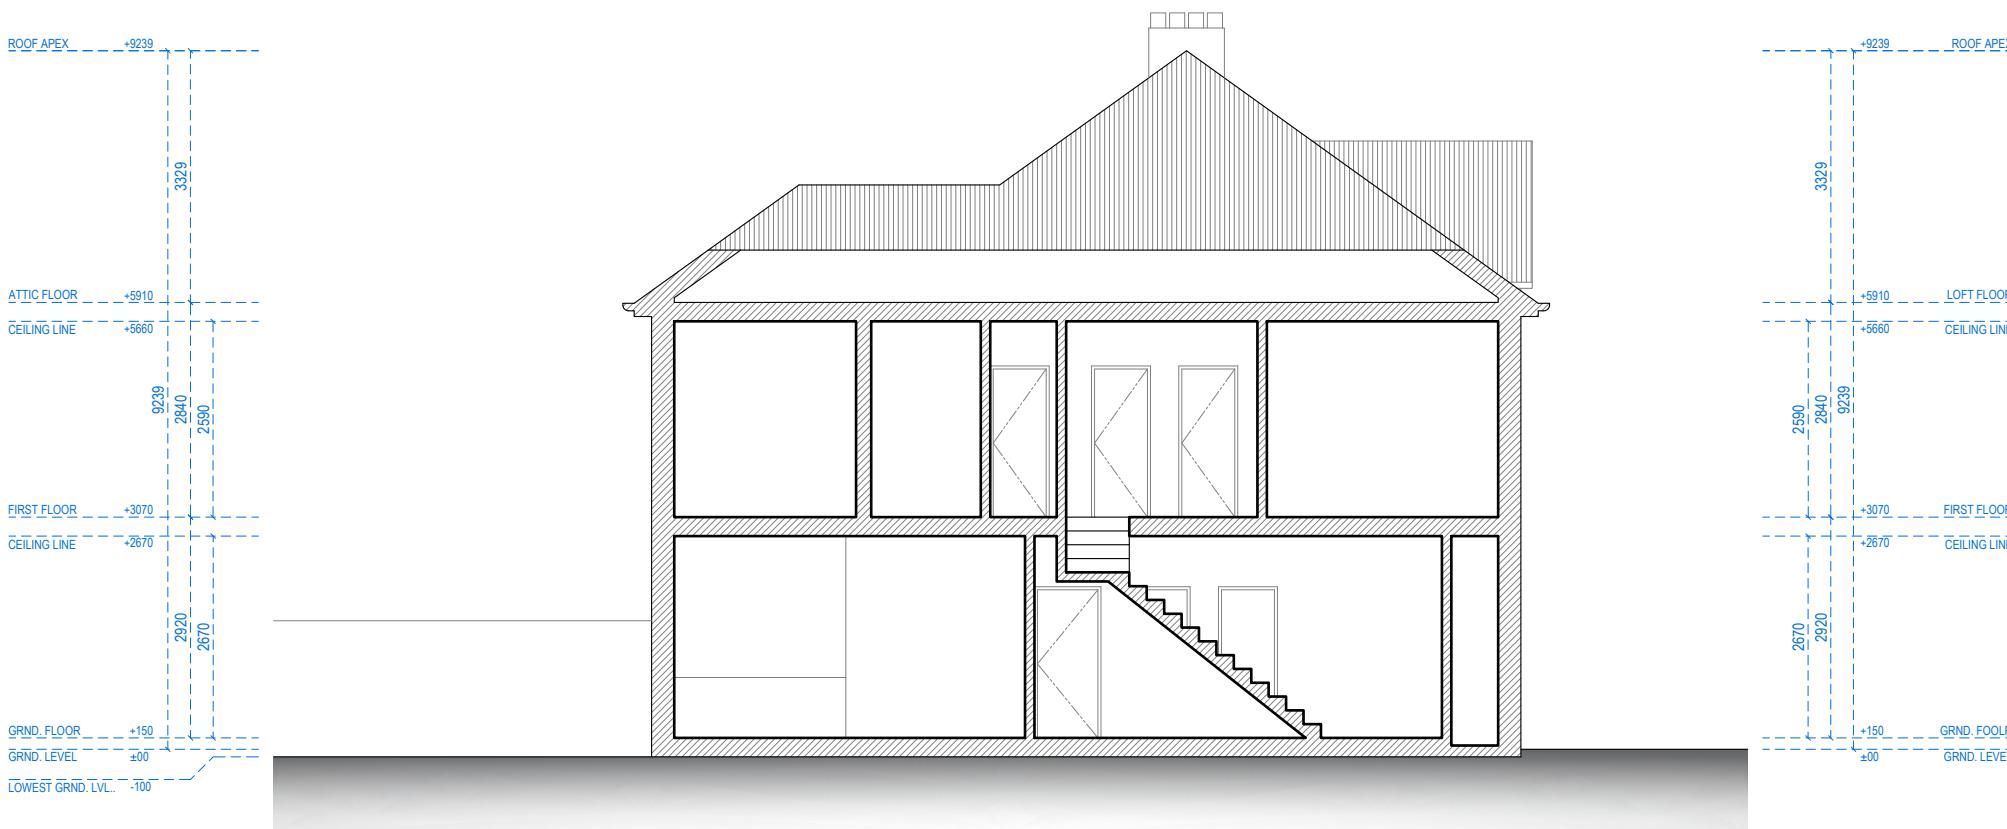

**SECTION A-A**

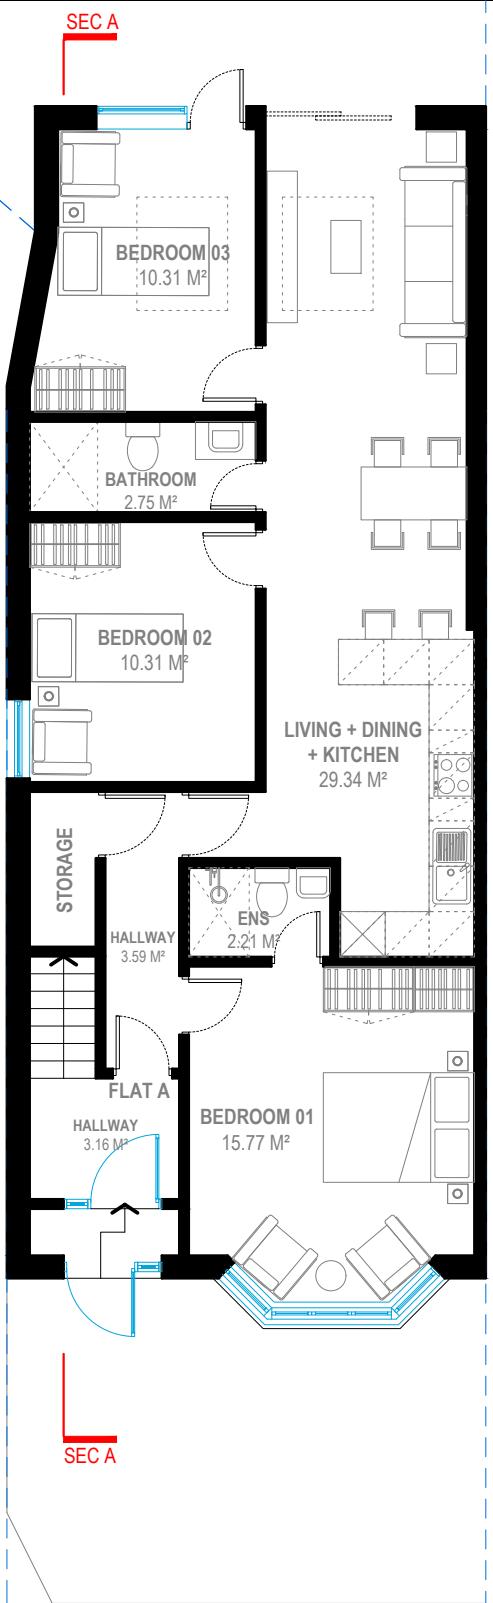


**GROUND FLOOR**

**FLAT A - 78.36 m<sup>2</sup>**  
**1 STOREY - 3 BEDROOMS - 4P**


**FLAT B - 54.04 m<sup>2</sup>**  
**1 STOREY - 1 BEDROOM - 2P**




**FIRST FLOOR**

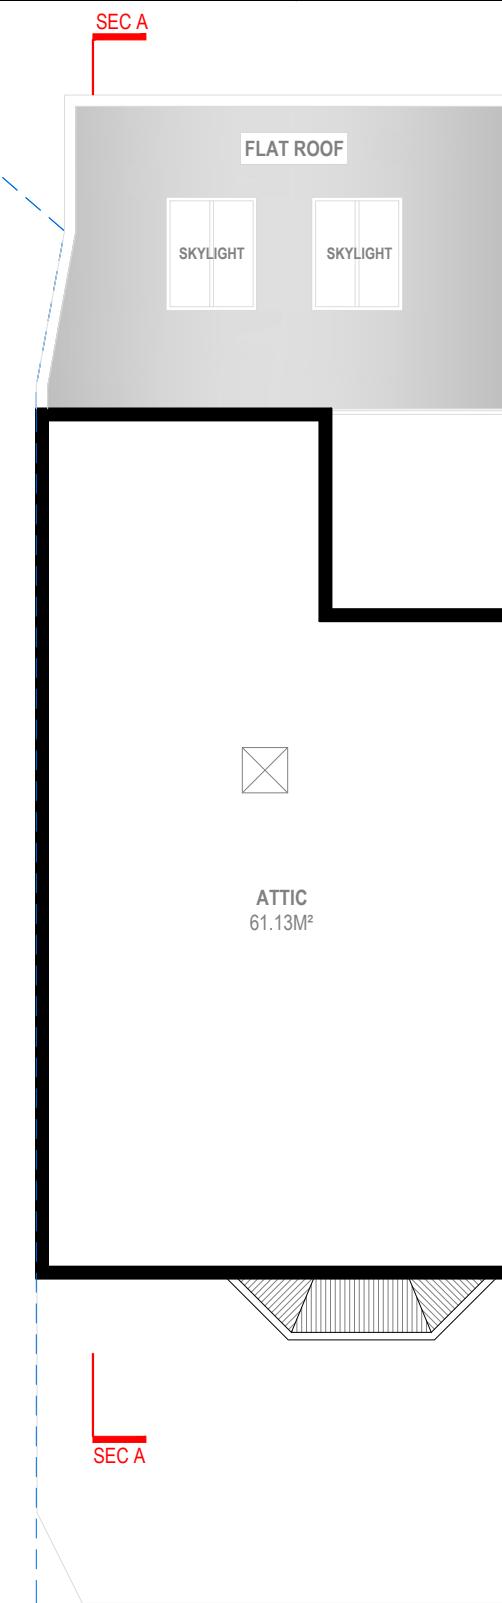


**SECOND FLOOR**

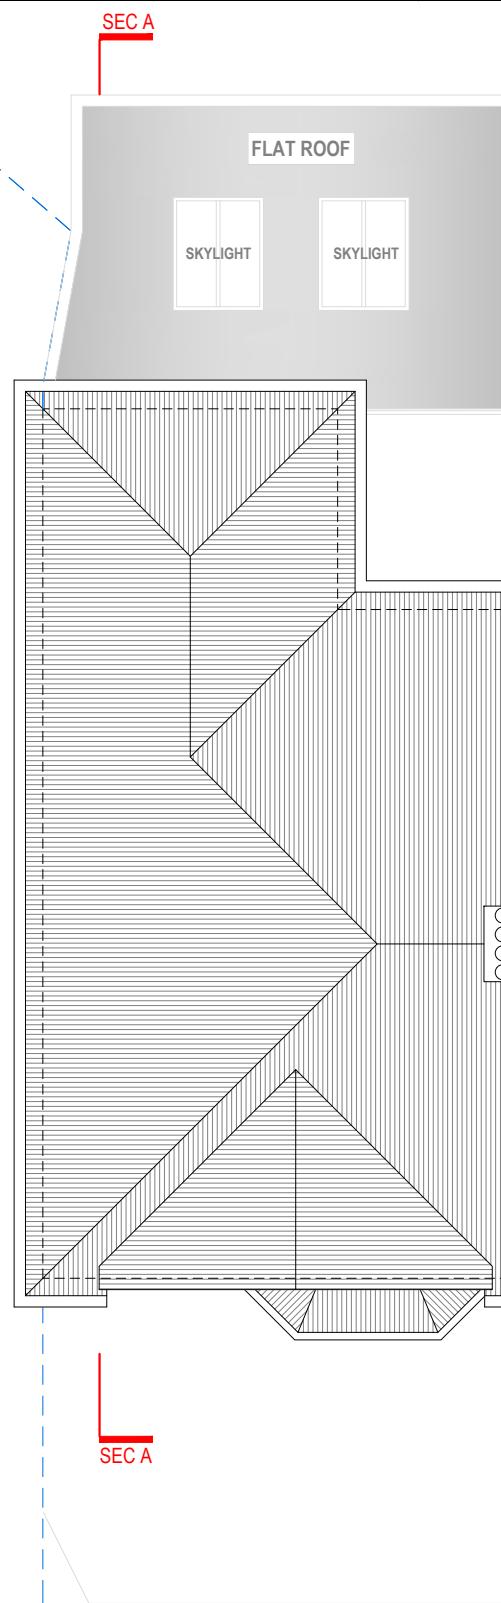

**ROOF PLAN**

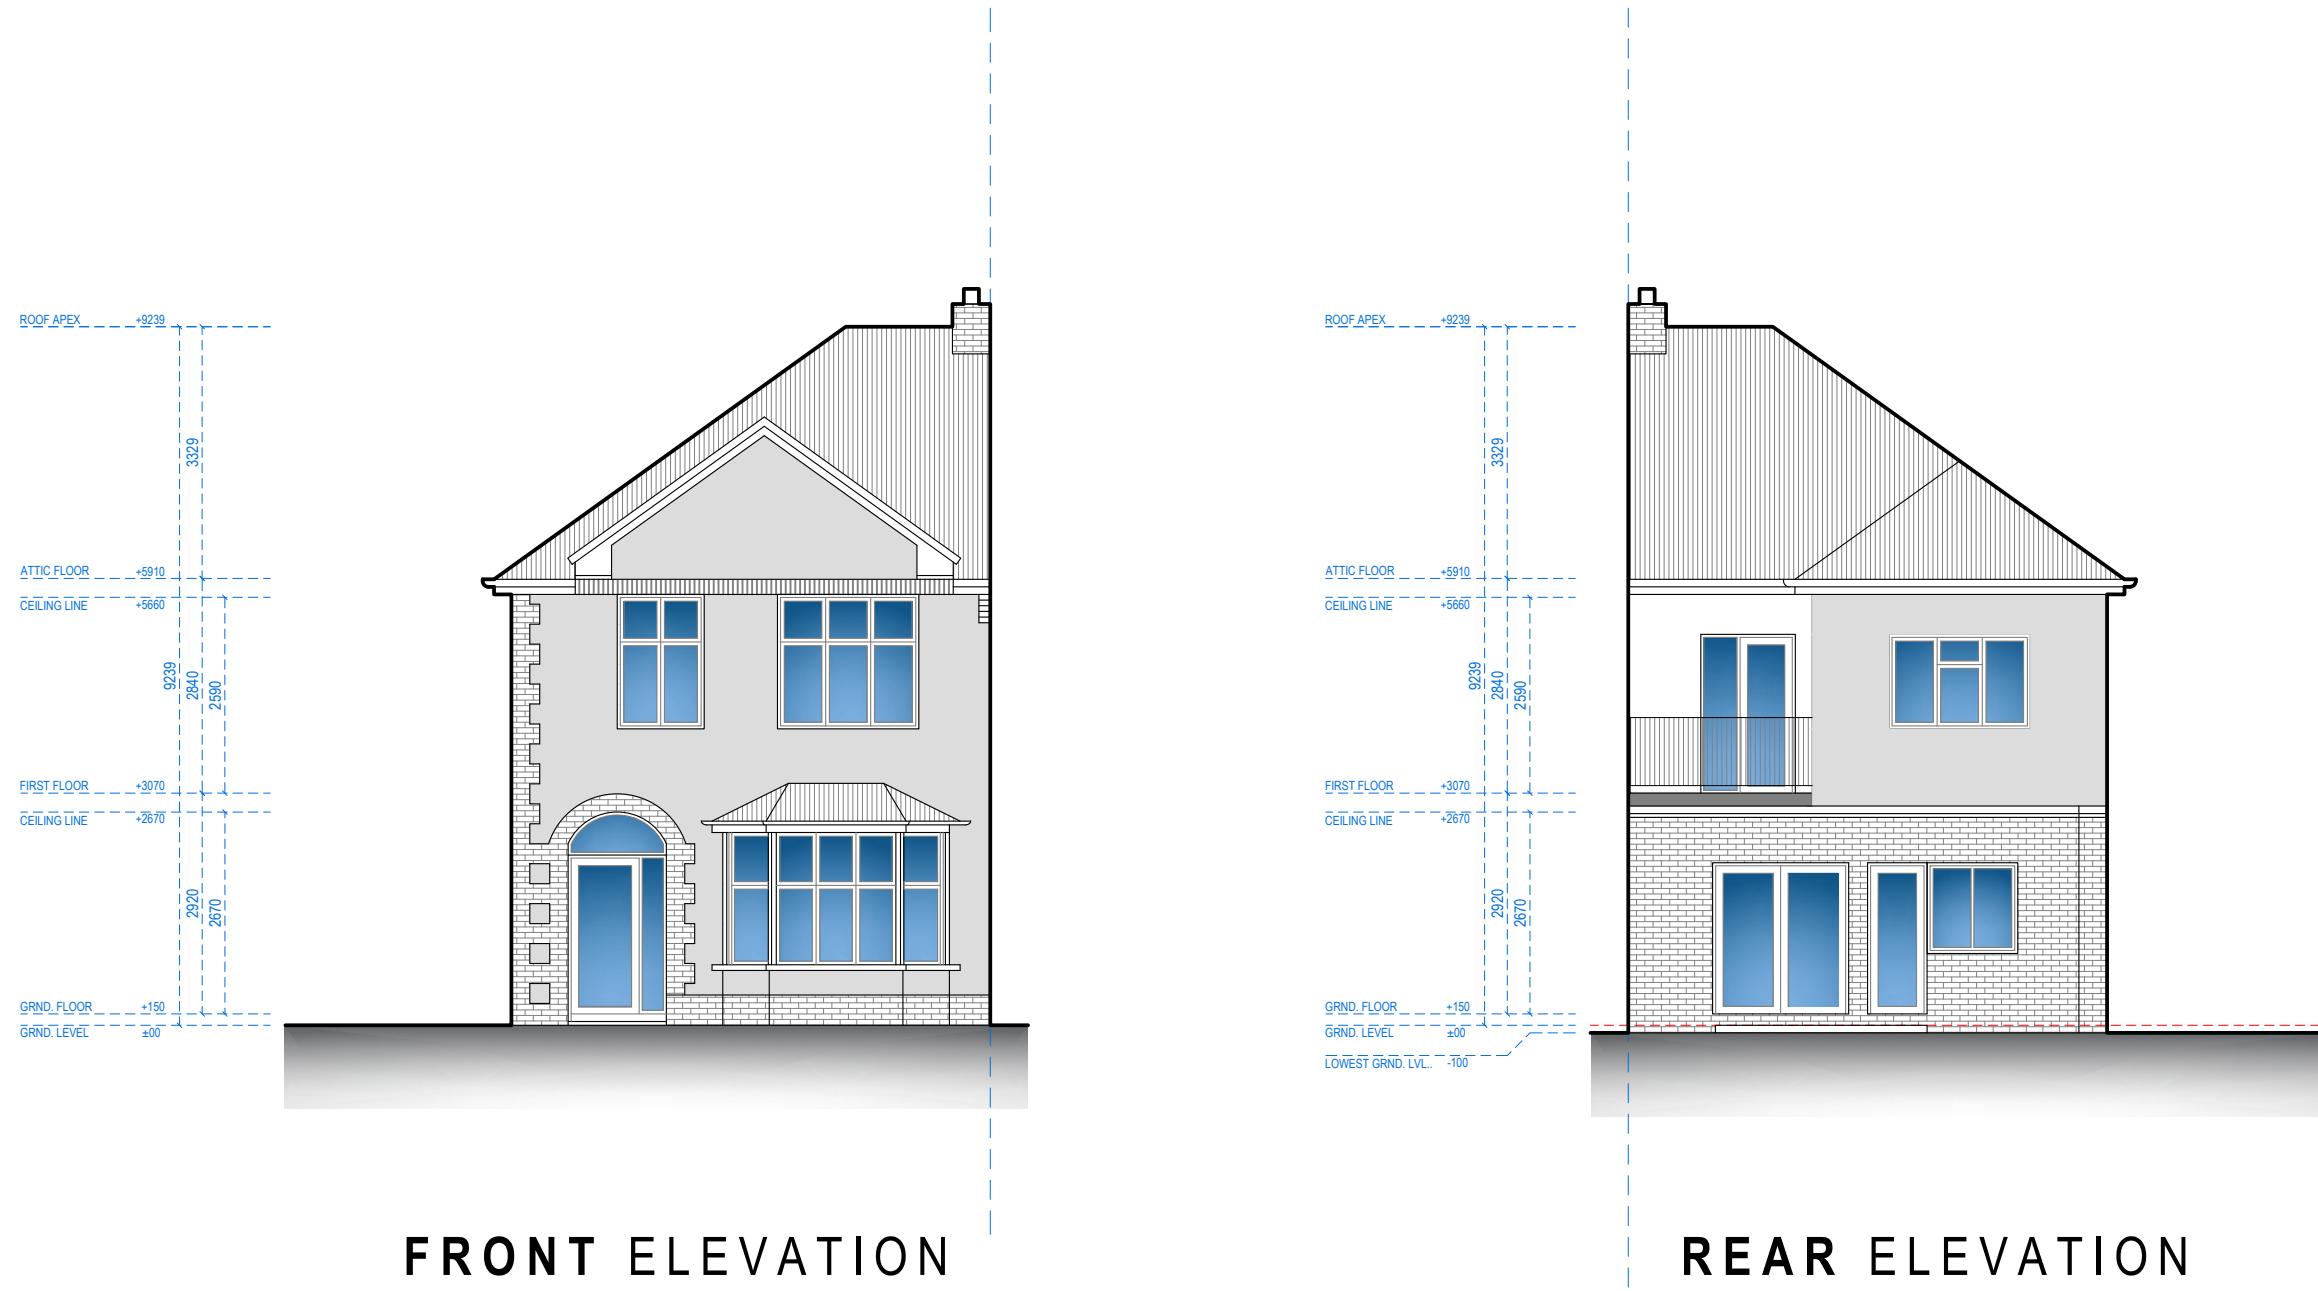

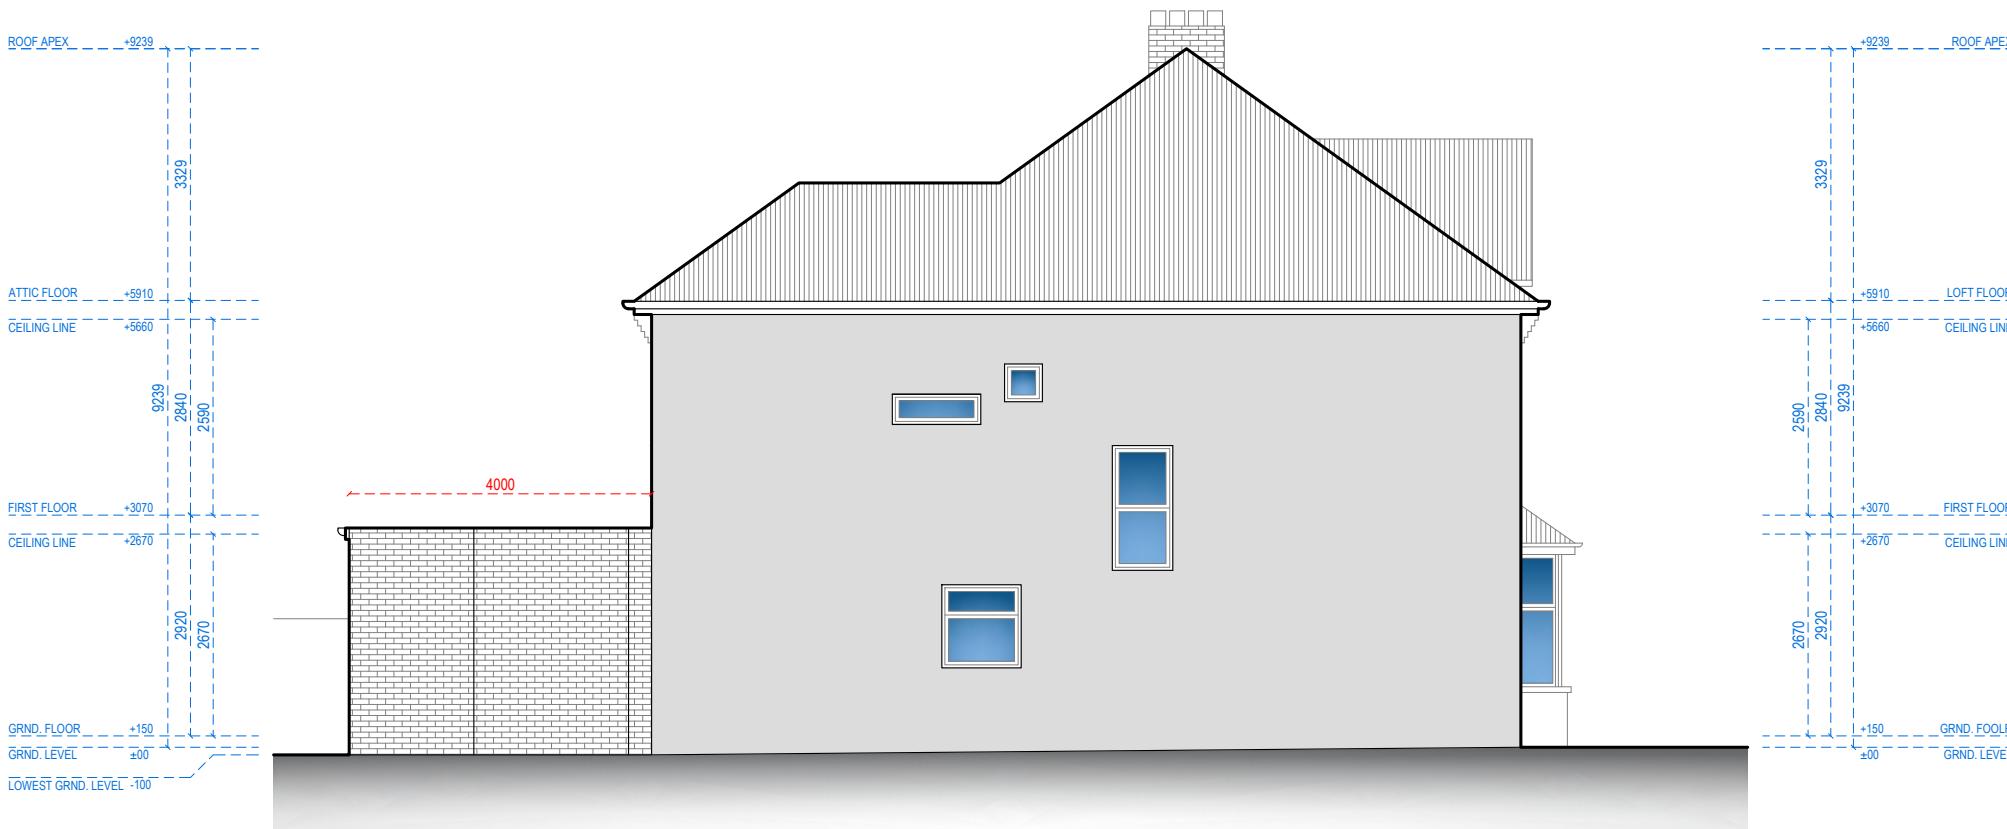

LEFT-SIDE ELEVATION

REFERENCE:

10 RICKMANSWORTH ROAD, NORTH WOOD, HA6 1HA, UK

TITLE:

PROPOSED DRAWINGS  
ELEVATION

PROJECT No

2211 DATE: 29-02-2024


SHEET No

P 03


NOTES:

DRAWN BY  
ABB

EDITED BY

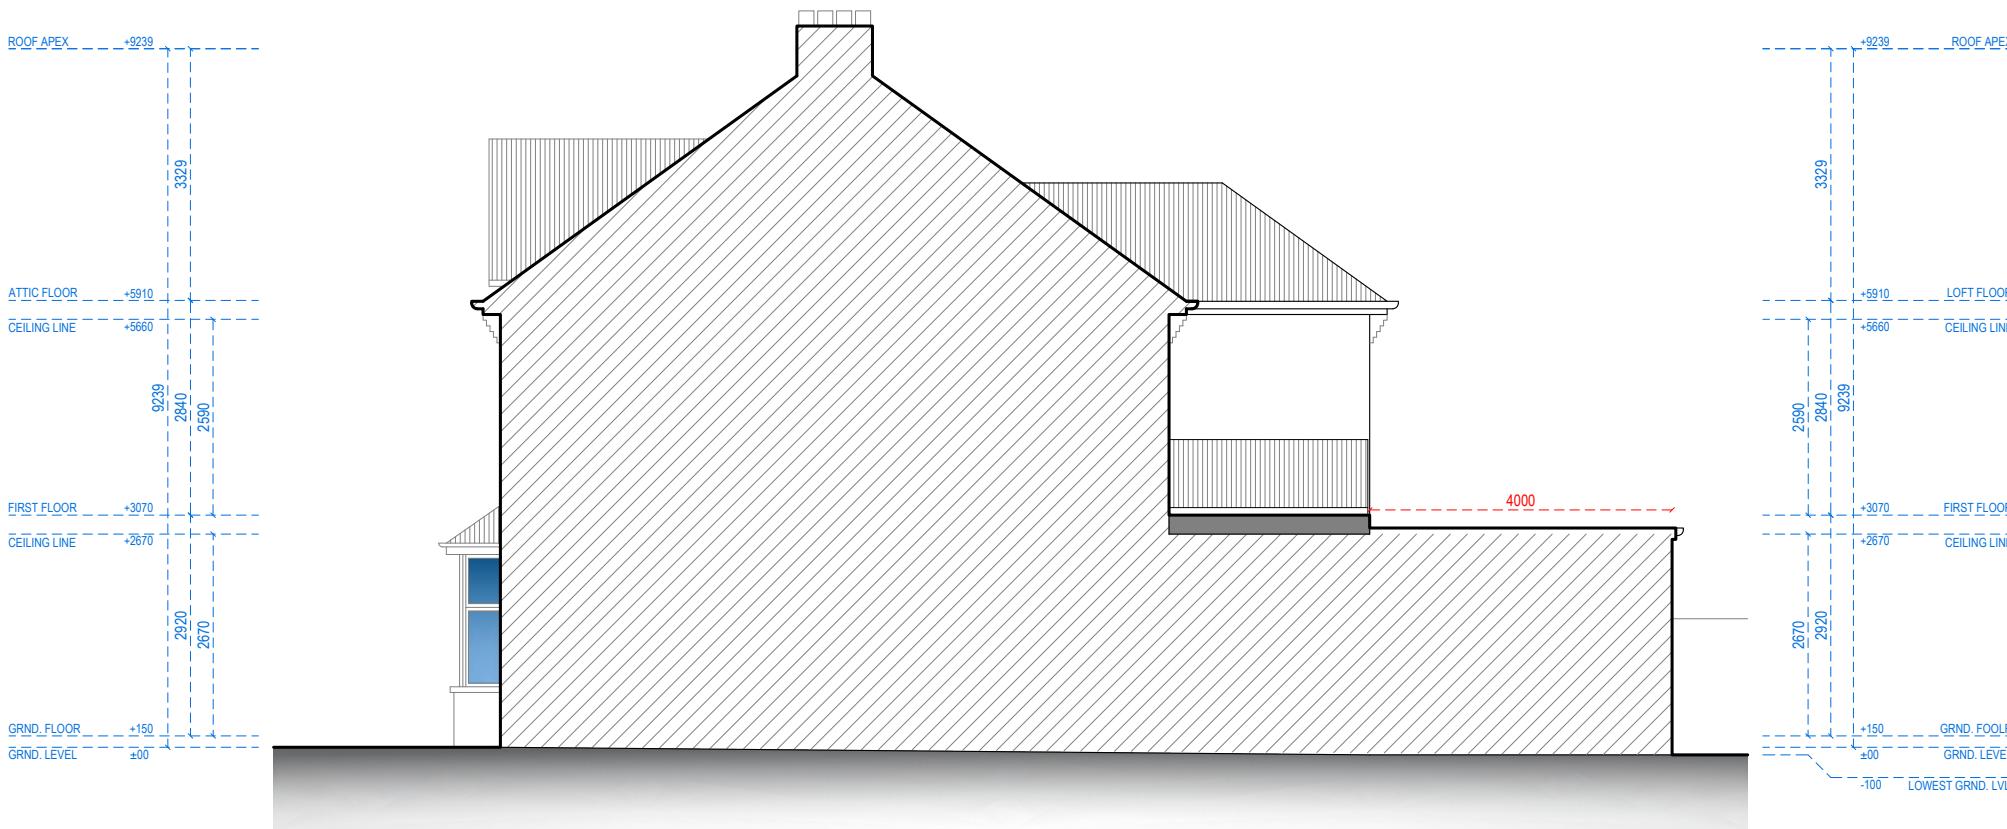

RIGHT-SIDE ELEVATION

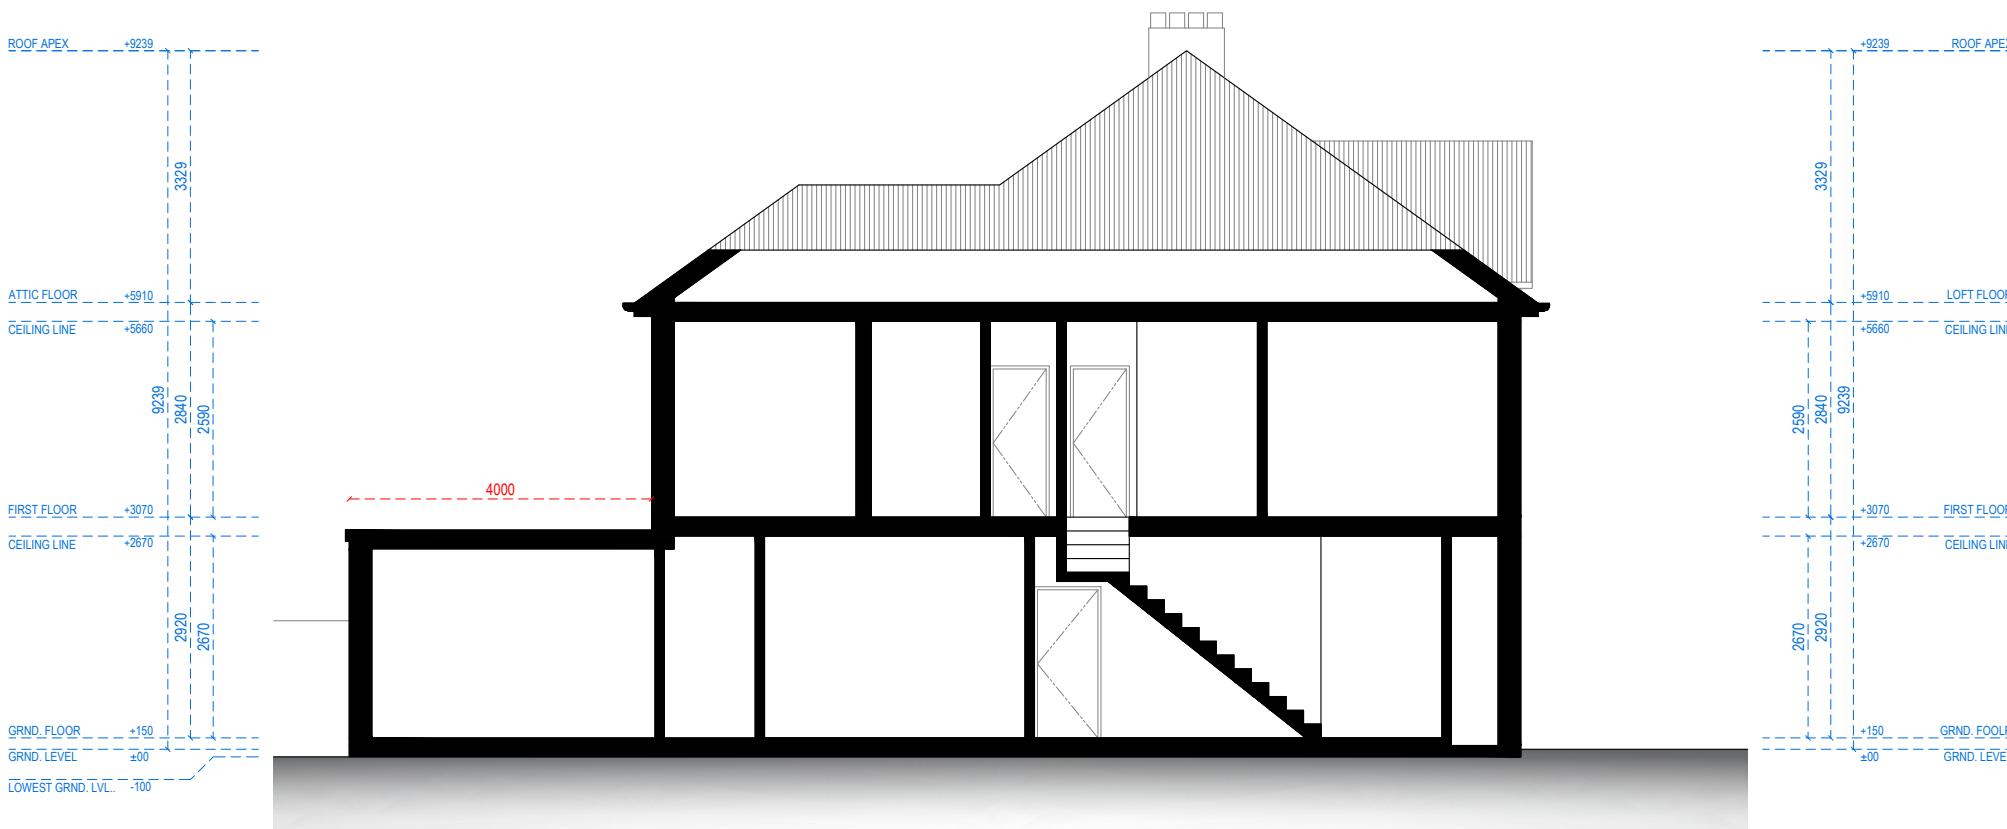

**SECTION A-A**