


# 2 Location Plan

1 : 1250

# Site Plan


1 : 200

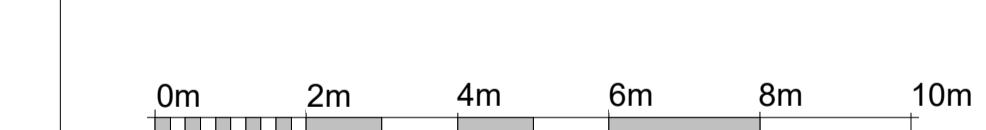

VISUAL SCALE 1:100 @ A



VISUAL SCALE 1:200 @ A

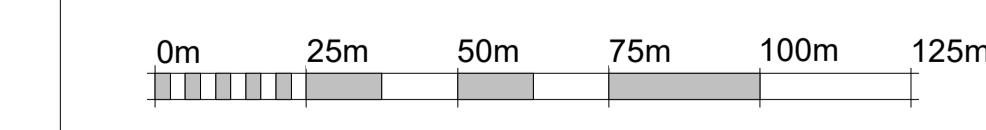

VISUAL SCALE 1:1250 @

**COPYRIGHT**  
This drawing has been produced by  
ATOMIC BUILD Charter Architect and is  
not to be used or reproduced by any  
other party for any purpose.  
Site survey to be conducted before any  
building work is carried out. Any  
discrepancies to be reported to  
architect

All Measurements to be checked prior to construction any change to be reported back to This Office.

Contractor Responsible to call out Building Control Officer as required at stages as requested by council

**DISCLAIMER:**  
THESE ARE THE PLANNING  
DRAWINGS AND SHOULD NOT BE  
USED FOR STRUCTURAL  
CALCULATIONS OR ANY  
ENGINEERING PURPOSE.

**IMPORTANT NOTE:**  
ALL GUTTERS, FOUNDATIONS AND  
DOWN PIPES TO REMAIN WITHIN  
THE BOUNDARY LINES OF THE  
SUBJECT PROPERTY. ALL PLANS  
ARE SUBJECT TO FULL PLANS  
APPROVAL BY BUILDING CONTROL,  
NOT BUILDING NOTICE.

CODE	SUITABILITY DESCRIPTION

STATUS	PLANNING ISSUE
--------	----------------

# ATOMIC BUILD

## PROJECT

11 Elm Ave, Ruislip HA4 8PE

## Site & Location Plans

# CLIENT

## Ihab Noormohamed

DRAWN BY TU	CHECKED BY NG	DATE 05/05/22
SCALE (@ A1) s indicated	PROJECT NUMBER 0001	
DRAWING NUMBER 100	REV	