




Rev.	Amendments
A	House size reduced 27/05/25
B	Rear dormer changed 05/06/25
C	Window added to bathroom 09/06/25
D	Ground floor rear extended 2m more, internal layout amended 19/06/25

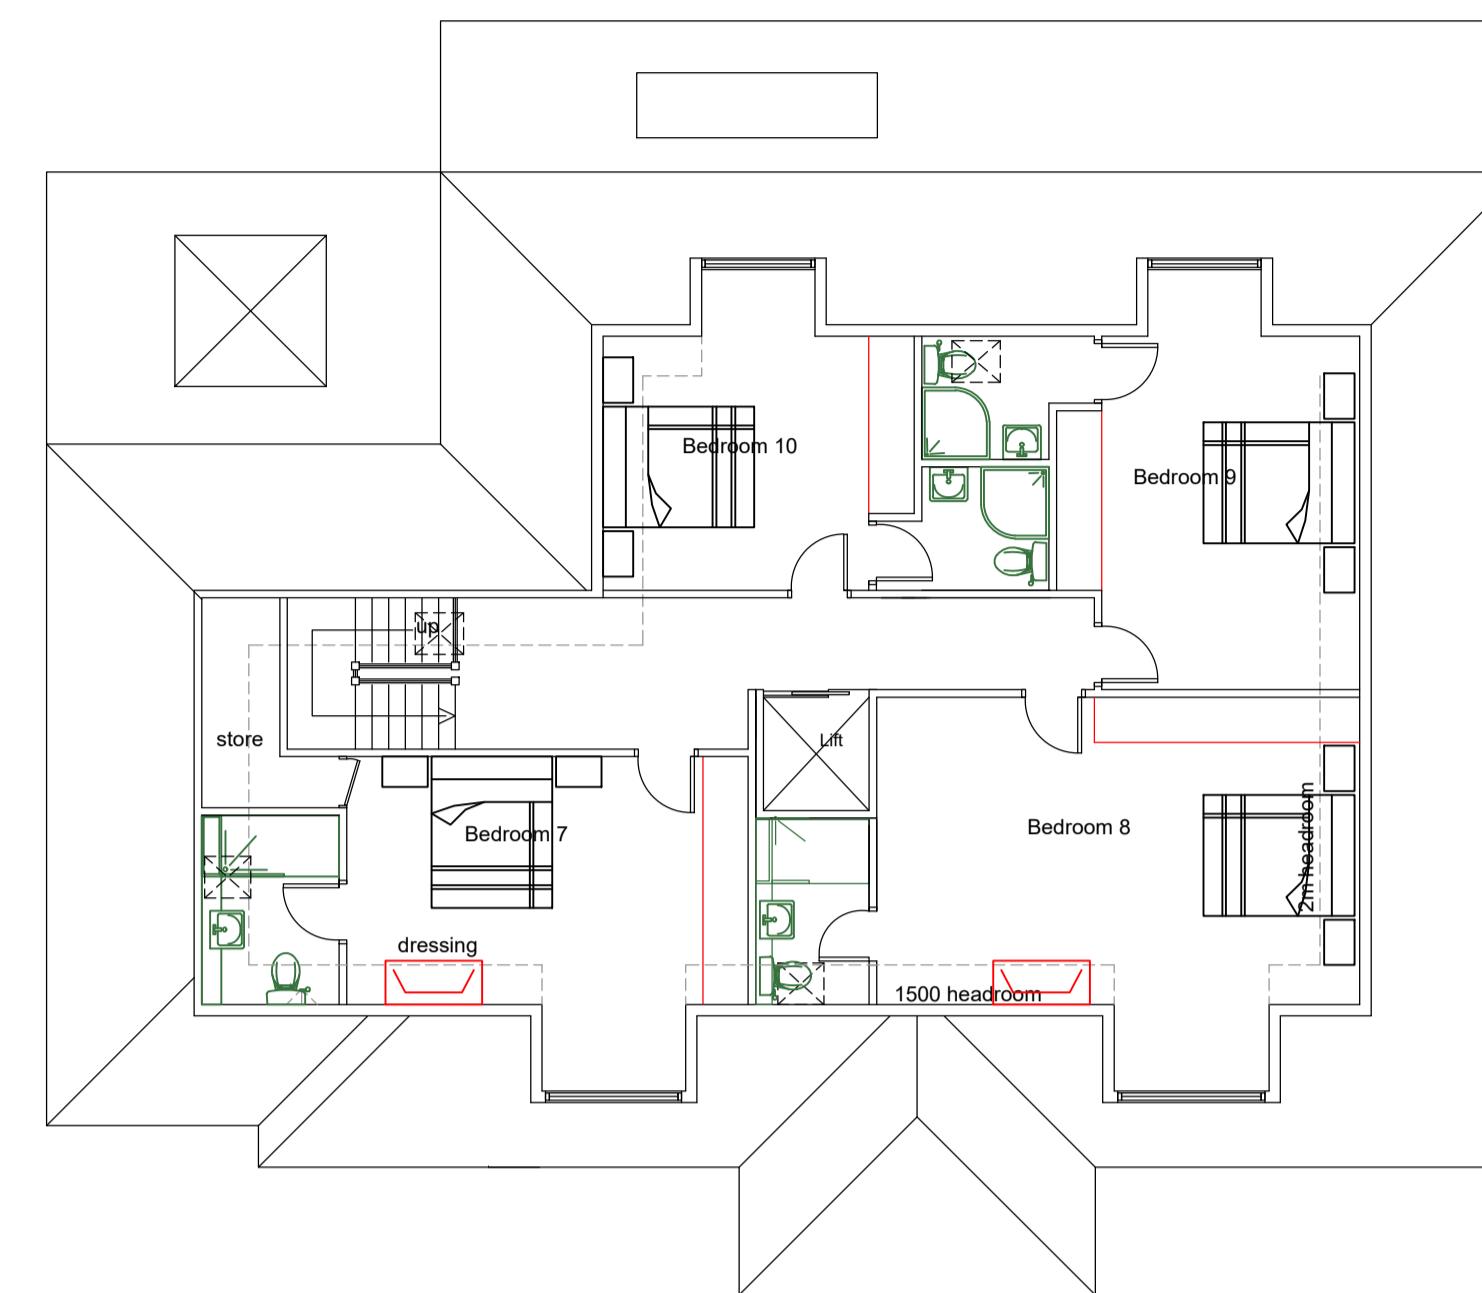


LOFT FLOOR PLAN

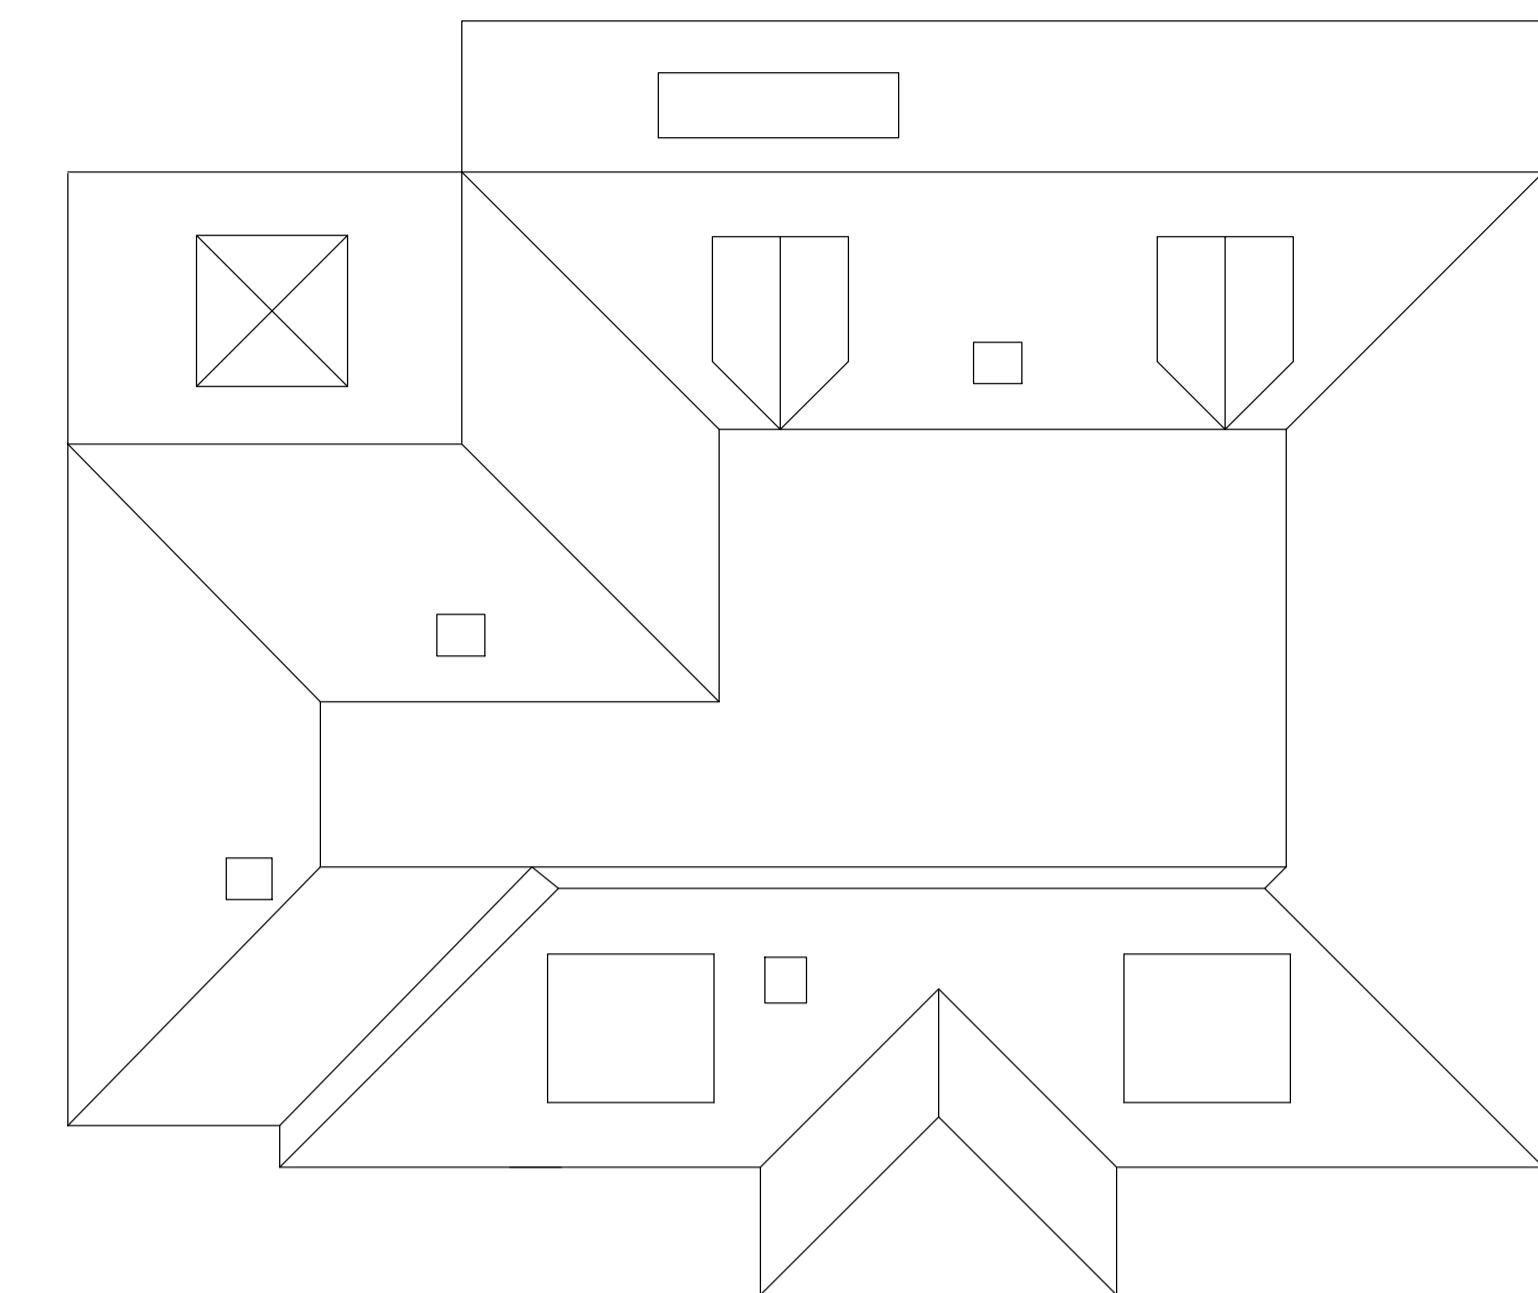

ROOF PLAN

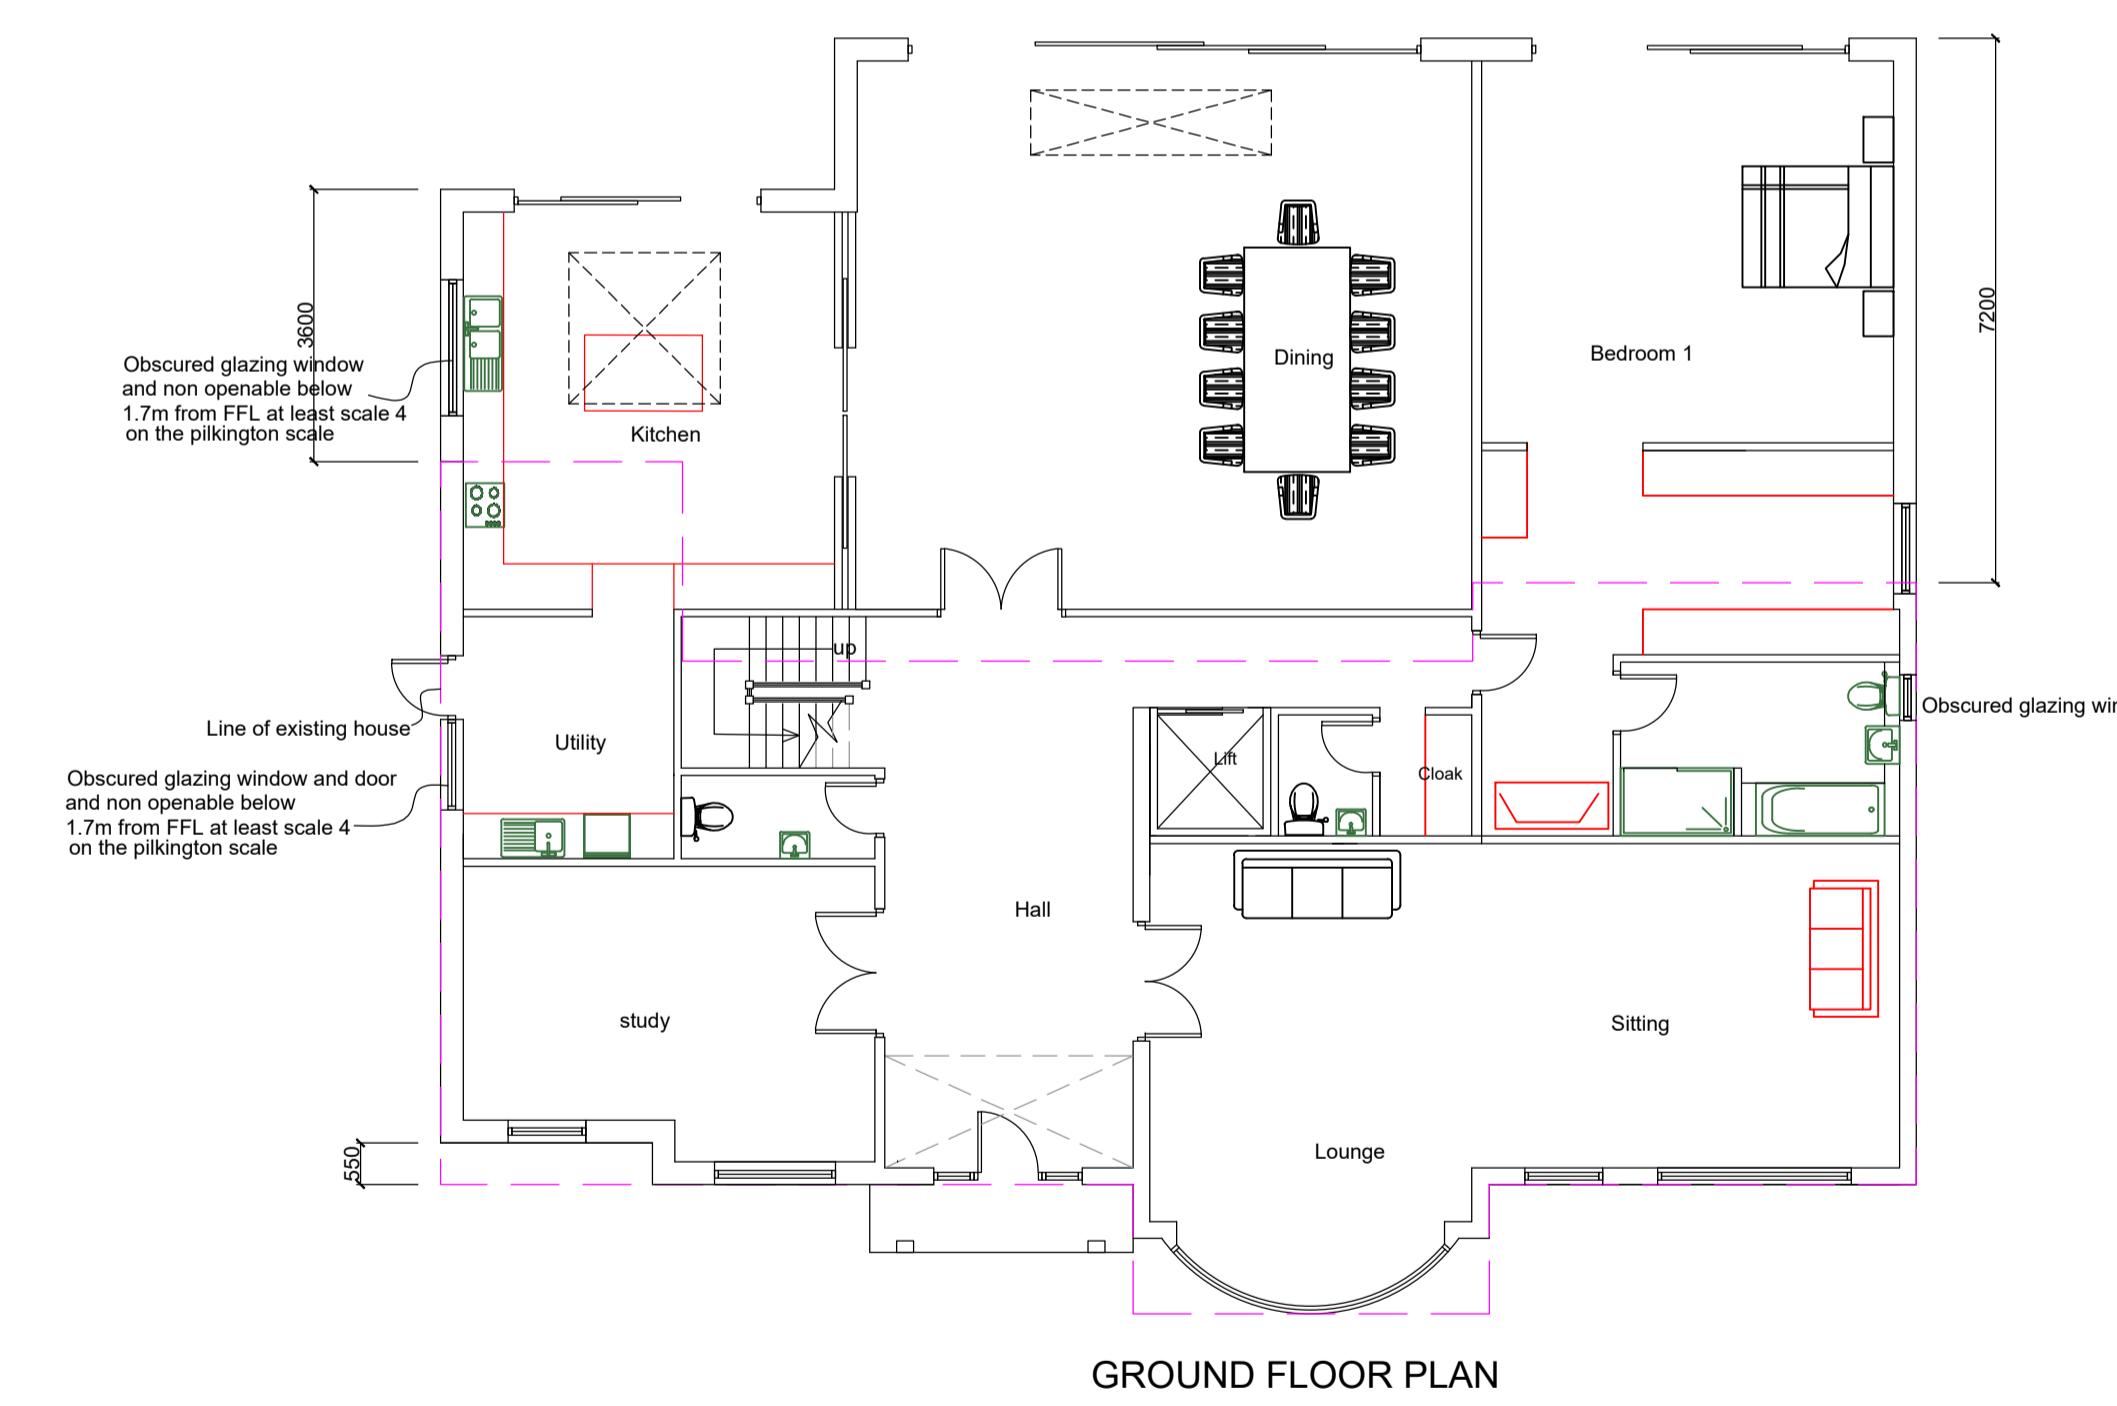

GROUND FLOOR PLAN

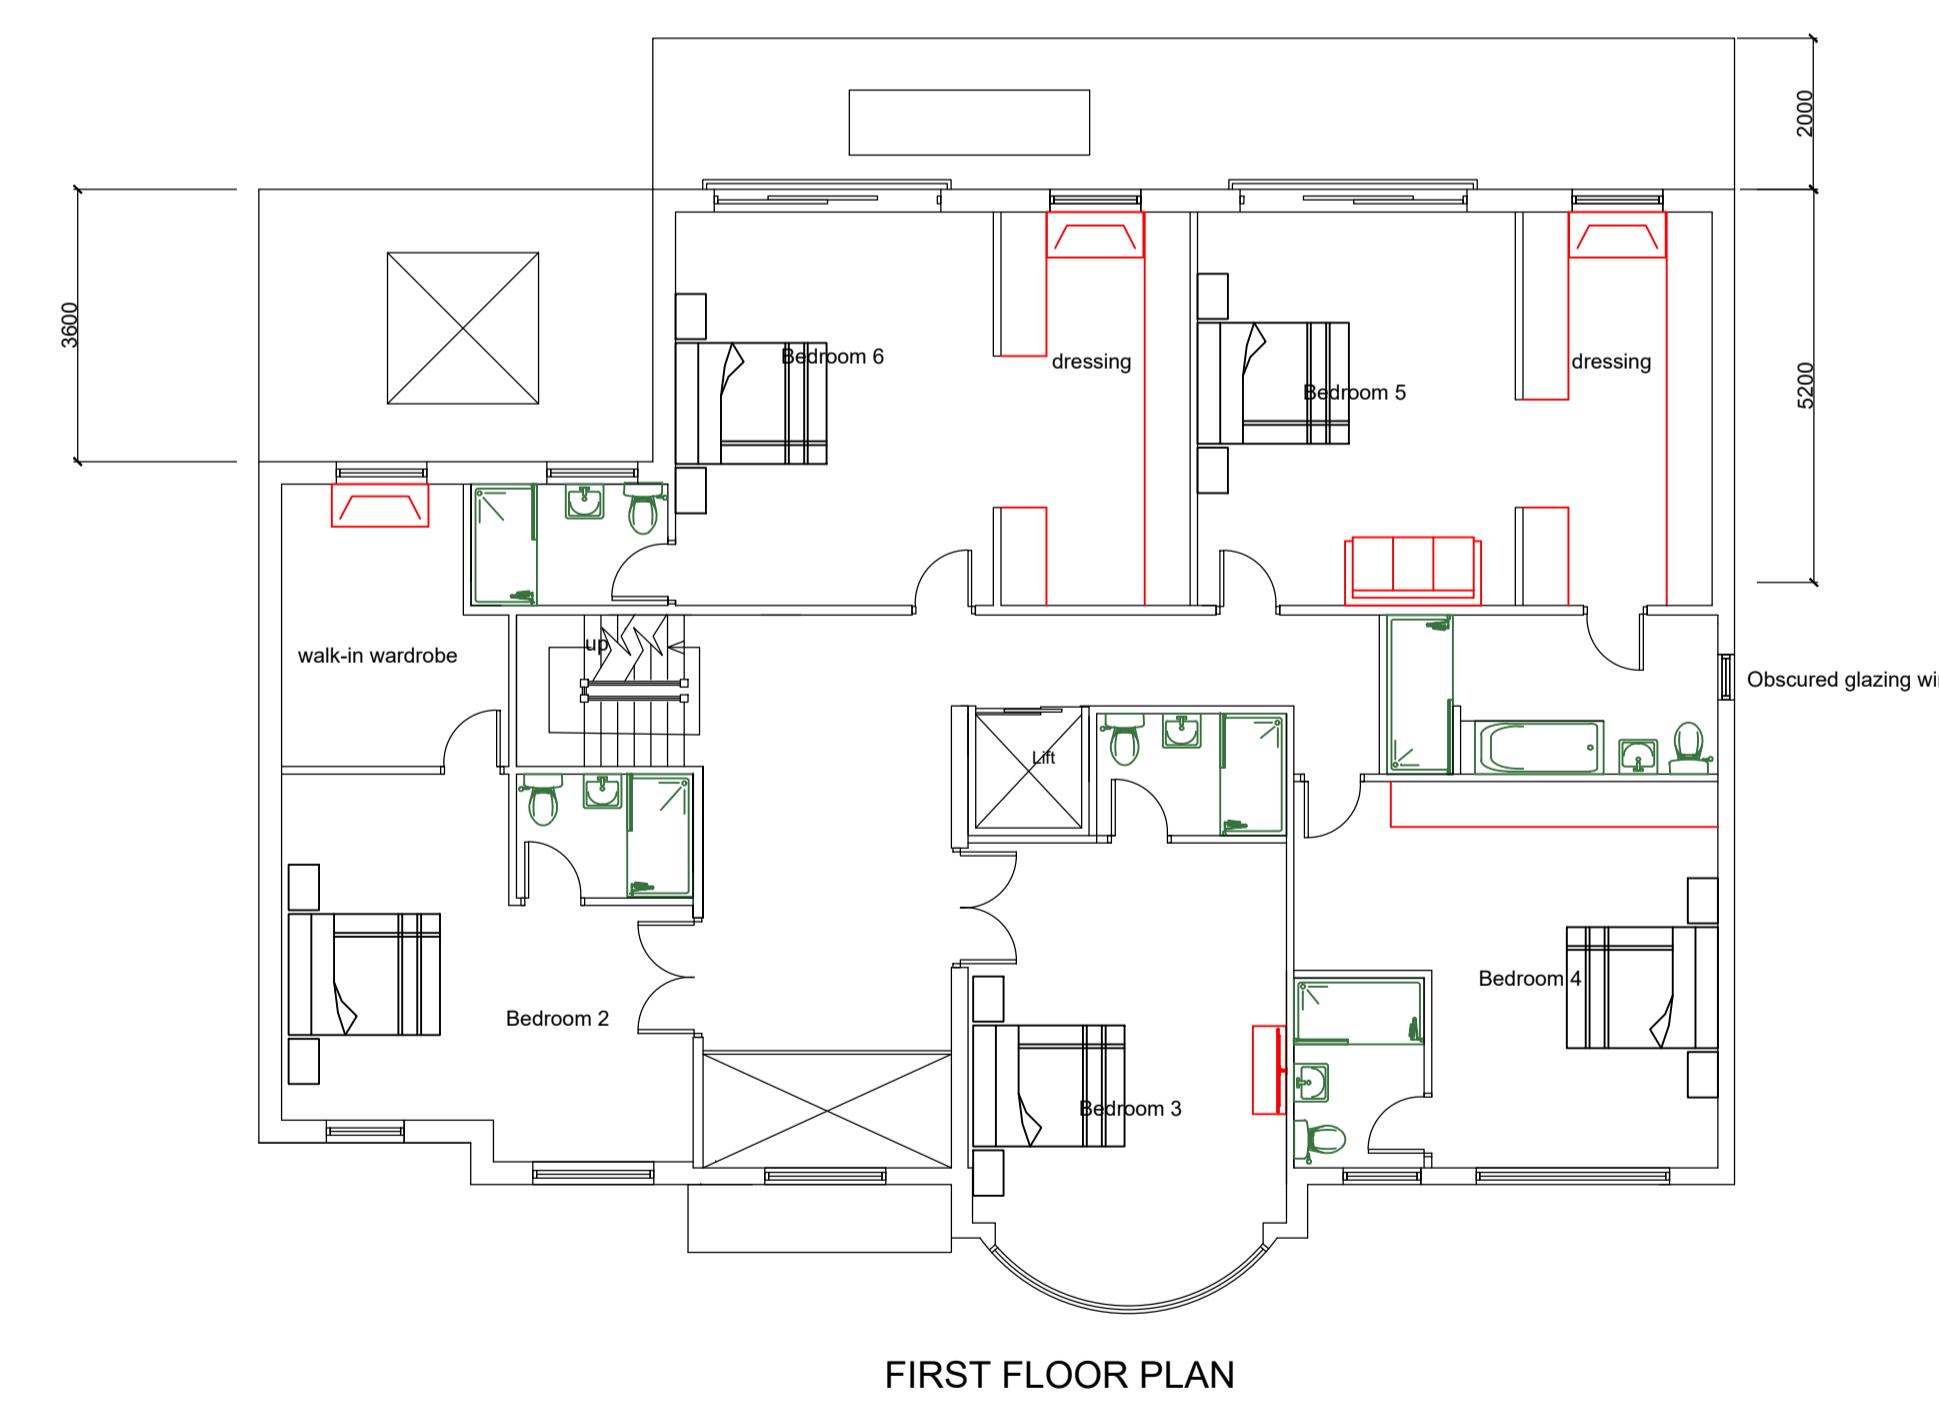


FIRST FLOOR PLAN

PROPOSED FLOOR PLANS

24 THE DRIVE, ICKENHAM, UXBRIDGE,
UB10 8AF

Scale Bar
0 1 2 3 4 5 6 7 8 9 10 Metres
1:100 @ A1

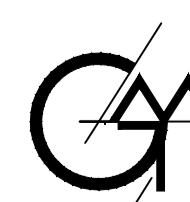

THE GILLETT MACLEOD PARTNERSHIP
Chartered Architects & Town Planning Consultants
1 High Road Old Eastcote Pinney Middesex HA5 2EW tel. 0208 868 1333

Drg. No. 25/3661/3^D
Scale 1:100 @ A3
Date 31/01/25
Drawn by AK

REVISION D
C drawer