
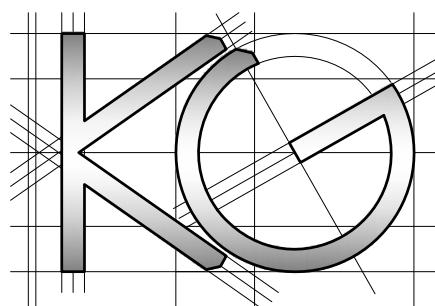


All work to comply with  
current building regulations  
and codes of practice

Do not scale from drawings  
all dimensions to be checked  
on site before the start of  
any work

All Proposed External Materials to Match  
Existing External Materials

Any Proposed Windows to Flank wall to be  
Obscure Glazed and Non-Opening below  
1.7m from FFL

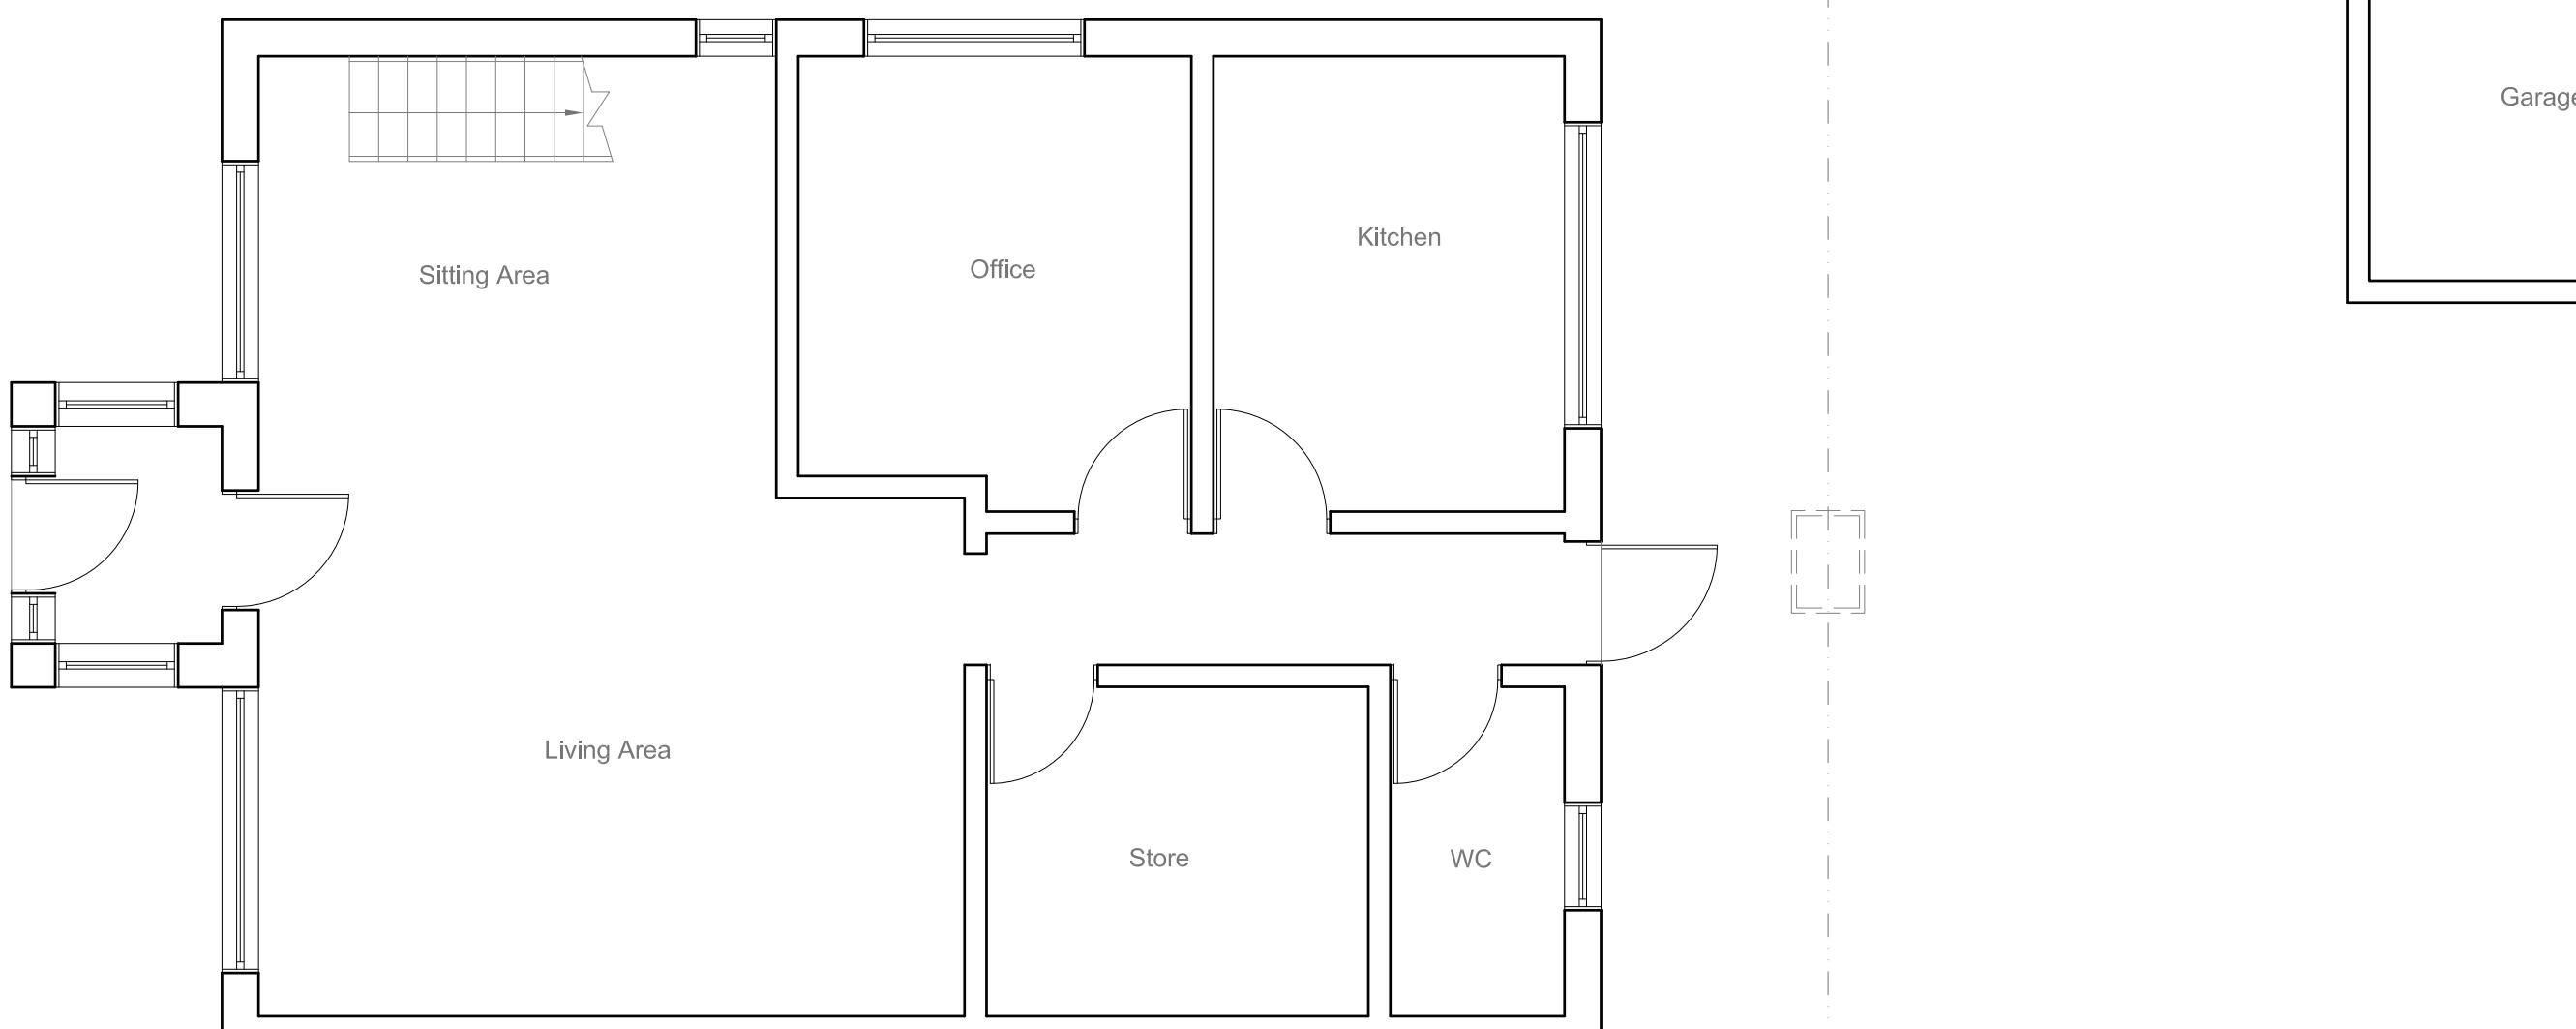

**Site Address:**  
16 Princes Park Lane  
Hayes  
Middlesex  
UB3 1JS

**Drawing Content:**  
Existing Ground Floor Plan

1

**Drawings No:**  
16princesparklane/2025/01

**Drawings Scale:**

1:50

**Date Drawn:**  
23rd January 2026

**Drawn By:**

KG

**Planning Issue**

7

**Revision:**


8

All work to comply with  
current building regulations  
and codes of practice

Do not scale from drawings  
all dimensions to be checked  
on site before the start of  
any work

All Proposed External Materials to Match  
Existing External Materials

Any Proposed Windows to Flank wall to be  
Obscure Glazed and Non-Opening below  
1.7m from FFL

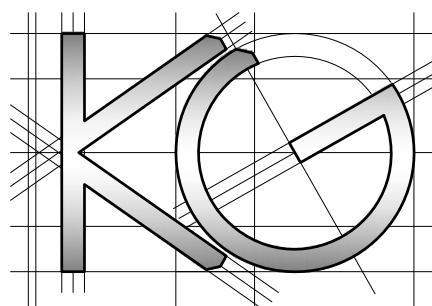

Site Address:  
16 Princes Park Lane  
Hayes  
Middlesex  
UB3 1JS

1

Drawing Content:  
Existing Elevations

2

Drawings No:  
16princesparklane/2025/02

3

Date Drawn:  
23rd January 2026

5

Planning Issue  
7

Drawings Scale:  
1:100

4

Drawn By:  
KG

6



Revision:  
8

All work to comply with  
current building regulations  
and codes of practice

Do not scale from drawings  
all dimensions to be checked  
on site before the start of  
any work

All Proposed External Materials to Match  
Existing External Materials

Any Proposed Windows to Flank wall to be  
Obscure Glazed and Non-Opening below  
1.7m from FFL

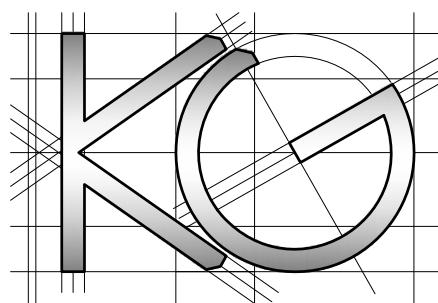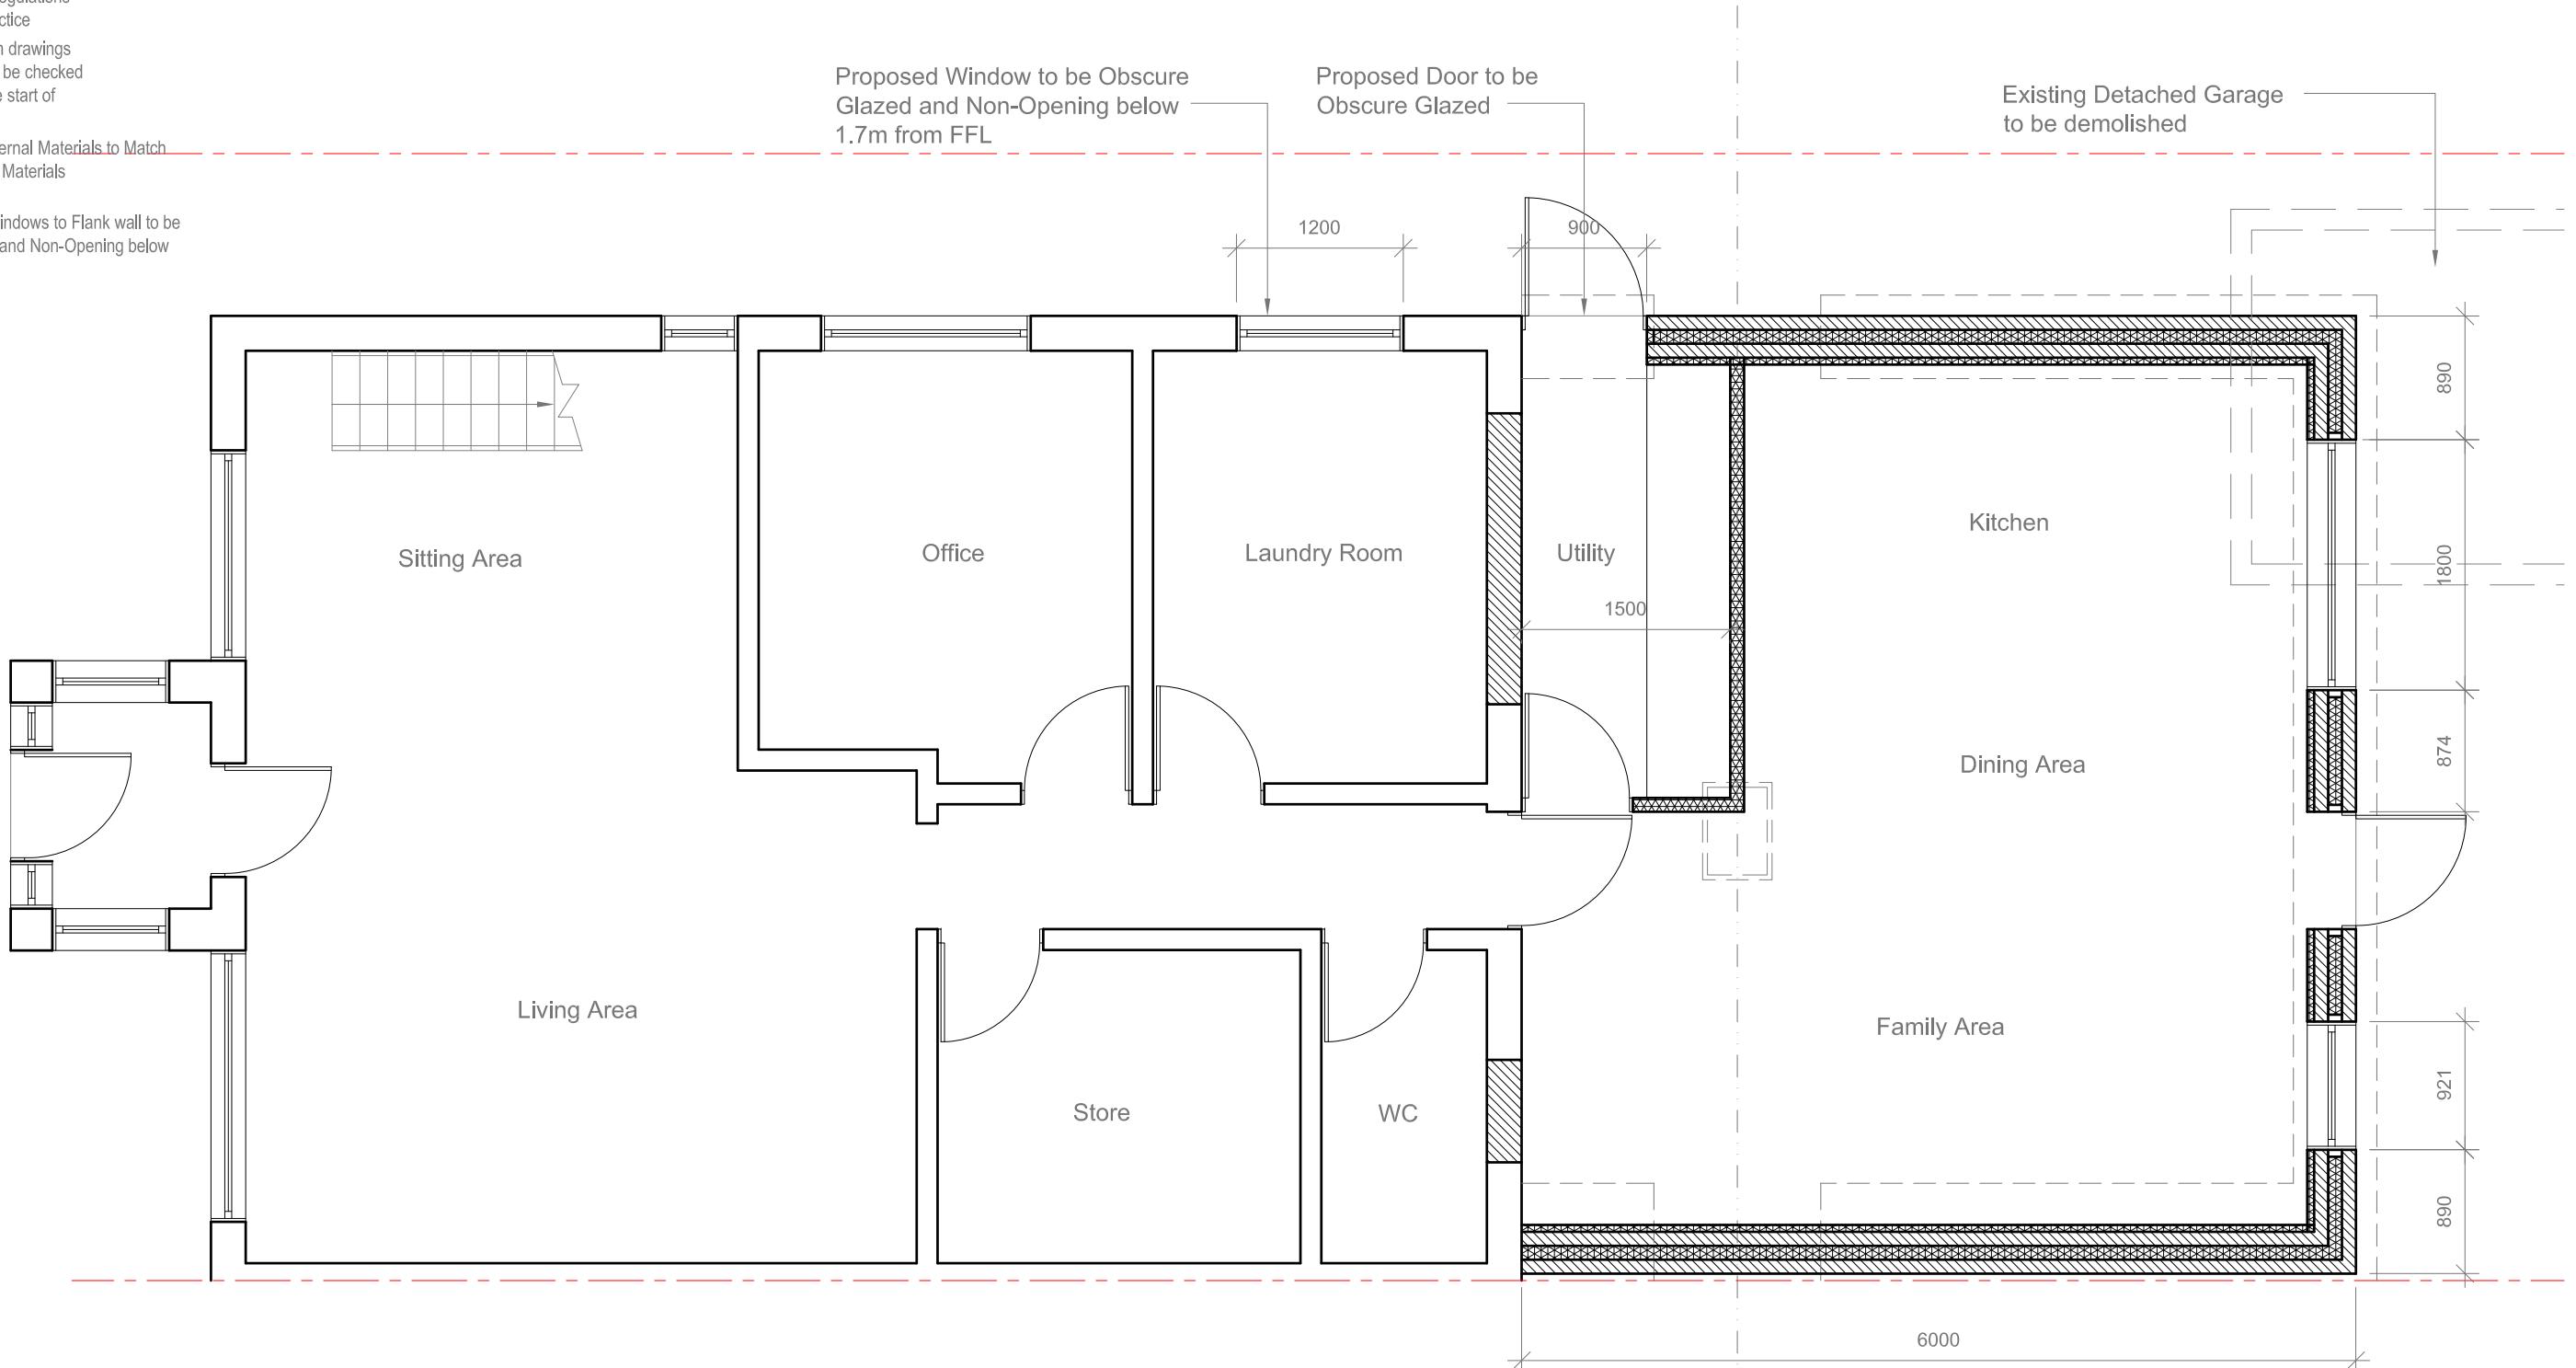

Site Address:  
16 Princes Park Lane  
Hayes  
Middlesex  
UB3 1JS

Drawing Content:  
Proposed Ground Floor Plan

1

Drawings No:  
16princesparklane/2025/03

3

Date Drawn:  
23rd January 2026

5

Planning Issue

7

Drawings Scale:  
1:50

4

Drawn By:  
KG

6

Revision:

8

All work to comply with  
current building regulations  
and codes of practice

Do not scale from drawings  
all dimensions to be checked  
on site before the start of  
any work

All Proposed External Materials to Match  
Existing External Materials


Any Proposed Windows to Flank wall to be  
Obscure Glazed and Non-Opening below  
1.7m from FFL



Proposed Rear Elevation  
Scale 1:100




Proposed Side Elevation  
Scale 1:100

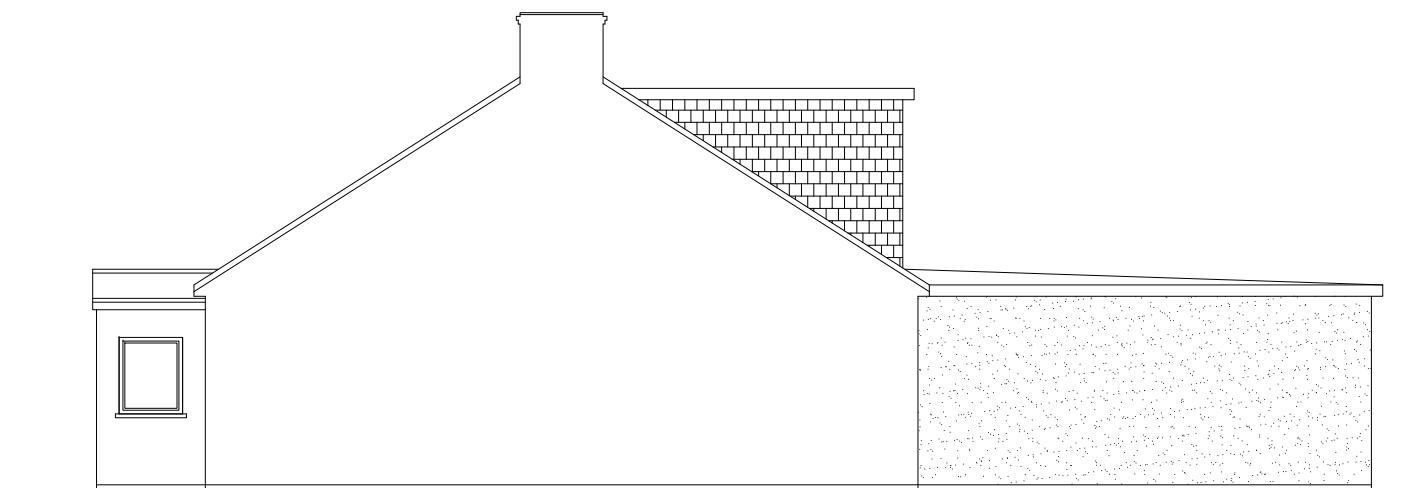

Proposed Side Elevation  
Scale 1:100



Existing Front Elevation  
Scale 1:100

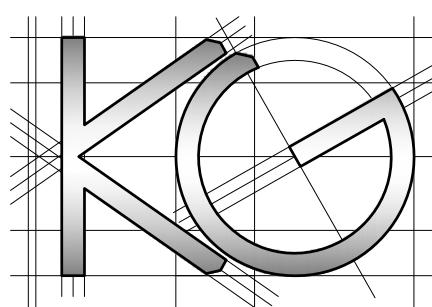

Site Address:

16 Princes Park Lane  
Hayes  
Middlesex  
UB3 1JS

Drawing Content:

Proposed Elevations

1

Drawings No:

16princesparklane/2025/04

Date Drawn:

23rd January 2026

3

Planning Issue

7

Drawings Scale:

1:100

Drawn By:

KG

4

Revision:

6

8