



LOCATION PLAN (1:1250)

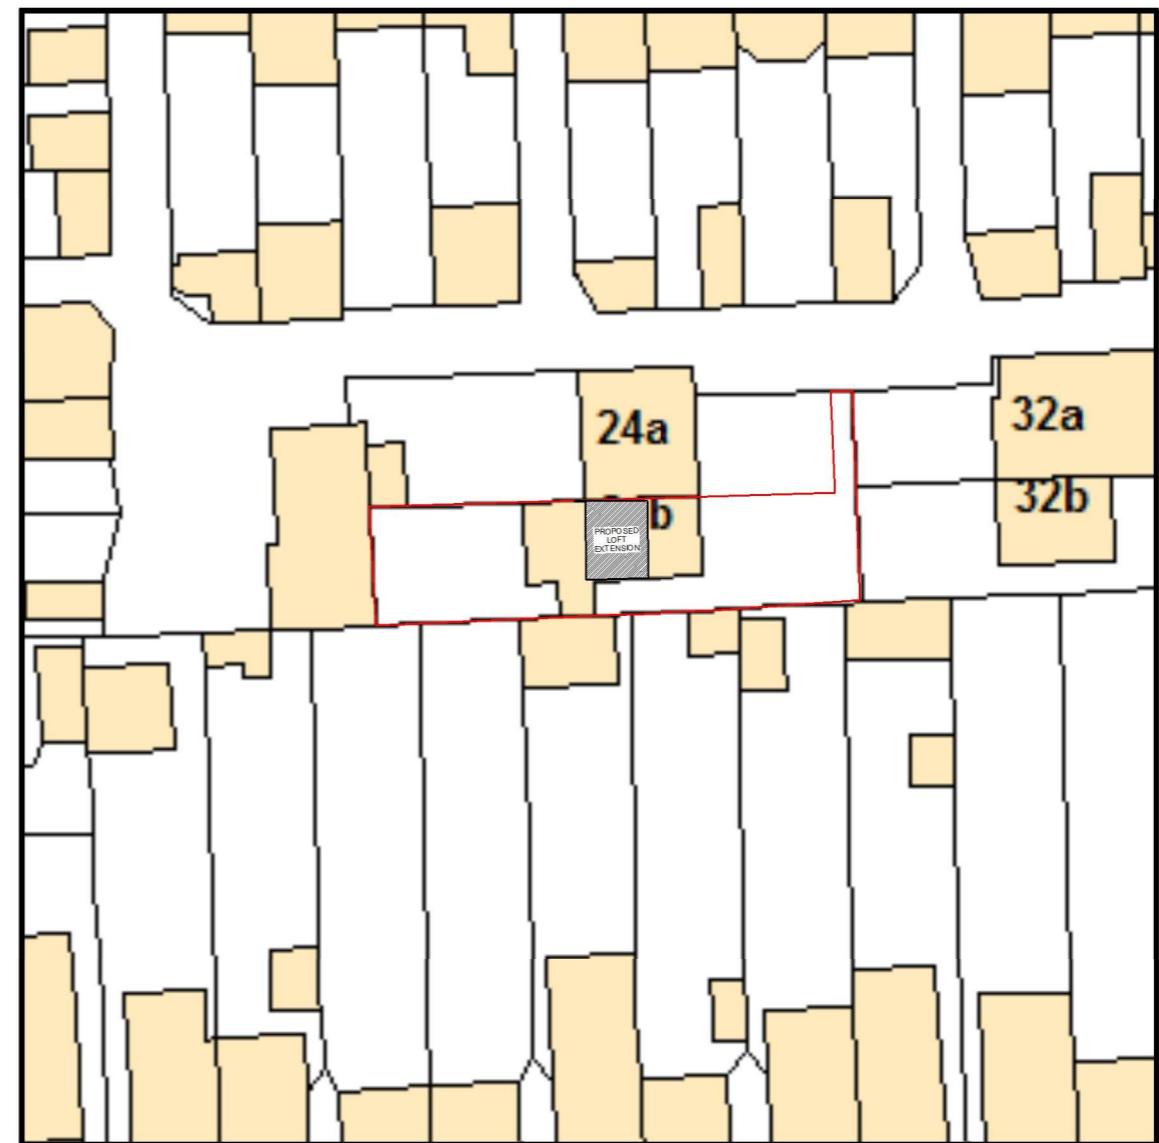

SITE PLAN (1:500)

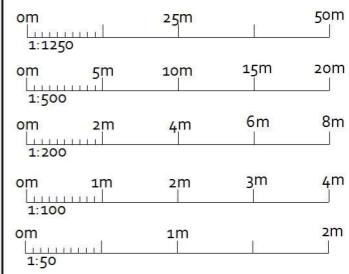

**LOCATION & SITE PLANS**

AMENDMENTS DATE REV.

Dimensions, area and levels where given are only approximate and subject to site survey. All dimensions are to be checked onsite. Figured dimensions only are to be taken from this drawings. This drawing is to be read in conjunction with all relevant conditions and/or specifications drawn, described and/or incorporated or variations or details referred to the designer before the affects works commences. This drawing is the intellectual property of OPS Chartered Surveyors and must not be copied, reproduced, modified or distributed without the author's consent.

**OPS** Chartered Surveyors

17 Garvin Avenue | Beaconsfield | Bucks | HP9 1RD  
info@ops-surveyors.co.uk  
www.ops-surveyors.co.uk  
Tel: 07881457903



ADDRESS:  
24B Pinglestone Close, West Drayton, UB7 0DL

CLIENT:  
MR J RAI

DRAWING:  
FOR PLANNING ONLY  
PROPOSAL: LOCATION & SITE PLANS

@ISO A3 (297 x 420)		
DRAWN: SC	DRAWING NUMBER	REV.
SCALE: AS SHOWN	2022-24BPC-EXT-1	1.0
DATE: 29/11/2022	SHEET#	1 / 6