



LOCATION PLAN (1:1250)

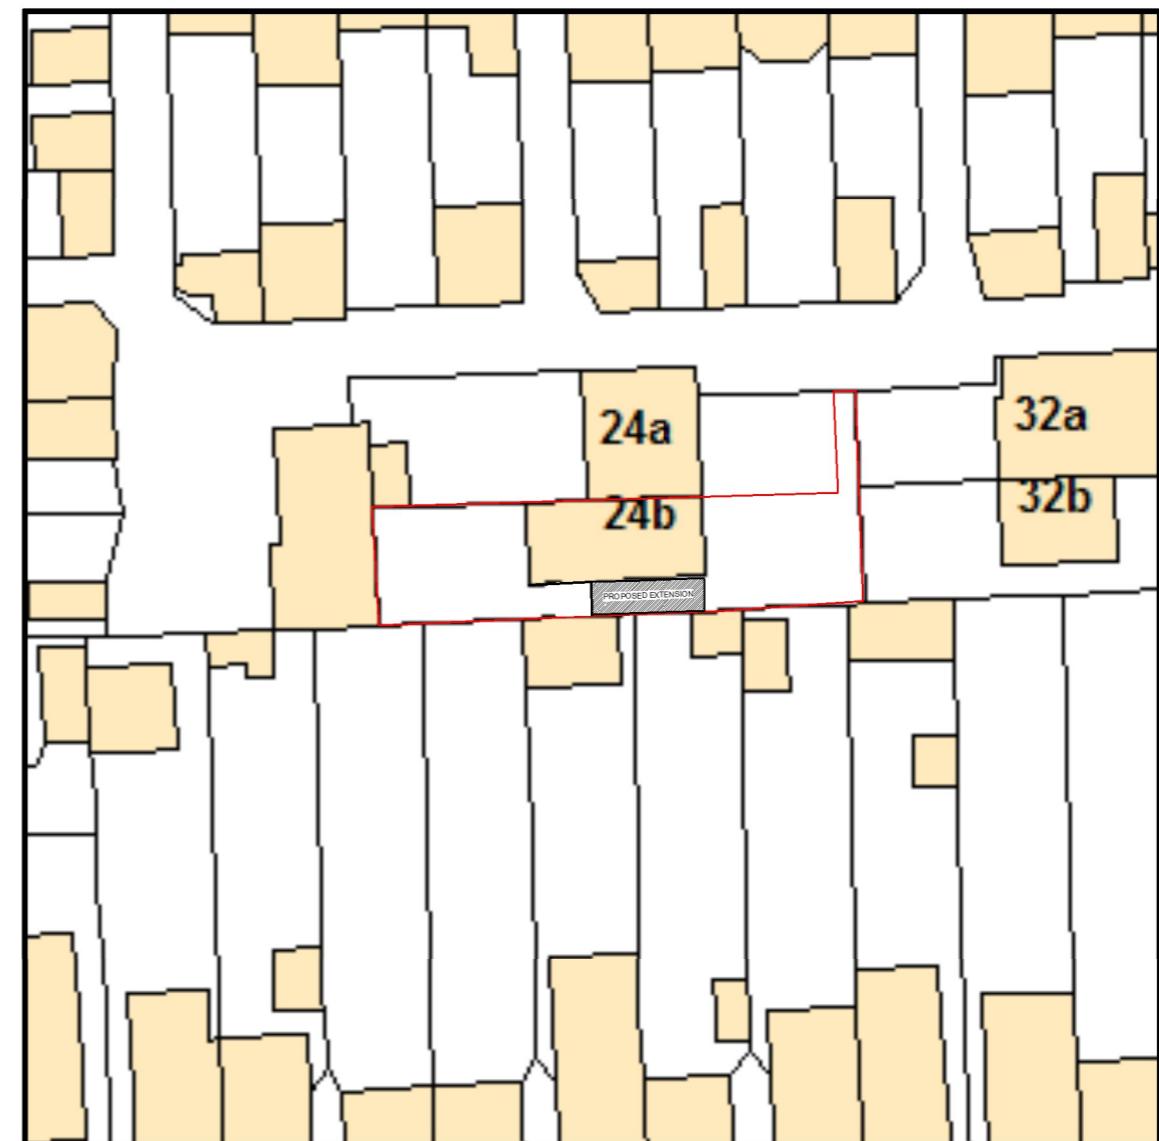

SITE PLAN (1:500)

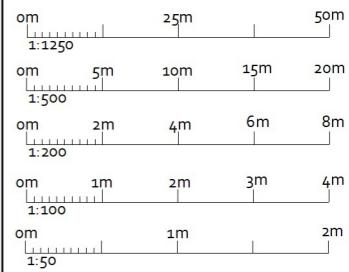

LOCATION & SITE PLANS

AMENDMENTS DATE REV.

Dimensions, area and levels where given are only approximate and subject to site survey. All dimensions are to be checked onsite. Figured dimensions only are to be taken from this drawings. This drawing is to be read in conjunction with all relevant consultants and/or specialists drawings. Any dimensions or areas given on this drawing are to be referred to the designer before the affects works commences. This drawing is the intellectual property of OPS Chartered Surveyors and must not be copied, reproduced, modified or distributed without the author's consent.

OPS Chartered Surveyors

17 Garvin Avenue | Beaconsfield | Bucks | HP9 1RD
info@ops-surveyors.co.uk
www.ops-surveyors.co.uk
Tel: 07881457903




ADDRESS:
24B Pinglestone Close, West Drayton, UB7 0DL



CLIENT:
MR J RAI

DRAWING:
FOR PLANNING ONLY
PROPOSAL: LOCATION & SITE PLANS

@ISO A3 (297 x 420)		
DRAWN: SC	DRAWING NUMBER	REV.
SCALE: AS SHOWN	2022-24BPC-EXT-1	1.0
DATE: 01/12/2022	SHEET: # 1 / 5	

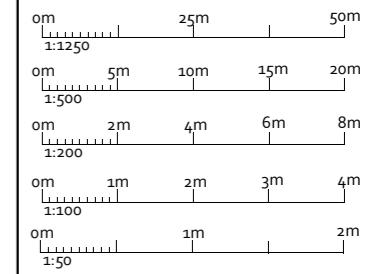

EXISTING & PROPOSED FLOOR PLANS

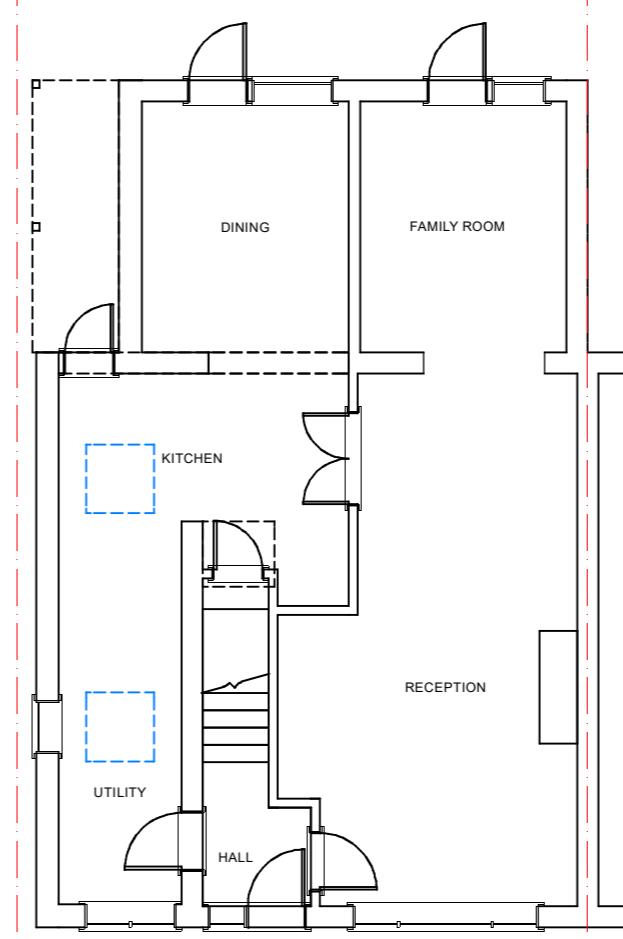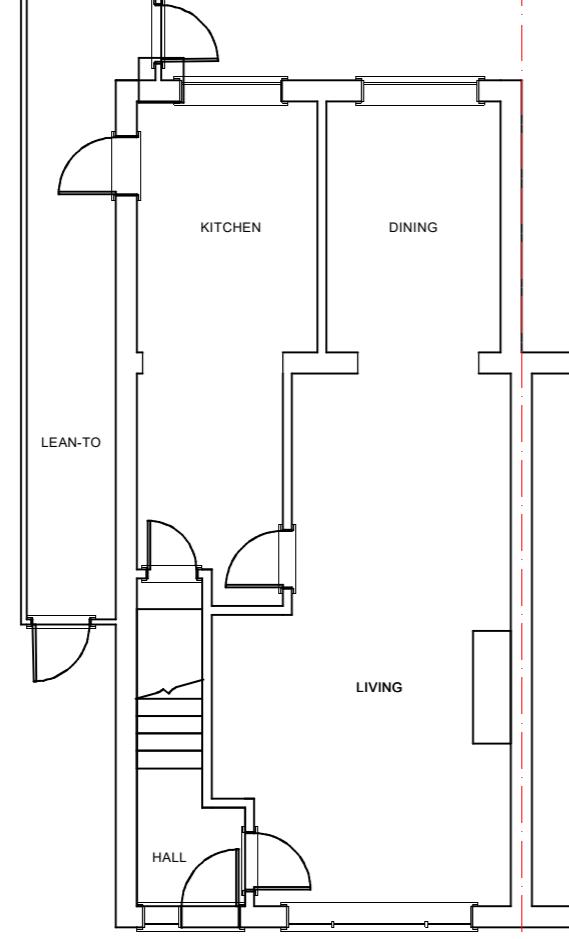

AMENDMENTS DATE: REV.

Dimensions, area and levels where given are only approximate and subject to site survey. All dimensions are to be checked onsite. Figured dimensions only are to be taken from this drawings. This drawing is to be read in conjunction with any relevant conditions and /or specialists drawings. Any dimensions and any descriptions or variations are to be advised to the designer before the affects works commences. This drawing is the intellectual property of OPS Chartered Surveyors and must not be copied, reproduced, modified or distributed without the author's consent.

OPS Chartered Surveyors

17 Garvin Avenue | Beaconsfield | Bucks | HP91RD
info@ops-surveyors.co.uk
www.ops-surveyors.co.uk
Tel: 07881457903




ADDRESS:
24B Pinglestone Close, West Drayton, UB7 0DL


CLIENT:
MR J RAI

DRAWING:
FOR PLANNING ONLY
PROPOSAL: SIDE EXTENSION


@ISO A3 (297 x 420)		
DRAWN: SC	DRAWING NUMBER	REV.
SCALE: AS SHOWN	2022-24BPC-EXT-2	1.0
DATE: 01/12/2022	SHEET: # 2 / 5	

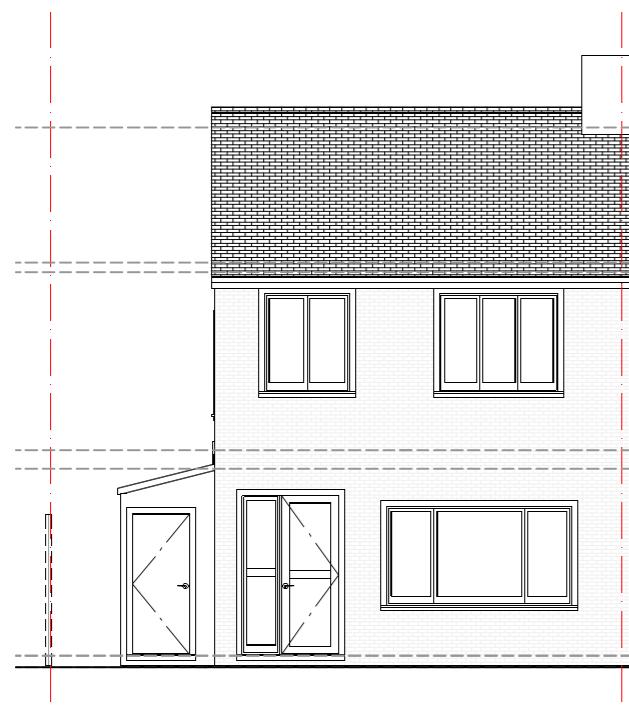


EXISTING FRONT (1:100)

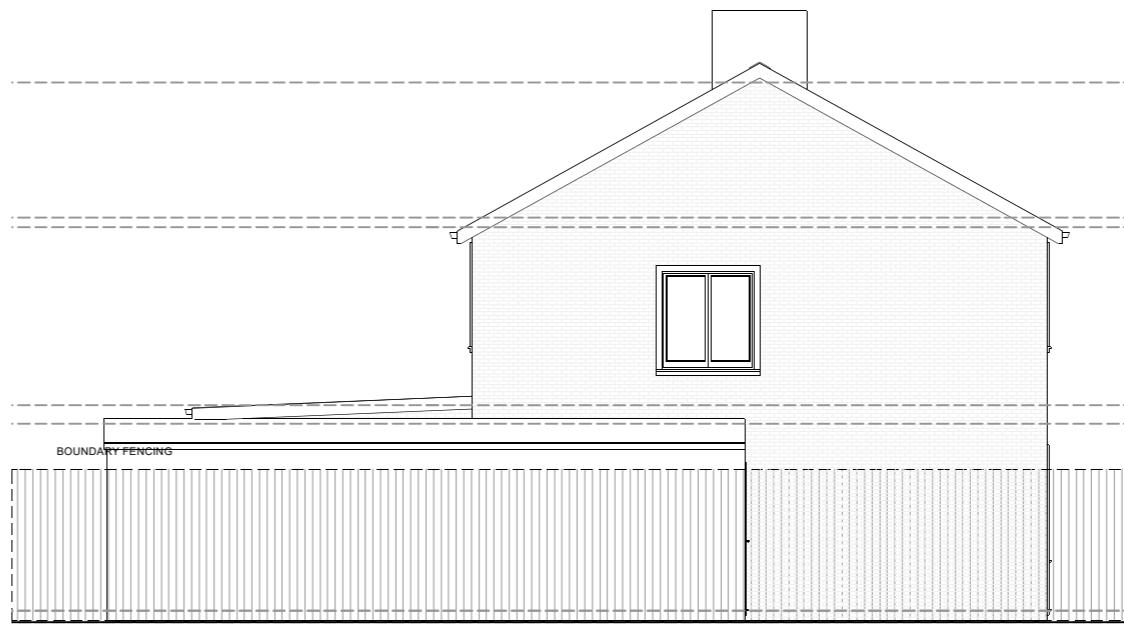


EXISTING SIDE (1:100)

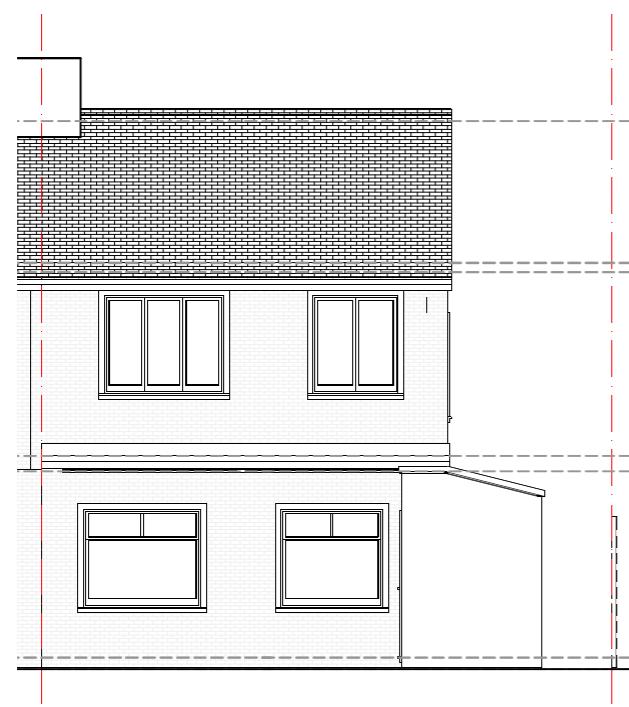

EXISTING REAR (1:100)

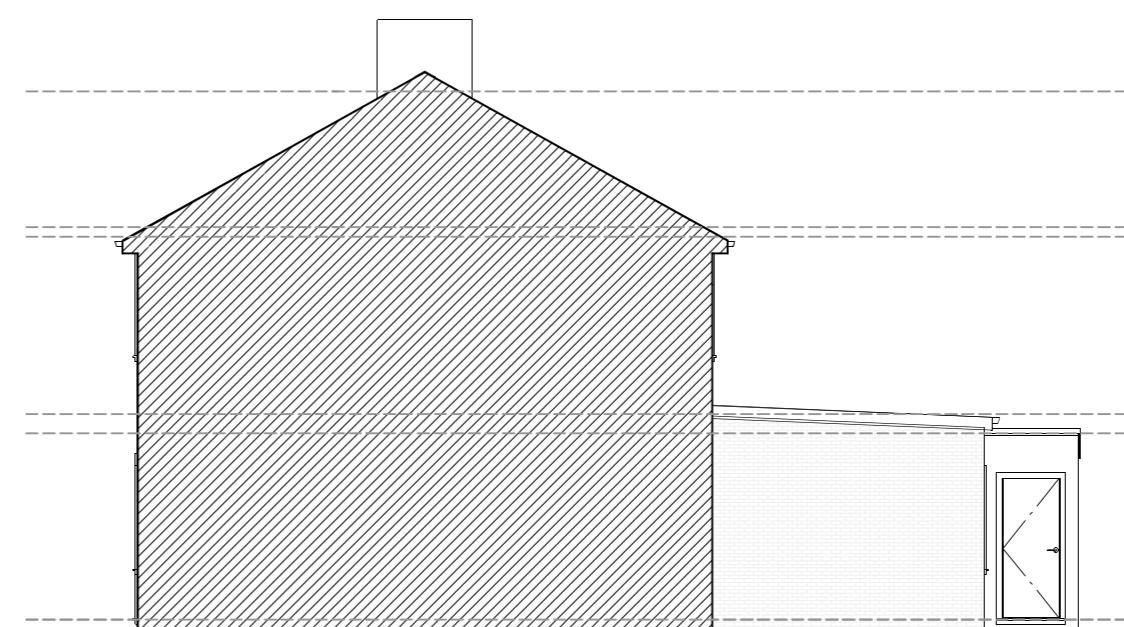

EXISTING SIDE (1:100)

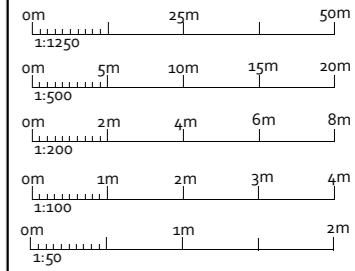

EXISTING ELEVATIONS

AMENDMENTS **DATE:** **REV.**

Dimensions, area and levels where given are only approximate and subject to site survey. All dimensions are to be checked onsite. Figured dimensions only are to be taken from this drawings. This drawing is to be read in conjunction with the relevant conditions and /or specialists drawings. Any changes and any decisions or variations are to be advised to the designer before the affects works commences. This drawing is the intellectual property of OPS Chartered Surveyors and must not be copied, reproduced, modified or distributed without the author's consent.

OPS Chartered Surveyors

17 Garvin Avenue | Beaconsfield | Bucks | HP91RD
info@ops-surveyors.co.uk
www.ops-surveyors.co.uk
Tel: 07881457903



ADDRESS:
24B Pinglestone Close, West Drayton, UB7 0DL


CLIENT:
MR J RAI

DRAWING:
FOR PLANNING ONLY
PROPOSAL: SIDE EXTENSION

@ISO A3 (297 x 420)		
DRAWN: SC	DRAWING NUMBER	REV.
SCALE: AS SHOWN	2022-24BPC-EXT-3	1.0
DATE: 01/12/2022	SHEET: # 3 / 5	




PROPOSED FRONT (1:100)

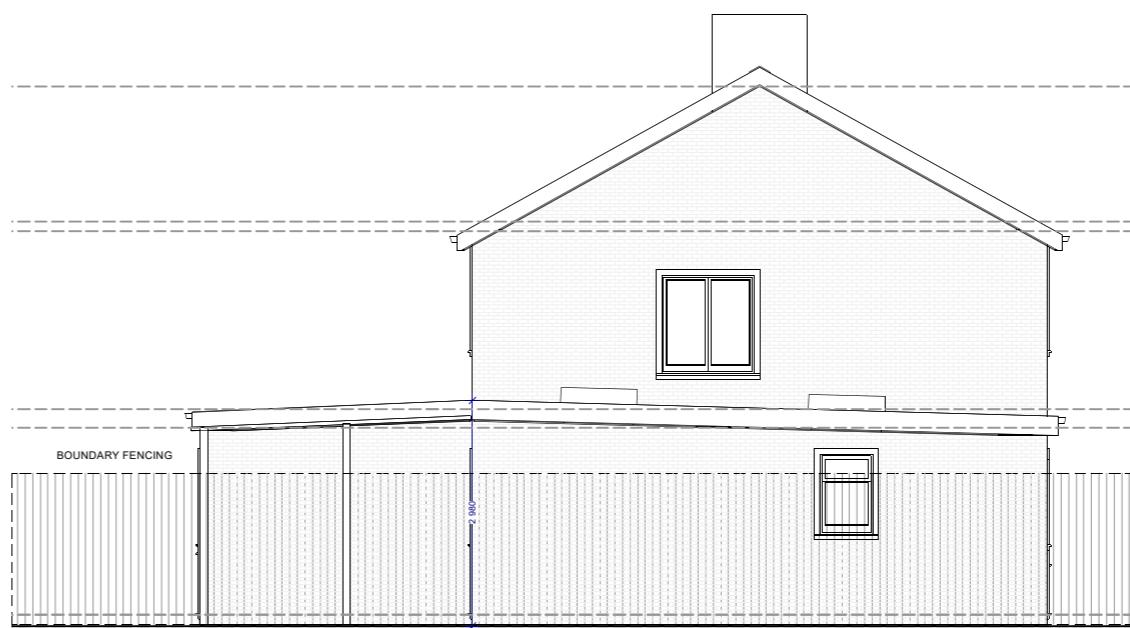


PROPOSED SIDE (1:100)



PROPOSED REAR (1:100)

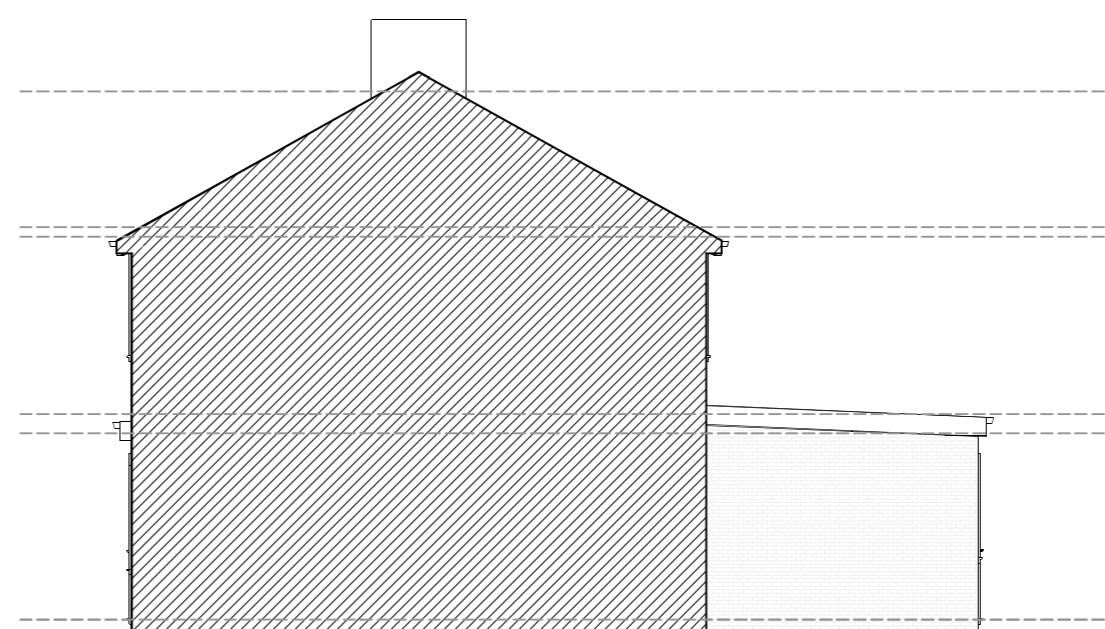

PROPOSED SIDE (1:100)

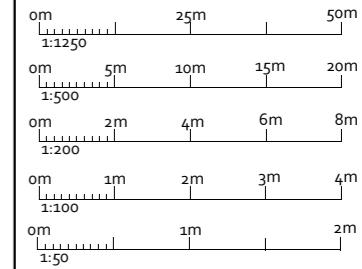

**PROPOSED
ELEVATIONS
(EXTENSION)**

AMENDMENTS DATE: REV.

Dimensions, area and levels where given are only approximate and subject to site survey. All dimensions are to be checked onsite. Figured dimensions only are to be taken from this drawings. This drawing is to be read in conjunction with relevant conditions and /or specialists drawings. It does not show any dimensions or variations agreed with the designer before the affects works commences. This drawing is the intellectual property of OPS Chartered Surveyors and must not be copied, reproduced, modified or distributed without the author's consent.

OPS Chartered Surveyors

17 Garvin Avenue | Beaconsfield | Bucks | HP91RD
info@ops-surveyors.co.uk
www.ops-surveyors.co.uk
Tel: 07881457903




ADDRESS:
24B Pinglestone Close, West Drayton, UB7 0DL


CLIENT:
MR J RAI

DRAWING:
FOR PLANNING ONLY
PROPOSAL: SIDE EXTENSION


@ISO A3 (297 x 420)		
DRAWN: SC	DRAWING NUMBER	REV.
SCALE: AS SHOWN	2022-24BPC-EXT-4	1.0
DATE: 01/12/2022	SHEET: # 4 / 5	

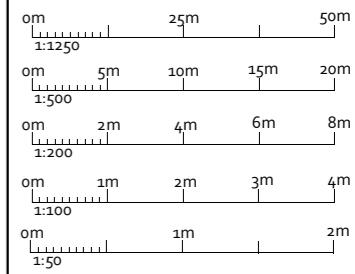

**EXISTING &
PROPOSED
ROOF PLANS
(EXTENSION)**

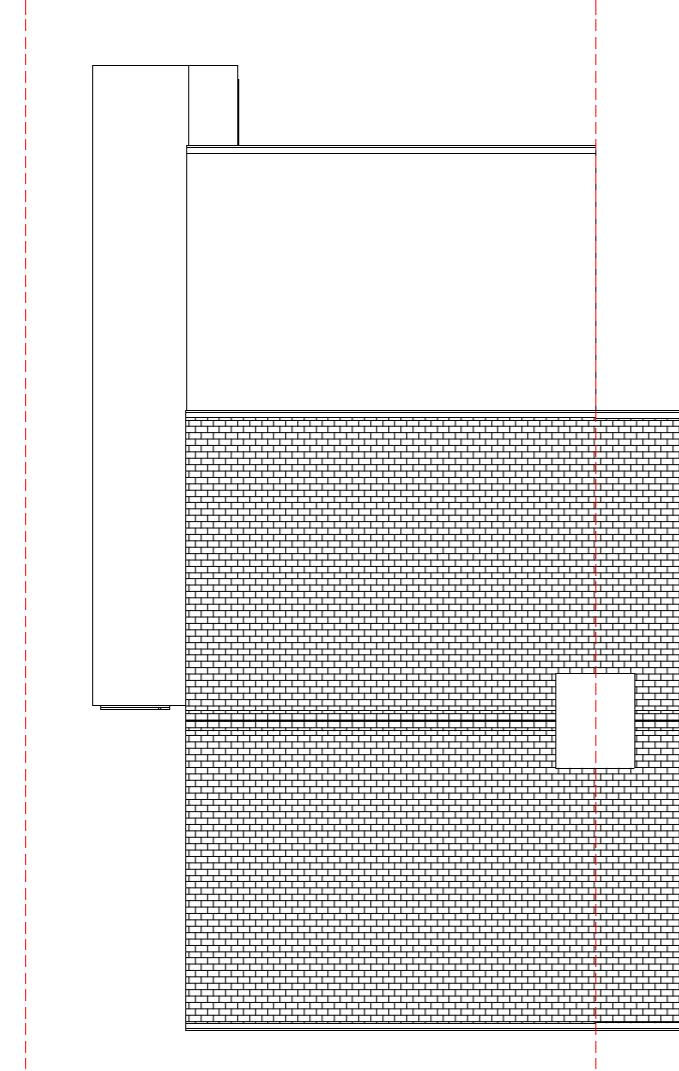

EXISTING ROOF PLAN (1:100)

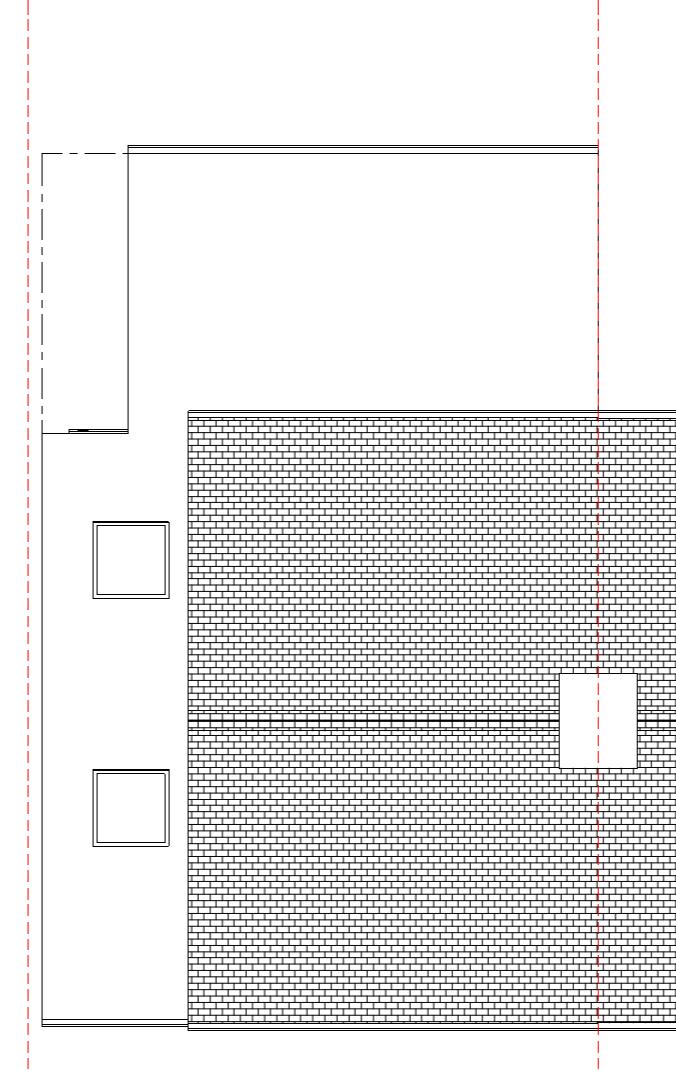

PROPOSED ROOF PLAN (1:100)

AMENDMENTS **DATE:** **REV.**

Dimensions, area and levels where given are only approximate and subject to site survey. All dimensions are to be checked onsite. Figured dimensions only are to be taken from this drawings. This drawing is to be read in conjunction with the relevant contract and /or specialists drawings. Any changes and any discussions or variations are to be advised to the designer before the affects works commences. This drawing is the intellectual property of OPS Chartered Surveyors and must not be copied, reproduced, modified or distributed without the author's consent.

OPS Chartered Surveyors

17 Garvin Avenue | Beaconsfield | Bucks | HP91RD
info@ops-surveyors.co.uk
www.ops-surveyors.co.uk
Tel: 07881457903



ADDRESS:
24B Pinglestone Close, West Drayton, UB7 0DL

CLIENT:
MR J RAI

DRAWING:
FOR PLANNING ONLY
PROPOSAL: SIDE EXTENSION

@ISO A3 (297 x 420)		
DRAWN: SC	DRAWING NUMBER	REV.
SCALE: AS SHOWN	2022-24BPC-EXT-5	1.0
DATE: 01/12/2022	SHEET: # 5 / 5	