

Revision Issue:

CDM Regulations:



Client Name:  
Mr & Mrs Madlani

Project Address:  
40 Vine Lane, Hillingdon  
Middx, UB10 0BA

## PLANNING

Drawing Title:  
Existing Front & Rear Elevations  
House number 40

Job No: Dwg No: Rev: Scale: Drawn by:  
14013 320e 00 1:50 @A1 TSP

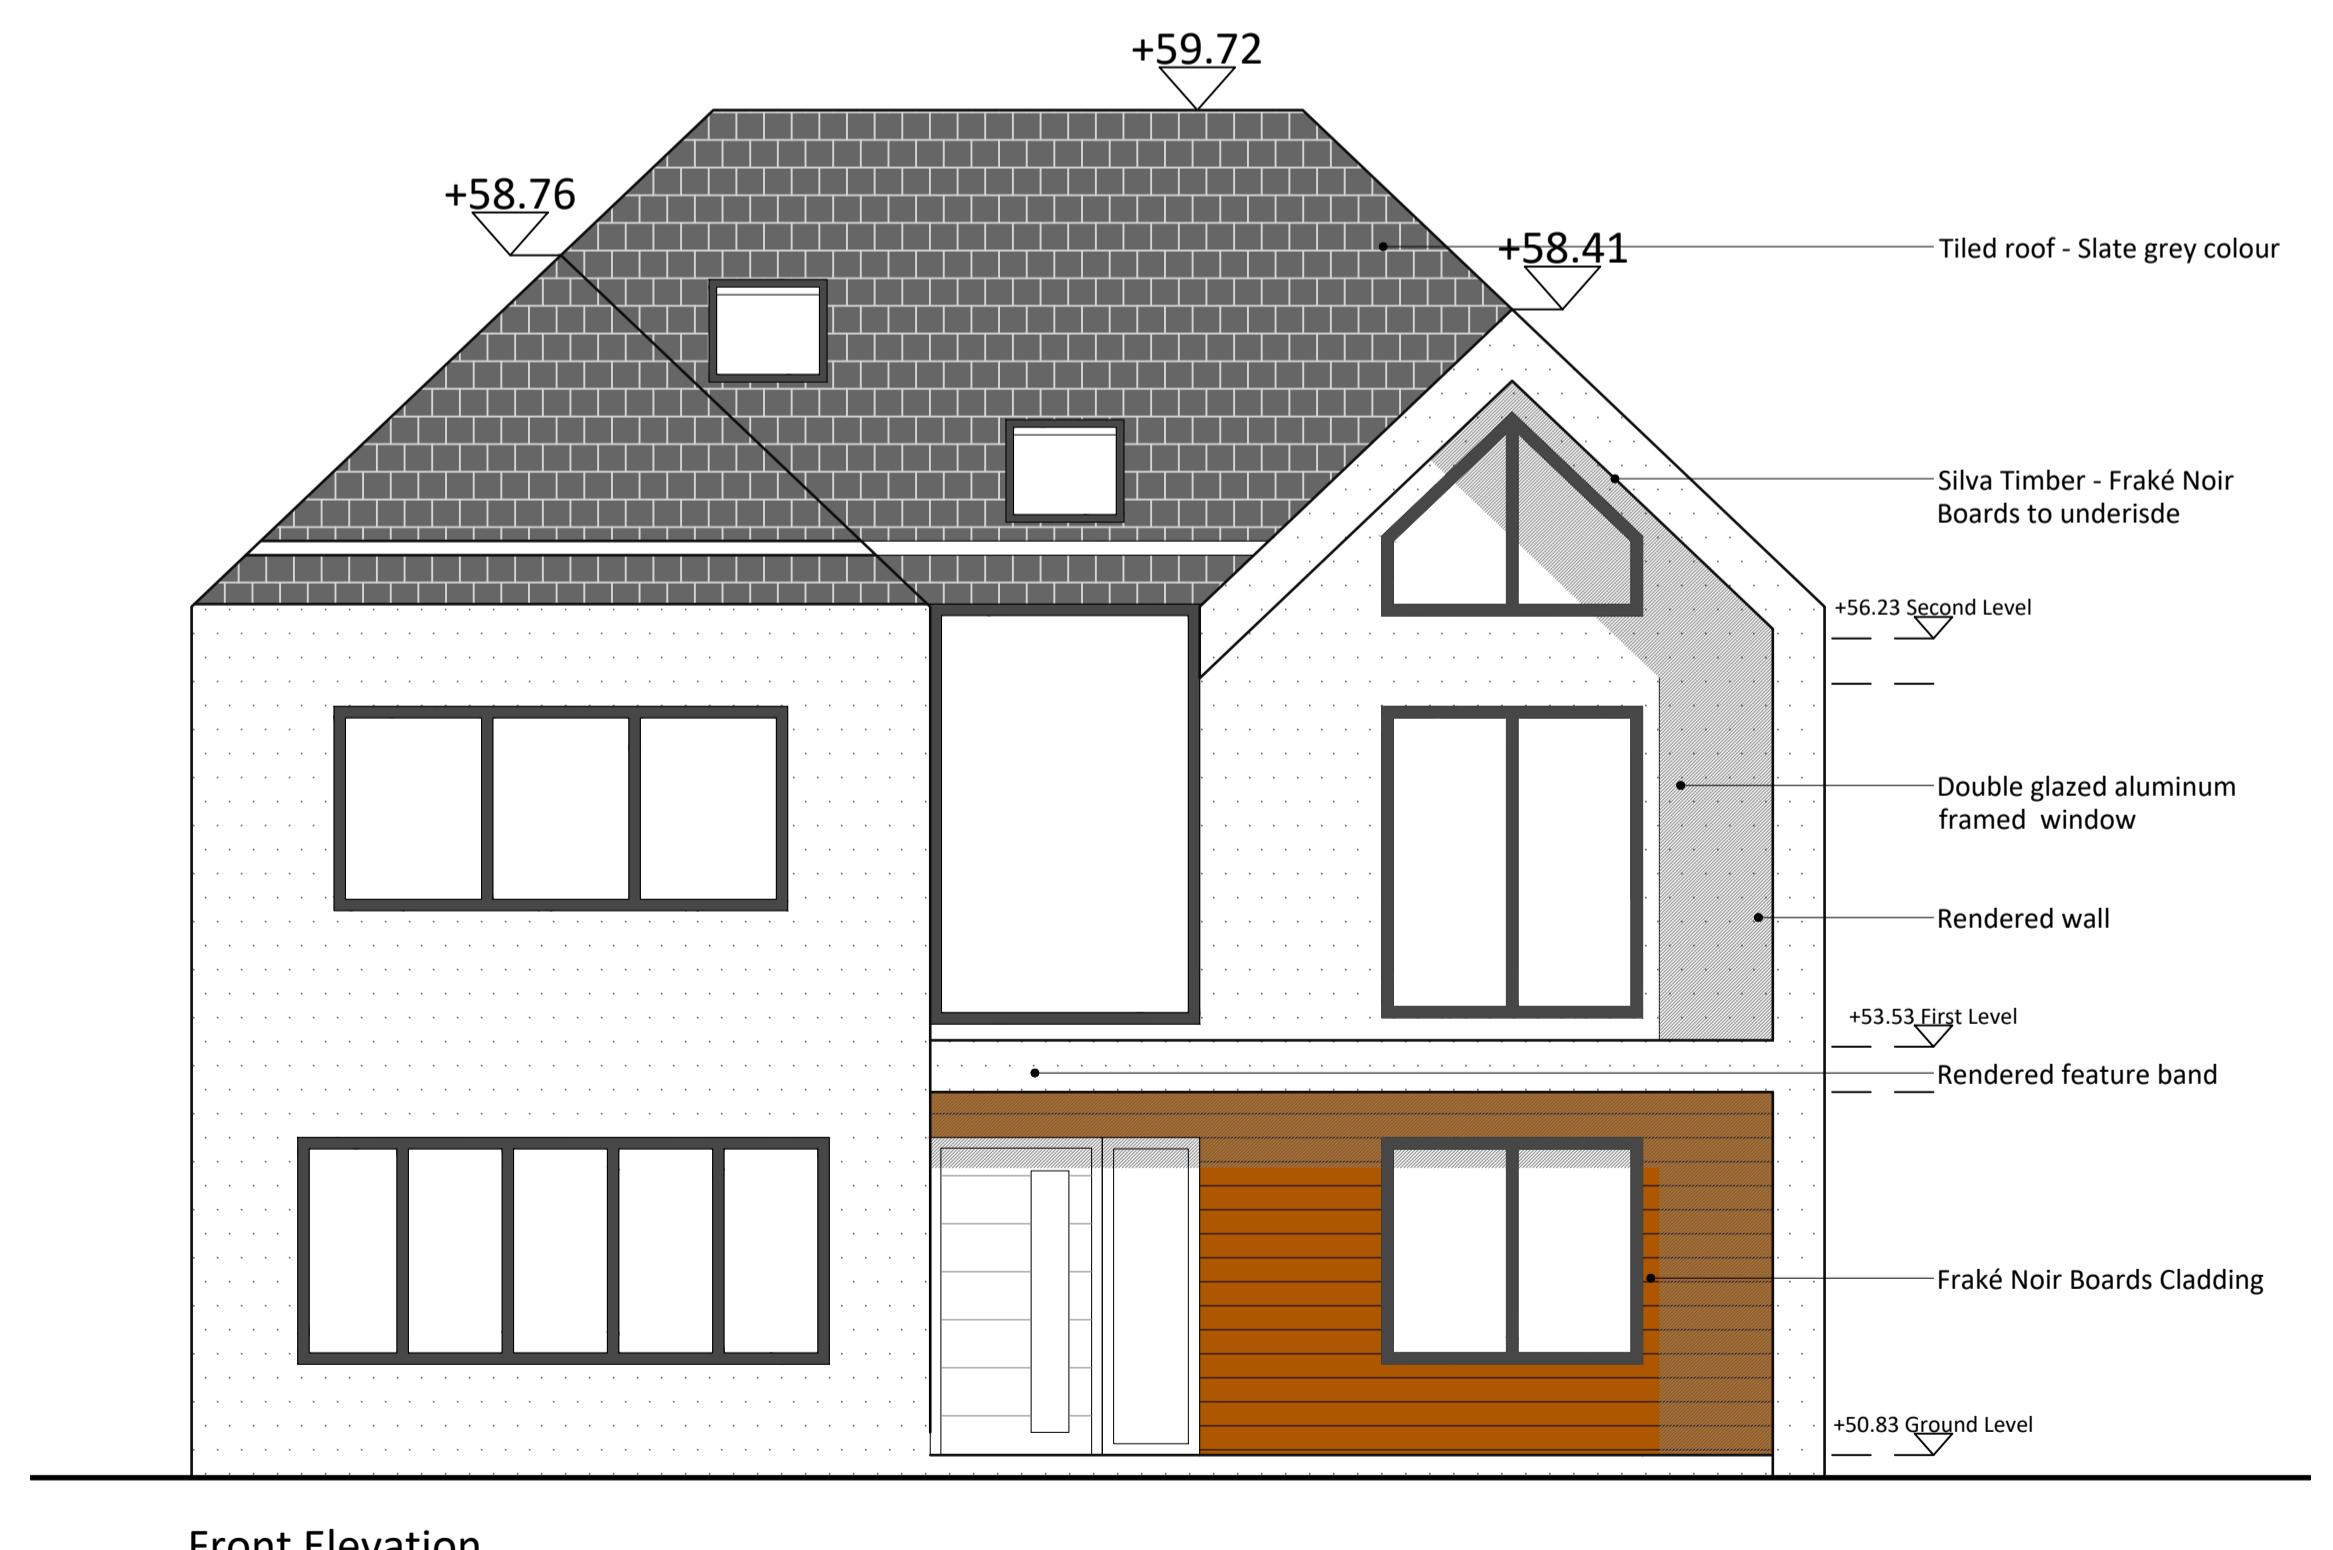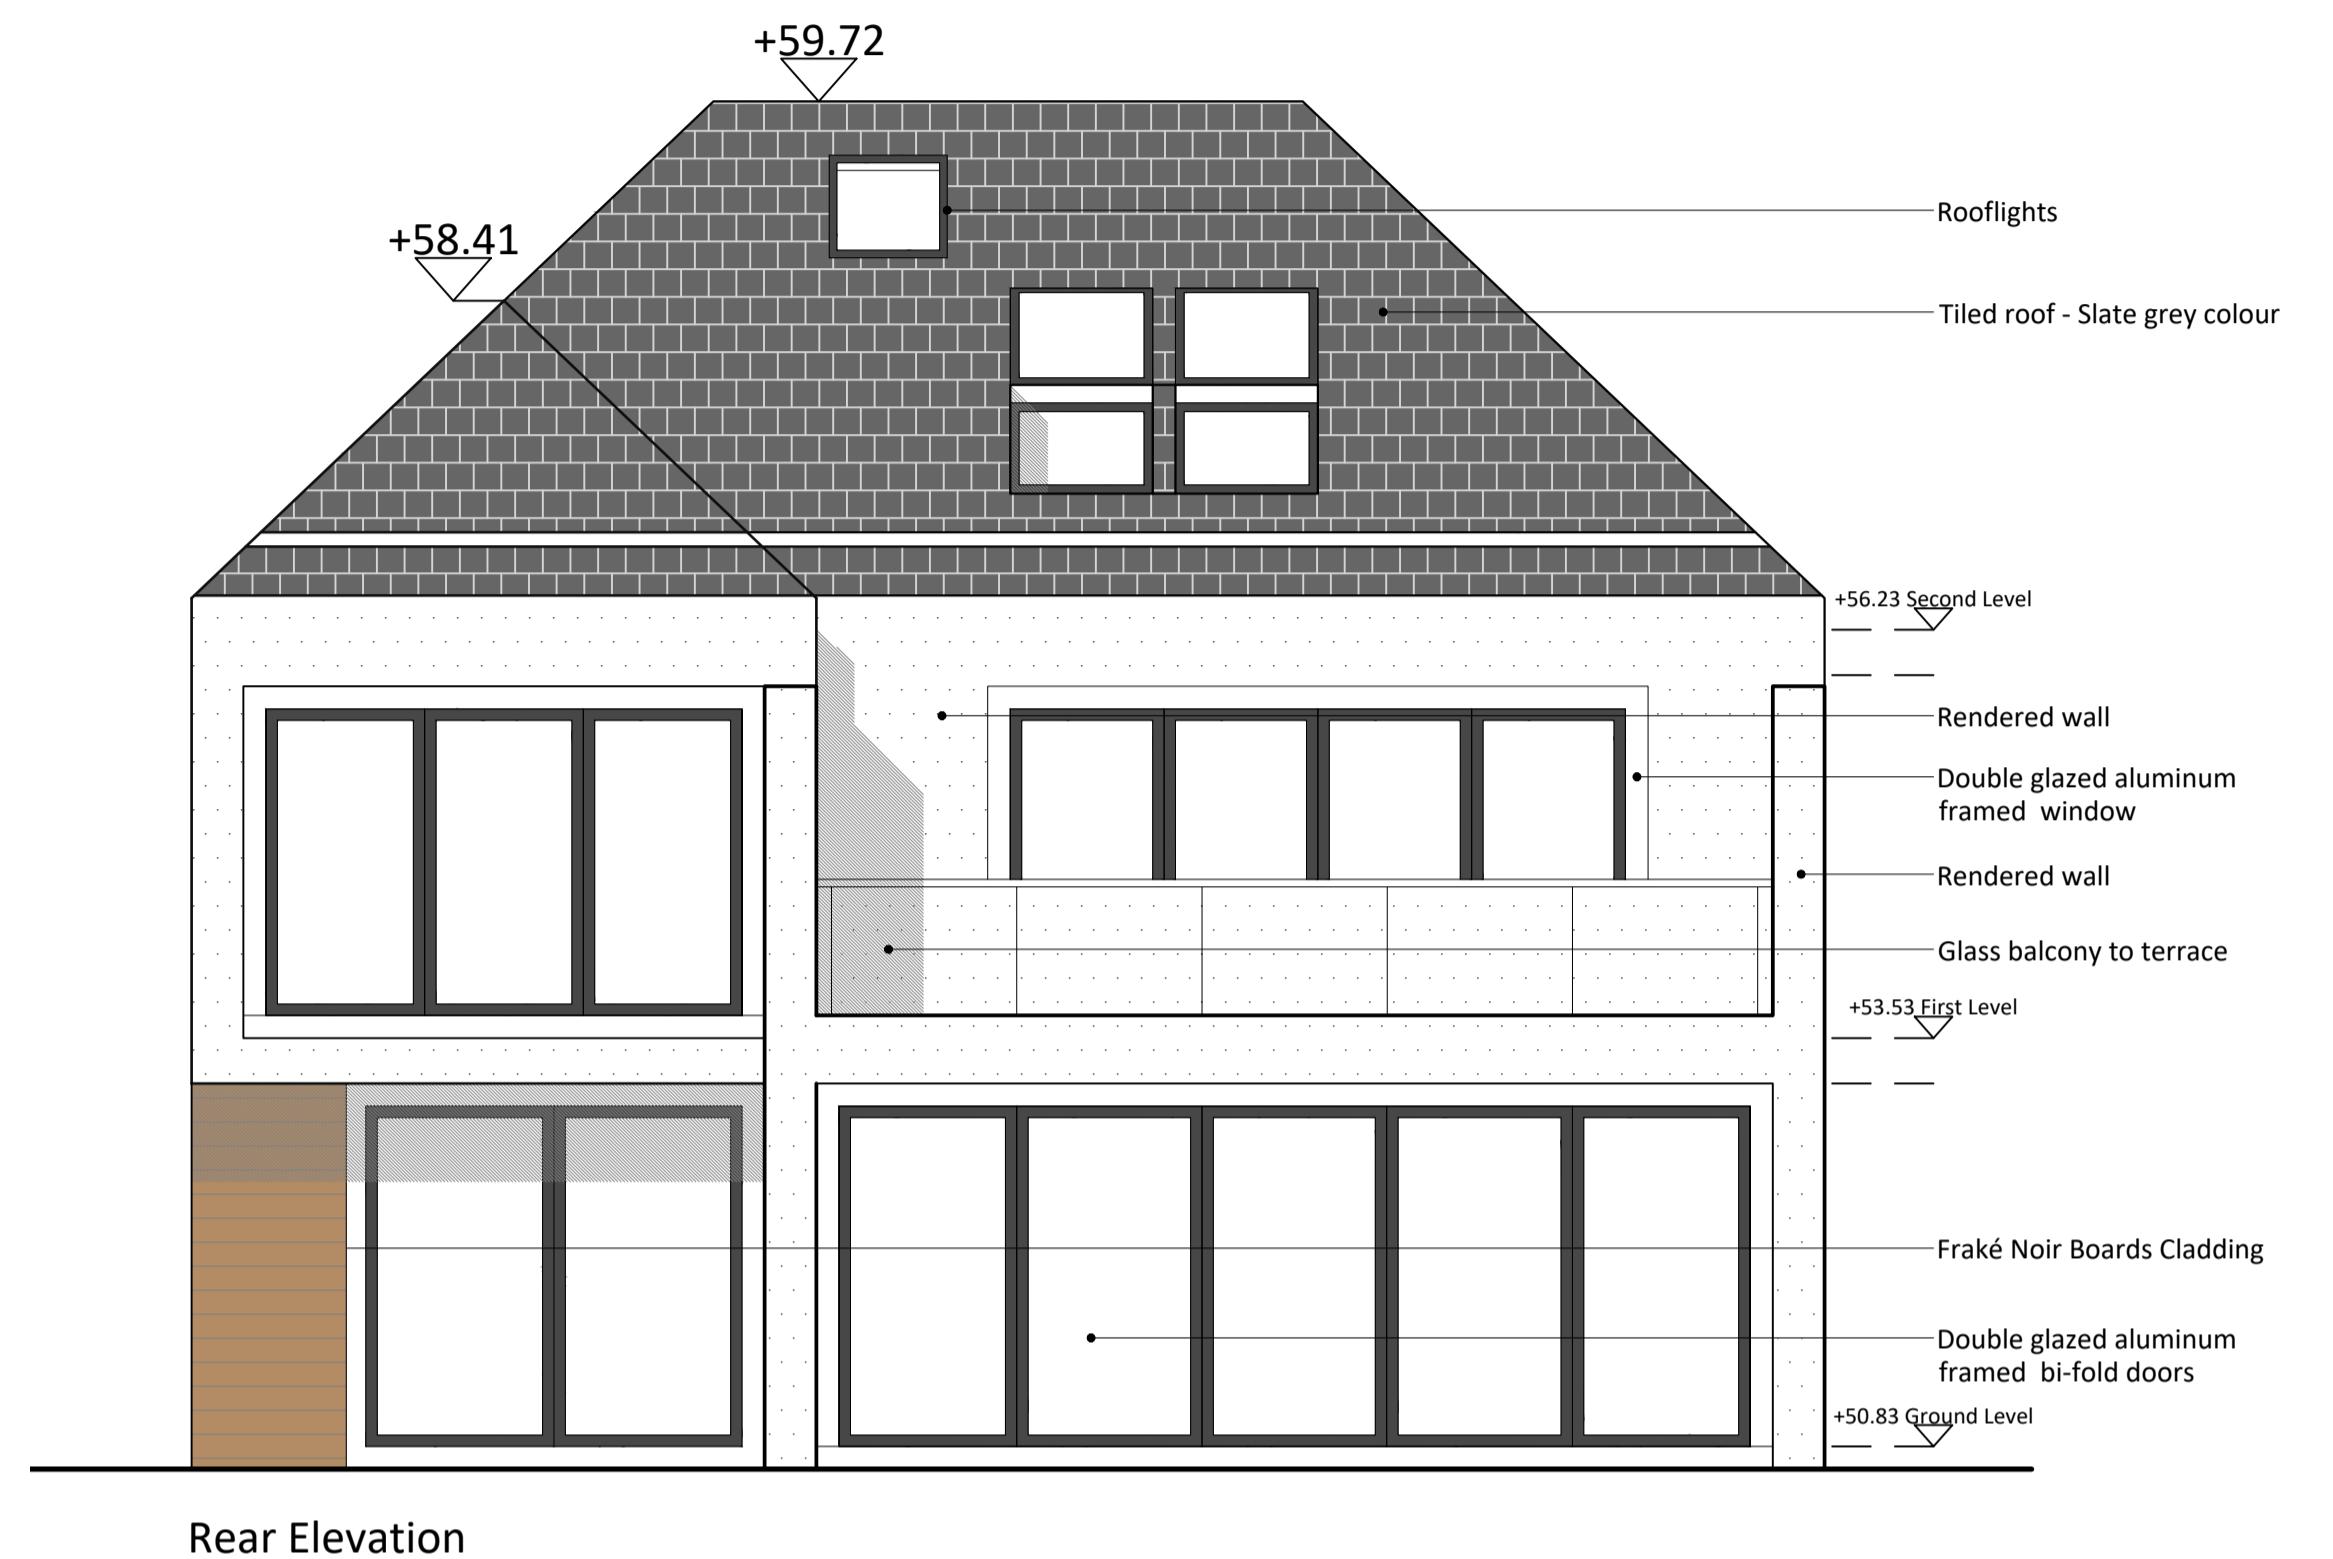


Silva Timber - Fraké Noir Boards



Blue engineering brick - band  
below DPC



Roof tiles - Etex Exteriors Eternit  
thрутone Slate Blueblack

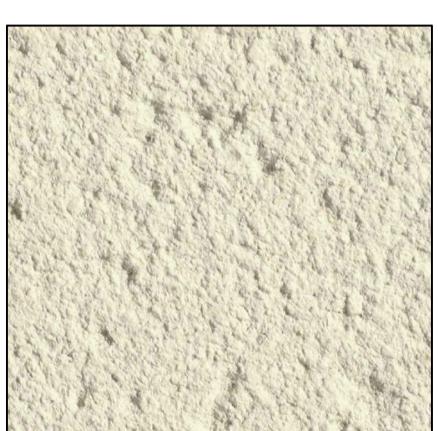

Main walls &  
feature bands -  
Weber pearl grey  
render



Window frame  
RAL 7012/7016