

Contact:  
Email: info@bluearchdesign.co.uk,  
Cell: 044 + 078 3293 8374  
Web site: www.bluearchdesign.co.uk

Notes:  
© 2023 Blue Architecture Limited.  
All rights reserved.  
All drawings are for the purpose of gaining  
Planning Permission approval only.  
All written dimensions to be taken in  
preferences to scaled dimensions.

Rev.	Description	By	Ckd	Date
01.	Proposed First floor side extension set back 1.0M from front elevation	L.p	R.k	01/02/24

Client:  
**Mr. Mohan Roka**




**Project:**  
Proposed side and Rear first floor wraparound and Single Storey Rear in filled extension.

**Location:**  
68 Woodrow Ave, Uxbridge,  
Middlesex. UB4 8QW


**Status:**  
PLANNING

**Title:**  
Existing and proposed Block Plans

Drawn by:	Str. Fr.	Checked by:
<b>L.p</b>	<b>---</b>	<b>R.k</b>
Project no:	Sheet Size	Sheet no.
<b>BAL-1658</b>	<b>A3</b>	
Date:	Scale:	
16/11/2023	1:500	

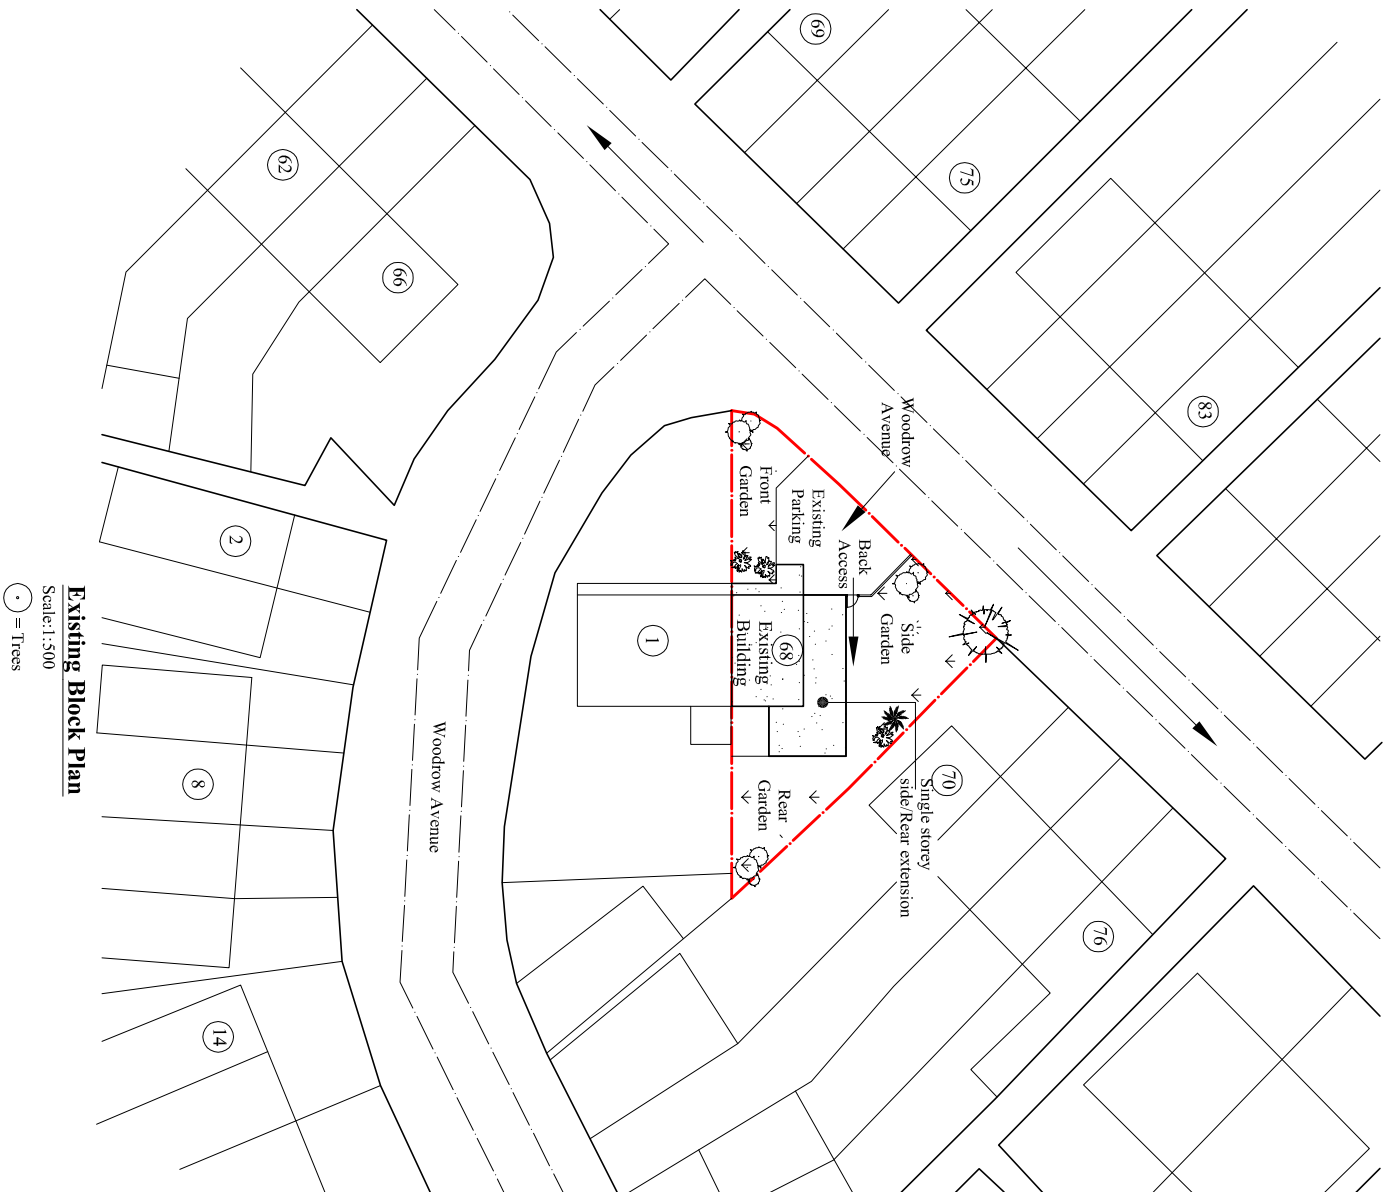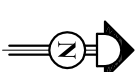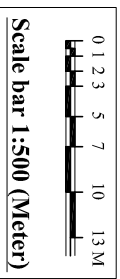

**Existing Block Plan**  
Scale:1:500  
● = Trees

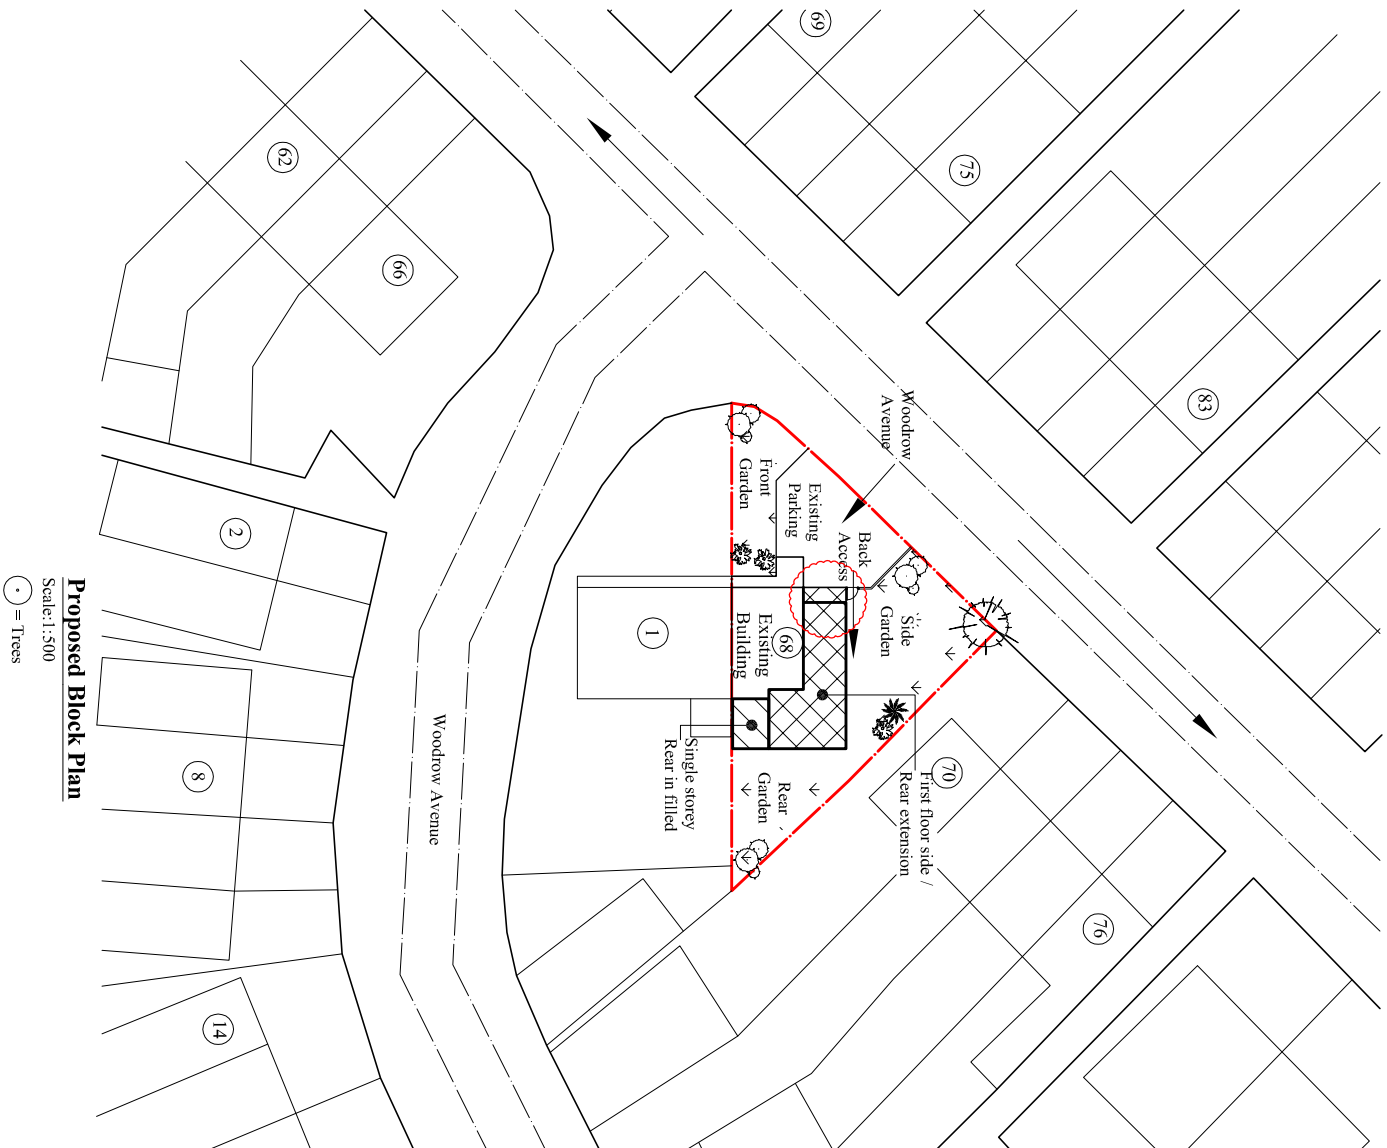

**Proposed Block Plan**  
Scale:1:500  
● = Trees