




PROPOSED FRONT ELEVATION 1:100 SCALE

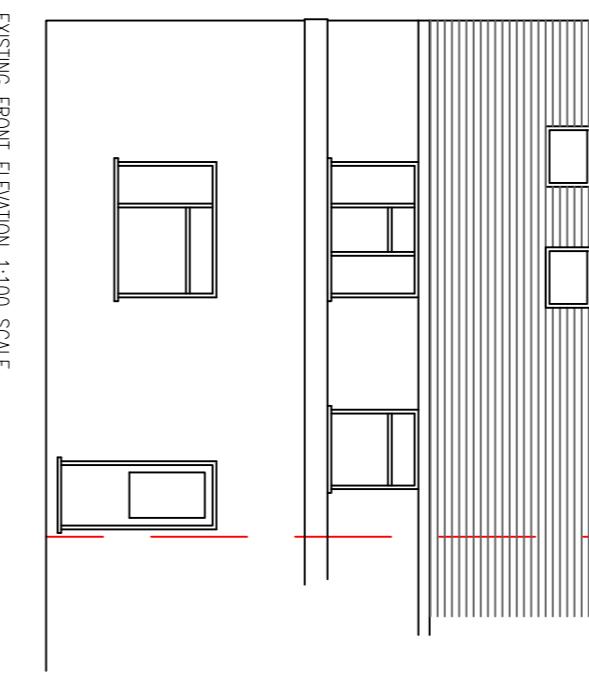


EXISTING FRONT ELEVATION 1:100 SCALE

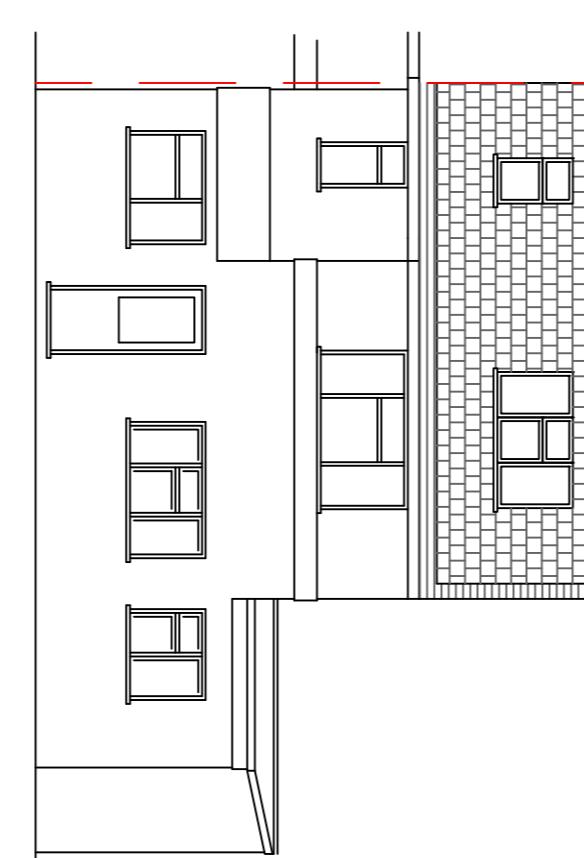


PROPOSED REAR ELEVATION 1:100 SCALE

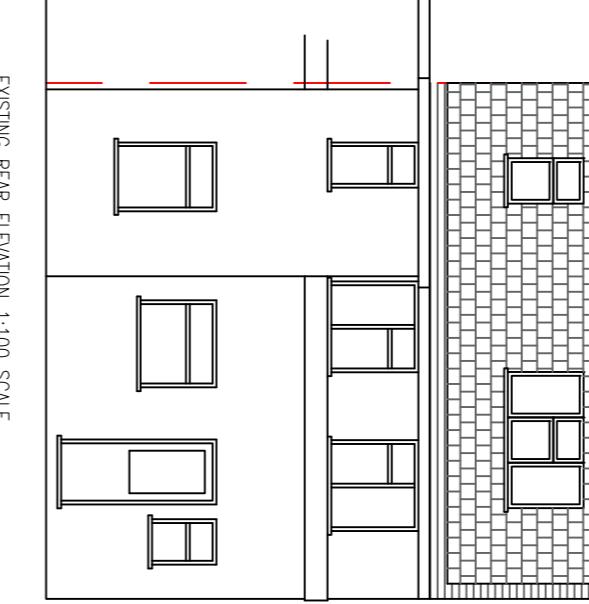


EXISTING REAR ELEVATION 1:100 SCALE

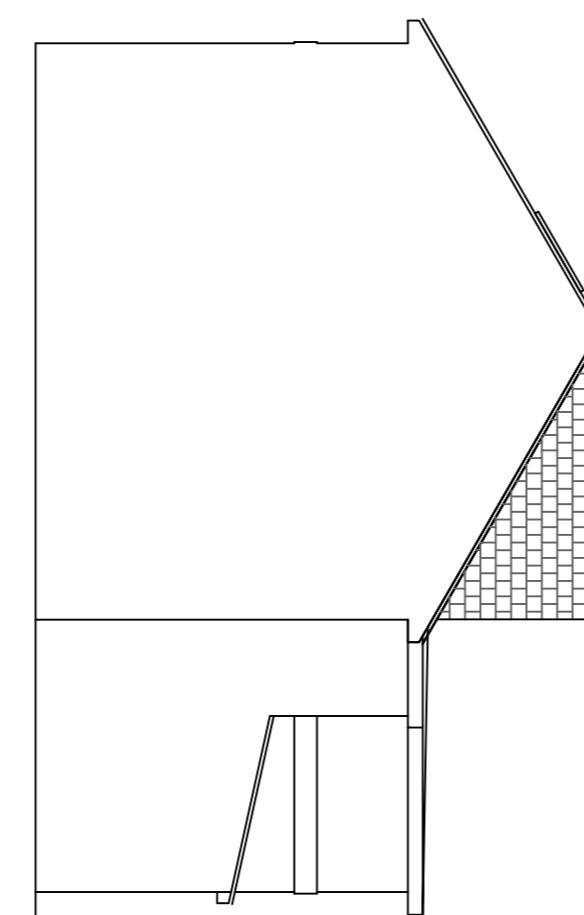


PROPOSED RIGHT HAND SIDE ELEVATION 1:100 SCALE

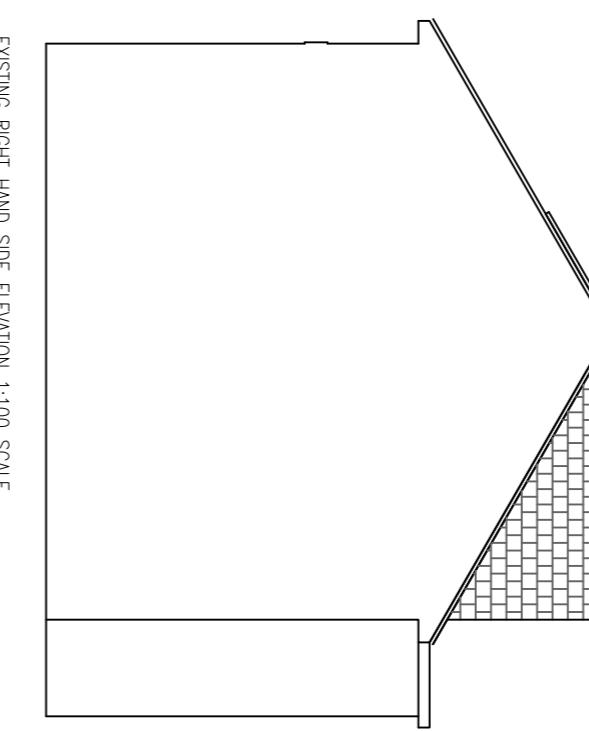

EXISTING RIGHT HAND SIDE ELEVATION 1:100 SCALE

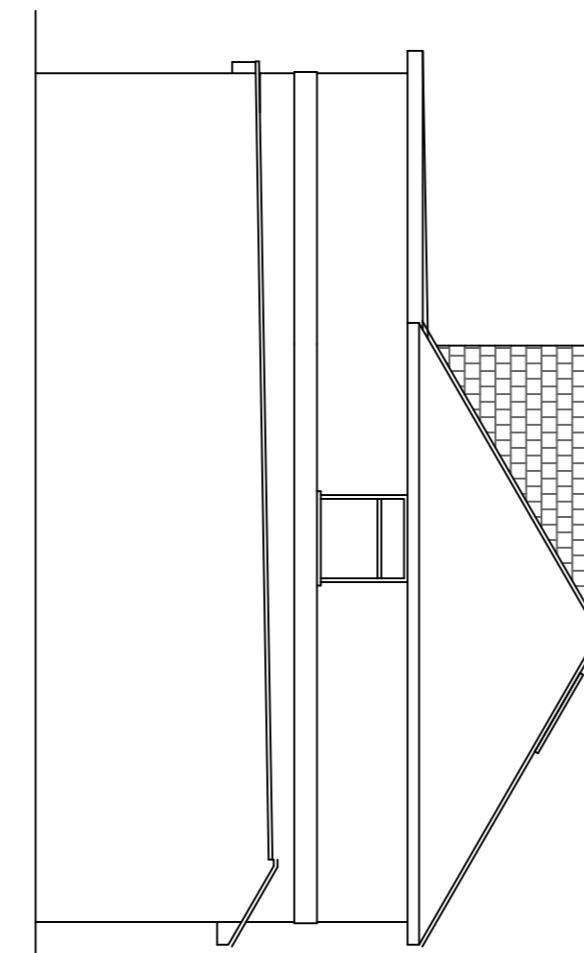

PROPOSED LEFT SIDE ELEVATION 1:100 SCALE

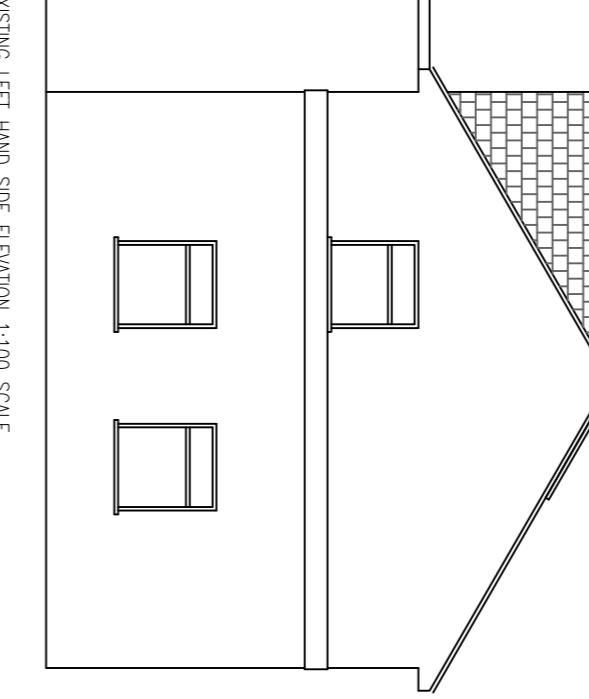


EXISTING LEFT HAND SIDE ELEVATION 1:100 SCALE

DESCRIPTION:  
ERCTION OF PART FIRST FLOOR REAR  
EXTENSION AND ERECTION OF SINGLE  
STOREY SIDE AND REAR EXTENSIONS.

CLIENT: MR JAY SOKAL  
SITE ADDRESS:  
74 CHURCH ROAD  
HAYES  
UB3 2LL

SCALE: 1:100 @A1  
DRAWING NUMBER: PLASB/1  
DATE: MAR 2023  
REVISIONS:

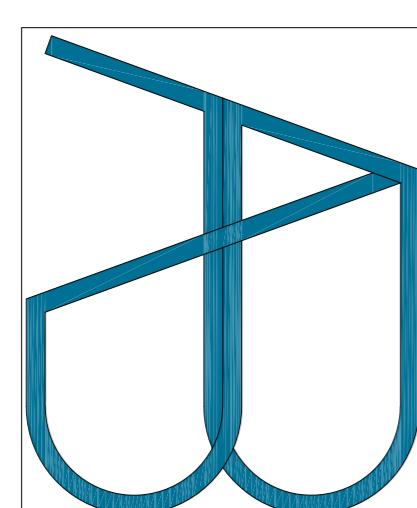

emilialiastructuraldesigns@gmail.com

DISCLAIMER:  
THESE DRAWINGS SHOULD BE APPROVED  
BY LOCAL AUTHORITY OR APPROVED  
INSPECTOR BEFORE WORK CAN START.  
DO NOT SCALE FROM DRAWING  
MEASUREMENTS TO BE TAKEN ON SITE.  
PARTY WALL (EECT) ACT 1997 TO BE  
AGREED WITH ADJOINING NEIGHBORS BY  
CLIENT BEFORE COMMENCING WORKS.  
ALL WORKS INCLUDING FOUNDATIONS,  
WASTE LINES, GUTTERING TO BE WITHIN  
BOUNDARY LINES OF SITE.

Tel: 0770 2167700