




EXISTING GROUND FLOOR LAYOUT 1:100 SCALE

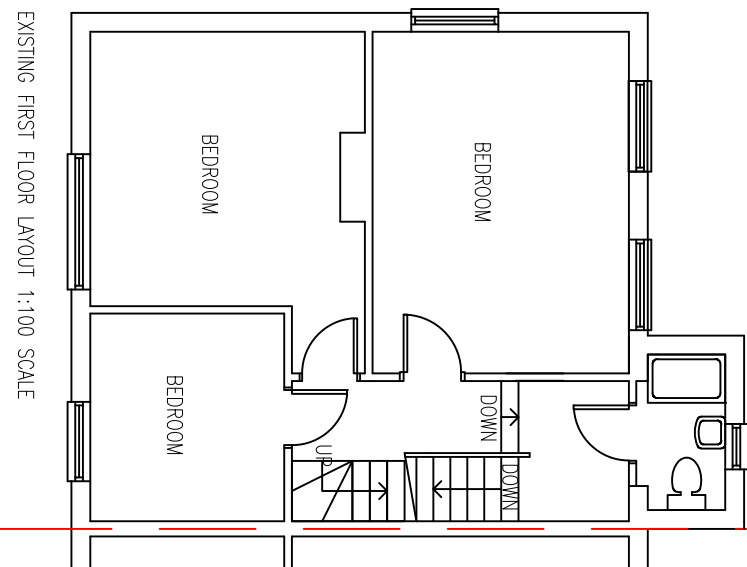


EXISTING FIRST FLOOR LAYOUT 1:100 SCALE

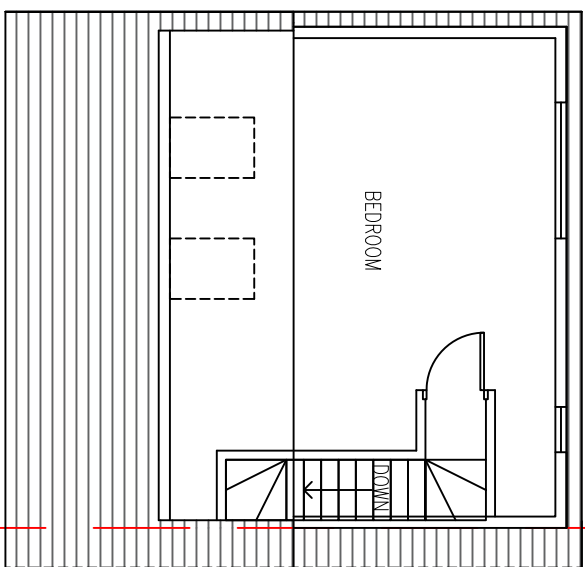


EXISTING SECOND FLOOR PLAN 1:100 SCALE

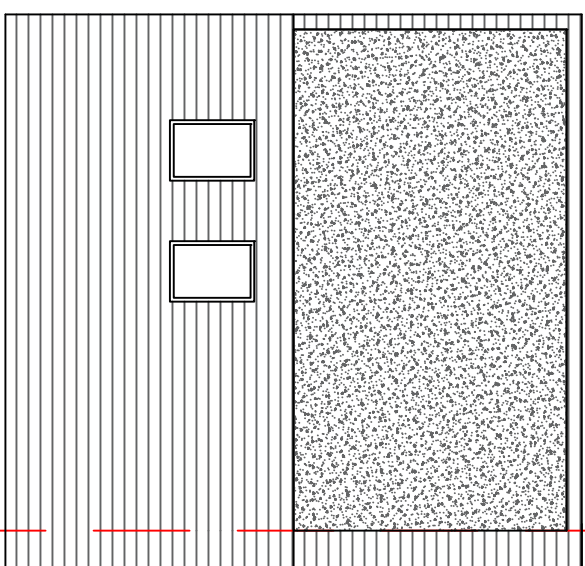


EXISTING ROOF PLAN 1:100 SCALE

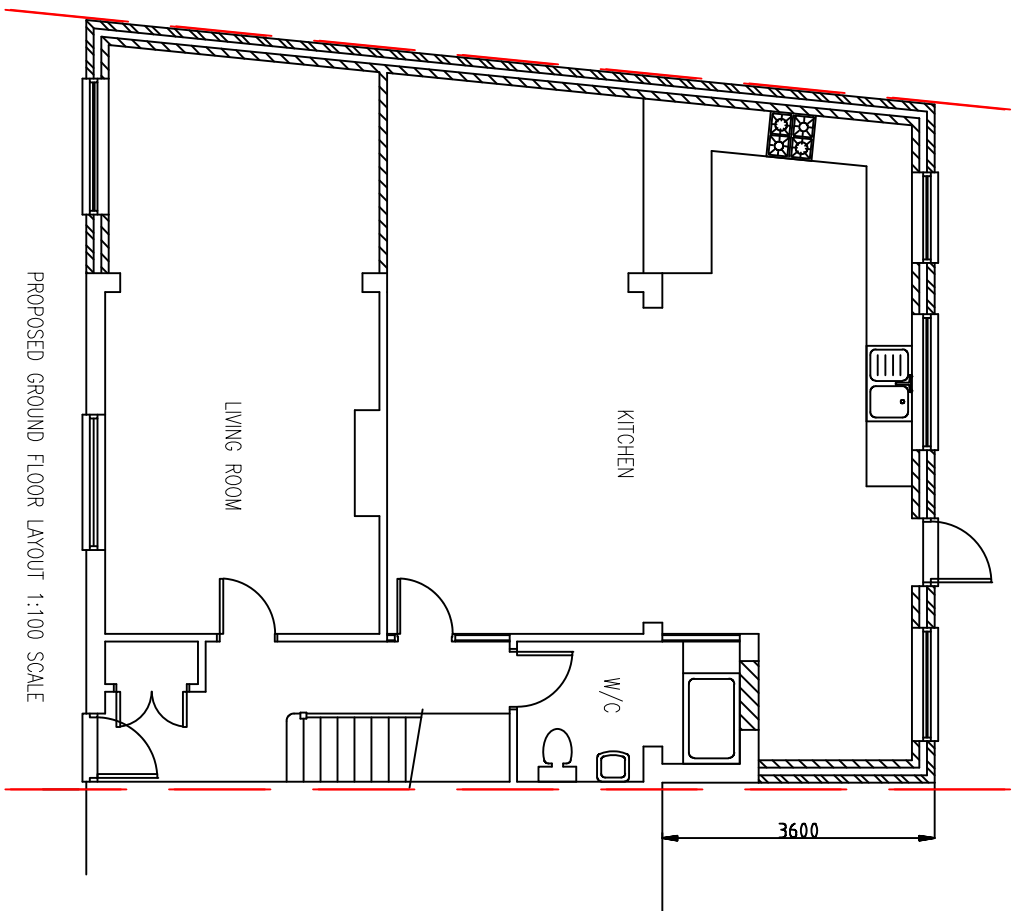


PROPOSED GROUND FLOOR LAYOUT 1:100 SCALE

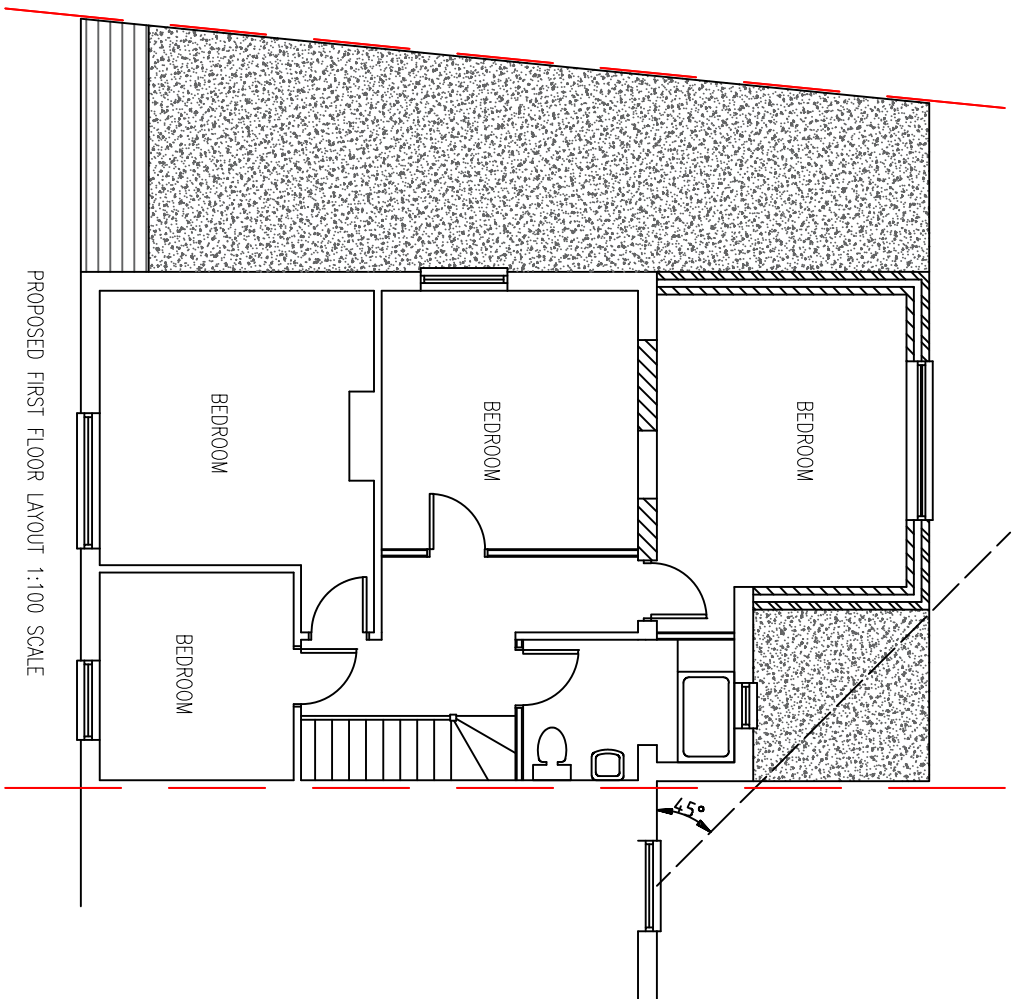


PROPOSED FIRST FLOOR LAYOUT 1:100 SCALE

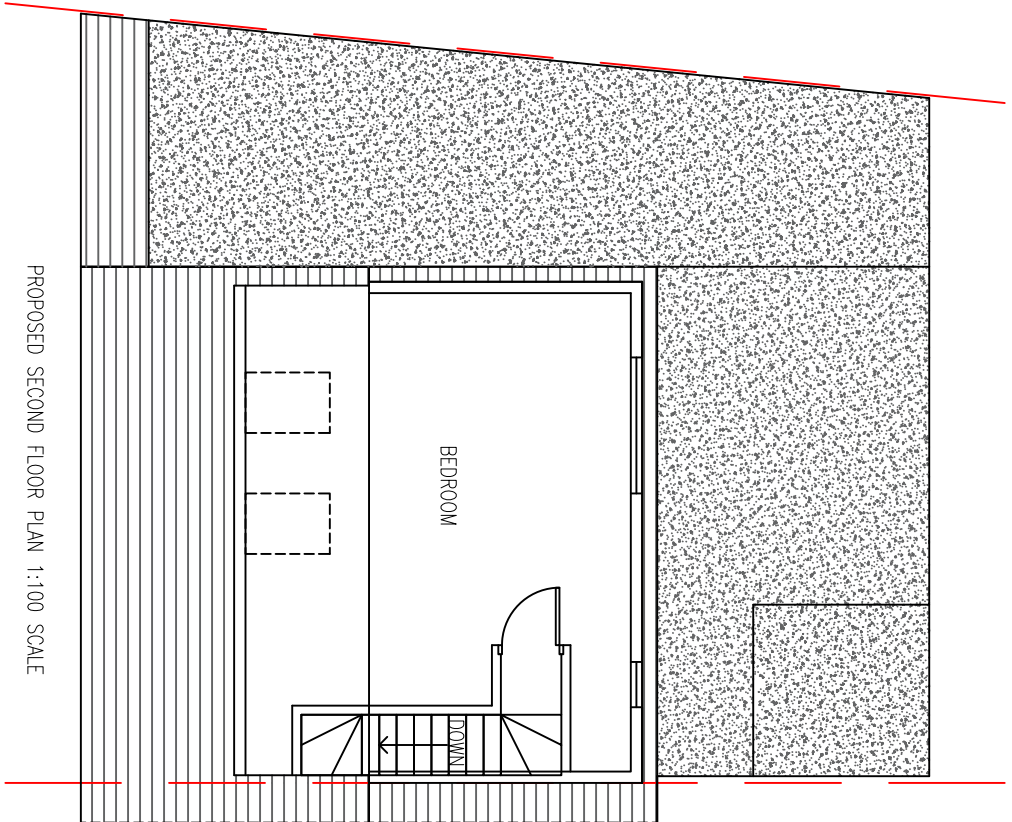


PROPOSED SECOND FLOOR PLAN 1:100 SCALE

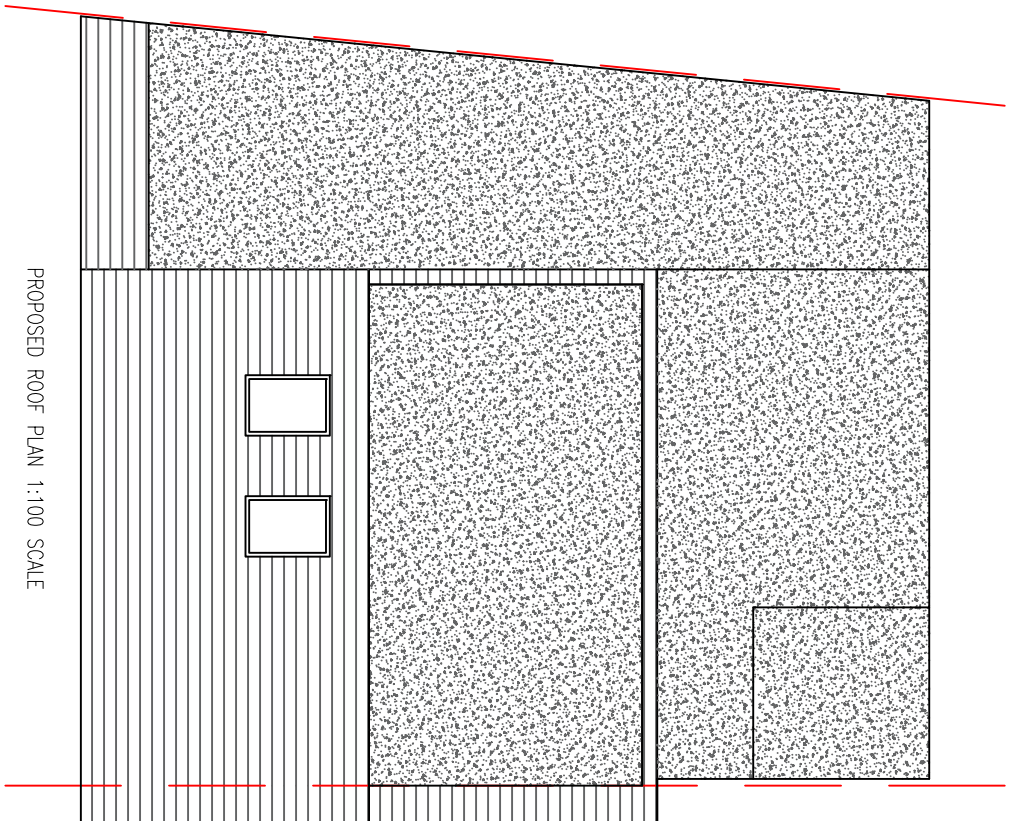

PROPOSED ROOF PLAN 1:100 SCALE

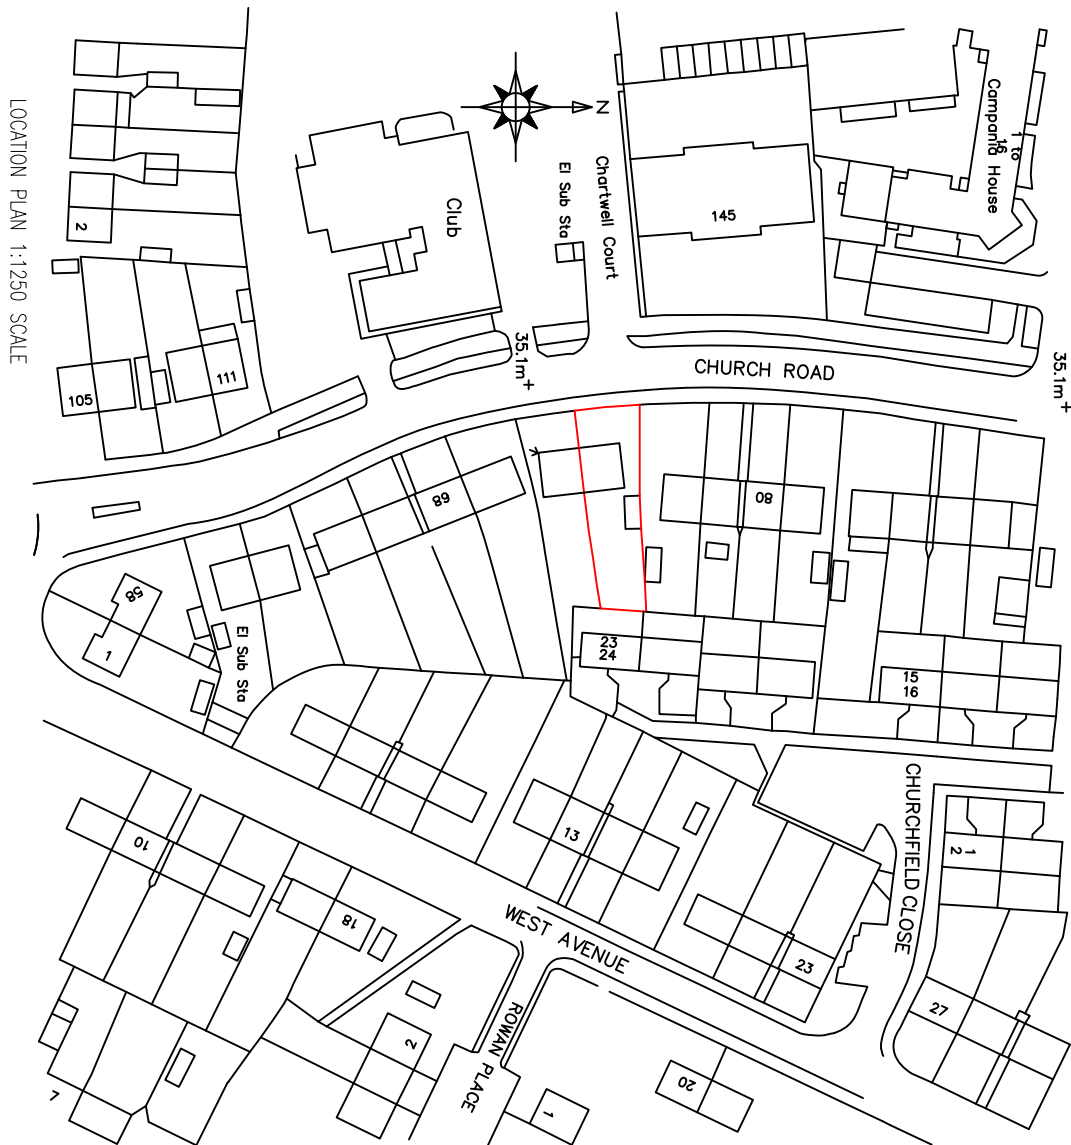


LOCATION PLAN 1:1250 SCALE

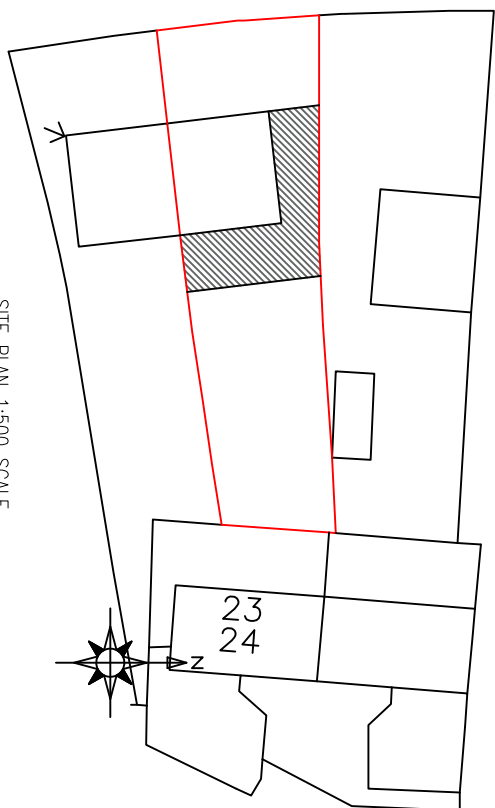

SITE PLAN 1:500 SCALE

DESCRIPTION:
ERECTION OF PART FIRST FLOOR REAR
EXTENSION AND ERECTION OF SINGLE
STOREY SIDE AND REAR EXTENSIONS.

CLIENT: MR JAY SOKAL
SITE ADDRESS:
74 CHURCH ROAD
HAYES
UB3 2LL
SCALE: 1:100 @A1
DRAWING NUMBER: PLASB/1
DATE: MAR 2023
REVISIONS:

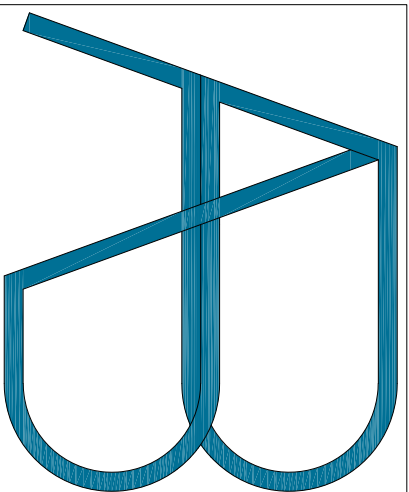

e-mail: asstructuraldesigns@gmail.com
Tel: 0770 2167000

DISCLAIMER:
THESE DRAWING SHOULD BE APPROVED
BY LOCAL AUTHORITY OR APPROVED
INSPECTOR BEFORE WORK CAN START.

DO NOT SCALE FROM DRAWING
MEASUREMENTS TO BE TAKEN ON SITE.

PARTY WALL(ECT) ACT 1997 TO BE
AGREED WITH ADJOINING NEIGHBORS BY
CLIENT BEFORE COMMENCING WORKS.

ALL WORKS INCLUDING FOUNDATIONS,
WASTE LINES, SOUTERING TO BE WITH IN
BOUNDARY LINES OF SITE.