


KEY LEGEND: Boundary Line

Scale 1:100

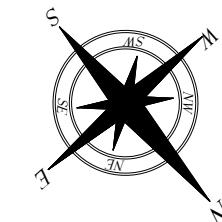

Rev	Description	Date
A	Planning Issue	29/04/2024



info@ajdesignfirm.co.uk

DRAWING TITLE

**Existing Ground Floor
Plans**


CLIENT

52 Hillside Road
HA6 1QB

DRAWN BY AJ CHECKED BY MA DATE 29/04/2024

SCALE (@ A3) As indicated PROJECT NUMBER P07

DRAWING NUMBER AJD-P07-001 REV A

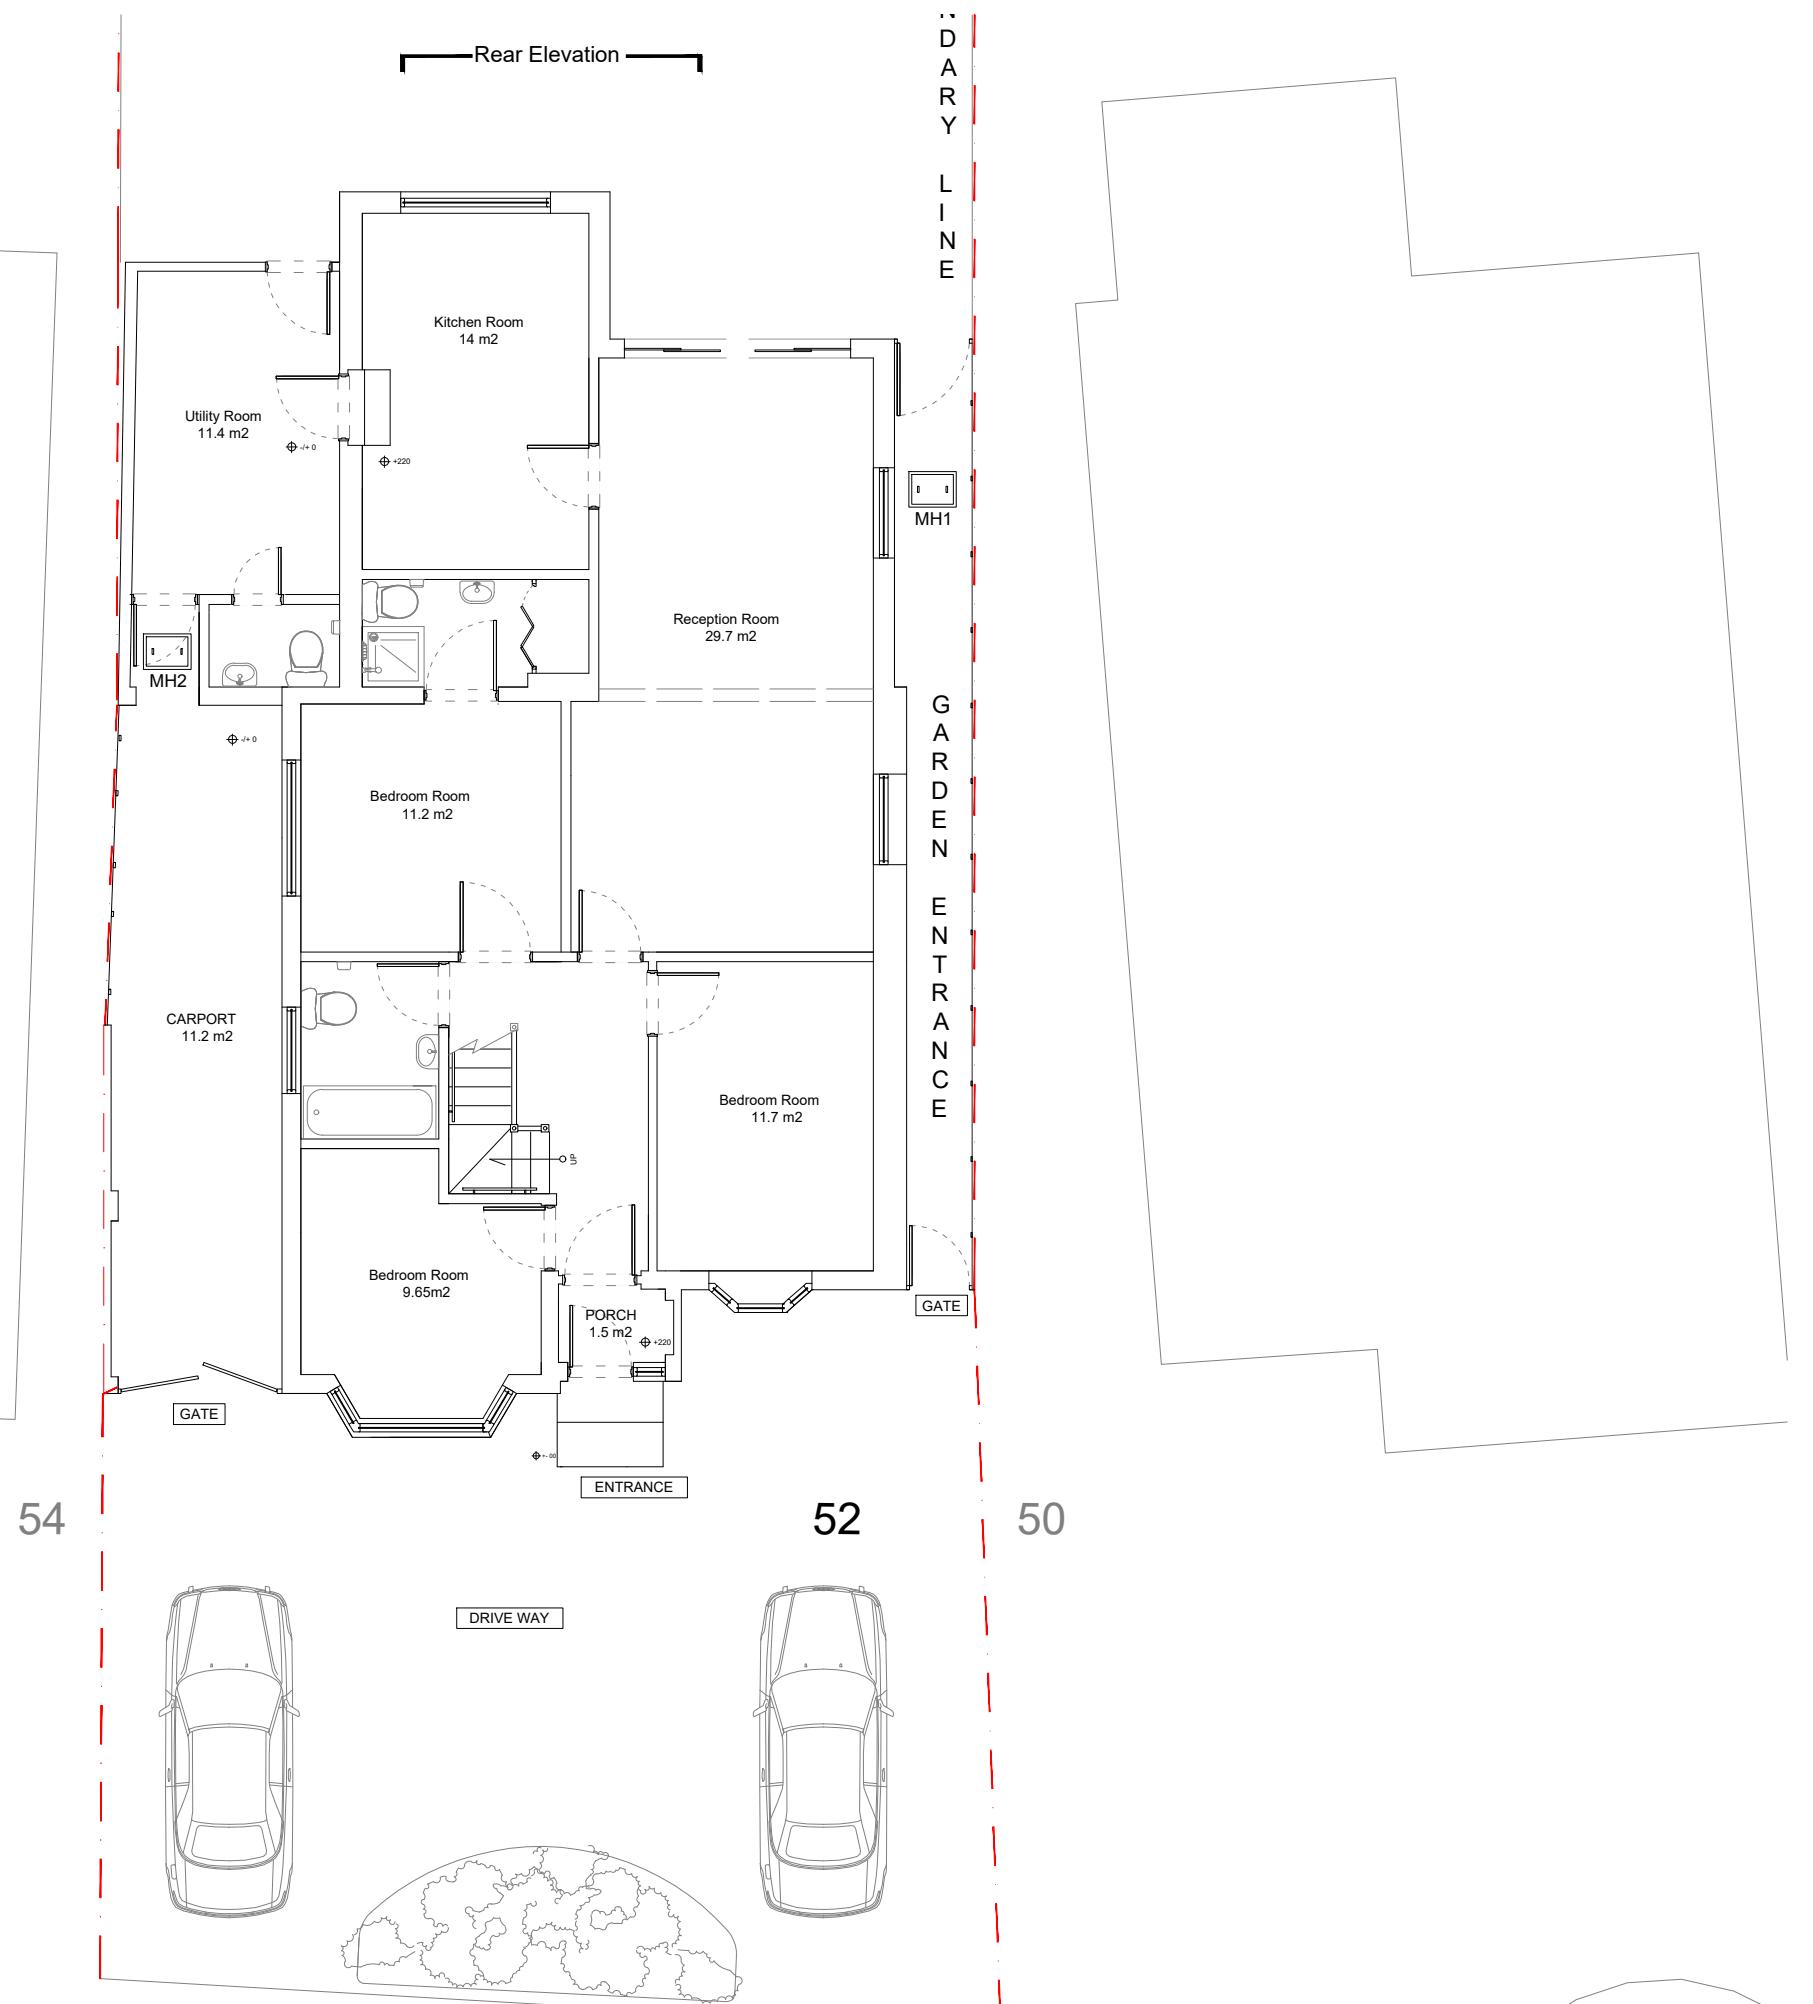

Existing Ground Floor Plan
Scale 1:100 @ A3

 Front Elevation Rear Elevation