
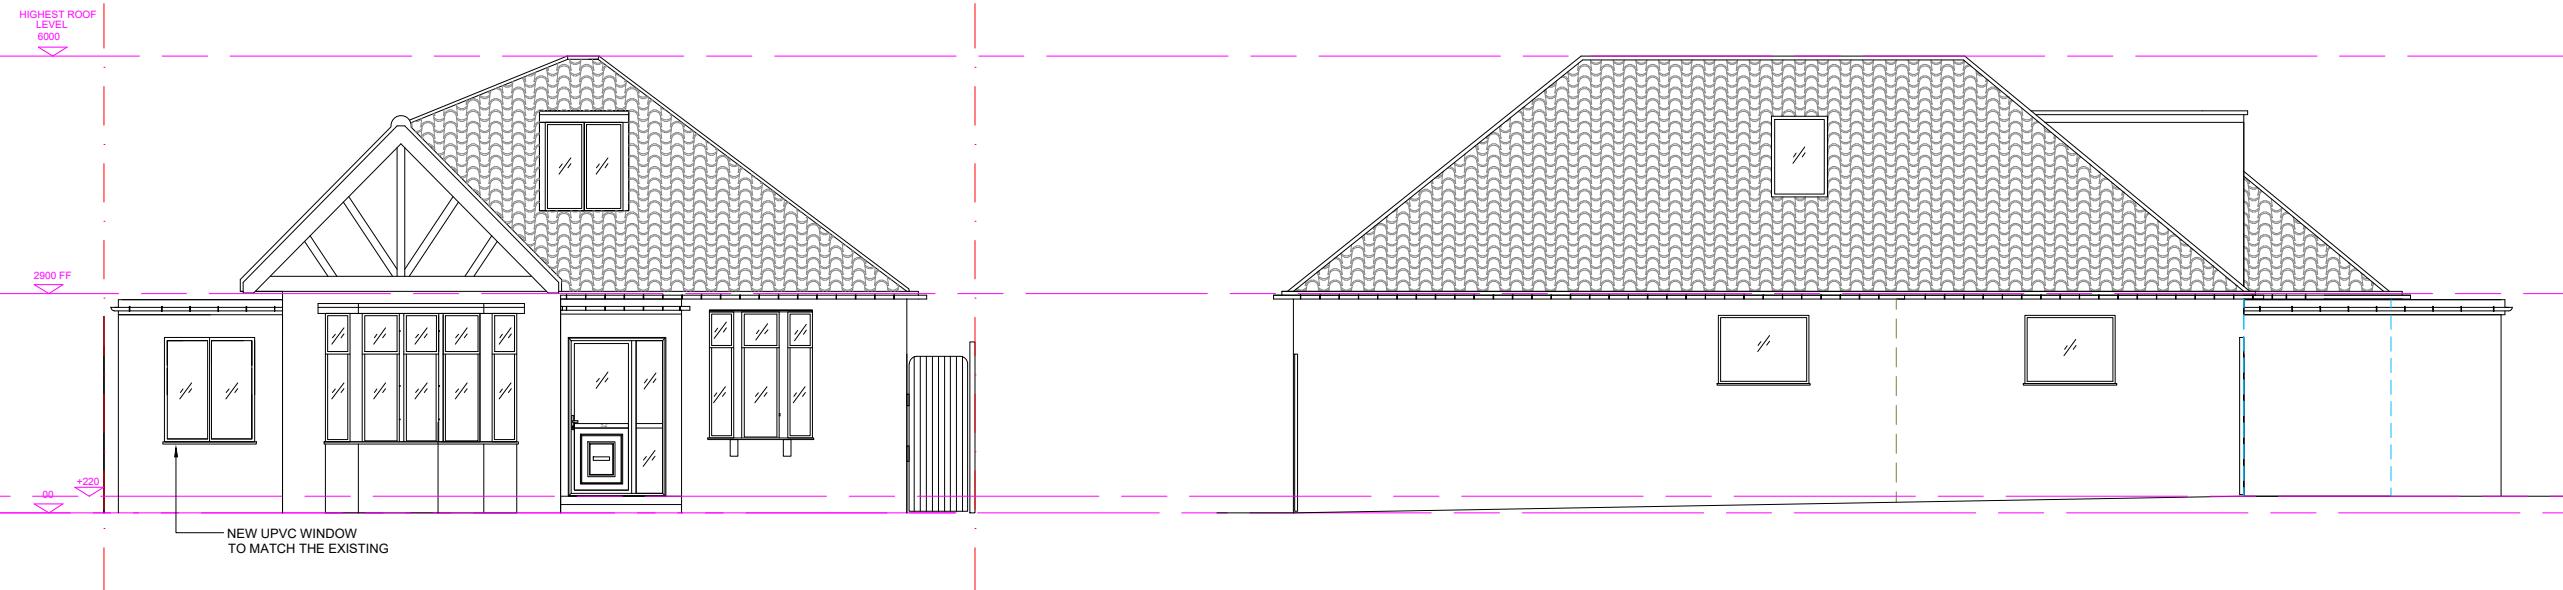
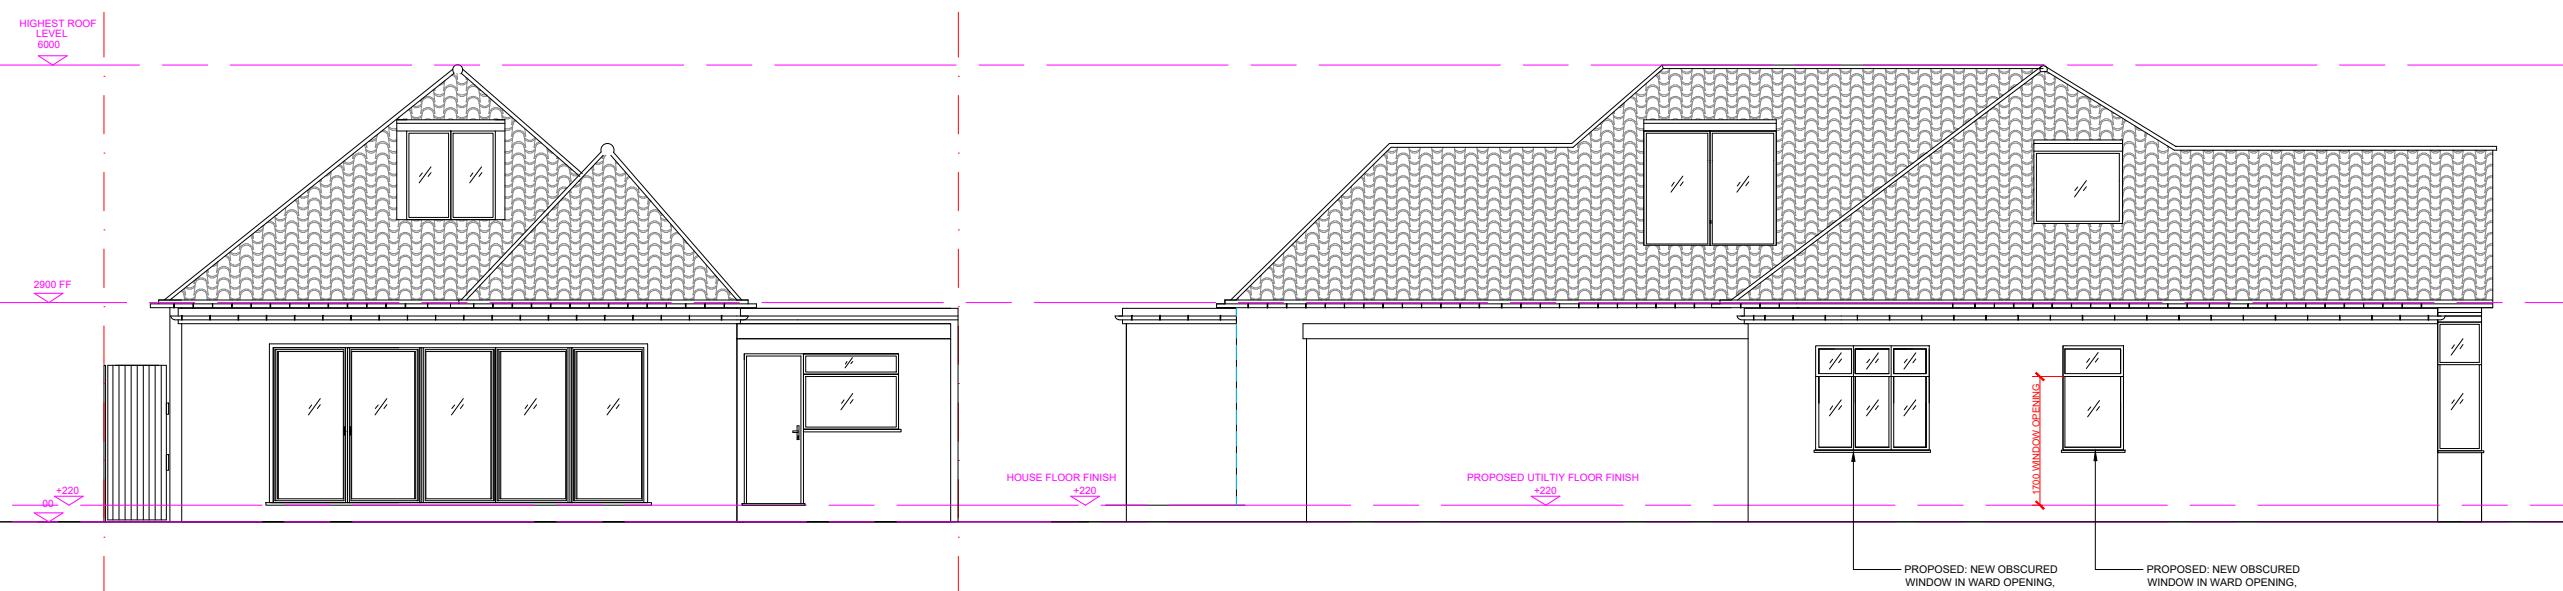


KEY LEGEND:
 Boundary Line


 **Proposed Front Elevation**
Scale 1:100 @ A3

 **Proposed Side Elevation**
Scale 1:100 @ A3

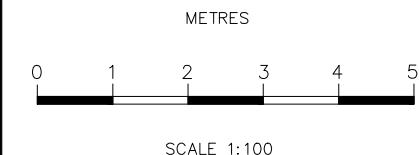

 **Proposed Rear Elevation**
Scale 1:100 @ A3

 **Proposed Side Elevation**
Scale 1:100 @ A3

Rev	Description	Date
A	Planning Issue	23/08/2024

 AJ
Design Firm
info@ajdesignfirm.co.uk

DRAWING TITLE		
Proposed Elevations		

CLIENT	52 Hillside Road HA6 1QB	
DRAWN BY	CHECKED BY	DATE
AJ	MA	23/08/2024
SCALE (@ A3)	PROJECT NUMBER	
As indicated	P07	
DRAWING NUMBER		REV
AJD-P07-L-010		A