



1

PROPOSED GROUND FLOOR PLAN
SCALE 1:100@A3

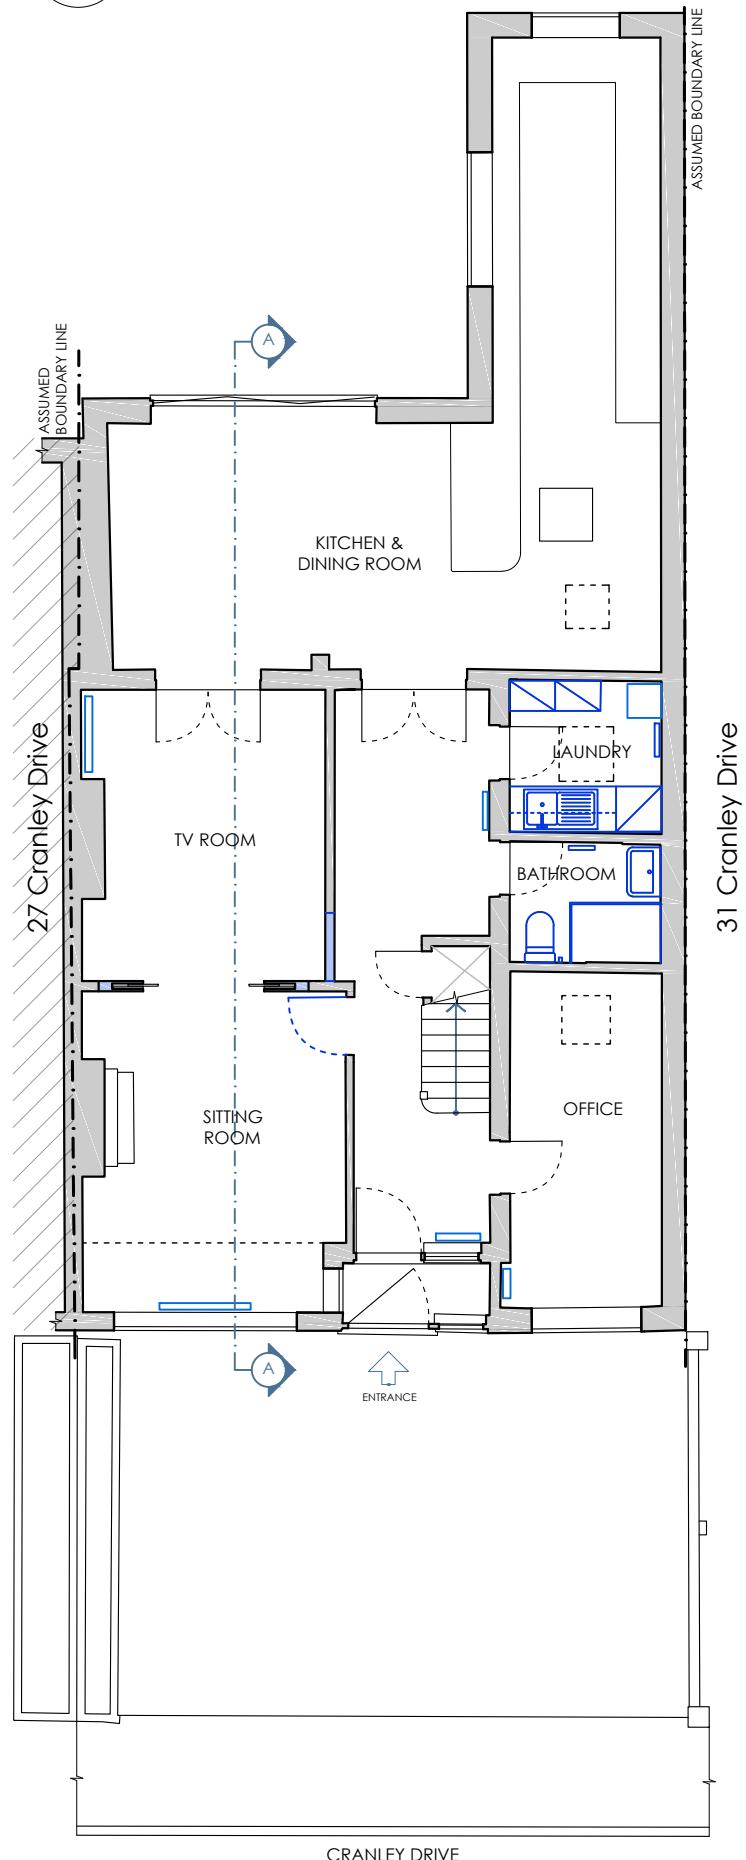

2

PROPOSED FIRST FLOOR PLAN
SCALE 1:100@A3

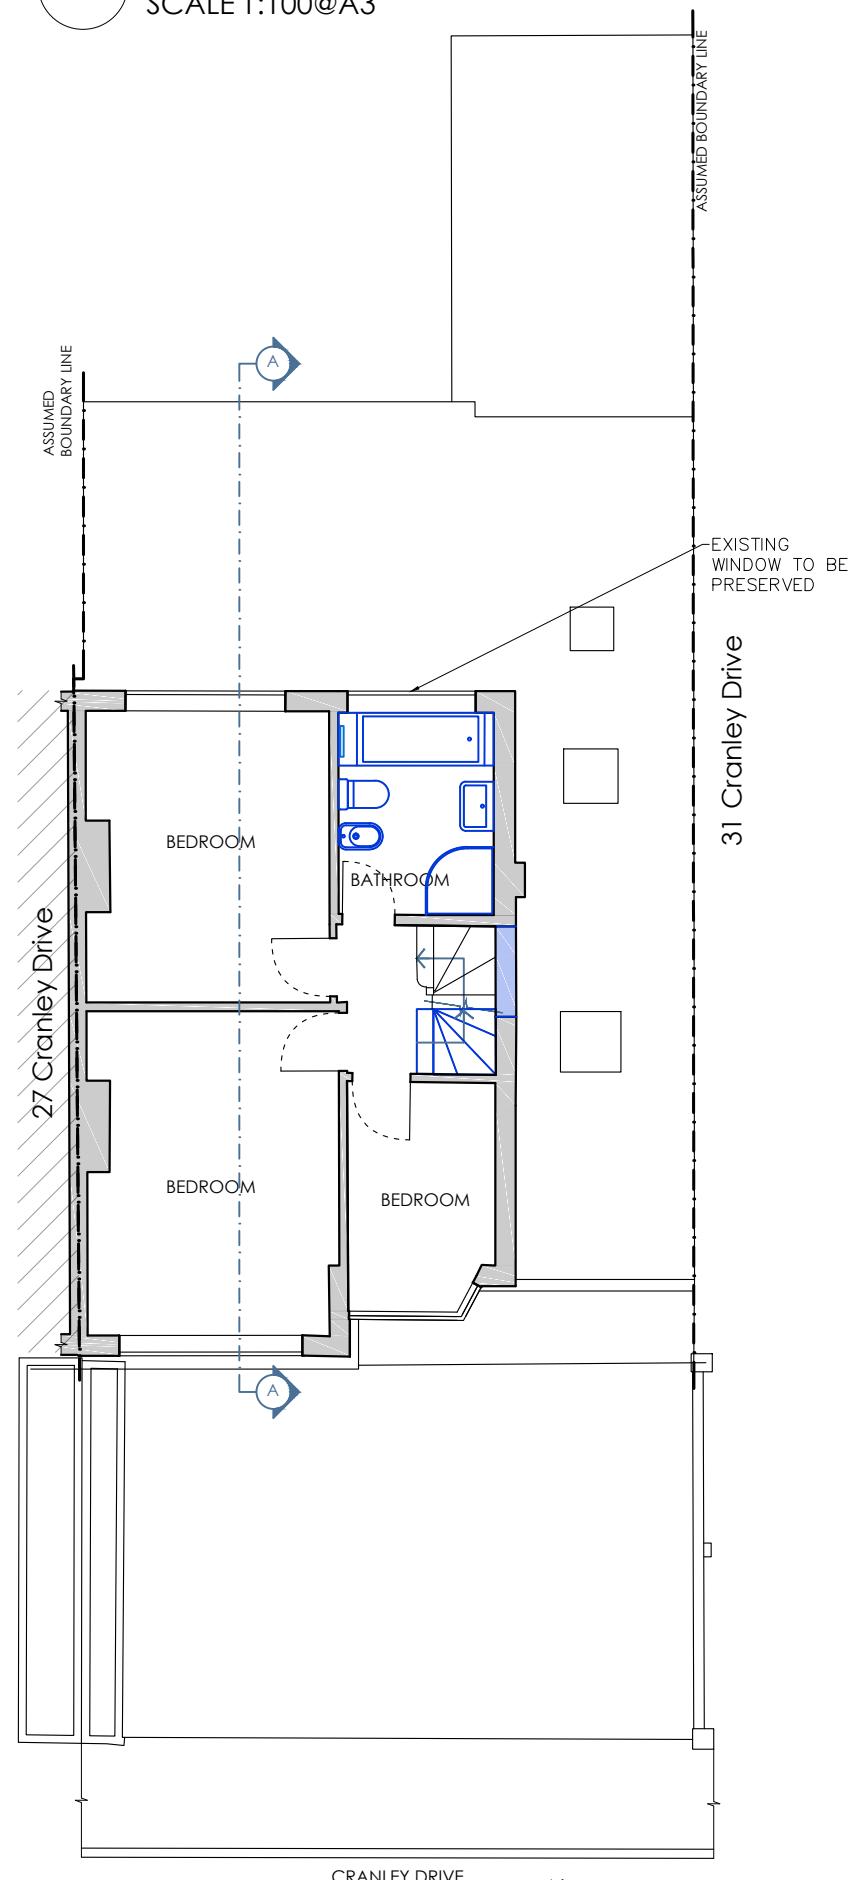

GENERAL NOTES:

The design and drawings remain the property of RVA Services Ltd. RVA Services Ltd grants the client a license to use, for this project only, the design which the client has commissioned.

DO NOT SCALE USE FIGURED DIMENSION ONLY.

It is VERY IMPORTANT that all existing and proposed dimensions and levels must be verified on site by General Contractor prior to commencement of any site work and prior the fabrication and installation of any built-in fixture or equipment.

This drawing to be read in conjunction with all related Architect's drawings and Engineer's drawings and any other relevant information provided by consultants.

If any discrepancies are noticed please contact RVA Services Ltd for rectification.

Proposal is subject to all mandatory statutory consents. No works are to start on site prior to discharge of all pre-start planning conditions. The Client is at risk if any works are started prior to approval by appointed building control body.

All works to be approved by Landlord prior to start of work (if required).

The Client is responsible to find out whether the works falls within the Party Wall Act 1996. If it does, the Client must notify all affected neighbours. A notice must be given even where that work will not extend beyond the centre line of a party wall.

All construction projects large & small are subject to the CDM regulations (2015), if the development will be for a domestic client or less than 30 days in duration then the responsibility for health & safety is then passed onto the General Contractor, in all cases the Client may devolve the responsibility to a CDM planning supervisor, who will act on the clients behalf. Please refer to planning supervisor for advice.

Before starting work the it needs to check if any asbestos is present. The HSE states that responsibility for the asbestos management of a non-domestic premises and the common parts of domestic premises, lies with the Owner, person or organisation that has clear accountability for the maintenance or repair of the premises, such as through an explicit agreement like a tenancy agreement or contract. If there is no asbestos register or survey or the report is not clear, do not start work.

GENERAL LEGEND:

- █ EXTENT OF DEMOLITION - SECTION
- EXTENT OF DEMOLITION - ON PLAN
- █ EXTENT OF CONSTRUCTION - SECTION
- EXTENT OF CONSTRUCTION - ON PLAN

B	Remove proposed rooflight	GM	24/07/2025
A	Submission	GM	07/07/2025
REV	DESCRIPTION	DRAWN	DATE

AMENDMENTS

STATUS:	PLANNING APPLICATION
---------	----------------------



CLIENT:
Alessandro Giudici & Ilaria Barrani

SITE:
29 Cranley Drive
HA46BZ, Ruislip

PROJECT:
Internal refurbishment and loft conversion

DRAWING TITLE:
Proposed plan

SCALE AT A3:
1:100

DRAWN:
GM

CHECKED:
GM

DATE:
24/07/2025


DRAWING NO:
200

REVISION:
B




0 1 2 3 4 5m
SCALE TO A3
SCALE BAR 1:100

1 PROPOSED LOFT PLAN
SCALE 1:100@A3

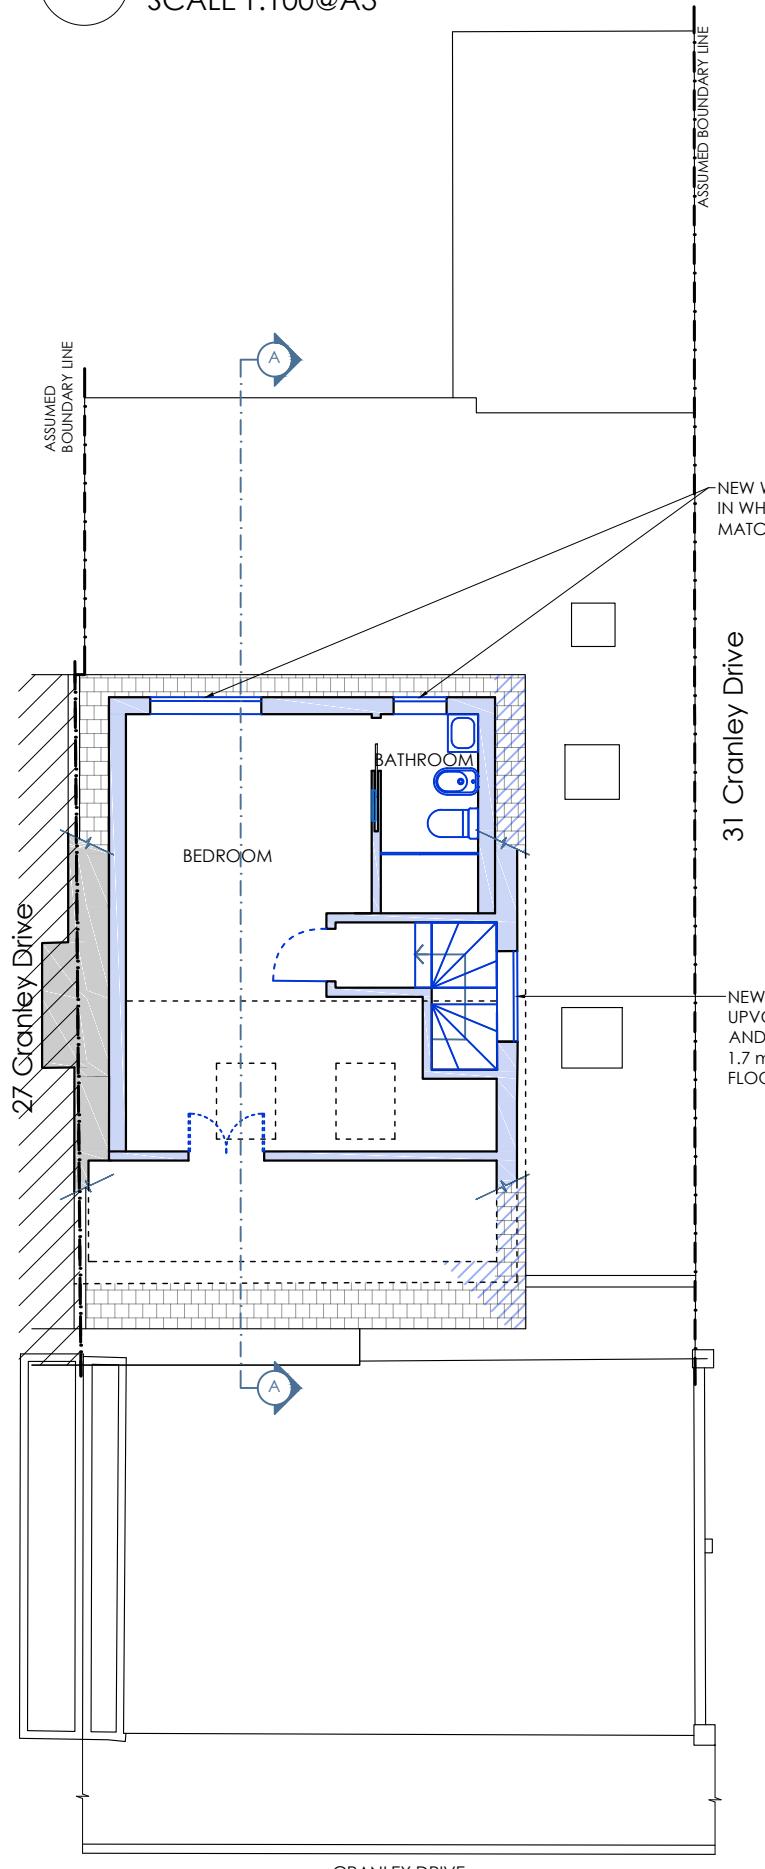

2 PROPOSED ROOF PLAN
SCALE 1:100@A3

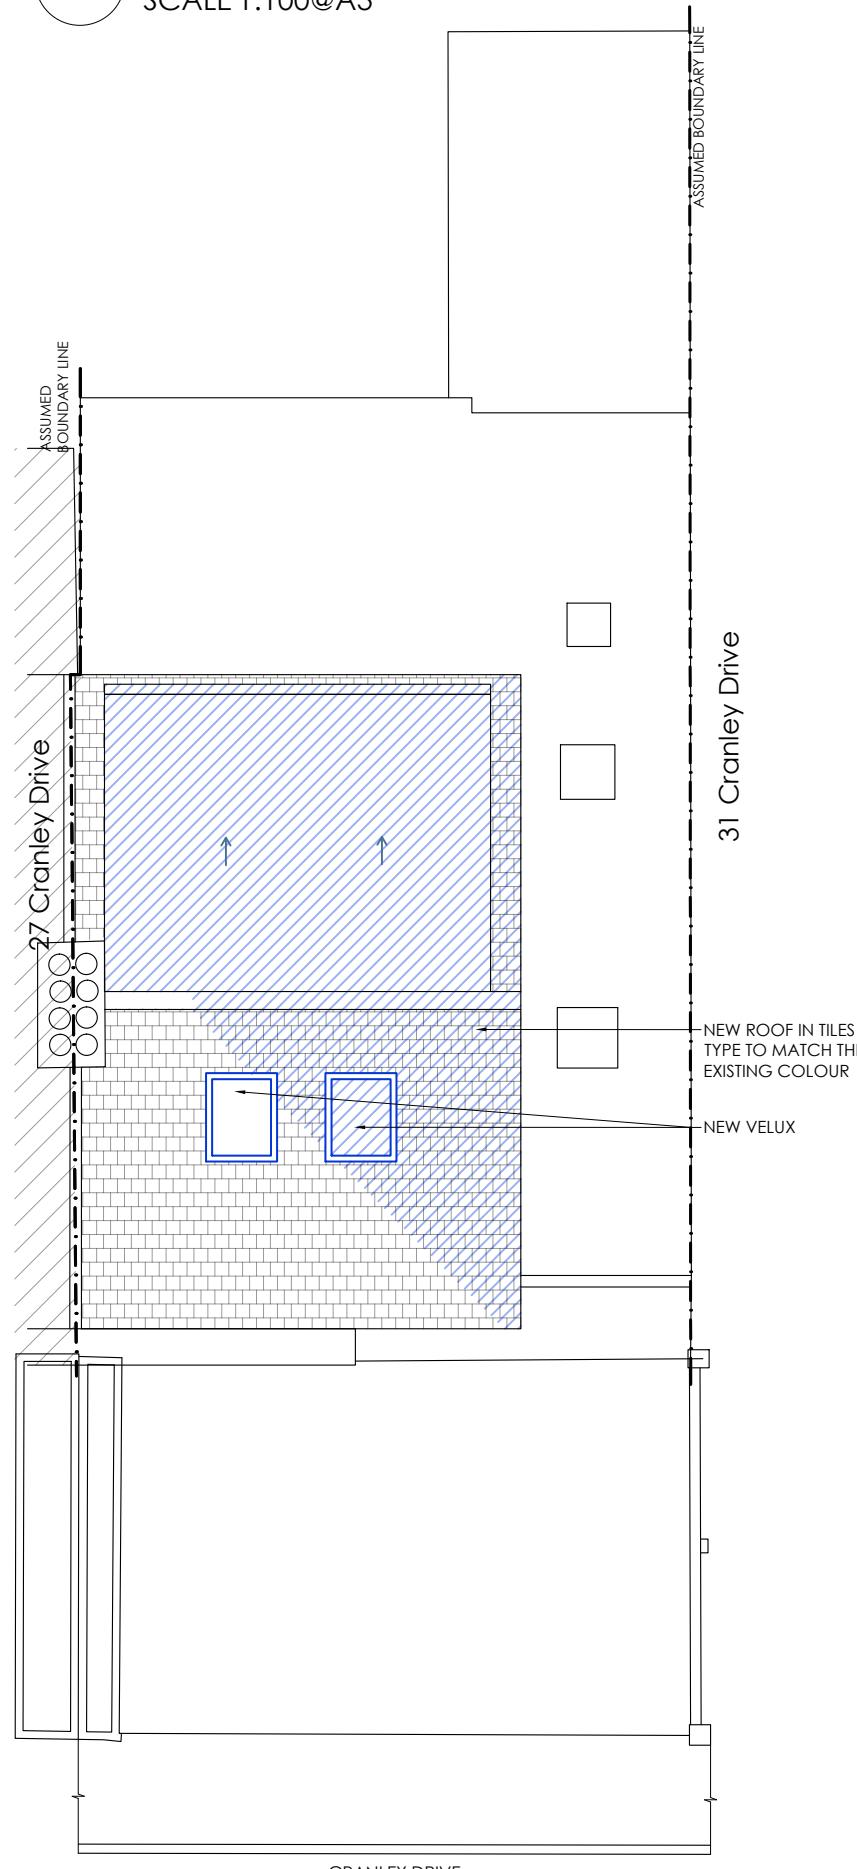

GENERAL NOTES:

The design and drawings remain the property of RVA Services Ltd. RVA Services Ltd grants the client a license to use, for this project only, the design which the client has commissioned.

DO NOT SCALE USE FIGURED DIMENSION ONLY.

It is VERY IMPORTANT that all existing and proposed dimensions and levels must be verified on site by General Contractor prior to commencement of any site work and prior the fabrication and installation of any built-in fixture or equipment.

This drawing to be read in conjunction with all related Architect's drawings and Engineer's drawings and any other relevant information provided by consultants.

If any discrepancies are noticed please contact RVA Services Ltd for rectification.

Proposal is subject to all mandatory statutory consents. No works are to start on site prior to discharge of all pre-start planning conditions. The Client is at risk if any works are started prior to approval by appointed building control body. All works to be approved by Landlord prior to start of work (if required).

The Client is responsible to find out whether the works falls within the Party Wall Act 1996. If it does, the Client must notify all affected neighbours. A notice must be given even where that work will not extend beyond the centre line of a party wall.

All construction projects large & small are subject to the CDM regulations (2015). If the development will be for a domestic client or less than 30 days in duration then the responsibility for health & safety is then passed onto the General Contractor. In all cases the Client may devolve the responsibility to a CDM planning supervisor, who will act on the clients behalf. Please refer to planning supervisor for advice.

Before starting work the it needs to check if any asbestos is present. The HSE states that responsibility for the asbestos management of a non-domestic premises and the common parts of domestic premises, lies with the Owner, person or organisation that has clear accountability for the maintenance or repair of the premises, such as through an explicit agreement like a tenancy agreement or contract. If there is no asbestos register or survey or the report is not clear, do not start work.

GENERAL LEGEND:

- █ EXTENT OF DEMOLITION - SECTION
- █ EXTENT OF DEMOLITION - ON PLAN
- █ EXTENT OF CONSTRUCTION - SECTION
- █ EXTENT OF CONSTRUCTION - ON PLAN

B	Remove proposed rooflight	GM	24/07/2025
A	Submission	GM	07/07/2025
REV	DESCRIPTION	DRAWN	DATE

AMENDMENTS

STATUS:

PLANNING APPLICATION



RICCARDO
VICARELLI
ARCHITECTS

RIBA
Chartered Practice

CLIENT:
Alessandro Giudici & Ilaria Barrani

SITE:
29 Cranley Drive
HA46BZ, Ruislip

PROJECT:
Internal refurbishment and loft conversion


DRAWING TITLE:
Proposed plan

SCALE AT A3: 1:100	DRAWN: GM	CHECKED: GM
DATE: 24/07/2025	DRAWING NO: 201	REVISION: B




0 1 2 3 4 5m
SCALE TO A3
SCALE BAR 1:100

1 PROPOSED FRONT ELEVATION
SCALE 1:100@A3

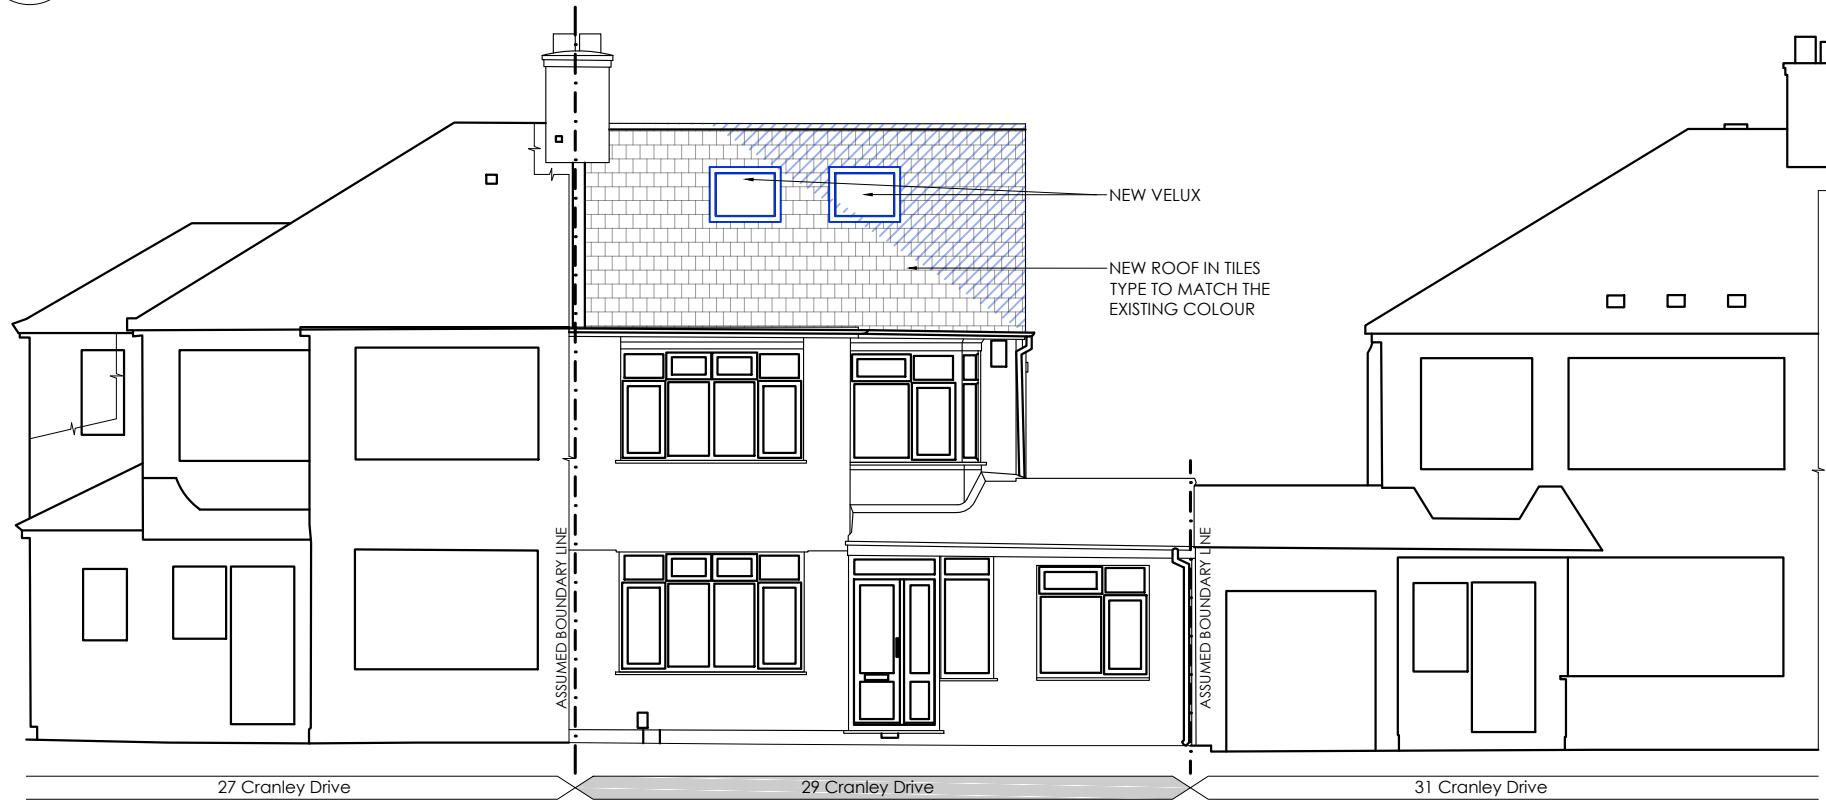

2 PROPOSED REAR ELEVATION
SCALE 1:100@A3

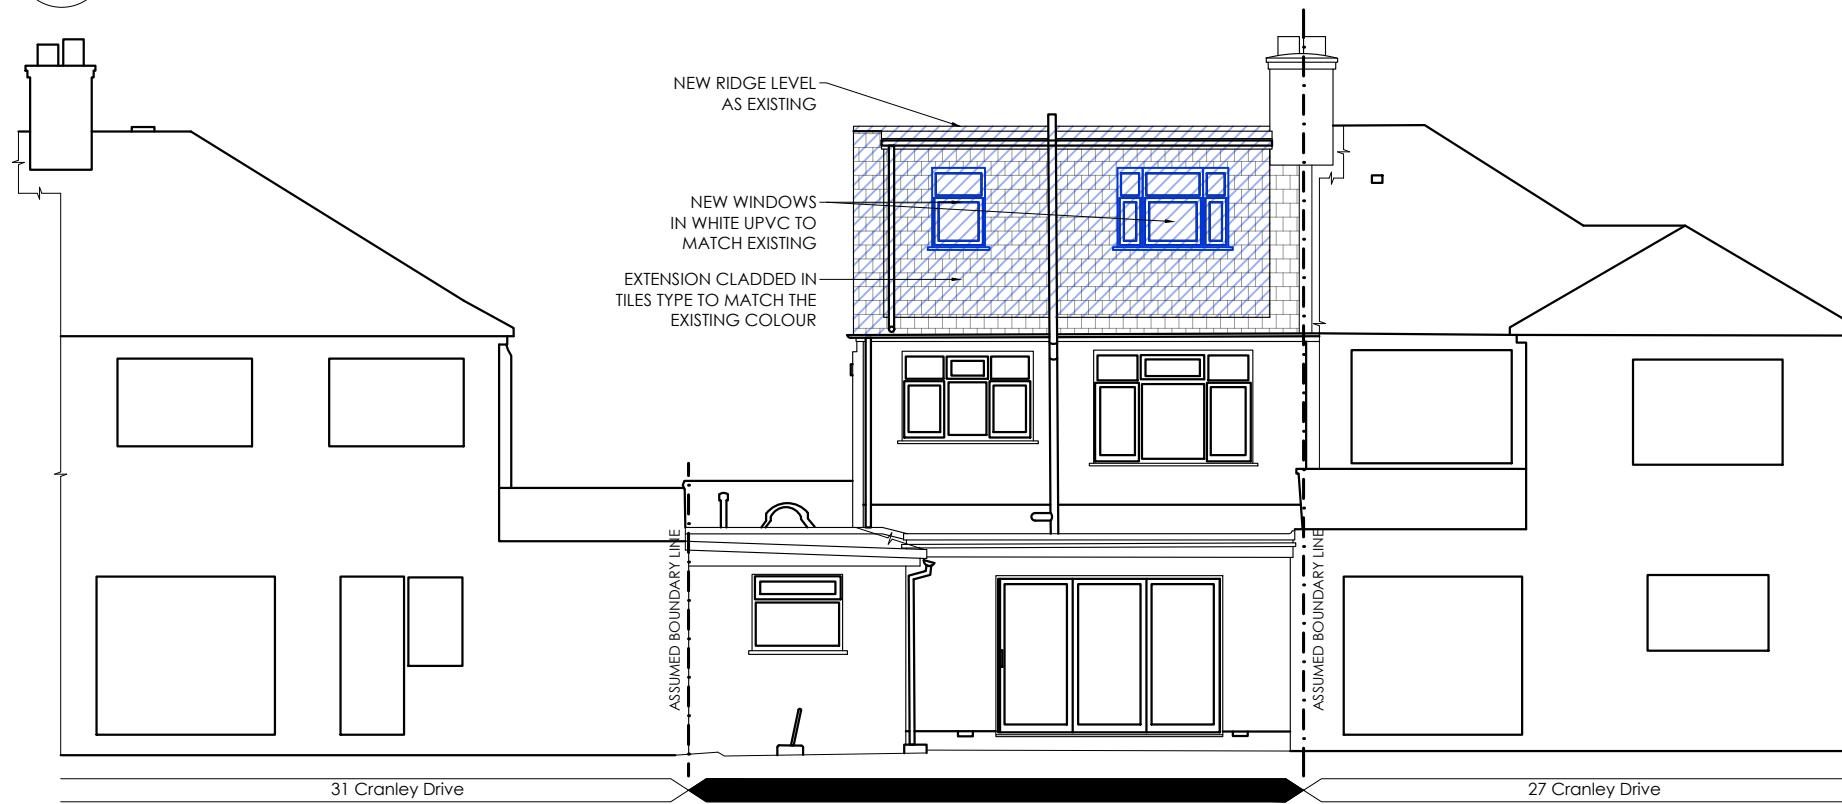


0 1 2 3 4 5m
SCALE AT A3: 1:100
SCALE BAR 1:100

GENERAL NOTES:															
The design and drawings remain the property of RVA Services Ltd. RVA Services Ltd grants the client a license to use, for this project only, the design which the client has commissioned.															
DO NOT SCALE USE FIGURED DIMENSION ONLY.															
It is VERY IMPORTANT that all existing and proposed dimensions and levels must be verified on site by General Contractor prior to commencement of any site work and prior the fabrication and installation of any built-in fixture or equipment.															
This drawing to be read in conjunction with all related Architect's drawings and Engineer's drawings and any other relevant information provided by consultants.															
If any discrepancies are noticed please contact RVA Services Ltd for rectification.															
Proposal is subject to all mandatory statutory consents. No works are to start on site prior to discharge of all pre-start planning conditions. The Client is at risk if any works are started prior to approval by appointed building control body. All works to be approved by Landlord prior to start of work (if required). The Client is responsible to find out whether the works falls within the Party Wall Act 1996. If it does, the Client must notify all affected neighbours. A notice must be given even where that work will not extend beyond the centre line of a party wall.															
All construction projects large & small are subject to the CDM regulations (2015). If the development will be for a domestic client or less than 30 days in duration then the responsibility for health & safety is then passed onto the General Contractor. in all cases the Client may devolve the responsibility to a CDM planning supervisor, who will act on the clients behalf. Please refer to planning supervisor for advice.															
Before starting work the it needs to check if any asbestos is present. The HSE states that responsibility for the asbestos management of a non-domestic premises and the common parts of domestic premises, lies with the Owner, person or organisation that has clear accountability for the maintenance or repair of the premises, such as through an explicit agreement like a tenancy agreement or contract. If there is no asbestos register or survey or the report is not clear, do not start work.															
GENERAL LEGEND:															
█ EXTENT OF DEMOLITION - SECTION █ EXTENT OF DEMOLITION - ON PLAN █ EXTENT OF CONSTRUCTION - SECTION █ EXTENT OF CONSTRUCTION - ON PLAN															
<table border="1"> <tr> <td>B</td><td>Remove proposed rooflight</td><td>GM</td><td>24/07/2025</td></tr> <tr> <td>A</td><td>Submission</td><td>GM</td><td>07/07/2025</td></tr> <tr> <td>REV</td><td>DESCRIPTION</td><td>DRAWN</td><td>DATE</td></tr> </table>				B	Remove proposed rooflight	GM	24/07/2025	A	Submission	GM	07/07/2025	REV	DESCRIPTION	DRAWN	DATE
B	Remove proposed rooflight	GM	24/07/2025												
A	Submission	GM	07/07/2025												
REV	DESCRIPTION	DRAWN	DATE												
AMENDMENTS															
STATUS: PLANNING APPLICATION															
 RVA <small>ARCHITECTS</small> RICCARDO <small>VICARELLI</small> ARCHITECTS 															
CLIENT: Alessandro Giudici & Ilaria Barrani															
SITE: 29 Cranley Drive HA46BZ, Ruislip															
PROJECT: Internal refurbishment and loft conversion															
DRAWING TITLE:															
Proposed elevations															
SCALE AT A3: 1:100 DRAWN: GM CHECKED: GM															
DATE: 24/07/2025 DRAWING NO: 202 REVISION: B															


1

PROPOSED SIDE ELEVATION_ NO. 31
SCALE 1:100@A3

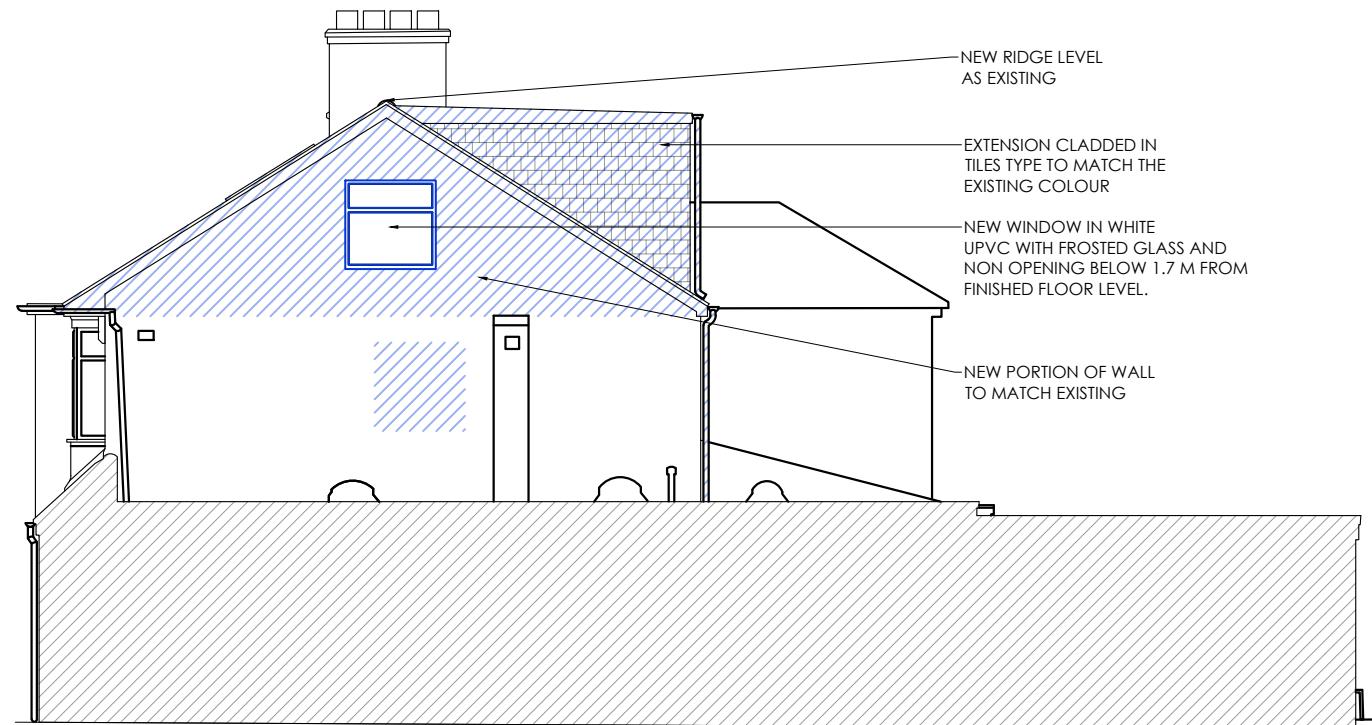

2

PROPOSED SECTION AA
SCALE 1:100@A3

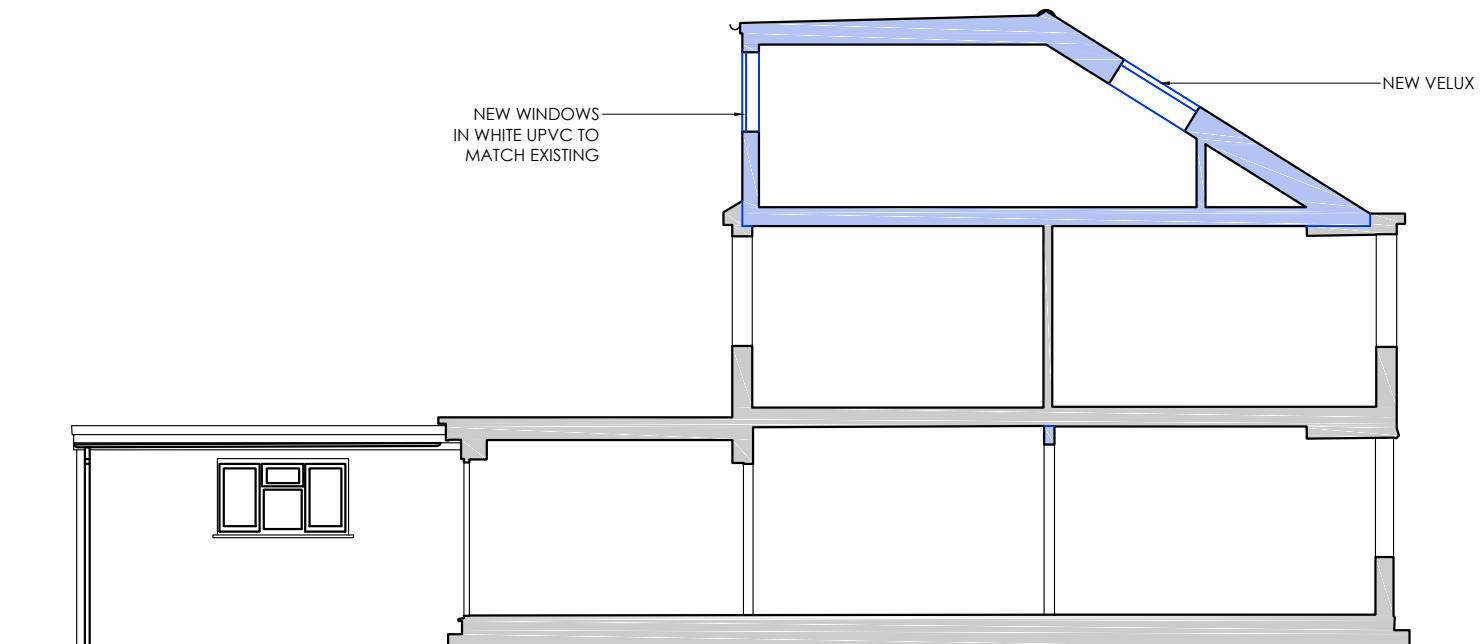

0 1 2 3 4 5m
SCALE AT A3
SCALE BAR 1:100

GENERAL NOTES:															
The design and drawings remain the property of RVA Services Ltd. RVA Services Ltd grants the client a license to use, for this project only, the design which the client has commissioned.															
DO NOT SCALE USE FIGURED DIMENSION ONLY.															
It is VERY IMPORTANT that all existing and proposed dimensions and levels must be verified on site by General Contractor prior to commencement of any site work and prior the fabrication and installation of any built-in fixture or equipment.															
This drawing to be read in conjunction with all related Architect's drawings and Engineer's drawings and any other relevant information provided by consultants.															
If any discrepancies are noticed please contact RVA Services Ltd for rectification.															
Proposal is subject to all mandatory statutory consents. No works are to start on site prior to discharge of all pre-start planning conditions. The Client is at risk if any works are started prior to approval by appointed building control body. All works to be approved by Landlord prior to start of work (if required). The Client is responsible to find out whether the works falls within the Party Wall Act 1996. If it does, the Client must notify all affected neighbours. A notice must be given even where that work will not extend beyond the centre line of a party wall.															
All construction projects large & small are subject to the CDM regulations (2015). If the development will be for a domestic client or less than 30 days in duration then the responsibility for health & safety is then passed onto the General Contractor. in all cases the Client may devolve the responsibility to a CDM planning supervisor, who will act on the clients behalf. Please refer to planning supervisor for advice.															
Before starting work the it needs to check if any asbestos is present. The HSE states that responsibility for the asbestos management of a non-domestic premises and the common parts of domestic premises, lies with the Owner, person or organisation that has clear accountability for the maintenance or repair of the premises, such as through an explicit agreement like a tenancy agreement or contract. If there is no asbestos register or survey or the report is not clear, do not start work.															
GENERAL LEGEND:															
<table border="1"> <tr> <td>B</td><td>Remove proposed rooflight</td><td>GM</td><td>24/07/2025</td></tr> <tr> <td>A</td><td>Submission</td><td>GM</td><td>07/07/2025</td></tr> <tr> <td>REV</td><td>DESCRIPTION</td><td>DRAWN</td><td>DATE</td></tr> </table>				B	Remove proposed rooflight	GM	24/07/2025	A	Submission	GM	07/07/2025	REV	DESCRIPTION	DRAWN	DATE
B	Remove proposed rooflight	GM	24/07/2025												
A	Submission	GM	07/07/2025												
REV	DESCRIPTION	DRAWN	DATE												
AMENDMENTS															
STATUS:															
PLANNING APPLICATION															
 RVA <small>ARCHITECTS</small>															
RICCARDO <small>VICARELLI</small> <small>ARCHITECTS</small>															
 <small>Chartered Practice</small>															
CLIENT:															
Alessandro Giudici & Ilaria Barrani															
SITE:															
29 Cranley Drive HA46BZ, Ruislip															
PROJECT:															
Internal refurbishment and loft conversion															
DRAWING TITLE:															
Proposed elevation and section															
<table border="1"> <tr> <td>SCALE AT A3:</td><td>1:100</td><td>DRAWN:</td><td>GM</td></tr> <tr> <td>SCALE BAR 1:100</td><td></td><td>CHECKED:</td><td>GM</td></tr> </table>				SCALE AT A3:	1:100	DRAWN:	GM	SCALE BAR 1:100		CHECKED:	GM				
SCALE AT A3:	1:100	DRAWN:	GM												
SCALE BAR 1:100		CHECKED:	GM												
<table border="1"> <tr> <td>DATE:</td><td>24/07/2025</td><td>DRAWING NO:</td><td>203</td></tr> <tr> <td></td><td></td><td>REVISION:</td><td>B</td></tr> </table>				DATE:	24/07/2025	DRAWING NO:	203			REVISION:	B				
DATE:	24/07/2025	DRAWING NO:	203												
		REVISION:	B												