


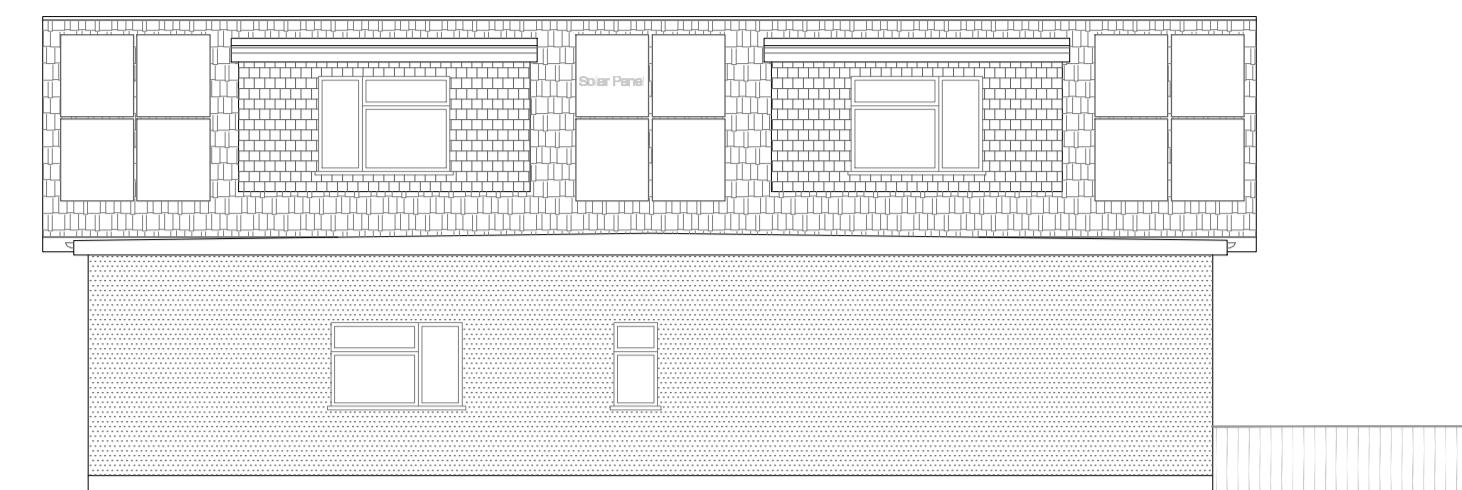


SOUTH ELEVATION 1:100




EAST ELEVATION




NORTH ELEVATION

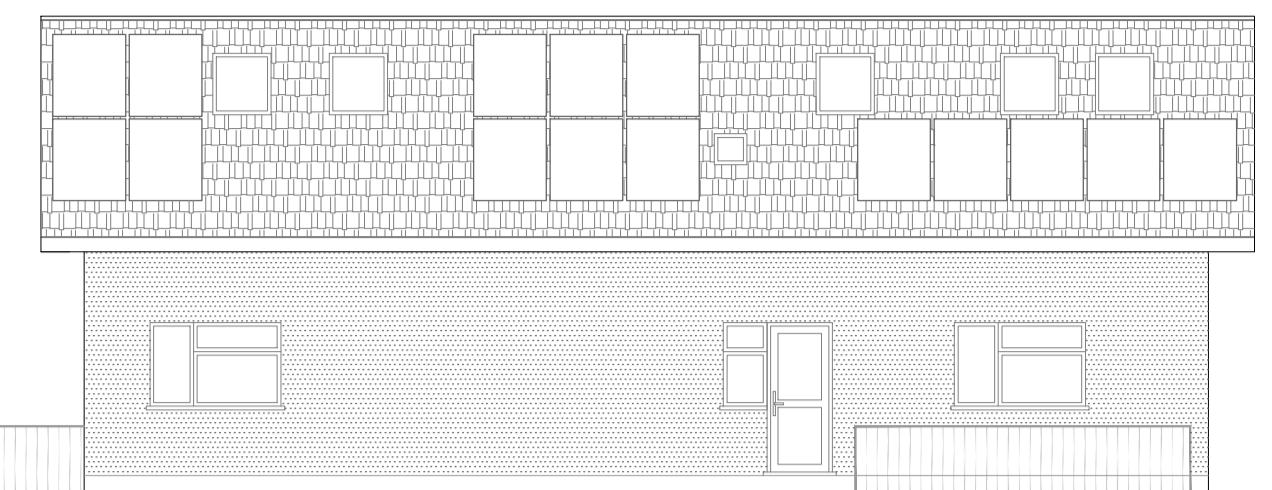

WEST ELEVATION

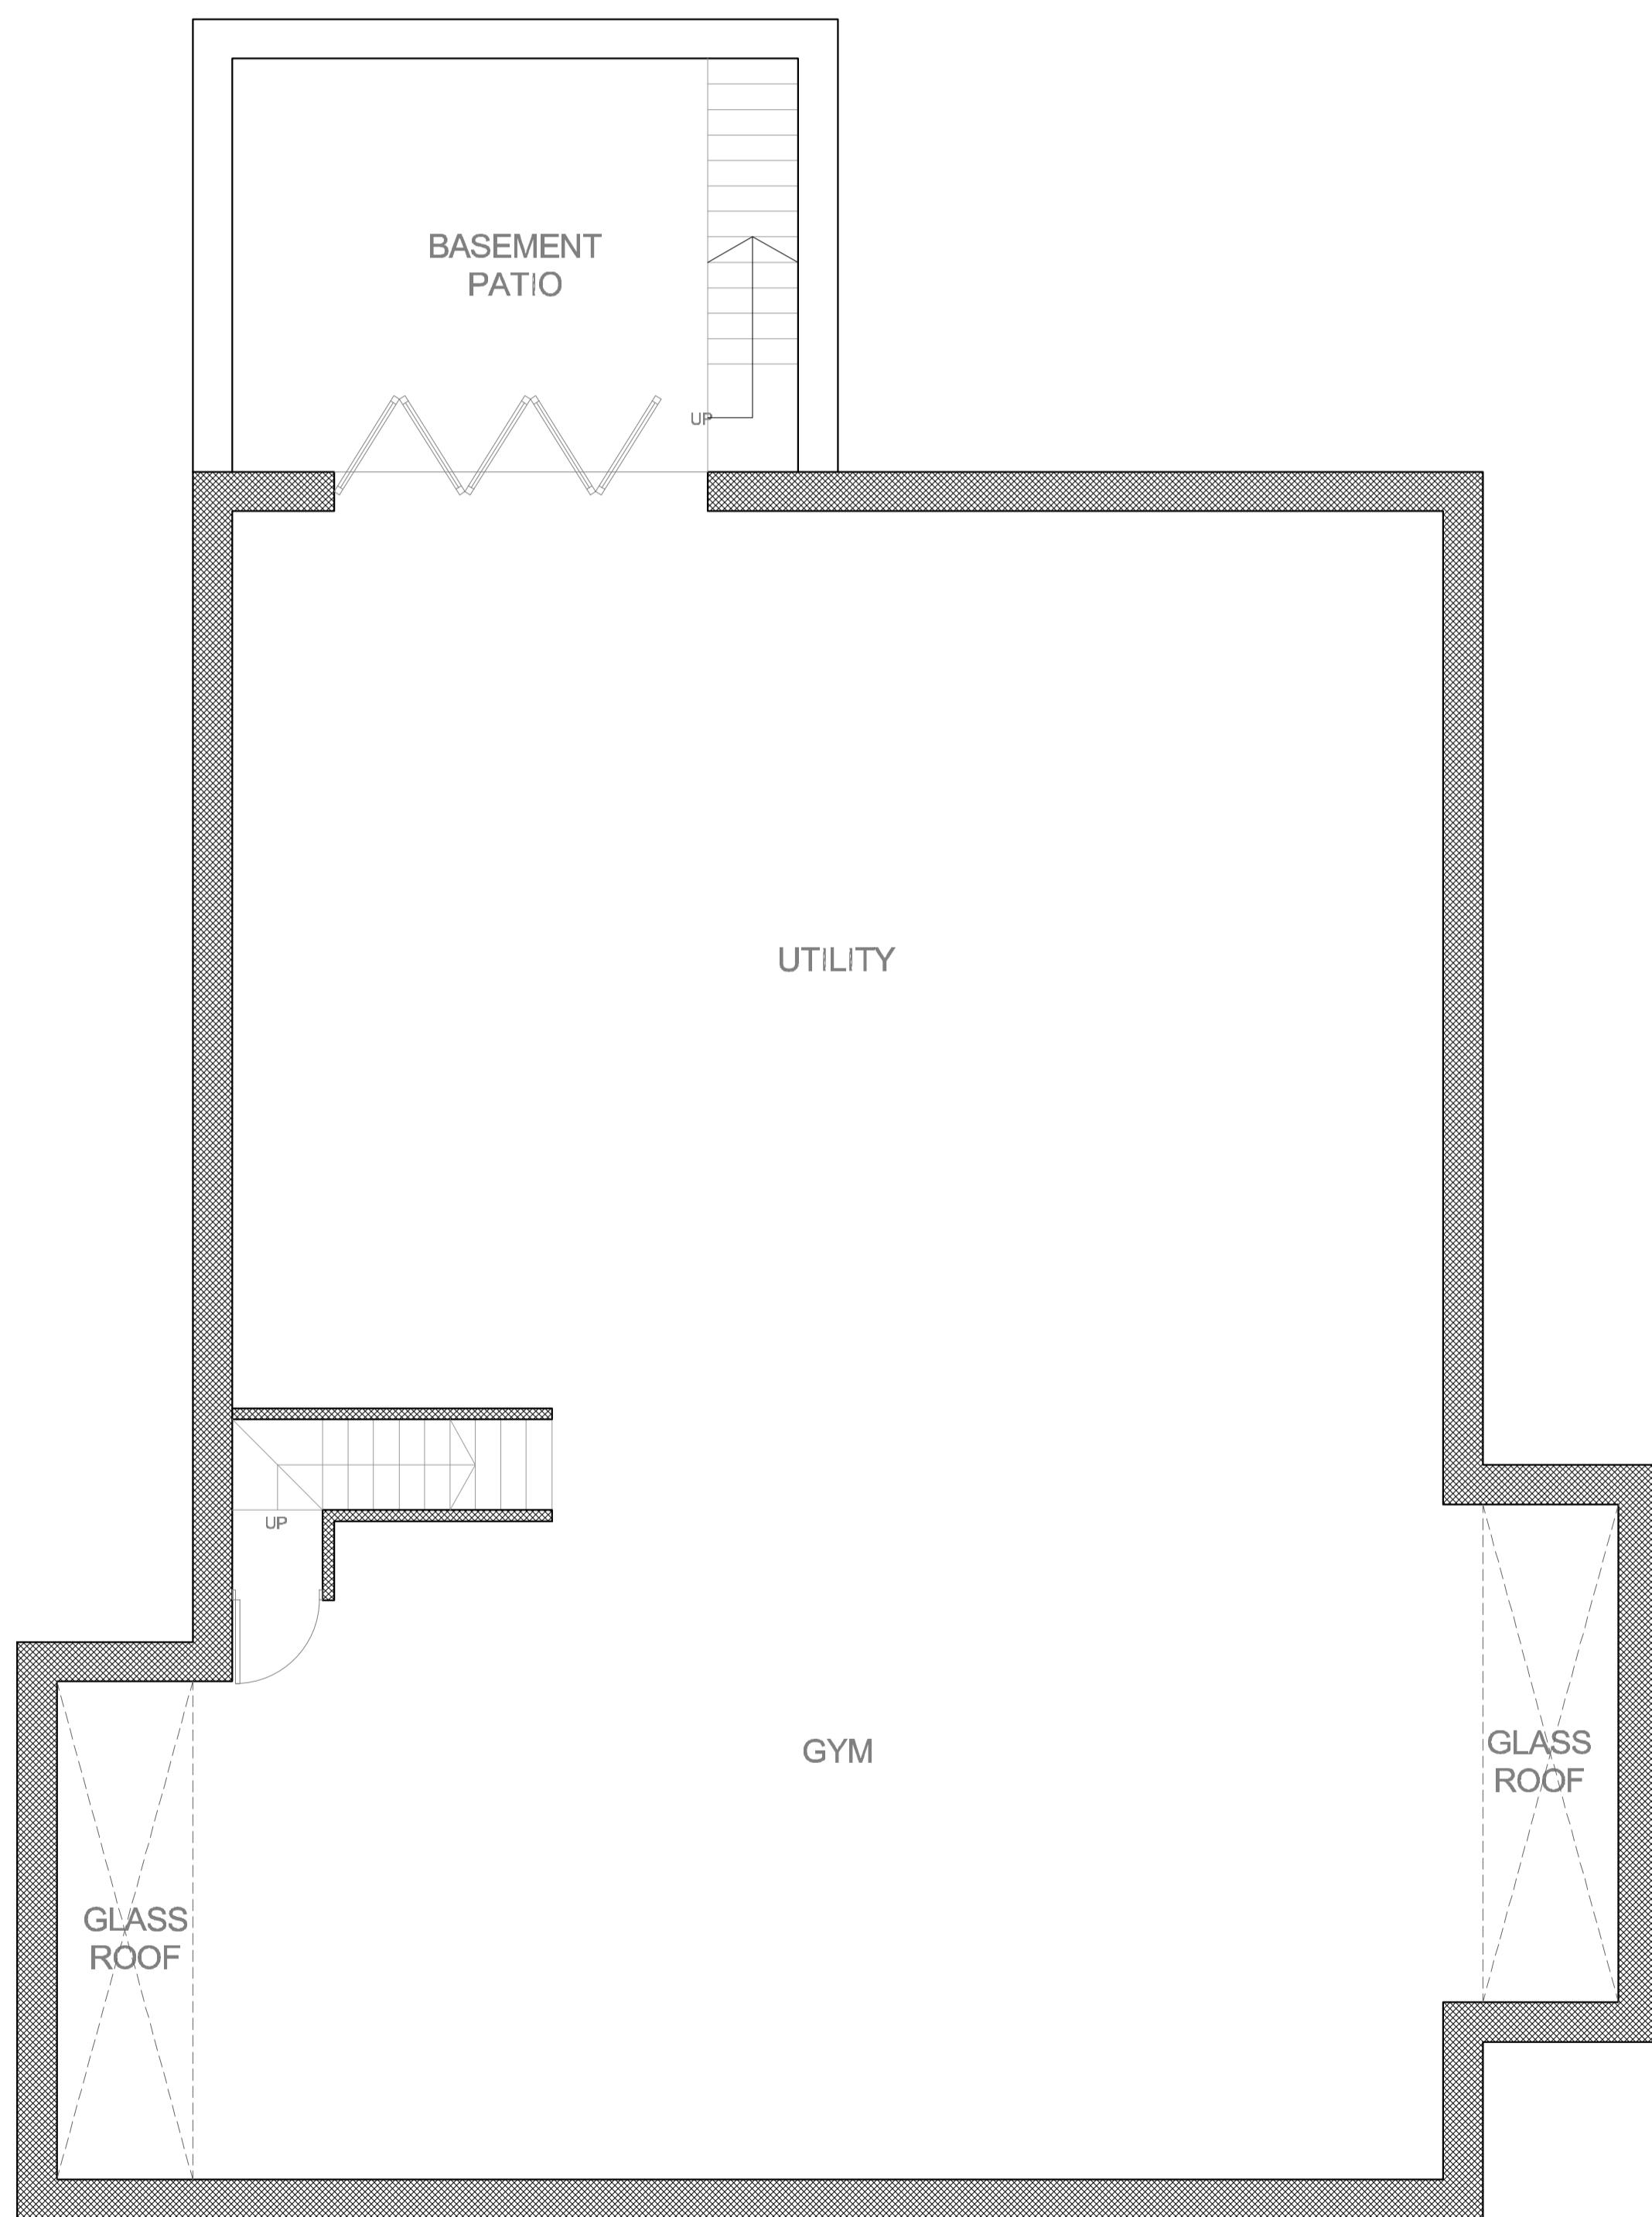

BASEMENT PLAN 1:50

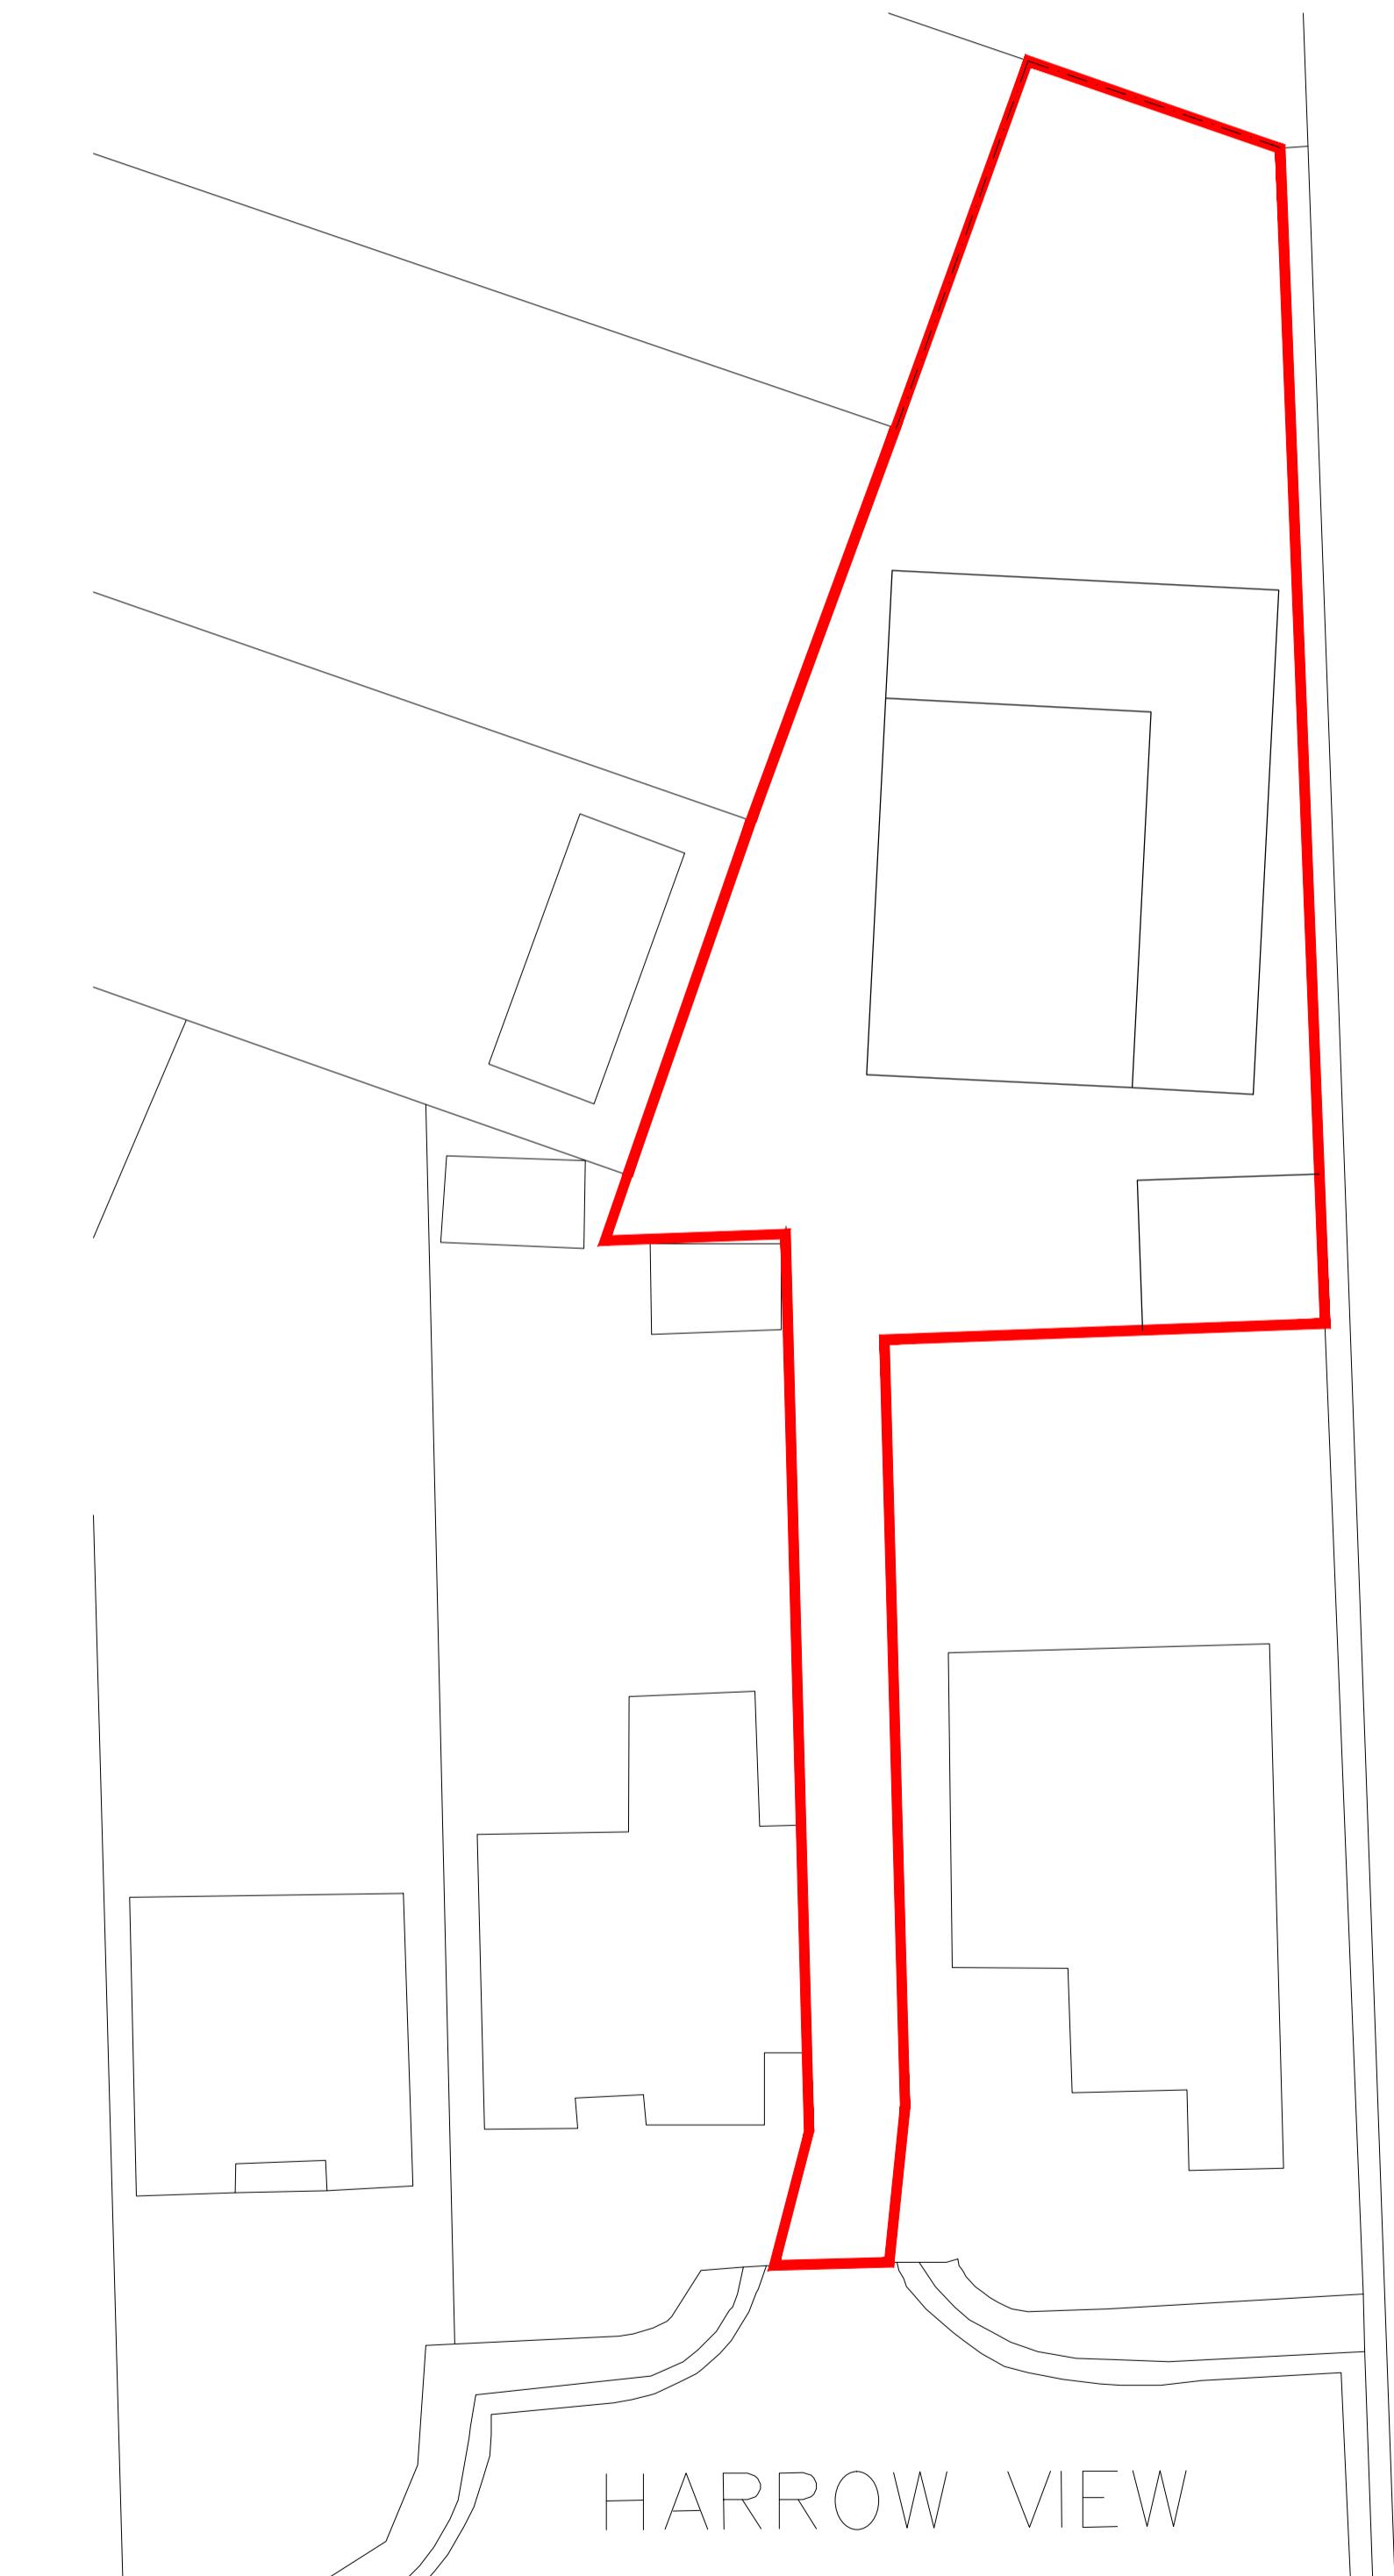

SITE PLAN 1:200

AMENDMENTS DATE REV.
COPYRIGHT RESERVED
ALL SCALED DIMENSIONS MUST BE VERIFIED ON SITE

JOB
5A HARROW VIEW
UXBRIDGE
UB10 0QQ

CLIENT

DRAWING
AS APPROVED PLANS AND ELEVATIONS
APP. REF. NO. 20342/APP/2023/2898

DALE VENN ARCHITECTS
Architects, Planners & Surveyors
HIGH HOUSE, HARLINGTON ROAD,
HILLINGDON, MIDDLESEX 01895-237345

SCALE AS SHOWN @A1	DRAWING No.	REV.
DATE AUG '23		
DRAWN LK		
CHECKED DV	5092-14	