



GROUND FLOOR PLAN

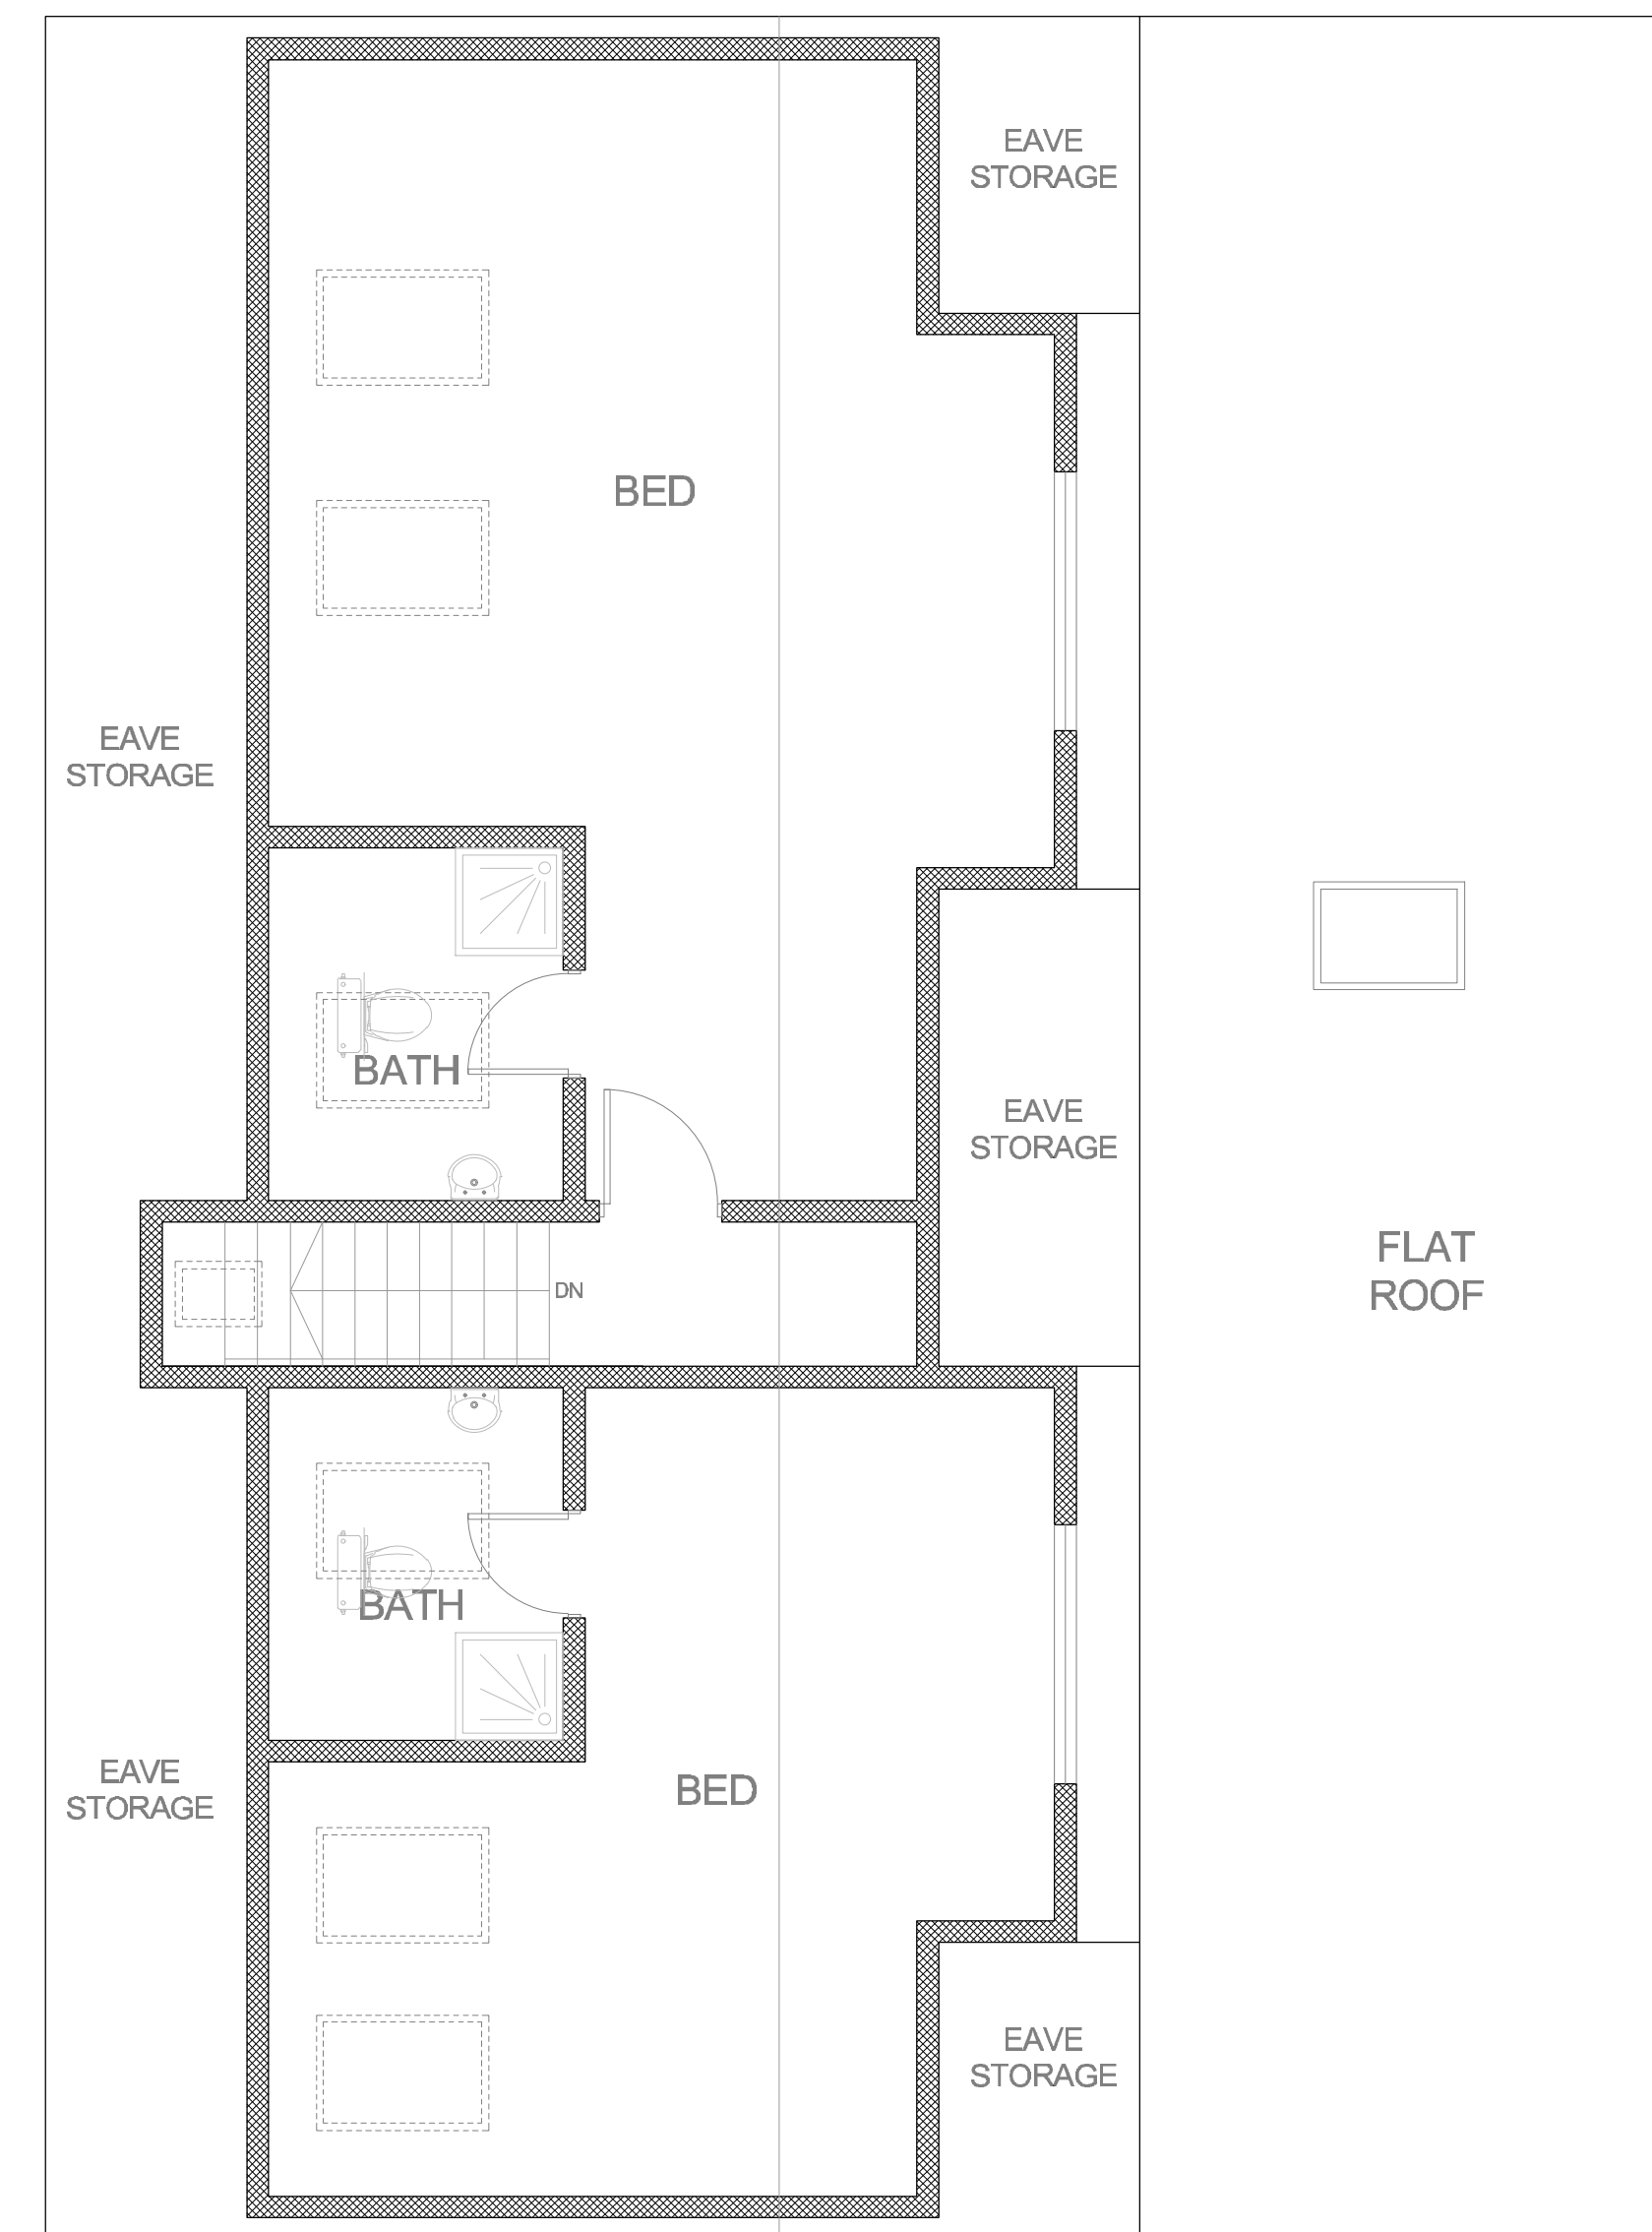

FIRST FLOOR PLAN

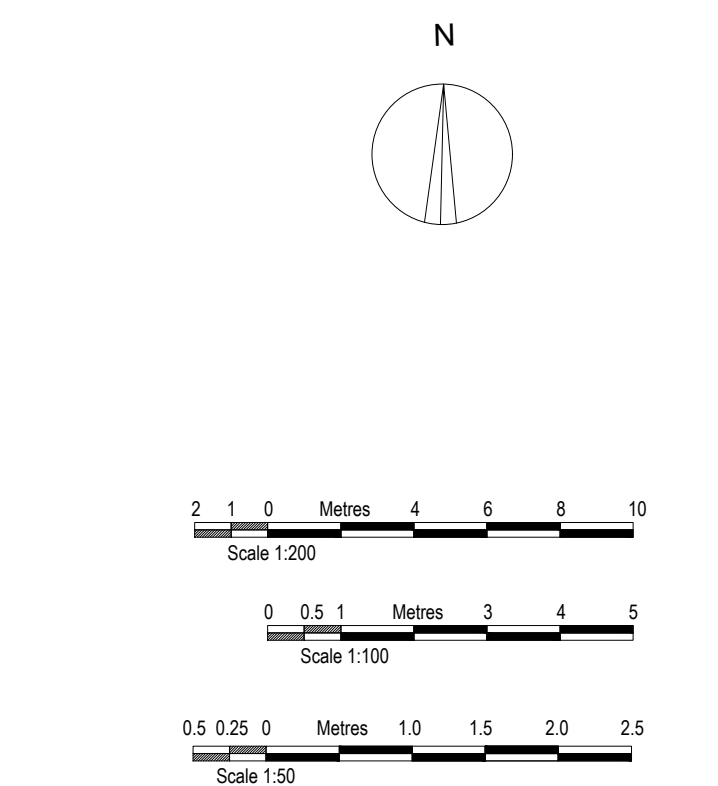

AMENDMENTS	DATE	REV.
COPYRIGHT RESERVED		
ALL SCALED DIMENSIONS MUST BE VERIFIED ON SITE		

JOB
5A HARROW VIEW UXBRIDGE UB10 OQG
CLIENT
DRAWING AS APPROVED PLANS APP. REF. NO. 20342/APP/2023/2898

DALE VENN ARCHITECTS Architects, Planners & Surveyors HIGH HOUSE, HARLINGTON ROAD, HILLINGDON, MIDDLESEX 01895-237345
--

SCALE 1:50 @A1	DRAWING No.	REV.
DATE AUG '23	5092-15	
DRAWN LK		
CHECKED DV		