

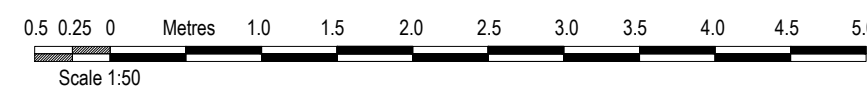


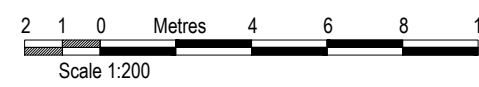

SITE PLAN 1:200

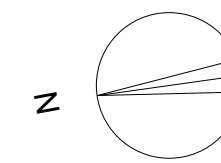

BASEMENT OMITTED AMENDMENTS	MAY '25 DATE	D REV.
COPYRIGHT RESERVED		
ALL SCALED DIMENSIONS MUST BE VERIFIED ON SITE		

JOB 5A HARROW VIEW UXBRIDGE UB10 OQG
CLIENT
DRAWING PROPOSED SITE PLAN

DALE VENN ARCHITECTS
Architects, Planners & Surveyors
HIGH HOUSE, HARLINGTON ROAD,
HILLINGDON, MIDDLESEX 01895-237345

SCALE 1:200 @A1	DRAWING No.	REV.
DATE AUG '23	5092-7	D
DRAWN LK		
CHECKED DV		