



GENERAL AMENDMENTS MAY'25 DATE D REV.  
COPYRIGHT RESERVED  
ALL SCALED DIMENSIONS MUST BE VERIFIED ON SITE


JOB  
5A HARROW VIEW  
UXBRIDGE  
UB10 OQG

CLIENT

DRAWING  
PROPOSED FIRST FLOOR PLAN

DALE VENN ARCHITECTS  
Architects, Planners & Surveyors

HIGH HOUSE, HARLINGTON ROAD,  
HILLINGDON, MIDDLESEX 01895-237345

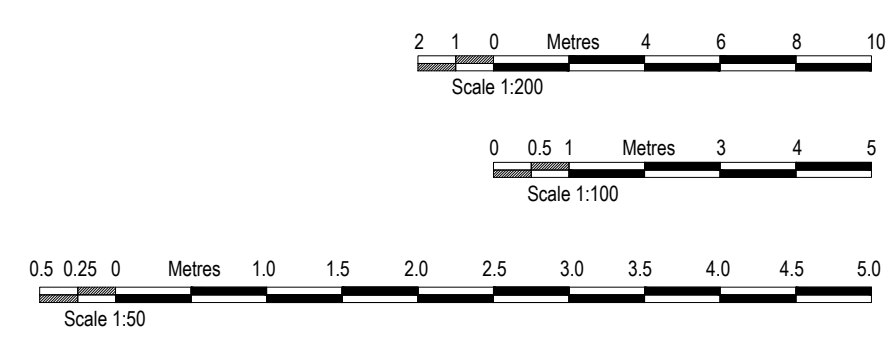

SCALE 1:50 @A1	DRAWING No.	REV.
DATE AUG '23	5092-9	D
DRAWN LK		
CHECKED DV		