


HARD LANDSCAPING

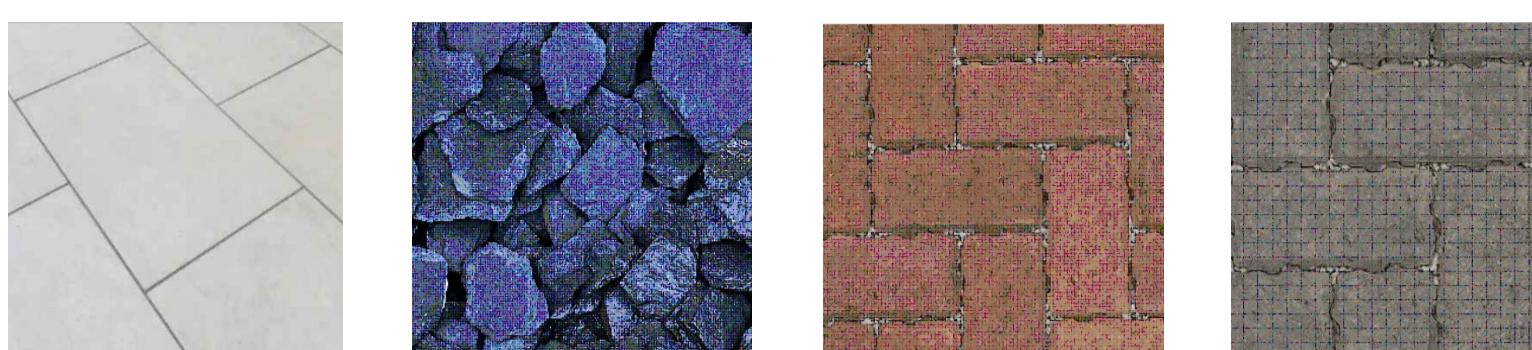

LIGHT GREY PAVING BLUE SLATE CHIPPINGS PAVING - BRUNT OCHRE COLOUR PAVING - CHARCOLAR COLOUR



OVERLAP WOOD FENCE PANELS

SOFT LANDSCAPING



PHOTINIA HEDGE LAVENDER ESPALIER FRUIT TREE ESPALIER FRUIT TREE WISTERIA




PERIWINKLE GROUND COVER LAVENDER MAPLE TREE SILVER BRICH

MAINTENANCE

MAINTENANCE TO COMPLY WITH BS 395 AND BS 4428.

DURING THE FIRST FIVE YEARS KEEP PLANTING WEEDED AND WATERED UNTIL WELL ESTABLISHED ANY SHRUB WHICH DIES OR IS REMOVED IS TO BE REPLACED IN NEXT PLANTING SEASON. SOIL AROUND PLANTS TO BE FIRMED AND MULCH MADE GOOD AFTER HIGH WINDS & FROSTS AND GIVEN ANNUAL FEEDING OF A GOOD FERTILIZER.

PRUNING TO BE CARRIED OUT BY QUALIFIED PERSONS. PHOTINIA HEDGE TO BE CUT WHEN REACHING 2 METRE HEIGHT AND MAINTAINED THEREAFTER. QUALIFIED LANDSCAPE CONTRACTOR TO CARRY OUT THE PLANTING SCHEME AND UNDERTAKE TO ARRANGE A CONTRACT TO CARRY OUT MAINTENANCE WORKS TO THE APPROVED SCHEME.

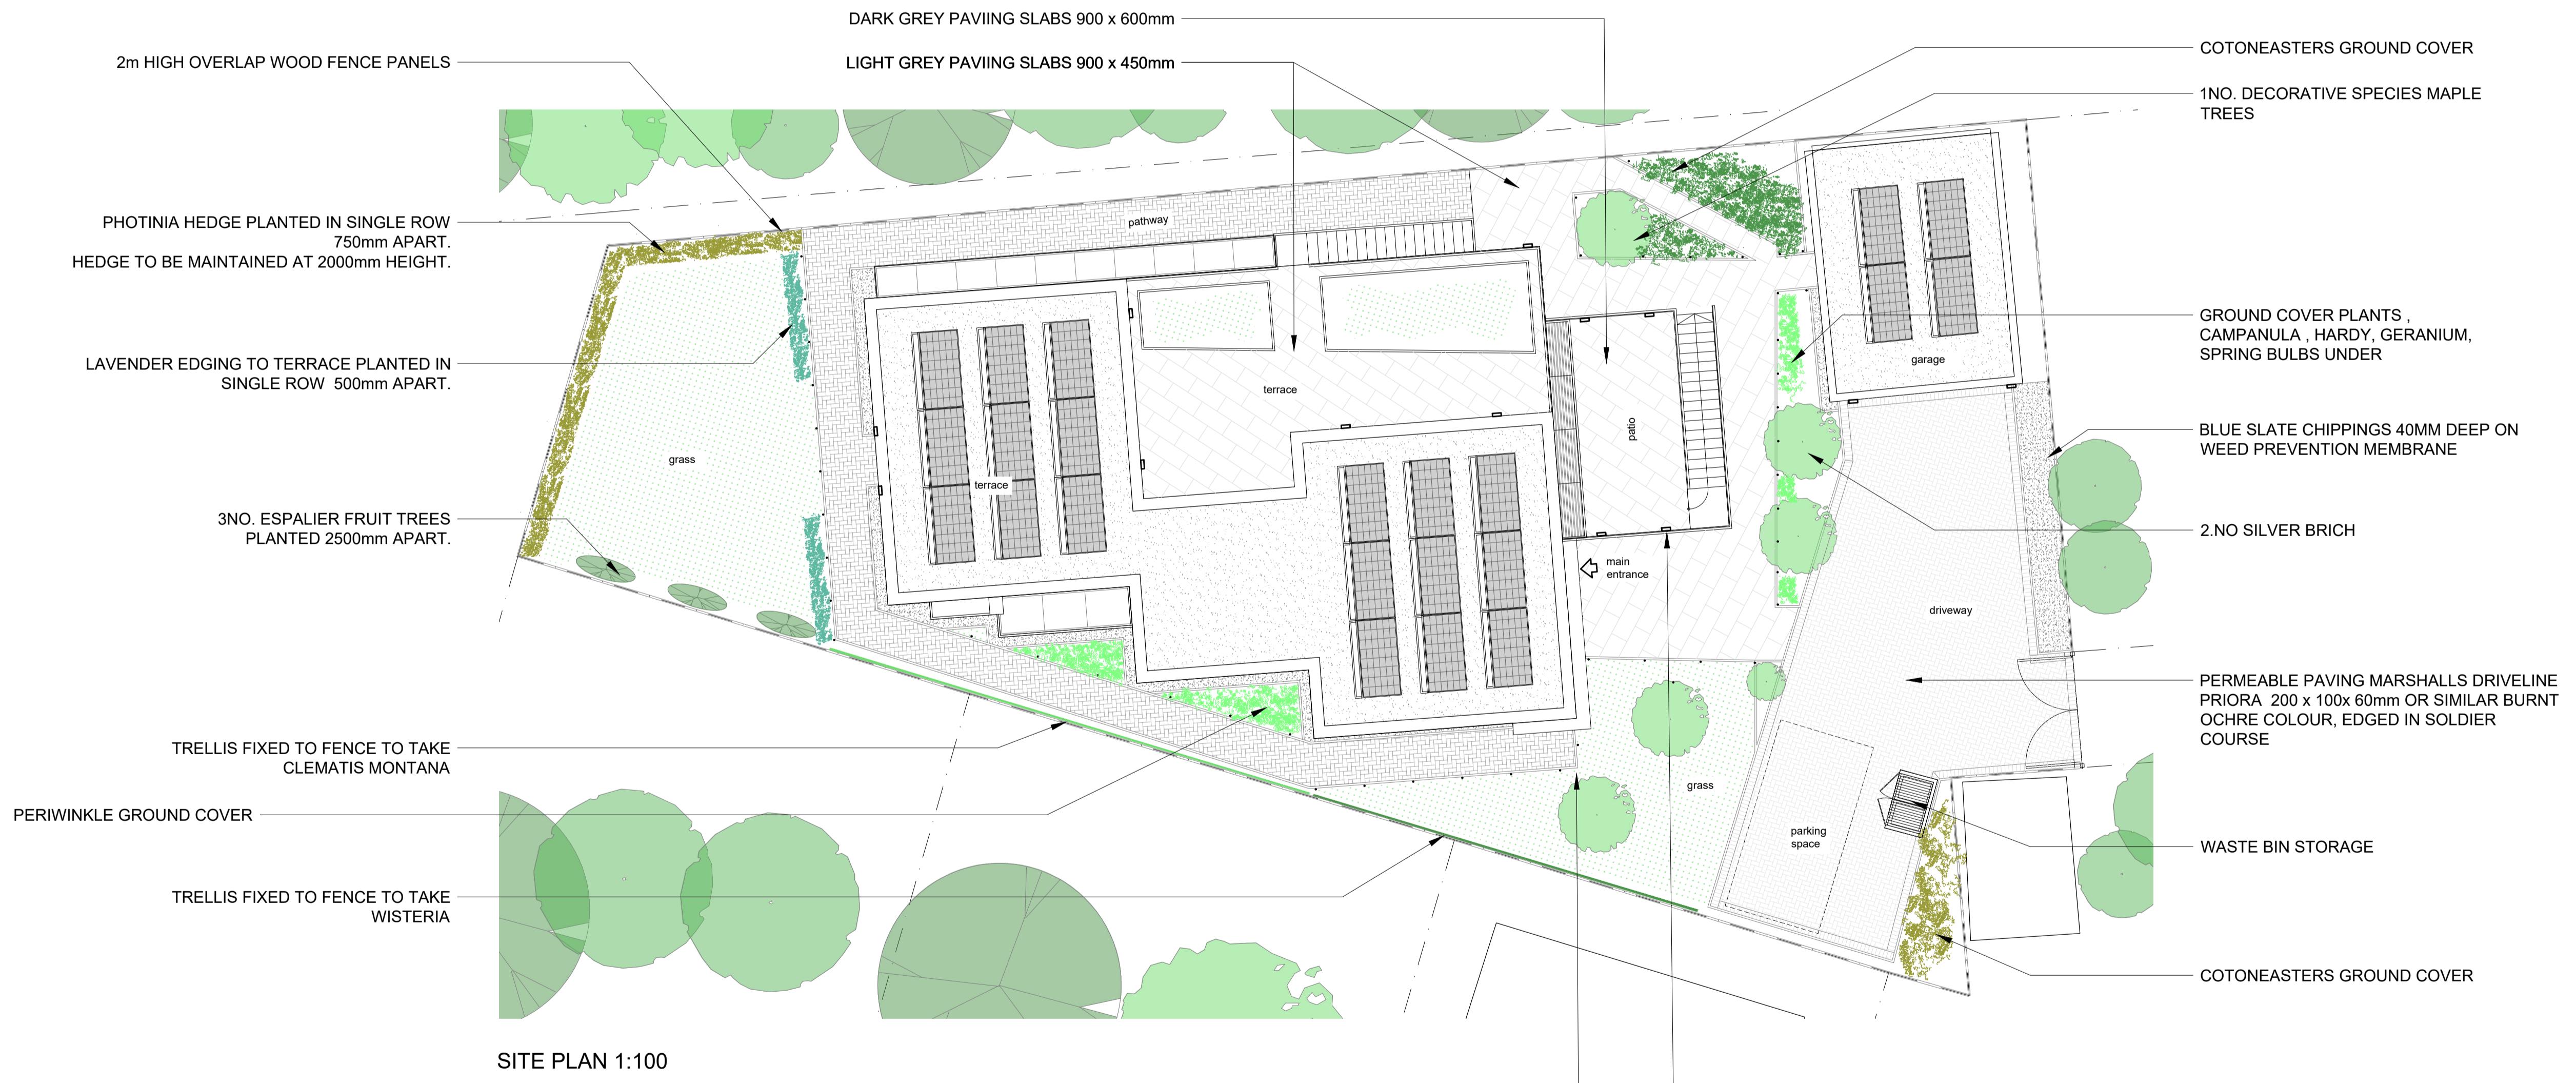

0 0.5 1 Metres 3 4 5
Scale 1:100

AMENDMENTS DATE REV.
COPYRIGHT RESERVED
ALL SCALED DIMENSIONS MUST BE VERIFIED ON SITE

JOB
5A HARROW VIEW
UXBRIDGE
UB10 0QG

CLIENT

DRAWING
LANDSCAPE PLAN
LIGHTING PLAN


DALE VENN ARCHITECTS
Architects, Planners & Surveyors

HIGH HOUSE, HARLINGTON ROAD,
HILLINGDON, MIDDLESEX 01895-237345

SCALE 1:200 @A1	DRAWING No.	REV.
DATE JAN'25		
DRAWN LK		
CHECKED DV		

5092-27

WASTE BIN STORAGE (1:50)

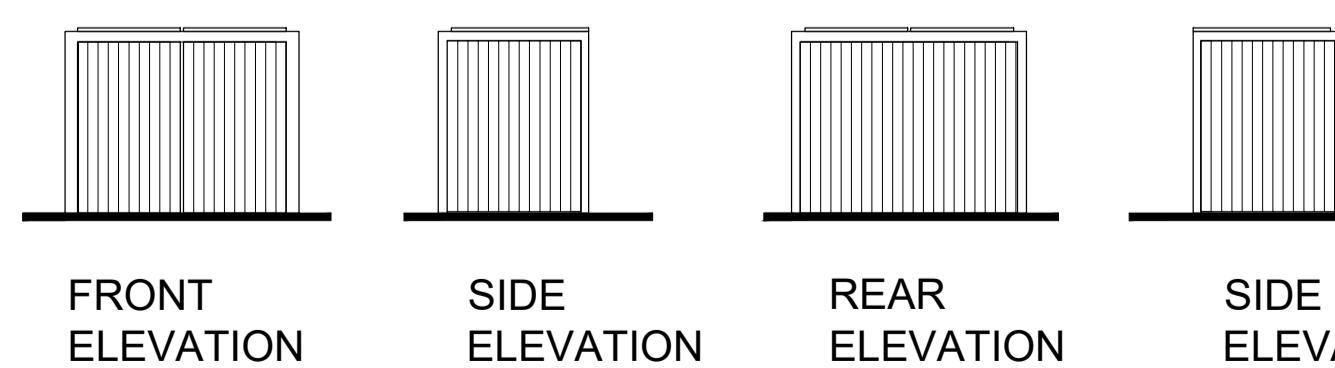


FRONT ELEVATION

SIDE ELEVATION

REAR ELEVATION

SIDE ELEVATION

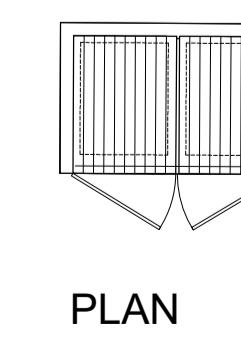


PLAN



RED CEDAR TIMBER CLADDING

LIGHTING

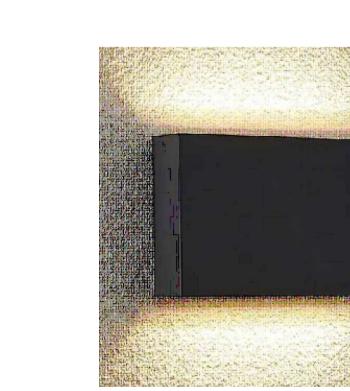

WALL LIGHTS



PILLAR LIGHTS