



01 - GROUND FLOOR PLAN

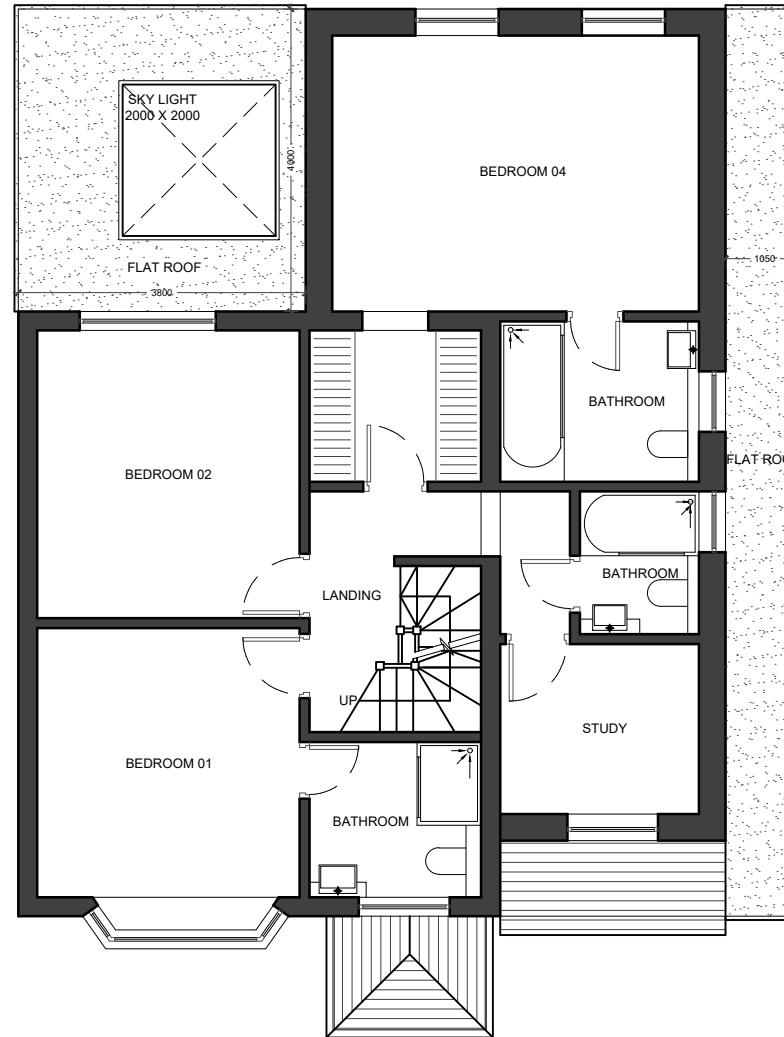


02 - FIRST FLOOR PLAN

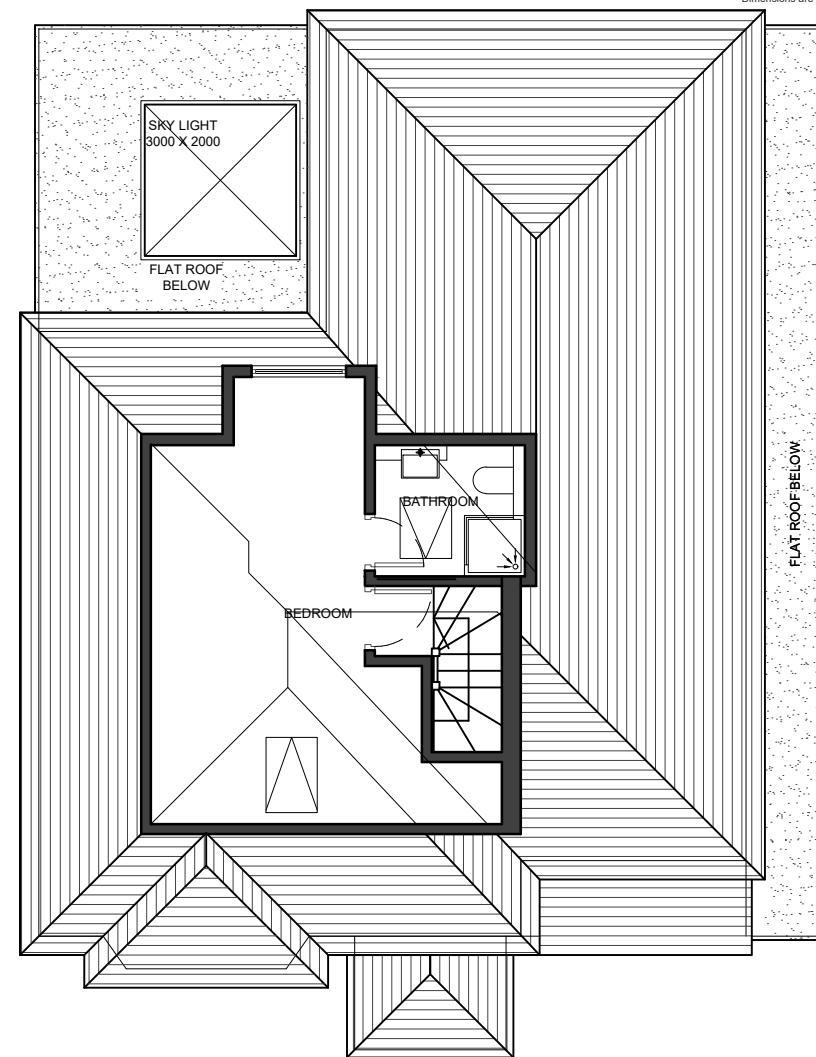

03 - LOFT FLOOR PLAN

0 1 2m 3 4 5m  
Scale

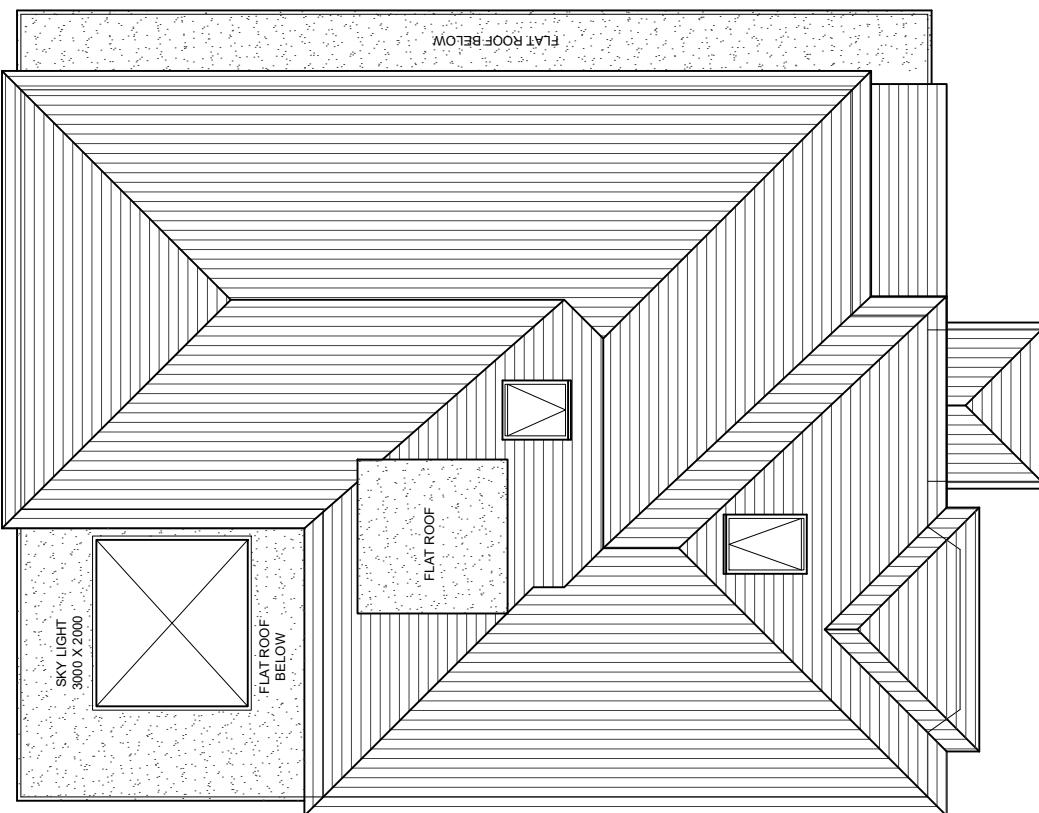

04 - ROOF PLAN

NOTES

- Dimensions are not to be scaled from this drawing by contractors. The contractor is requested to check all dimensions before the work started.
- Report any discrepancies to the client or architect before undertaking the work described in the drawings.
- Dimensions are approximate site dimensions and are to be verified by the contractor on site before any fabrication/site works e.g. foundations etc occur.
- Contractor is responsible for all temporary propping to existing structure.

REVISIONS			
NO	DESCRIPTION	DATE	BY

**HOUSE-HOLDER  
APPLICATION**

DESIGN ENDEAVOURS LTD  
M: 07824773079, 07869580774  
E: design.endeavour@gmail.com

Project: 155 SWAKELEYS ROAD ICKENHAM  
LONDON, UB10 8DL  
Title: PROPOSED PLANS

Scale: 1:100@A3	Drawn: FA	Approved:	Date: NOV-24
Job No.: DE-855	Drawing No.: PH-155SR-03	Rev.:	