



NOTES


- Dimensions are not to be scaled from this drawing by contractors. The contractor is requested to check all dimensions before the work started.
- Report any discrepancies to the client or architect before undertaking the work described in the drawings.
- Dimensions are approximate site dimensions and are to be verified by the contractor on site before any fabrication/site works (e.g. foundations etc) occur.
- Contractor is responsible for all temporary propping to existing structure.

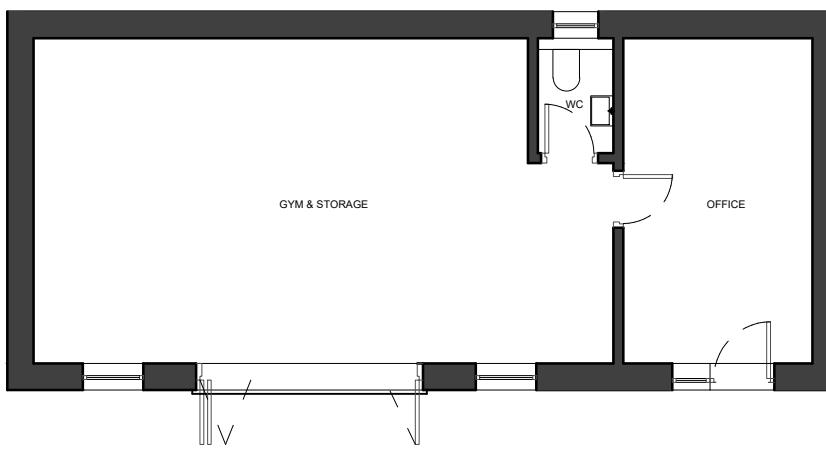


01 - GROUND FLOOR PLAN

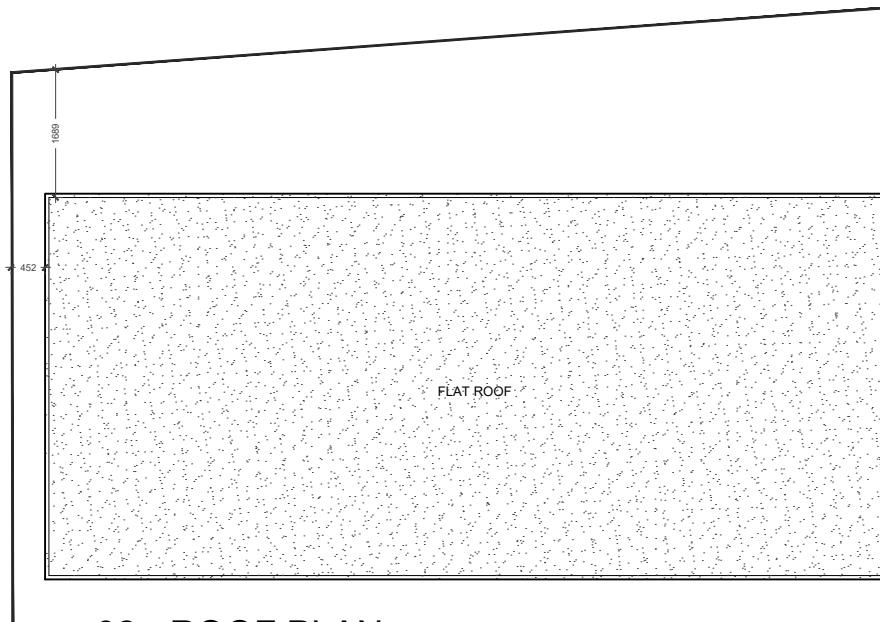


02 - ROOF PLAN

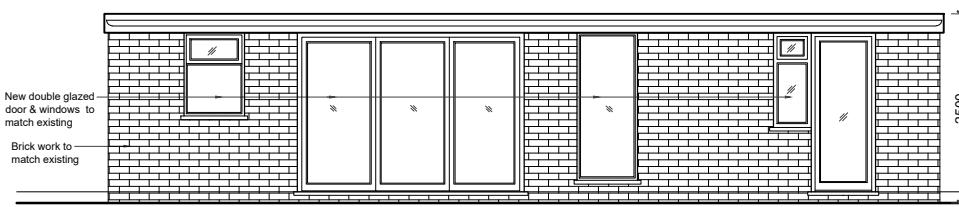

03 - FRONT ELEVATION

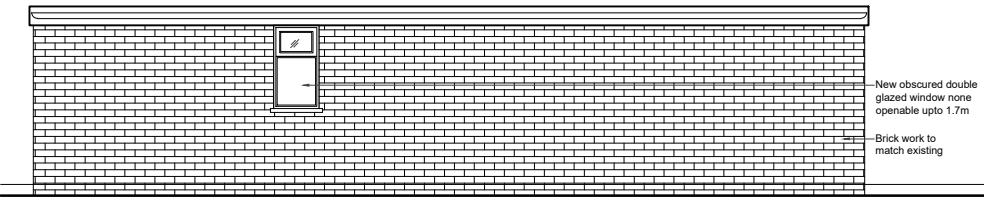

04 - REAR ELEVATION

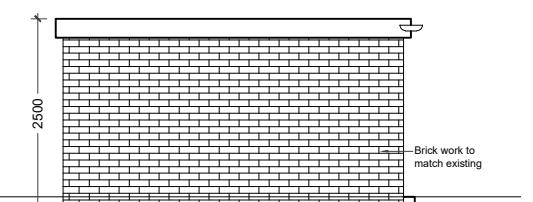

05 - SIDE ELEVATION

REVISIONS			
NO	DESCRIPTION	DATE	BY

LAWFULNESS CERTIFICATE APPLICATION

DESIGN ENDEAVOURS LTD
M: 07824773079, 07869580774
E: design.endeavour@gmail.com

Project 155 SWAKELEYS ROAD ICKENHAM LONDON, UB10 8DL
Title PROPOSED OUT-BUILDING PLANS & ELEVATIONS
Scale 1:100@A3 Drawn FA Approved Date NOV-24
Job No. DE-855 Drawing No. PD-155SR-02 Rev.

0 1 2m 3 4 5m
Scale