



**NOTES**

- The Copy right of this drawing is the property of CRAFTED SPACES ARCHITECTURE AND PLANNING LTD. and must not be copied otherwise reproduced without written consent.
- The contractor is responsible for checking dimensions, tolerances and references. Any discrepancy to be verified with the Architect before proceeding with the works.
- Figured dimensions to be worked to in all cases.

© CRAFTED SPACES ARCHITECTURE AND PLANNING LTD

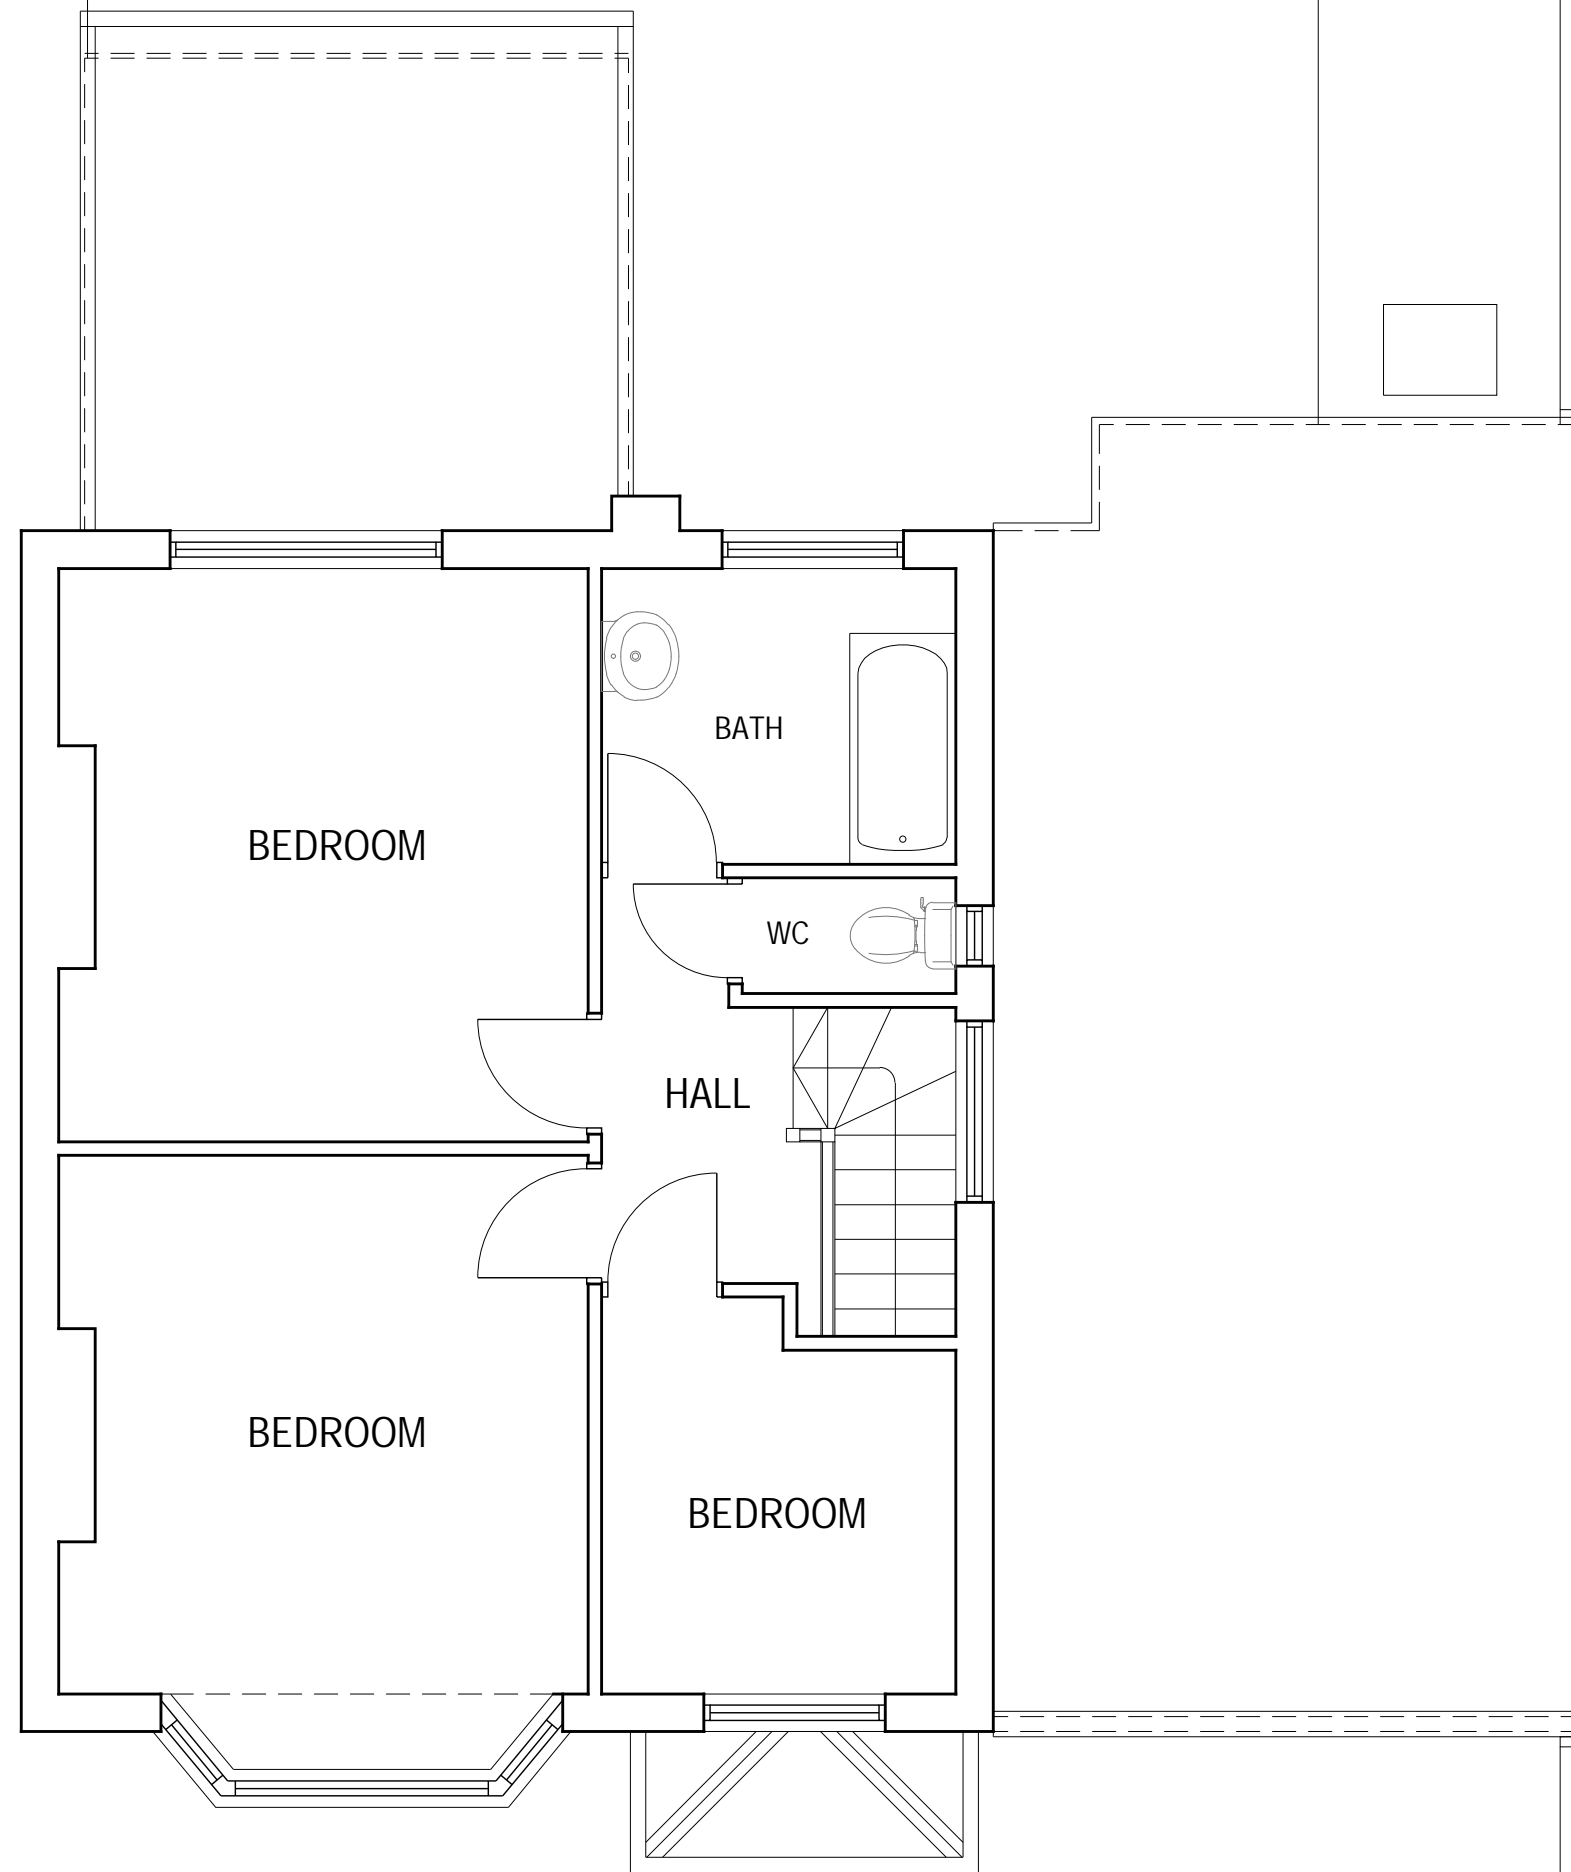

**EXISTING FIRST FLOOR PLAN**

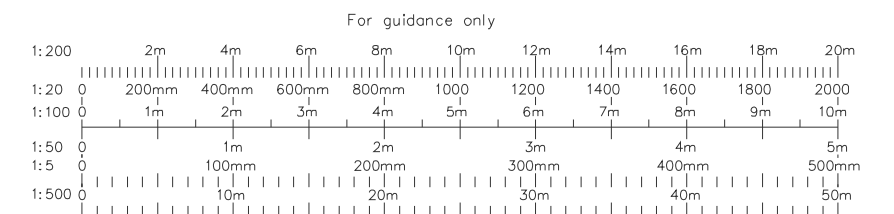

**CRAFTED SPACES**  
ARCHITECTURE + URBANISM

DESIGNING WITH SOCIAL, ECONOMIC & ENVIRONMENTAL SUSTAINABILITY  
(M) 07973988297

client <b>MR ASHISH MALIK</b>		project <b>155 SWAKELEYS ROAD, RUISLIP, UB10 8DL</b>	
		drawing <b>EXISTING FIRST FLOOR PLAN</b>	
		drawing no <b>PA1-2547-02</b>	rev
date	rev	revision/author/checker	
Drawing Status <b>FOR PLANNING APPROVAL</b>		drawn NP	
		scale @ A3 1:50	date 11/03/2026