



NOTES

- The Copy right of this drawing is the property of CRAFTED SPACES ARCHITECTURE AND PLANNING LTD. and must not be copied otherwise reproduced without written consent.
- The contractor is responsible for checking dimensions, tolerances and references. Any discrepancy to be verified with the Architect before proceeding with the works.
- Figured dimensions to be worked to in all cases.

© CRAFTED SPACES ARCHITECTURE AND PLANNING LTD

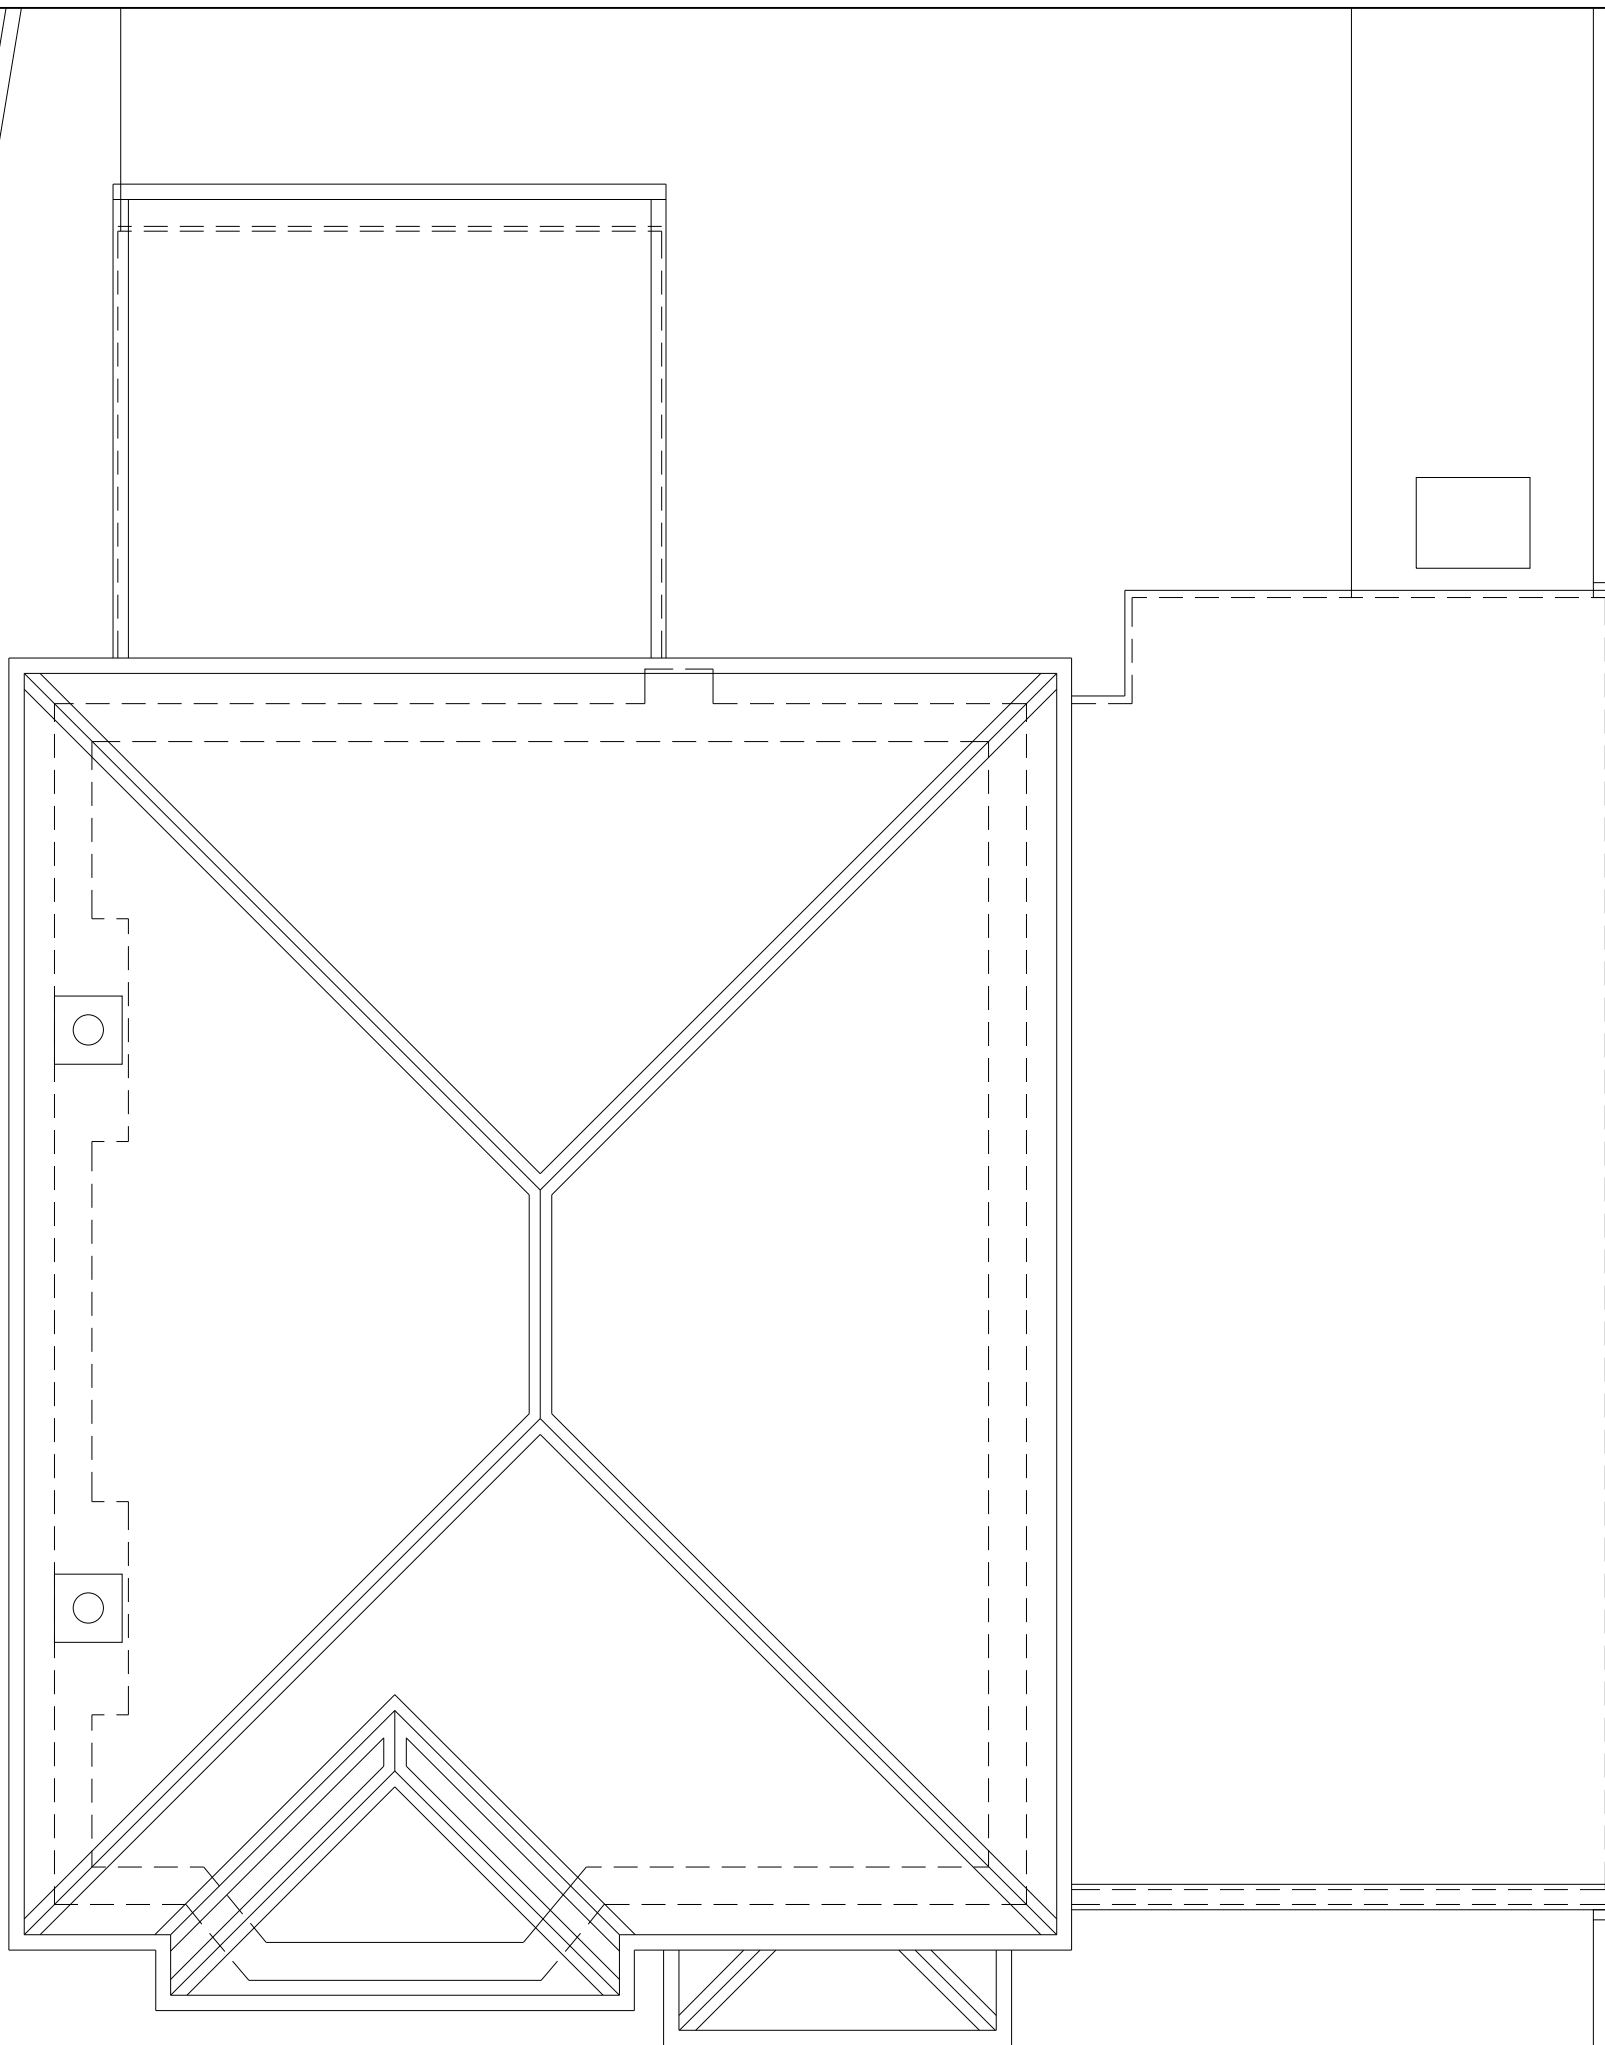

EXISTING ROOF PLAN

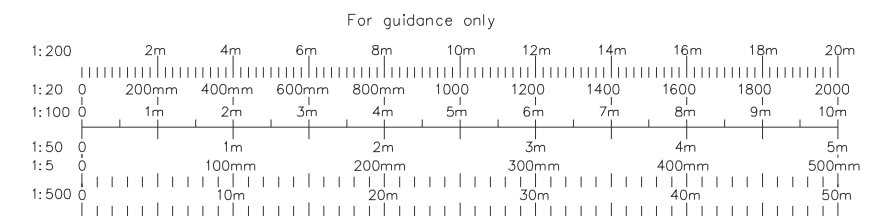

CRAFTED SPACES
ARCHITECTURE + URBANISUM

DESIGNING WITH SOCIAL ECONOMICAL & ENVIRONMENTAL SUSTAINABILITY
(M) 07973988297

client MR ASHISH MALIK		project 155 SWAKELEYS ROAD, RUISLIP, UB10 8DL	
		drawing EXISTING ROOF PLAN	
		drawing no PA1-2547-03	rev
date	rev	revision/author/checker	
Drawing Status FOR PLANNING APPROVAL		drawn NP	
		scale @ A3 1:50	date 11/03/2026