


All work to comply with
current building regulations
and codes of practice

Do not scale from drawings
all dimensions to be checked
on site before the start of
any work

All Proposed External Materials to Match
Existing External Materials


Any Proposed Windows to Flank wall to be
Obscure Glazed and Non-Opening below
1.7m from FFL

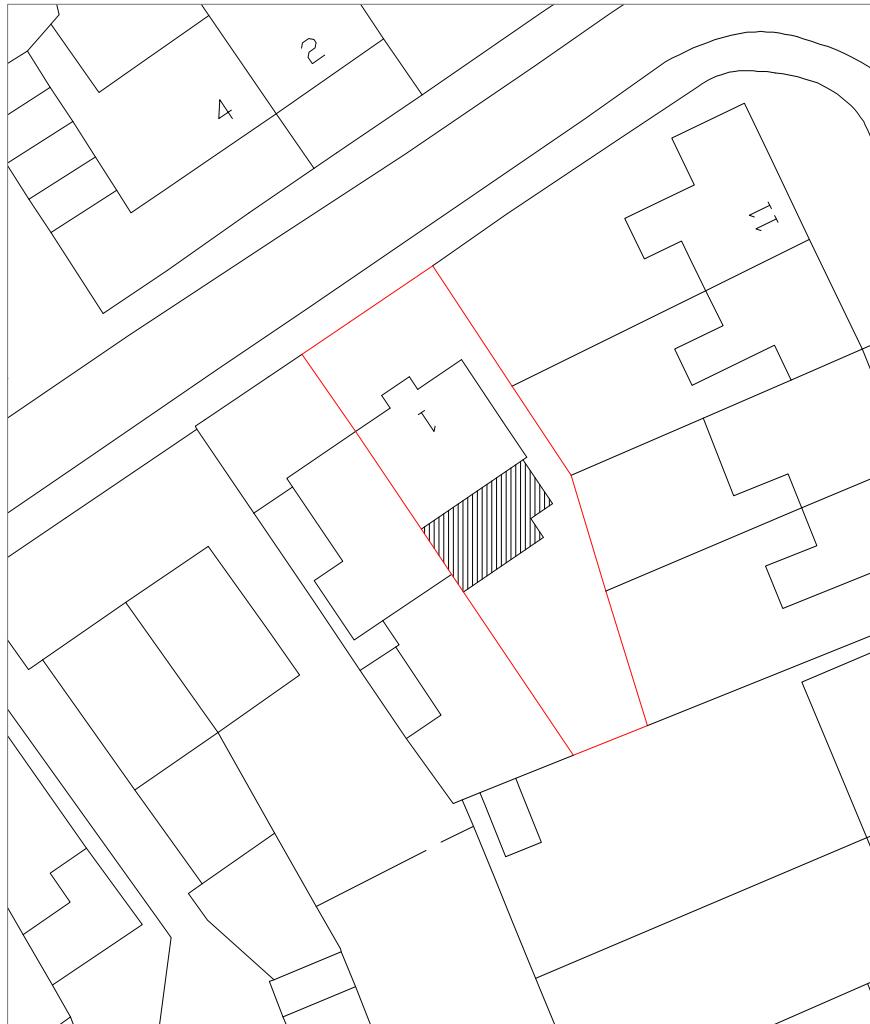

Approved Site Plan
Scale 1:500



Existing Site Plan (to be retained)
Scale 1:500

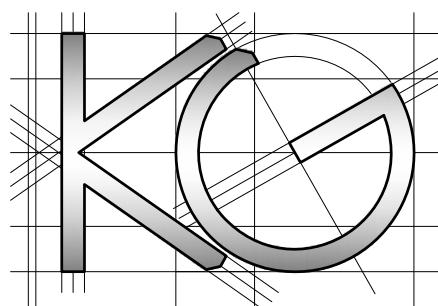

Site Address:
1 Crosier Road
Ickenham
UB10 8RR

Drawing Content:
Approved Site Plan
Existing Site Plan
(to be retained)

1

Drawings No:
1crosierroad/2023/07
3
Drawings Scale:
1:500
4

Date Drawn:
14th February 2023
5

Drawn By:
KG
6

Planning Issue

7

Revision:


8

All work to comply with
current building regulations
and codes of practice

Do not scale from drawings
all dimensions to be checked
on site before the start of
any work

All Proposed External Materials to Match
Existing External Materials

Any Proposed Windows to Flank wall to be
Obscure Glazed and Non-Opening below
1.7m from FFL

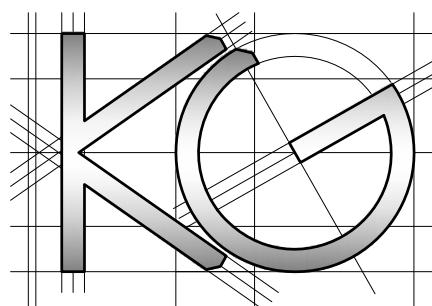

Site Address:
1 Crosier Road
Ickenham
UB10 8RR

Drawing Content:
Existing Location Plan

1

Drawings No:
1crosierroad/2023/08

Drawings Scale:

1:1250

Date Drawn:
14th February 2023

Drawn By:

KG

Planning Issue

7

Revision:

8