


LOCATION PLAN
SCALE 1:1250

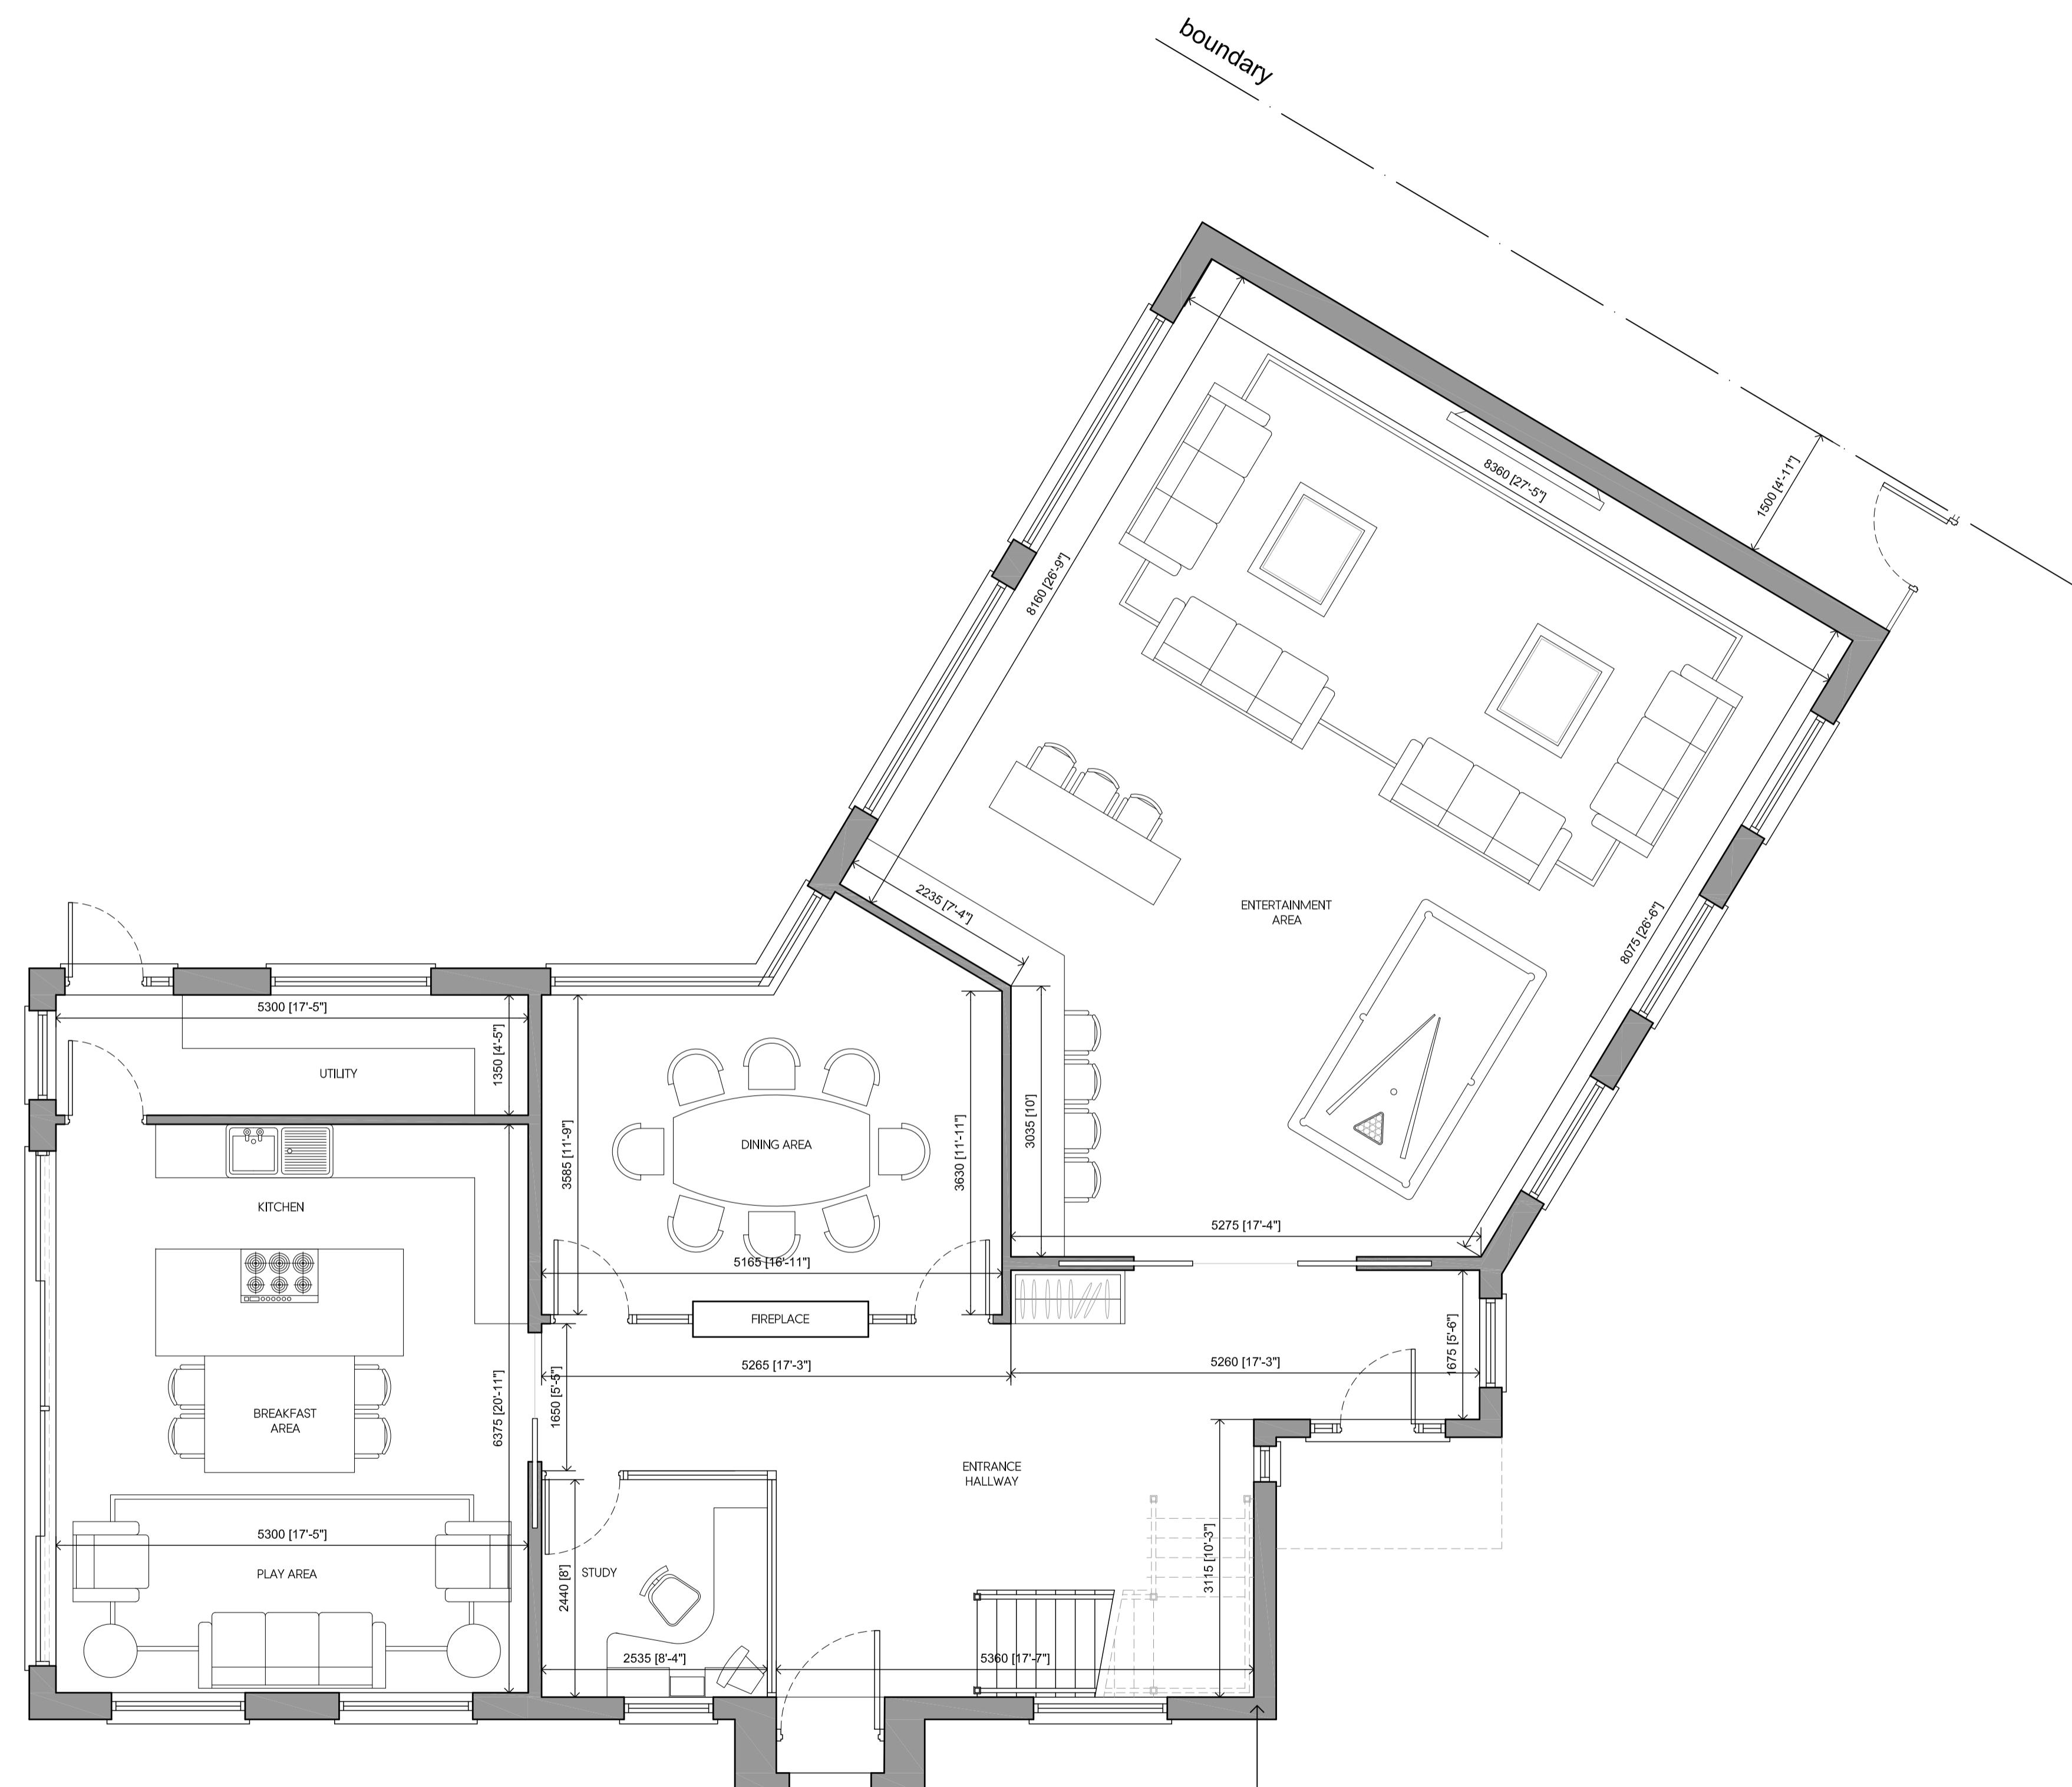

K	13.02.23	AMENDED FOR PLANNING	KP
J	12.01.23	AMENDED TO SUIT PLANNING COMMENTS	KP
I	20.12.22	AMENDED TO SUIT PLANNING COMMENTS	KP
H	24.10.22	AMENDED TO SUIT CLIENTS COMMENTS	KP
G	17.10.22	AMENDED TO CLIENT	KP
F	14.10.22	AMENDED TO SUIT PRE-APP COMMENTS	KP
E	04.05.22	AMENDED FOR PRE-APPLICATION	KP
D	03.05.22	AMENDED TO SUIT CLIENTS COMMENTS	KP
C	29.04.22	AMENDED TO SUIT CLIENTS COMMENTS	KP
B	27.04.22	AMENDED TO SUIT CLIENTS COMMENTS	KP
A	12.04.22	AMENDED TO SUIT CLIENTS COMMENTS	KP
Rev	Date	Description	Init.
Client			

MR & MRS MEHTA
Project Title
PROPOSED DEMOLITION AND REBUILD OF EXISTING
DWELLING TO FORM A NEW 5 BEDROOM HOUSE
TIMBERS, NORTHGATE, HILLINGDON, HA6 2TH
Drawing Title

PROPOSED GROUND FLOOR PLAN

Cad File
S001
Drawn by
KP
Project No.
1917

Sheet Size
A1
Drawing Date
MAR 2022
Approved by
NJ
Drawing No.
P301
Revision
K

Juttlia
Architects
2-4 High Street, Ruislip
Middlesex HA4 7AR
01992 840077 01992 840078
info@juttlia-architects.com
juttlia-architects.com

This drawing is property of Juttlia Architects Ltd © and must not be copied or otherwise reproduced. All dimensions must be checked on site before commencing work. No dimensions to be scaled from this drawing. This drawing was produced using AutoCAD 2016.

PLANNING ISSUE