


LOCATION PLAN  
SCALE 1:1250

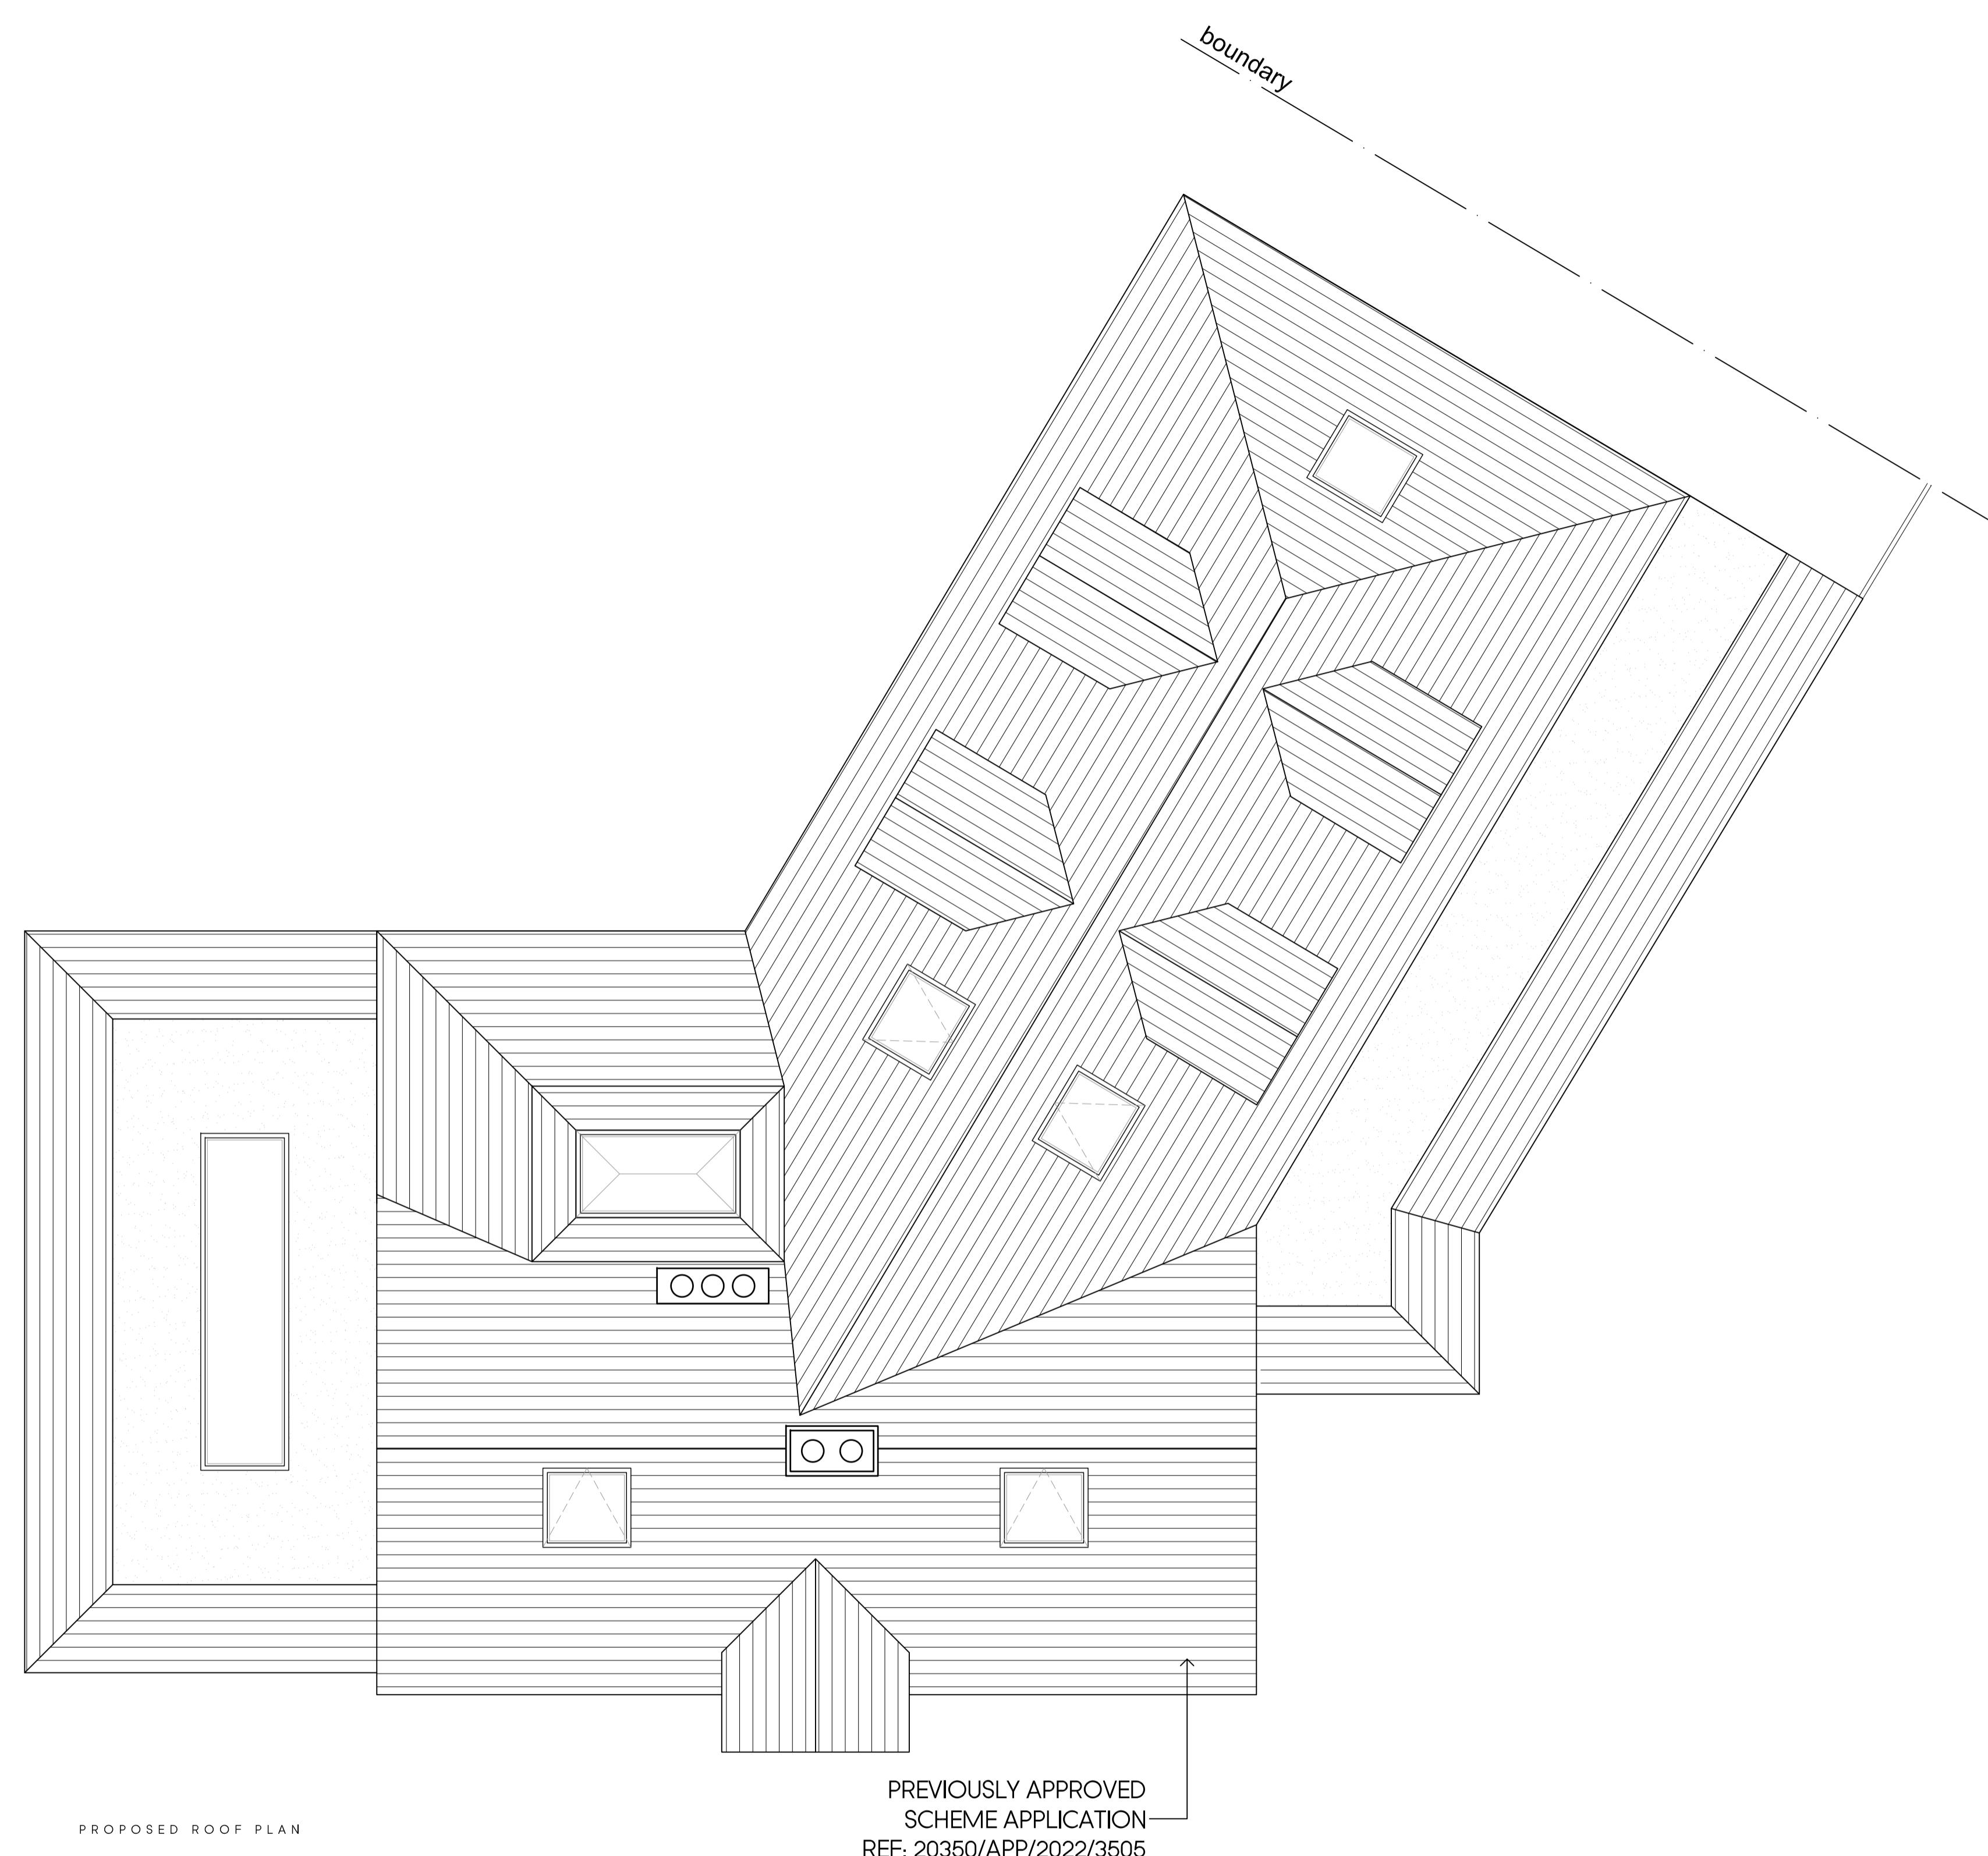

G	13.02.23	AMENDED FOR PLANNING	KP
F	12.01.23	AMENDED TO SUIT PLANNING COMMENTS	KP
E	19.10.22	AMENDED TO SUIT CLIENTS COMMENTS	KP
D	17.10.22	AMENDED TO CLIENT	KP
C	04.05.22	AMENDED FOR PRE-APPLICATION	KP
B	03.05.22	AMENDED TO SUIT CLIENTS COMMENTS	KP
A	29.04.22	AMENDED TO SUIT CLIENTS COMMENTS	KP
Rev	Date	Description	Init.
Client			

MR & MRS MEHTA

Project Title  
PROPOSED DEMOLITION AND REBUILD OF EXISTING  
DWELLING TO FORM A NEW 5 BEDROOM HOUSE  
TIMBERS, NORTHGATE, HILLINGDON, HA6 2TH  
Drawing Title

PROPOSED ROOF PLAN

Cad File	Sheet Size	Scale
S001	A1	1:50
Drawn by	Drawing Date	Approved by
KP	MAR 2022	NJ
Project No.	Drawing No.	Revision
1917	P304	G

**Juttlia**  
Architects  
Architects for the built environment. CAD design.

2-4 High Street, Ruislip  
Middlesex HA4 7AR  
01908 840077 | 01908 840078  
info@juttlia-architects.com  
juttlia-architects.com

This drawing is property of Juttlia Architects Ltd © and must not be copied or otherwise reproduced. All dimensions must be checked on site before commencing work. No dimensions to be scaled from this drawing. This drawing was produced using AutoCAD 2016.

PLANNING ISSUE