



EXISTING  
GROUND FLOOR PLAN 1:50

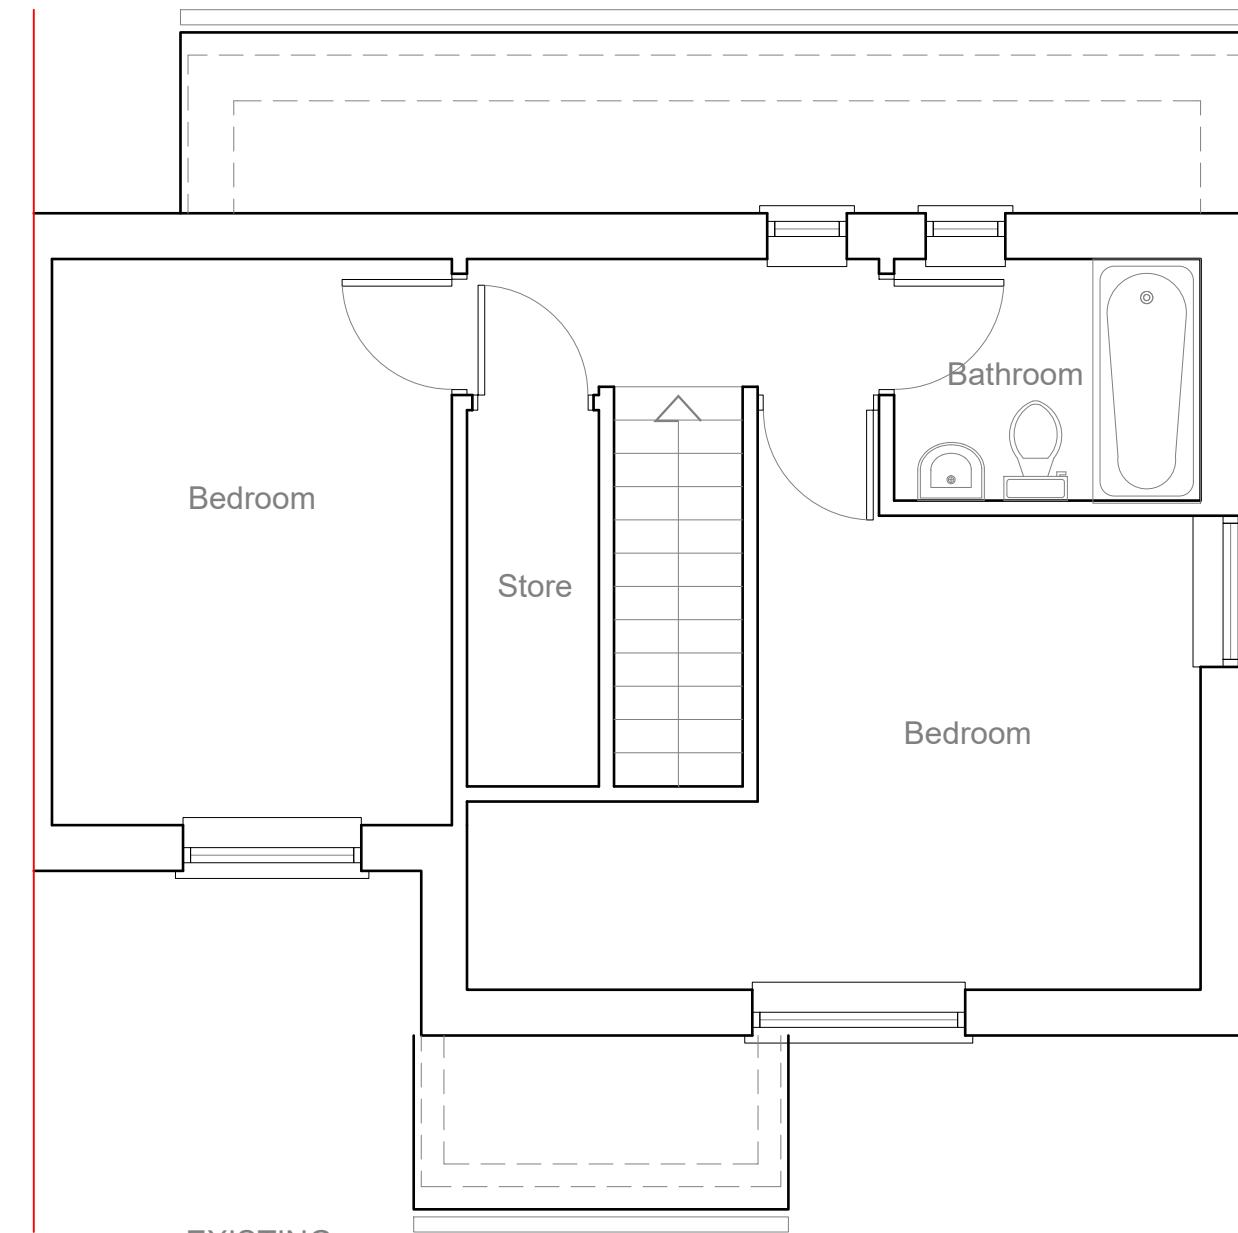

EXISTING  
FIRST FLOOR PLAN 1:50


1:50

0 1 2 5 Meter

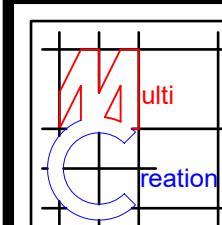
	<p>Project: 123a Central Avenue Hayes UB3 2BS</p>	<p>Title: Existing Ground floor plan First floor plan</p>	<p>Scale: 1:50 @ A3 Date: Nov 2022 Drawing No.: 3464/LFT-02/SP Revision</p>
<p>239 Western Road, Southall, Middx, UB2 5HS Tel: 020 8571 1369 info@multicreation.co.uk</p>			




EXISTING  
FRONT ELEVATION 1:100

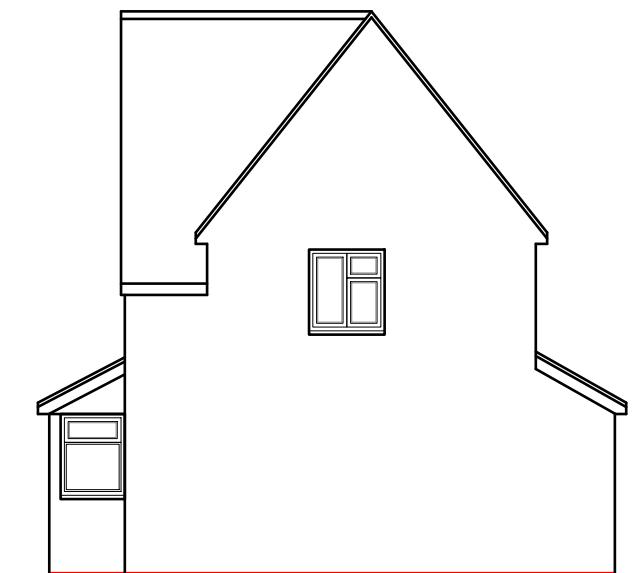

EXISTING  
SIDE ELEVATION 1:100

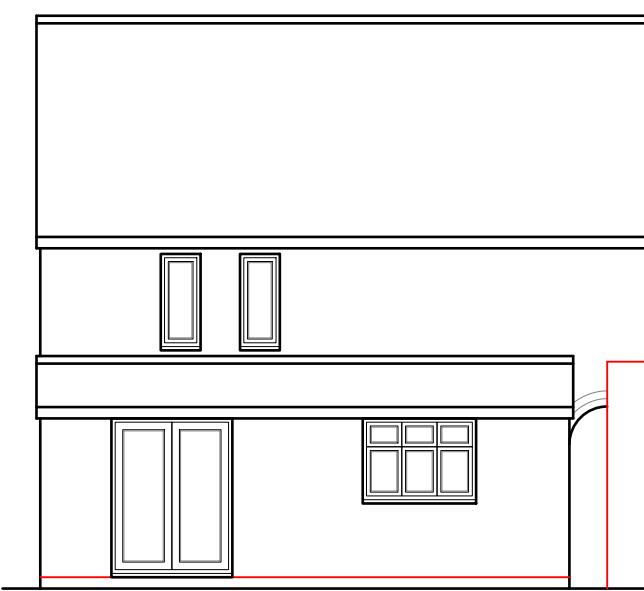


EXISTING  
FRONT ELEVATION 1:100

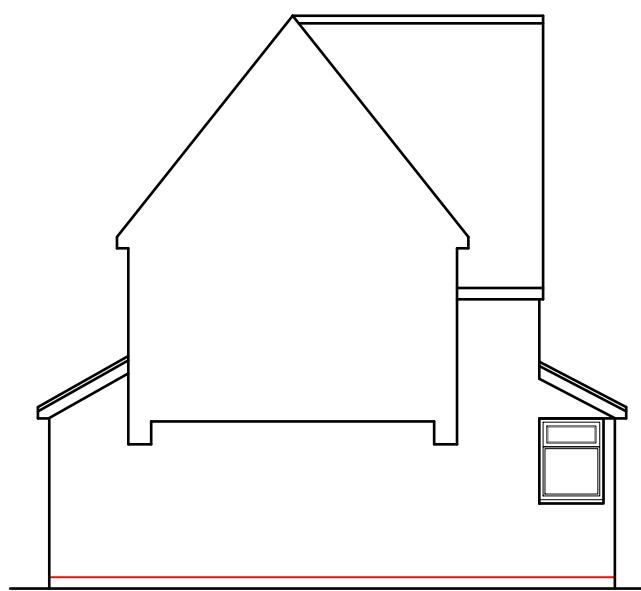


EXISTING  
SIDE ELEVATION 1:100

1:100 0 1 2 5 10 Meter

	Project: 123a Central Avenue Hayes UB3 2BS	Title: Existing Elevations	Scale: 1:100 @ A3 Date: Nov 2022 Drawing No.: 3464/LFT-03/SP Revision
239 Western Road, Southall, Middx, UB2 5HS Tel: 020 8571 1369 info@multicreation.co.uk			

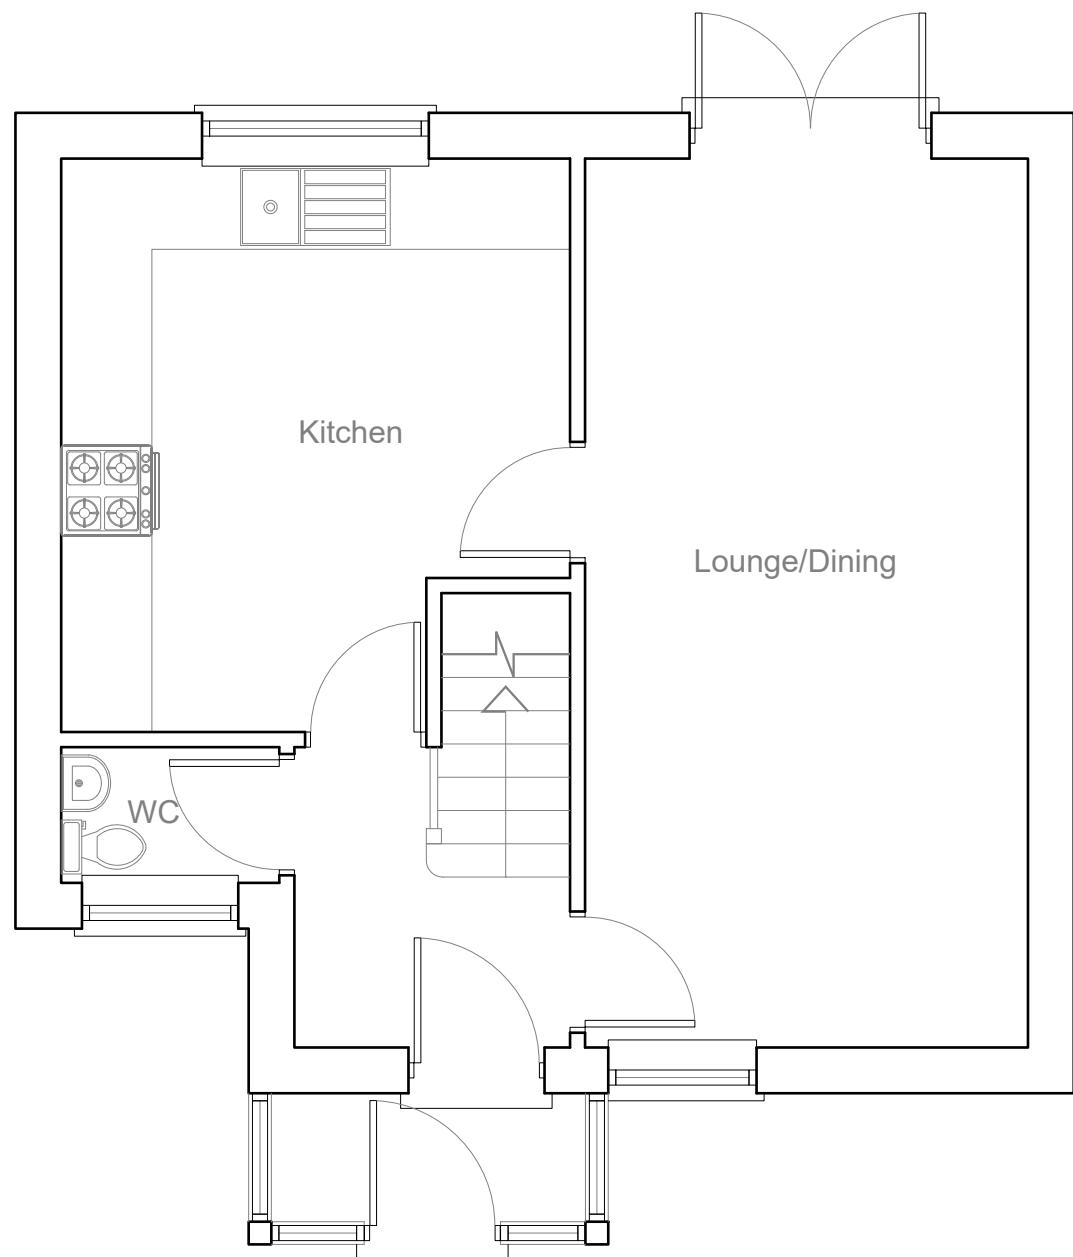

PROPOSED  
GROUND FLOOR PLAN 1:50

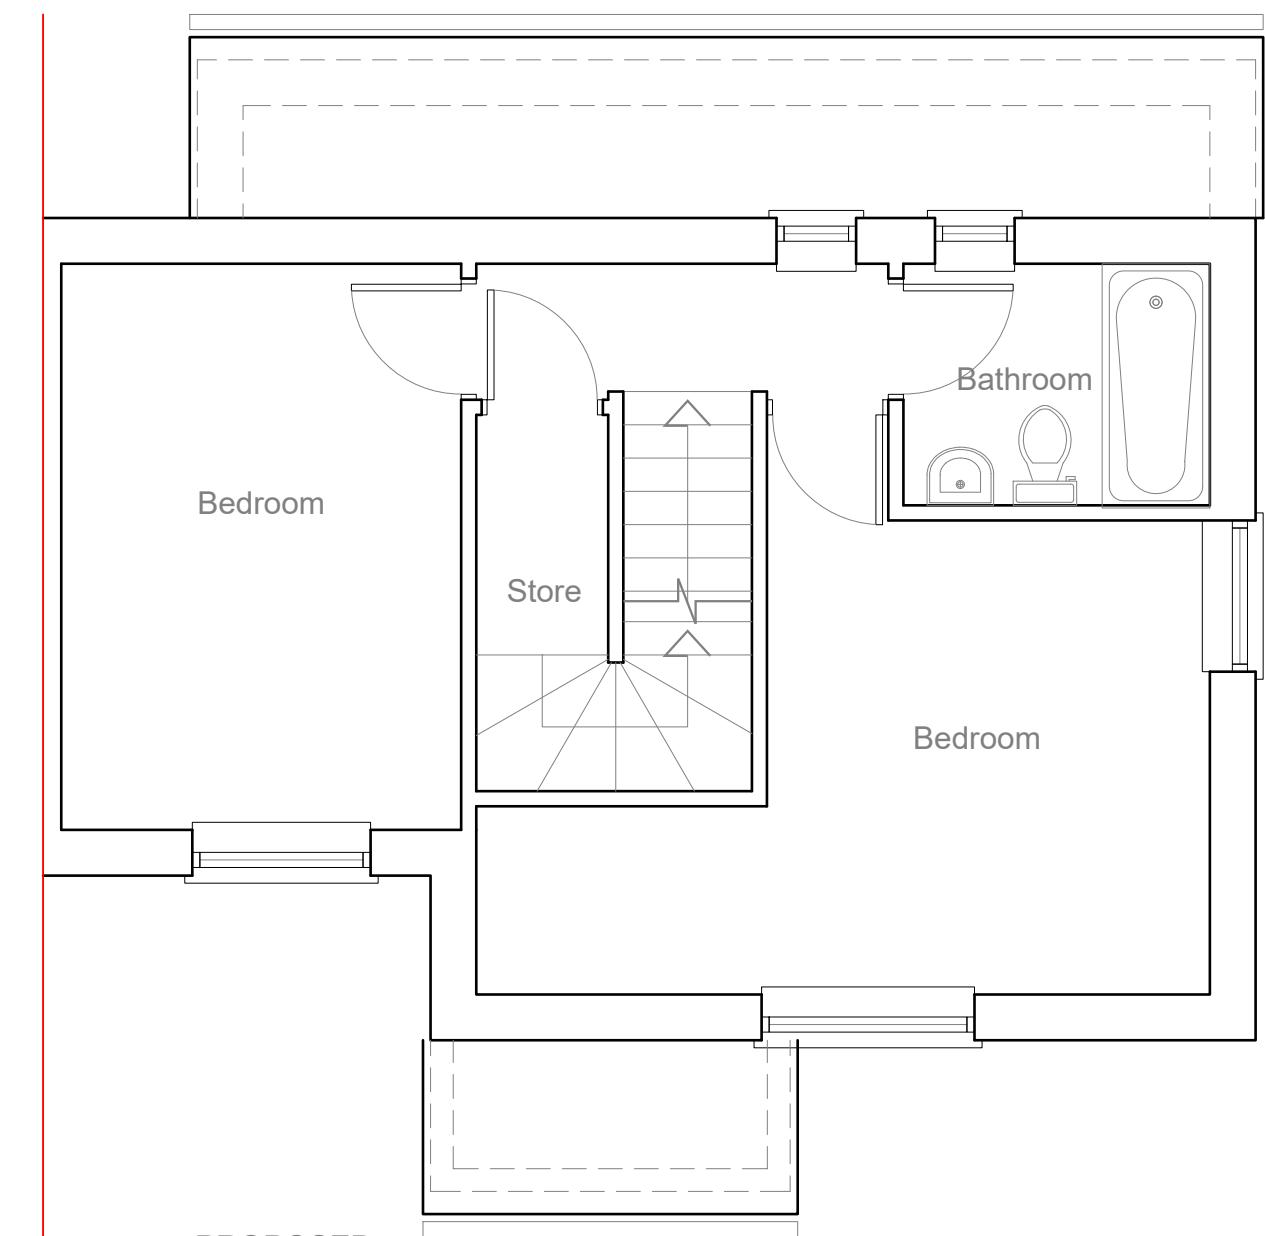



PROPOSED  
FIRST FLOOR PLAN 1:50

1:50

0 1 2


5 Meter

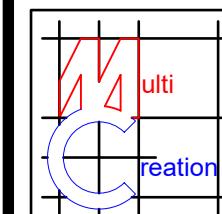	<p>Project: 123a Central Avenue Hayes UB3 2BS</p>	<p>Title: Proposed Ground floor plan First floor plan</p>	<p>Scale: 1:50 @ A3 Date: Nov 2022 Drawing No.: 3464/LFT-04/SP Revision</p>
<p>239 Western Road, Southall, Middx, UB2 5HS Tel: 020 8571 1369 info@multicreation.co.uk</p>			

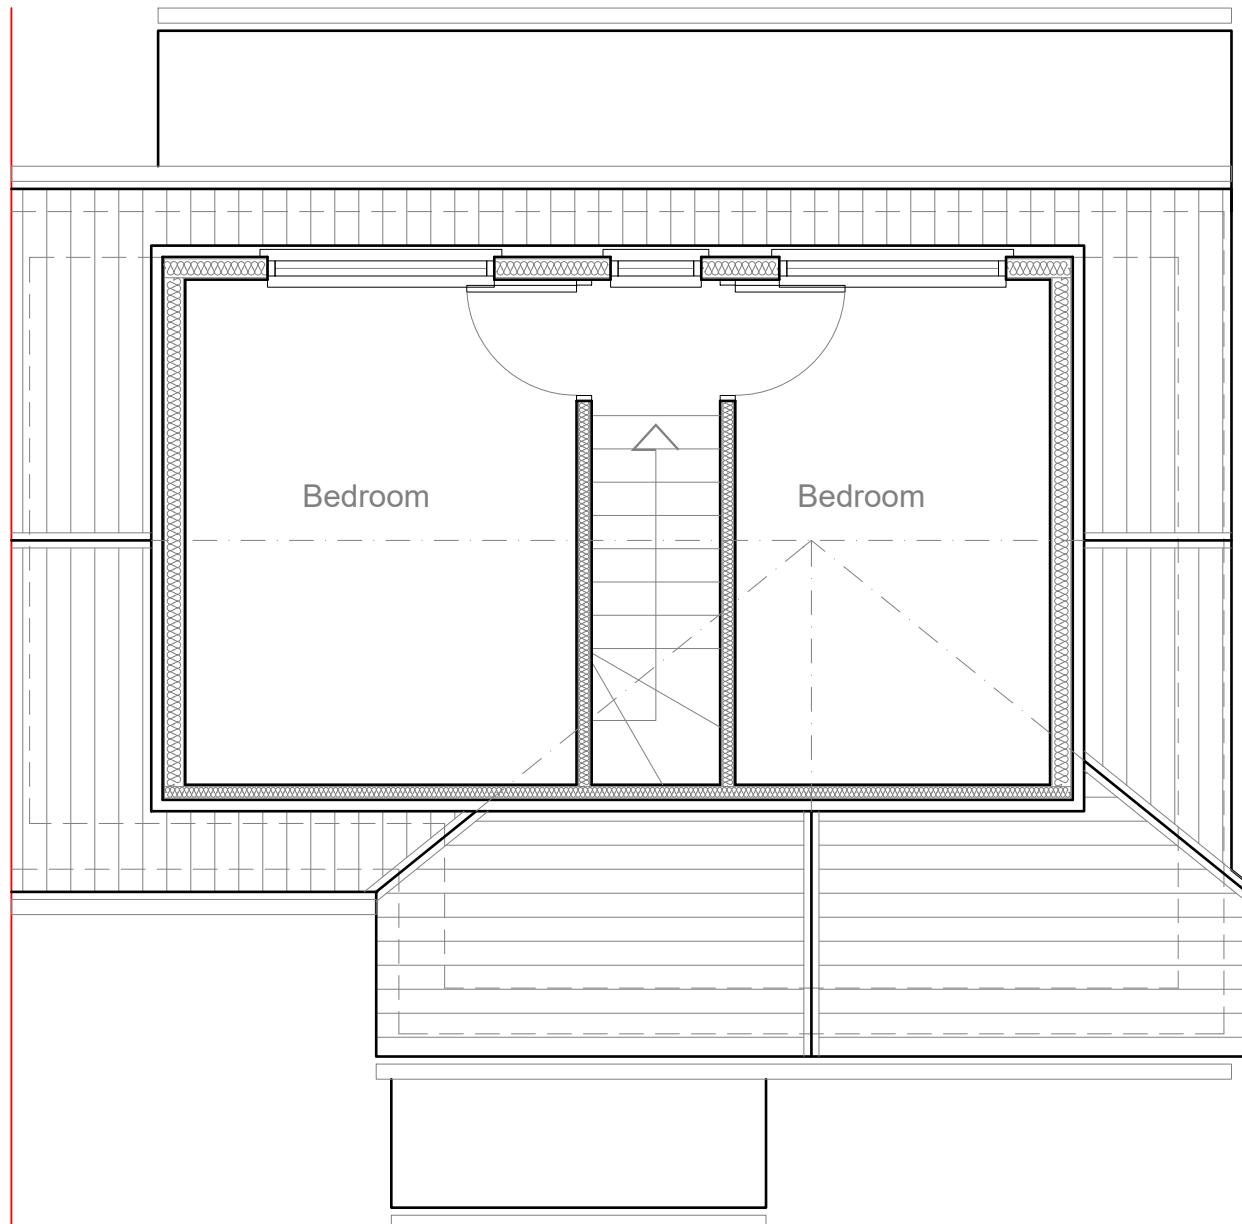


1:50

0 1 2 5 Meter

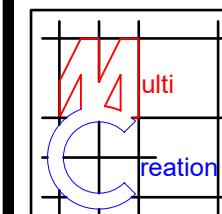	<p>Project: 123a Central Avenue Hayes UB3 2BS</p>	<p>Title: Proposed Loft plan</p>	<p>Scale: 1:50 @ A3 Date: Nov 2022 Drawing No.: 3464/LFT-05/SP Revision</p>
<p>239 Western Road, Southall, Middx, UB2 5HS Tel: 020 8571 1369 info@multicreation.co.uk</p>			




PROPOSED  
FRONT ELEVATION 1:100

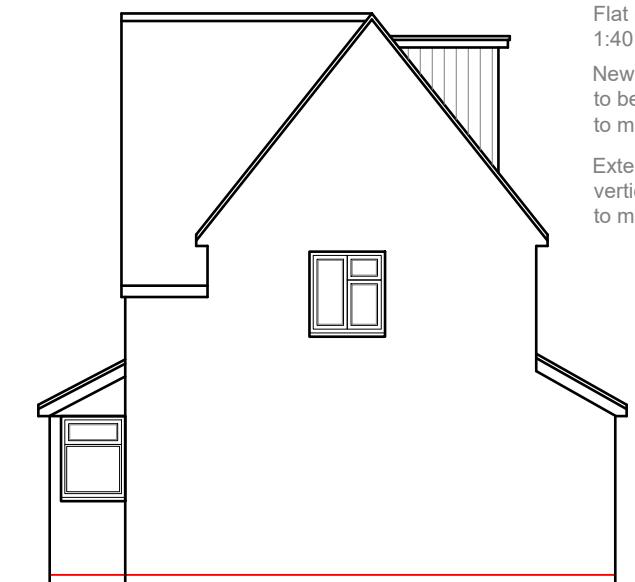


PROPOSED  
SIDE ELEVATION 1:100

Flat roof  
1:40 falls  
New windows/doors  
to be double glazed  
to match existing  
External finish to be  
vertical hanging tiles  
to match existing

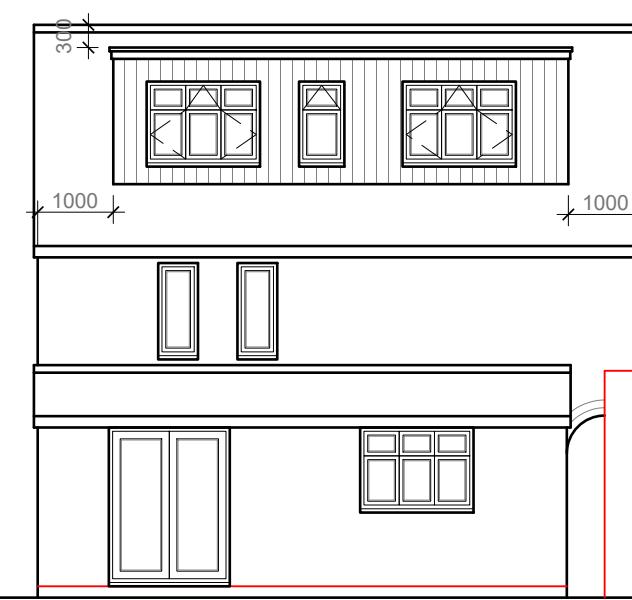

PROPOSED  
FRONT ELEVATION 1:100

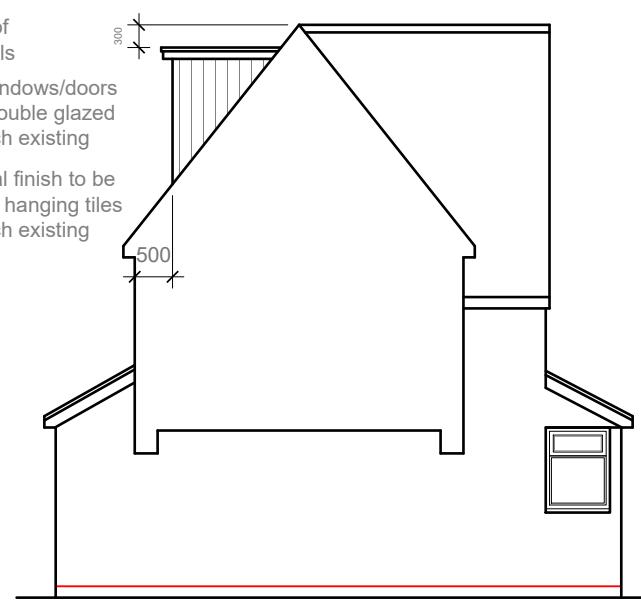

PROPOSED  
SIDE ELEVATION 1:100

1:100 0 1 2 5 10 Meter

	<p>Project: 123a Central Avenue Hayes UB3 2BS</p>	<p>Title: Proposed Elevations</p>	<p>Scale: 1:100 @ A3 Date: Nov 2022 Drawing No.: 3464/LFT-06/SP Revision</p>
<p>239 Western Road, Southall, Middx, UB2 5HS Tel: 020 8571 1369 info@multicreation.co.uk</p>			