


Multi  
creation

Project: 123a Central Avenue Hayes UB3 2BS	Title: Existing Ground floor plan & Elevations	Scale: 1:50/100 @ A3 Date: Nov 2022 Drawing No.: 3464/EXT-02/SP Revision A 19.12.22
239 Western Road, Southall, Middx, UB2 5HS Tel: 020 8571 1369 info@multicreation.co.uk		




PROPOSED  
FRONT ELEVATION 1:100

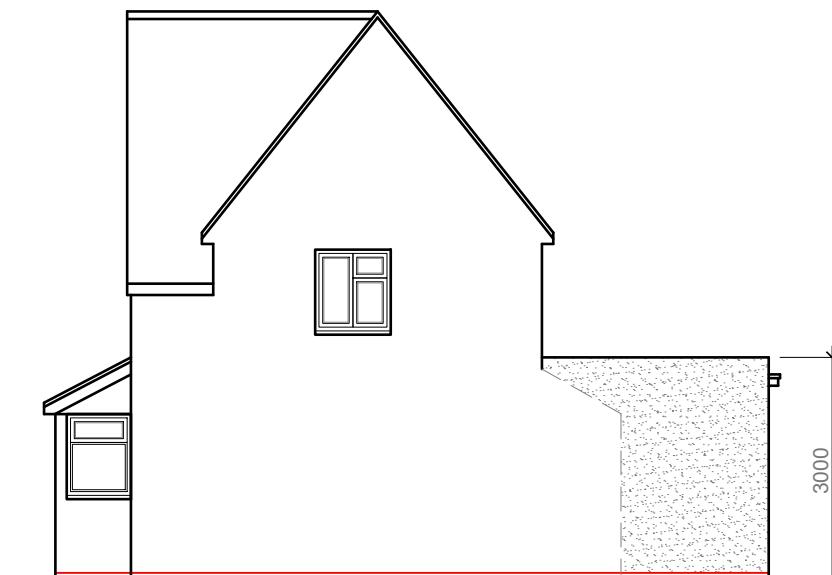


PROPOSED  
SIDE ELEVATION 1:100

Flat roof  
1:40 falls  
New windows/doors  
to be double glazed  
to match existing  
External finish to be  
rendered and painted  
to match existing  
DPC to be no less than  
150mm above ground level

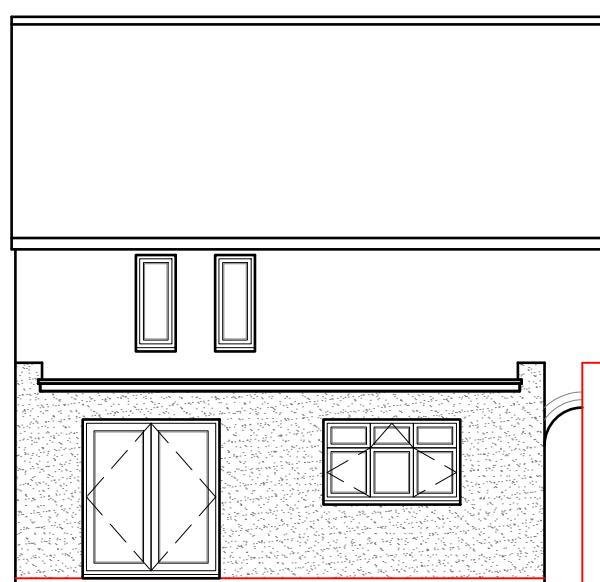

Flat roof  
1:40 falls  
New windows/doors  
to be double glazed  
to match existing  
External finish to be  
rendered and painted  
to match existing  
DPC to be no less than  
150mm above ground level

PROPOSED  
REAR ELEVATION 1:100

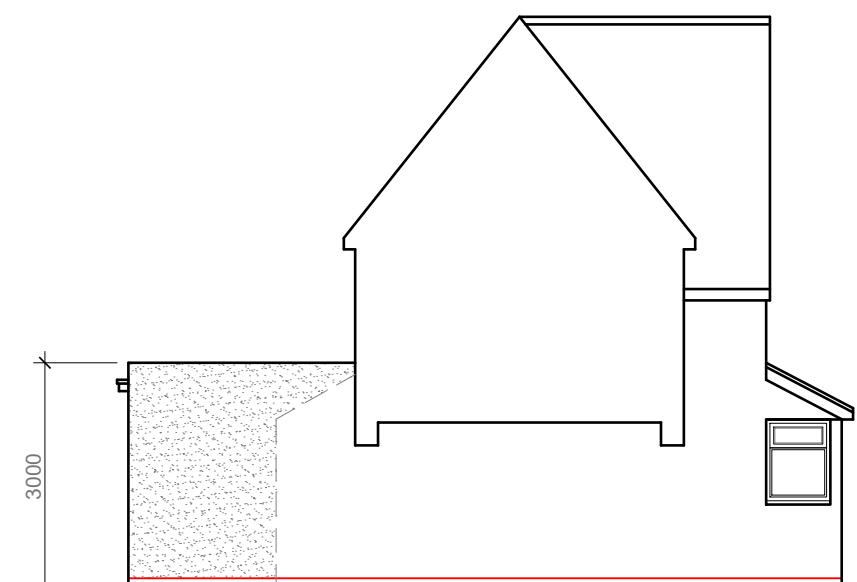

PROPOSED  
SIDE ELEVATION 1:100

Flat roof  
1:40 falls  
New windows/doors  
to be double glazed  
to match existing  
External finish to be  
rendered and painted  
to match existing  
DPC to be no less than  
150mm above ground level

1:100 0 1 2 5 10 Meter

	Project:	
	123a Central Avenue Hayes UB3 2BS	
	Title:	
	Proposed Elevations	
Scale: 1:100 @ A3		
Date: Nov 2022		
Drawing No.: 3464/EXT-04/SP		
Revision		
A	19.12.22	
239 Western Road, Southall, Middx, UB2 5HS Tel: 020 8571 1369 info@multicreation.co.uk		