


Multi
creation

| | | |
|--|---|--|
| Project: 123a Central Avenue Hayes UB3 2BS | Title: Existing Ground floor plan & Elevations | Scale: 1:50/100 @ A3 Date: Nov 2022 Drawing No.: 3464/EXT-02/SP Revision |
| 239 Western Road, Southall, Middx, UB2 5HS Tel: 020 8571 1369 info@multicreation.co.uk | | |

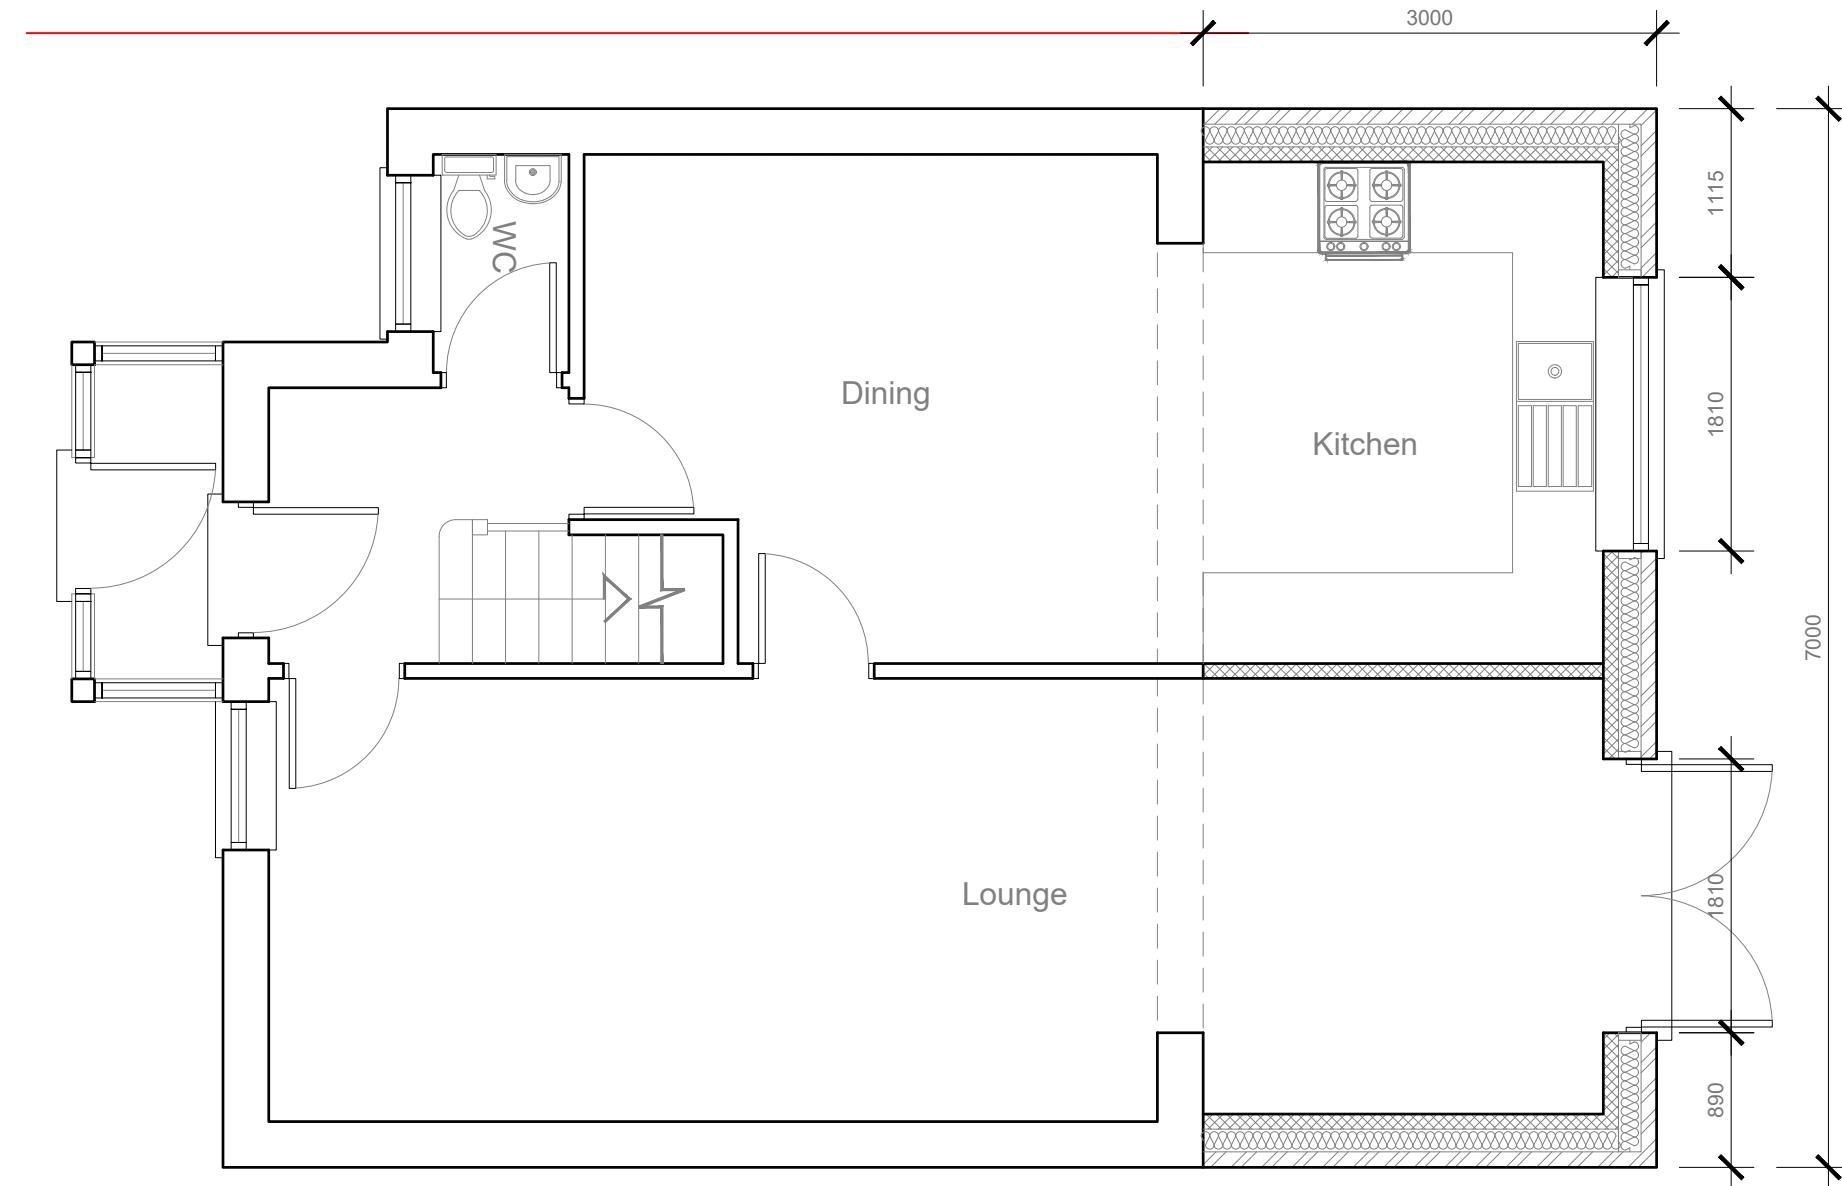

PROPOSED
GROUND FLOOR PLAN 1:50


1:50

0 1 2 5 Meter

| | | | |
|---|---|--|---|
| | <p>Project: 123a Central Avenue Hayes UB3 2BS</p> | <p>Title: Proposed Ground floor plan</p> | <p>Scale: 1:50 @ A3 Date: Nov 2022 Drawing No.: 3464/EXT-03/SP Revision</p> |
| <p>239 Western Road, Southall, Middx, UB2 5HS Tel: 020 8571 1369 info@multicreation.co.uk</p> | | | |



PROPOSED
FRONT ELEVATION 1:100

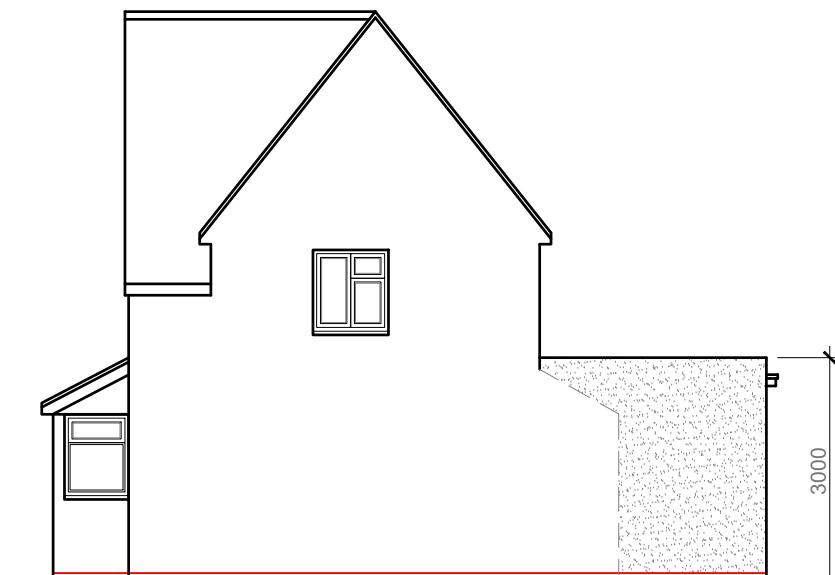


PROPOSED
SIDE ELEVATION 1:100

Flat roof
1:40 falls
New windows/doors
to be double glazed
to match existing
External finish to be
rendered and painted
to match existing
DPC to be no less than
150mm above ground level



Flat roof
1:40 falls
New windows/doors
to be double glazed
to match existing
External finish to be
rendered and painted
to match existing
DPC to be no less than
150mm above ground level

PROPOSED
FRONT ELEVATION 1:100

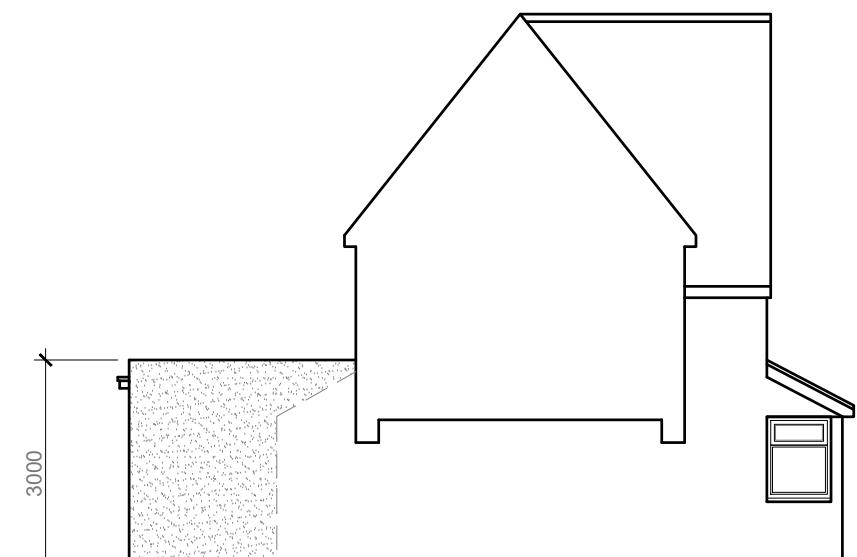

PROPOSED
SIDE ELEVATION 1:100

Flat roof
1:40 falls
New windows/doors
to be double glazed
to match existing
External finish to be
rendered and painted
to match existing
DPC to be no less than
150mm above ground level

1:100 0 1 2 5 10 Meter

| | | | |
|---|---|---|--|
| | <p>Project: 123a Central Avenue Hayes UB3 2BS</p> | <p>Title: Proposed Elevations</p> | <p>Scale: 1:100 @ A3 Date: Nov 2022 Drawing No.: 3464/EXT-04/SP Revision</p> |
| <p>239 Western Road, Southall, Middx, UB2 5HS Tel: 020 8571 1369 info@multicreation.co.uk</p> | | | |