


EXISTING
GROUND FLOOR PLAN 1:50

1:50

0 1 2 5 Meter

EXISTING
FIRST FLOOR PLAN 1:50

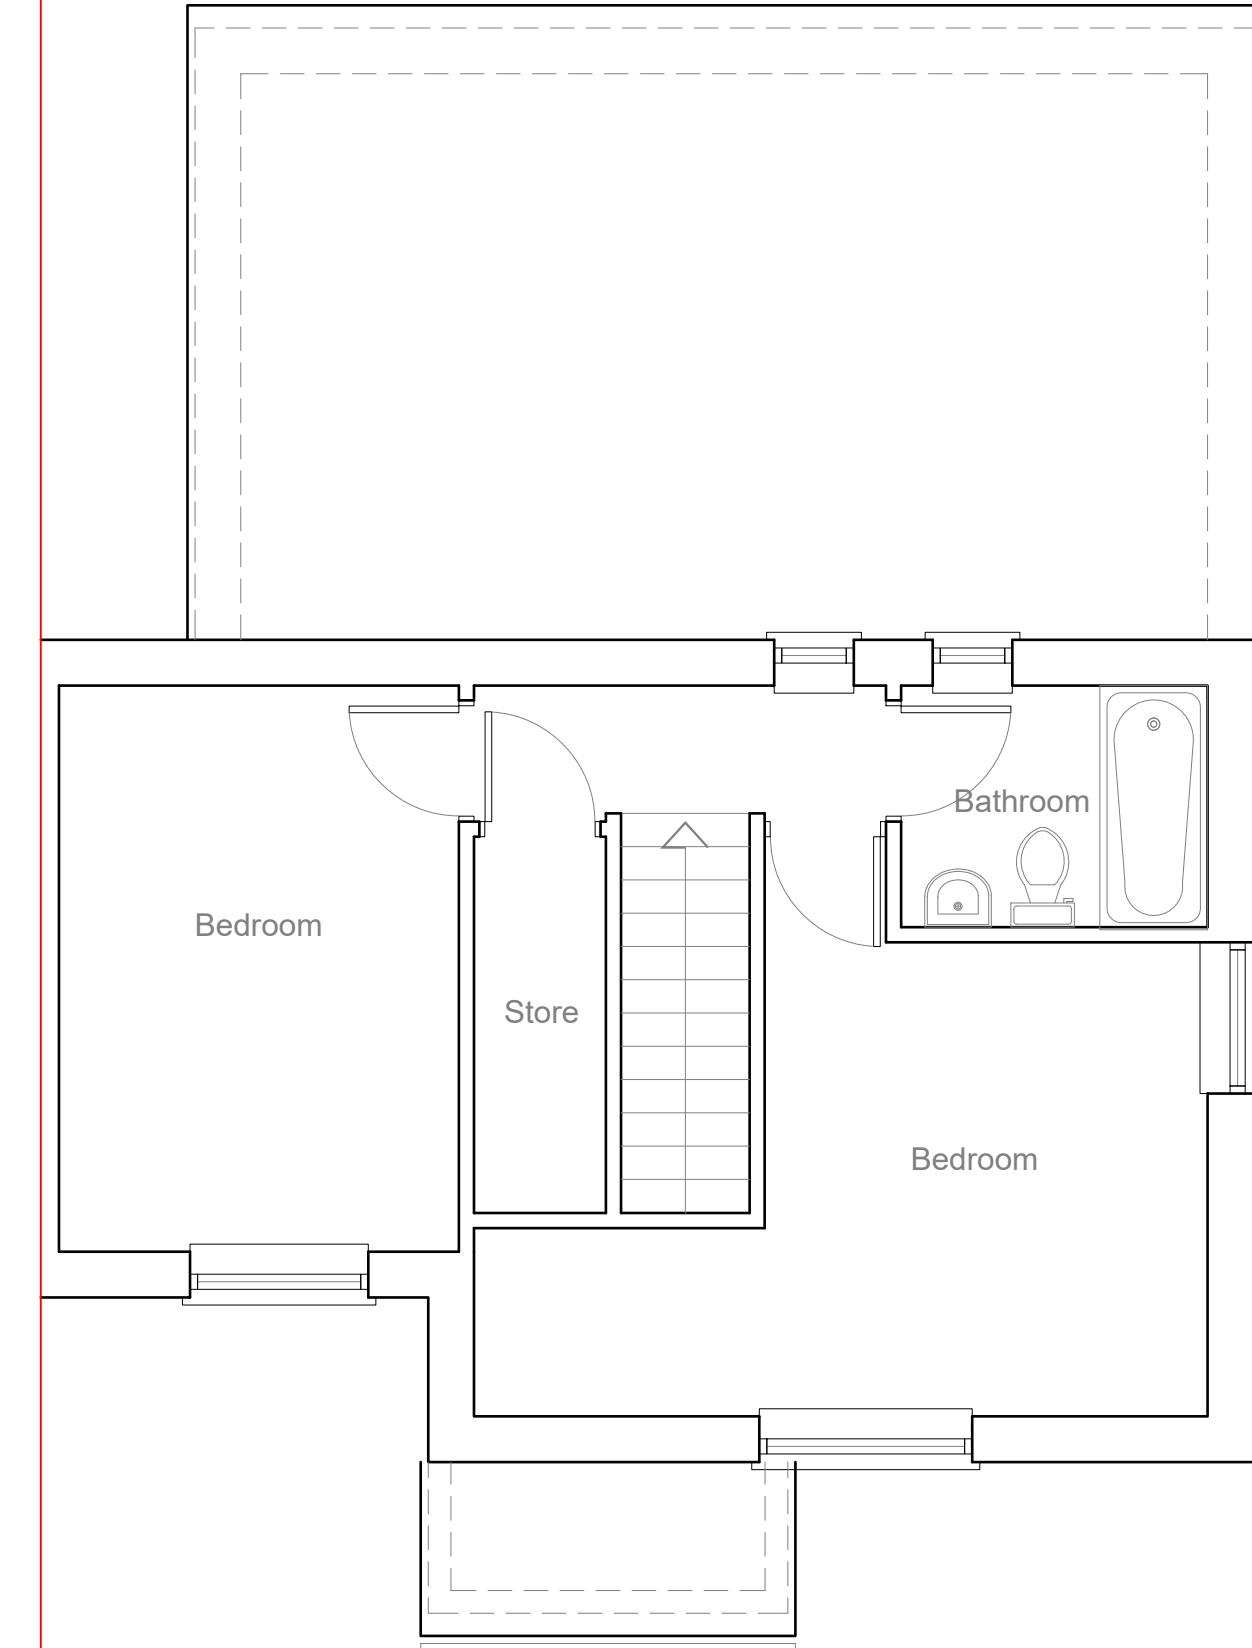

	Project: 123a Central Avenue Hayes UB3 2BS	Title: Existing Ground floor plan First floor plan	Scale: 1:50 @ A3 Date: 06-02-2023 Drawing No.: 3464/LFT-02/SP Revision
239 Western Road, Southall, Middx, UB2 5HS Tel: 020 8571 1369 info@multicreation.co.uk			




EXISTING
FRONT ELEVATION 1:100



EXISTING
SIDE ELEVATION 1:100



EXISTING
REAR ELEVATION 1:100


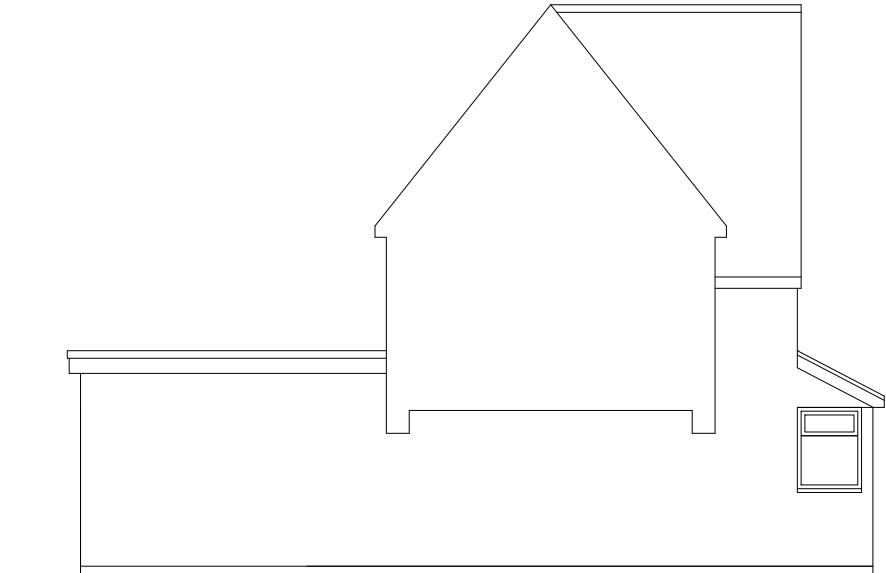


EXISTING
SIDE ELEVATION 1:100

1:100



	Project: 123a Central Avenue Hayes UB3 2BS	Scale: 1:100 @ A3
	Date: 06-02-2023	Date:
	Drawing No.: 3464/LFT-03/SP	Drawing No.:
	Revision	Revision
	239 Western Road, Southall, Middx, UB2 5HS	239 Western Road, Southall, Middx, UB2 5HS
	Tel: 020 8571 1369	Tel: 020 8571 1369
	info@multicreation.co.uk	info@multicreation.co.uk

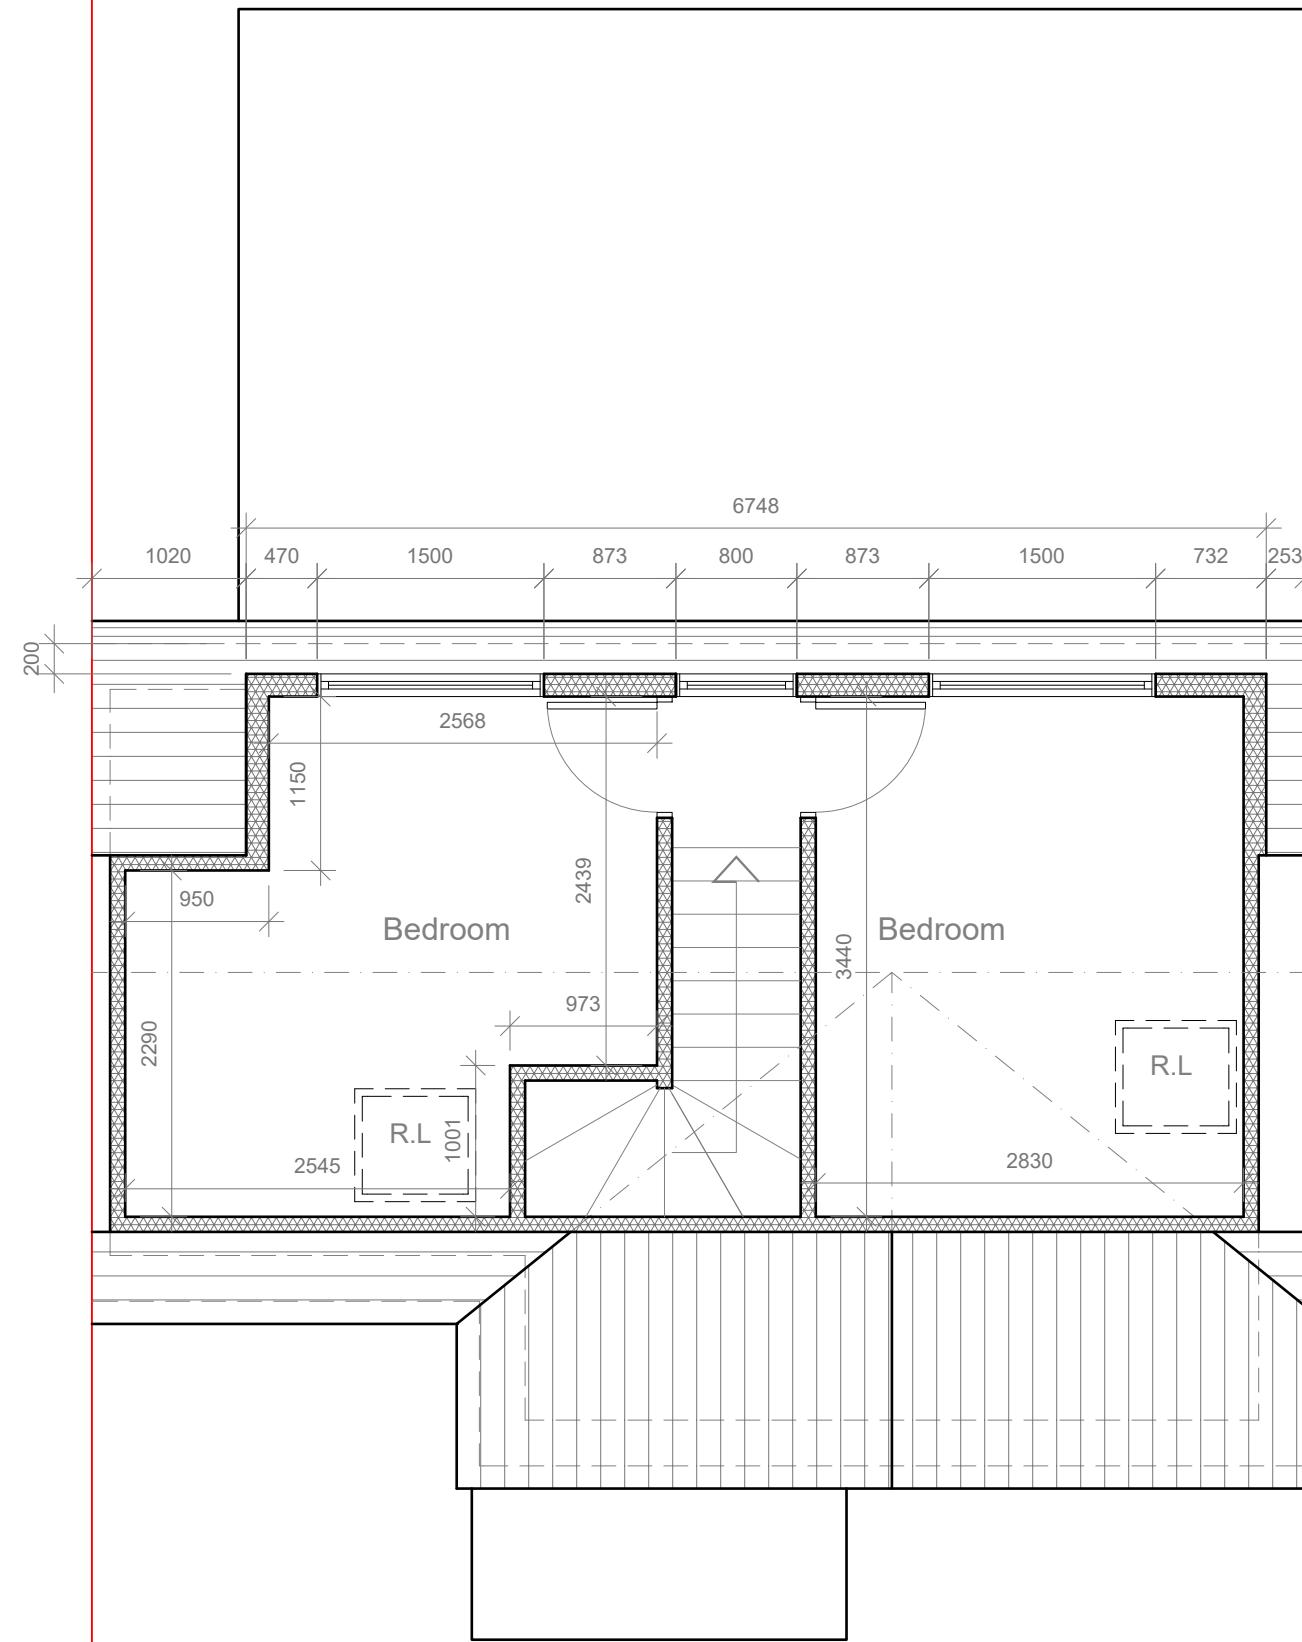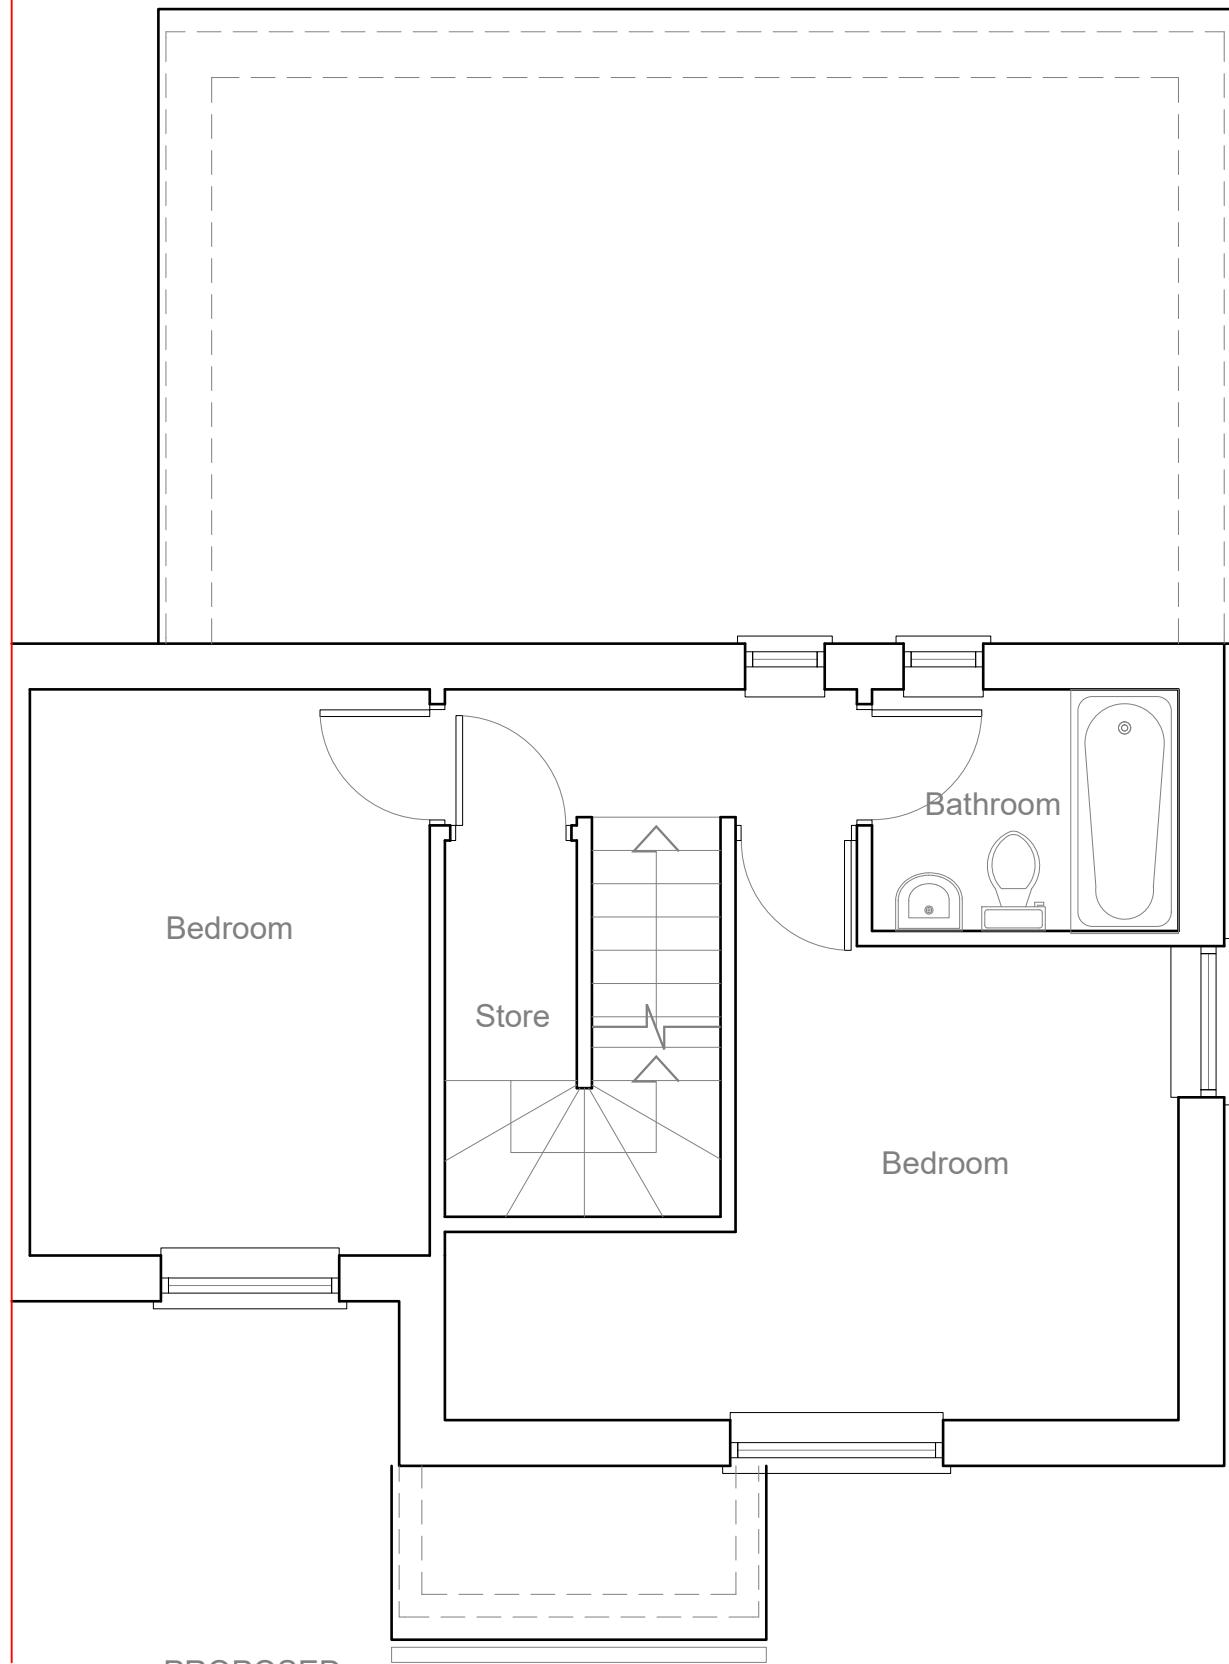

Velux Window to be installed as per manufacturer specification, not projected more than 150mm from the plane of roof slope

1:50

0 1 2 5 Meter

	Project: 123a Central Avenue Hayes UB3 2BS	Title: Proposed First Floor & Loft plans	Scale: 1:50 @ A3 Date: 06-02-2023 Drawing No.: 3464/LFT-04/SP Revision
239 Western Road, Southall, Middx, UB2 5HS Tel: 020 8571 1369 info@multicreation.co.uk			



PROPOSED
FRONT ELEVATION 1:100




REAR DORMER VOLUME =

V1 =

W X H X L / 2
6.748 X 2.485 X 1.974 / 2
33.10 / 2
16.55 CU.MT. < 40.00 CU.MT



PROPOSED
REAR ELEVATION 1:100

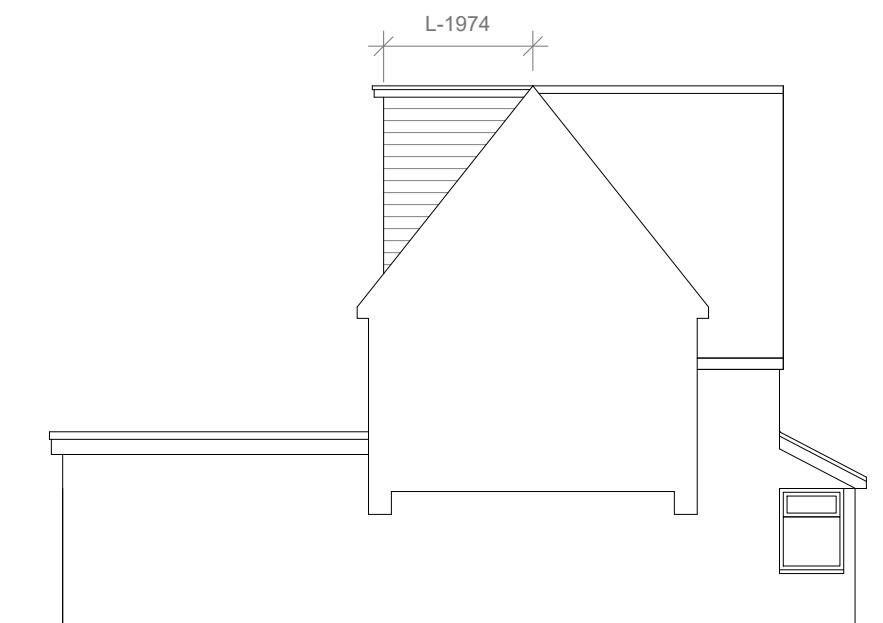

PROPOSED
SIDE ELEVATION 1:100

1:100 0 1 2 5 10 Meter

	<p>Project: 123a Central Avenue Hayes UB3 2BS</p>	<p>Title: Proposed Elevations</p>	<p>Scale: 1:100 @ A3 Date: 06-02-2023 Drawing No.: 3464/LFT-06/SP Revision</p>
<p>239 Western Road, Southall, Middx, UB2 5HS Tel: 020 8571 1369 info@multicreation.co.uk</p>			