

1:50

0 1 2 5 Meter

	Project: 123a Central Avenue Hayes UB3 2BS	Title: Proposed First Floor & Loft plans	Scale: 1:50 @ A3 Date: 06-02-2023 Drawing No.: 3464/LFT-04/SP Revision A 01-03-2023
239 Western Road, Southall, Middx, UB2 5HS Tel: 020 8571 1369 info@multicreation.co.uk			



PROPOSED  
FRONT ELEVATION 1:100

Velux Window to be installed  
as per manufacturer  
specification, not projected  
more than 150mm from the  
plane of roof slope




REAR DORMER VOLUME =

V1 =

W X H X L / 2  
6.748 X 2.485 X 1.974 / 2  
33.10 / 2  
16.55 CU.MT. < 40.00 CU.MT



PROPOSED  
REAR ELEVATION 1:100

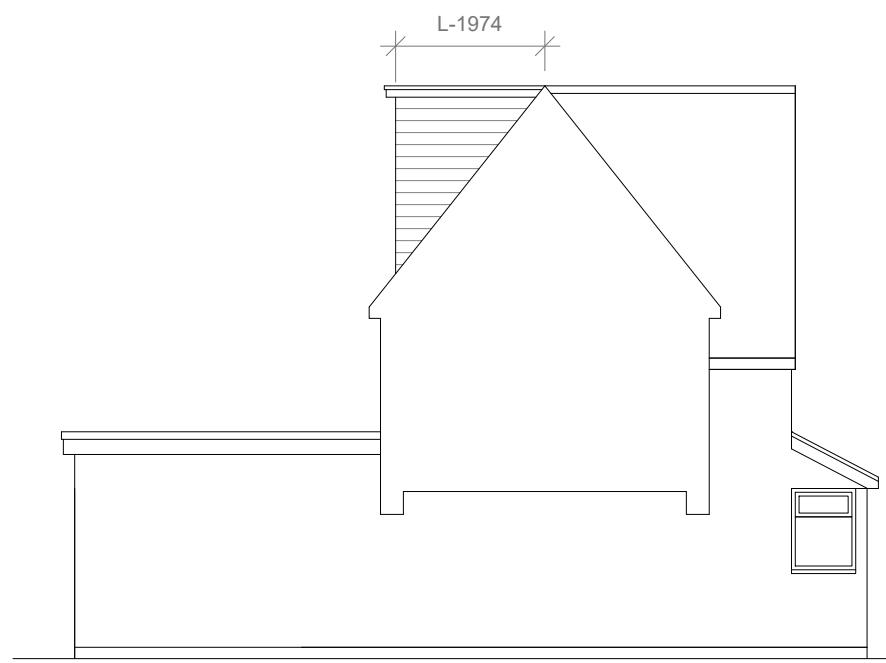

PROPOSED  
SIDE ELEVATION 1:100

1:100

0 1 2 5 10 Meter

	<p>Project: 123a Central Avenue Hayes UB3 2BS</p>	<p>Title: Proposed Elevations</p>	<p>Scale: 1:100 @ A3 Date: 06-02-2023 Drawing No.: 3464/LFT-06/SP Revision A 01-03-2023</p>
<p>239 Western Road, Southall, Middx, UB2 5HS Tel: 020 8571 1369 info@multicreation.co.uk</p>			