



C.line  
Party Wall

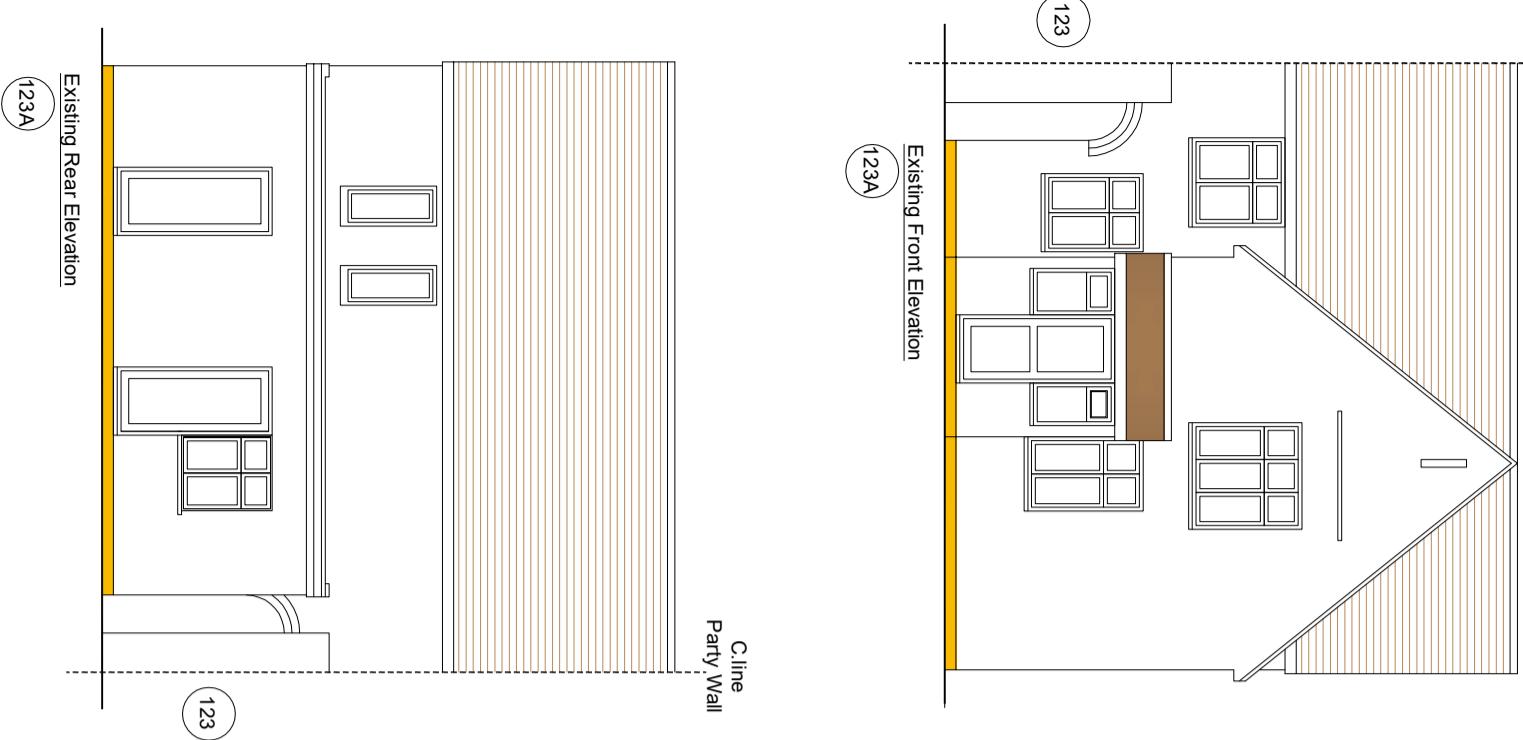

C.line  
Party Wall

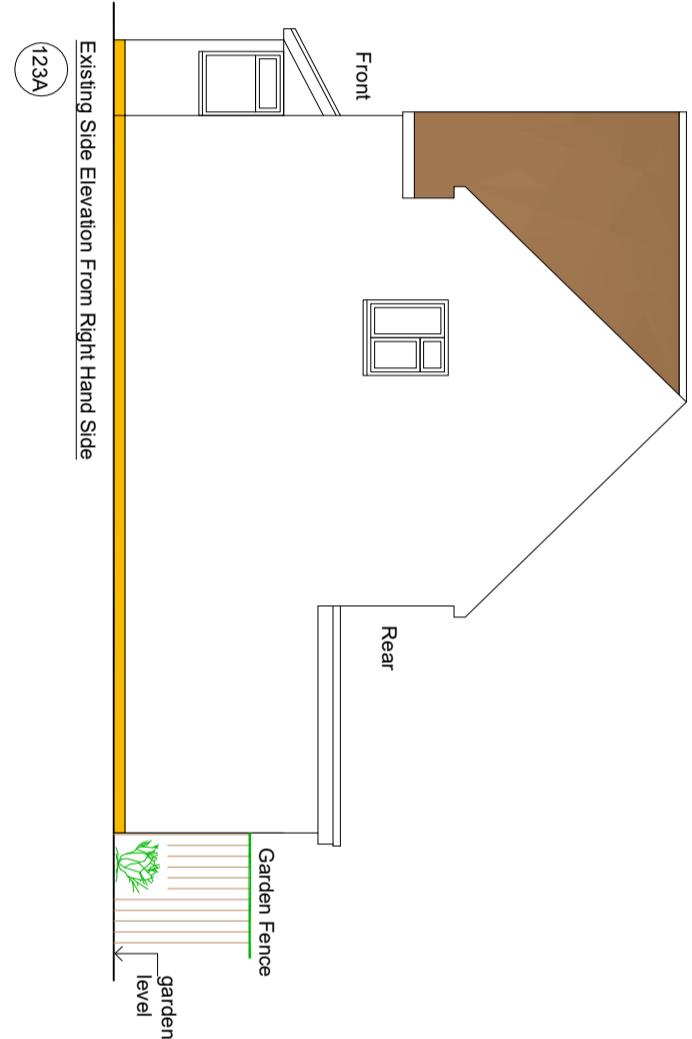

Existing Front Elevation

Existing Side Elevation From Right Hand Side

Notes:

1. All dimensions to be verified on site and any discrepancy reported to the client
2. This drawing to be read in conjunction with all relevant drawings

NOTES  
CONTRACTORS MUST VERIFY ALL DIMENSIONS ON SITE BEFORE COMMENCING ANY WORK ON SHOP DRAWINGS  
DO NOT SCALE FROM THIS DRAWING  
RE ATRA COPYRIGHT

all rainwater guttering, down pipes locations to be confirmed by architect & not to encroach neighbors property

client/builder to liaise with local water board for any new works on or within the public sewer or drain runs and obtain approval from the local authority prior to commencement of any works

final size and position of roof lights to clients requirements

client/builder to obtain all planning permission approvals from the relevant authority. commencement of building works prior to the planning & building control approvals is to client/builder's own risk

owners to serve party wall act notice on owners of adjacent property and obtain written agreement, prior to commencement of any works

0 1m 2m 3m  
Scale Bar

Proposed Single Storey  
Side Extension

CLIENT  
Jarnail Singh

PROJECT  
123A Central Avenue  
Hayes - Middlesex  
UB3 2BS

DRAWING TITLE  
Proposed Single Storey Side Extension  
Existing Elevations  
Sheet 2

DRAWING STATUS  
Planning Issue

SCALE 1:50 @ A1  
DRAWN BY RS  
CHECKED RS  
DATE 30.02.23

A	Planning Issue	30.02.23	RS
REV	AMENDMENT	DATE	CHKO

DRAWING NUMBER 2023 - 24 - 02  
REVISION A