


1 Location Plan
1:1250



2 Site Plan
1:500

- Ground Floor Proposal
- First Floor Proposal
- Loft Floor Proposal
- Demolition

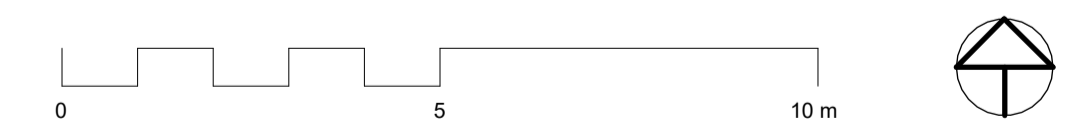

NOTE
This drawing must not be reissued, loaned or copied without the written consent of Consilio Town Planning Ltd. (the originator). All errors, omissions, discrepancies should be reported to the originator immediately. All dimensions to be checked before site fabrication by the contractor, his sub-contractor or supplier. Do not scale plans - use figure or grid dimensions where given. Any deviation from the drawing to be reported to the originator immediately. The Principal Contractor shall carry out a risk assessment of the proposed work and liaise with the principal designer before works commence if there is any doubt as to being able to complete the project in a safe manner compliant with the Construction Design and Management Regulations 2015. All works to comply with the relevant British Standards, Codes of Practice and the Building Regulations.



TELEPHONE
01494932288

EMAIL
INFO@CONSILIOTOWNPLANNING.CO.UK

WEB
WWW.CONSILIOGROUP.CO.UK

CONSILIO TOWN PLANNING LTD.
2L, ARGYLE HOUSE
76 JOEL STREET
NORTHWOOD
HA6 1LL

CLIENT
MR & MRS KAUL

ADDRESS
68 SWAKELEYS DRIVE, ICKENHAM,
UXBRIDGE UB10 8QF

TITLE
LOCATION & SITE PLAN



SCALE 1:1250 / 1:500 @A1

DATE FEB 2026


DRAWN HK

CHECKED HM


JOB NO. 68-25 **DRAWING NO.** 001 **REV:** D

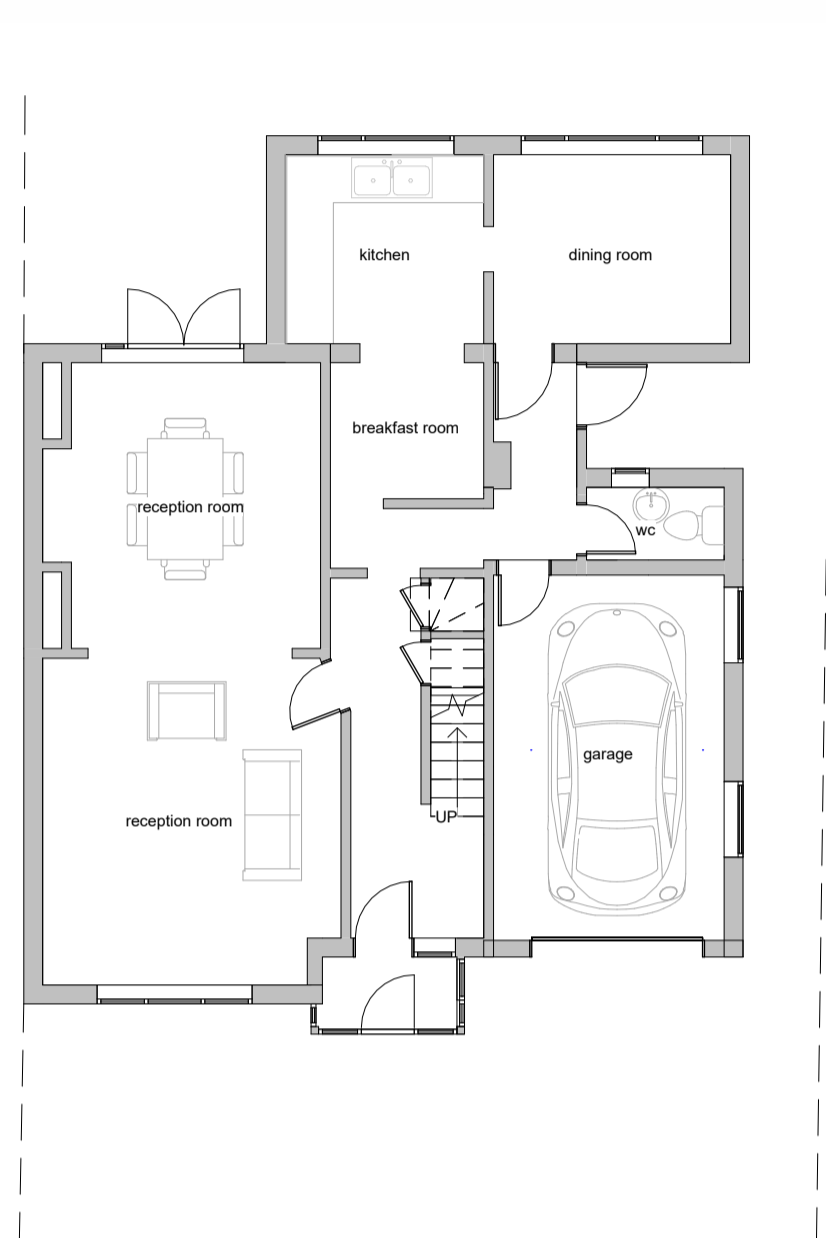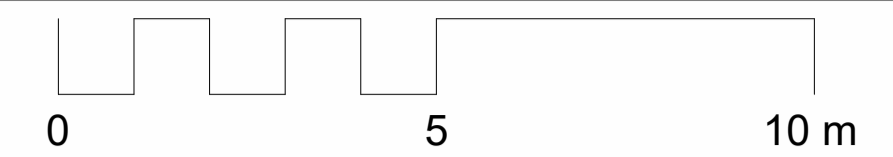

3 00_Ground_Existing
1: 100

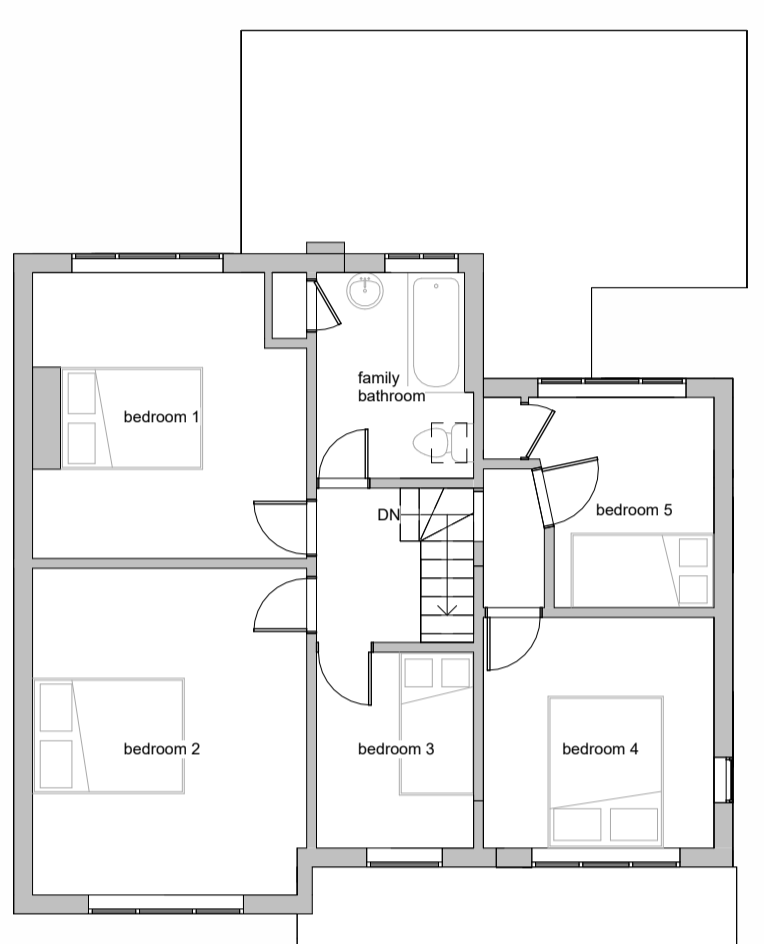

4 01_First_Existing
1: 100

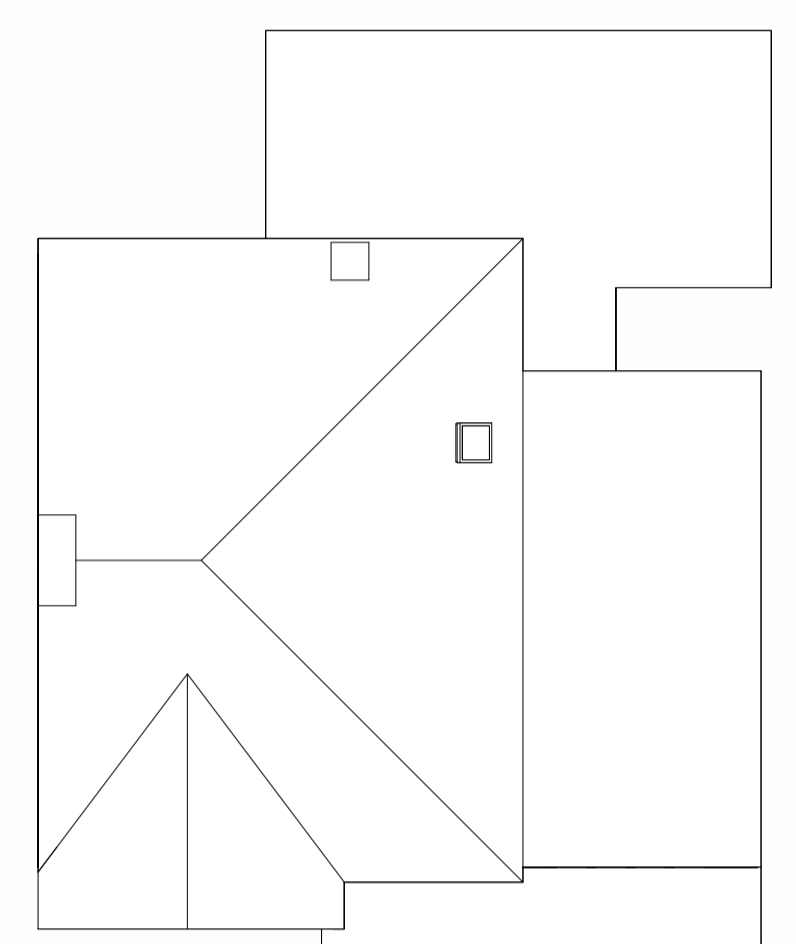

5 RF_Roof_Existing
1: 100




6 Front_Existing
1: 100

7 Rear_Existing
1: 100

8 Side_Existing
1: 100

NOTE
This drawing must not be reissued, loaned or copied without the written consent of Consilio Town Planning Ltd. (the originator). All errors, omissions, discrepancies should be reported to the originator immediately. All dimensions to be checked before site fabrication by the contractor, his sub-contractor or supplier. Do not scale plans - use figure or grid dimensions where given. Any deviation from the drawing to be reported to the originator immediately. The Principal Contractor shall carry out a risk assessment of the proposed work and liaise with the principal designer before works commence if there is any doubt as to being able to complete the project in a safe manner compliant with the Construction Design and Management Regulations 2015. All works to comply with the relevant British Standards, Codes of Practice and the Building Regulations.

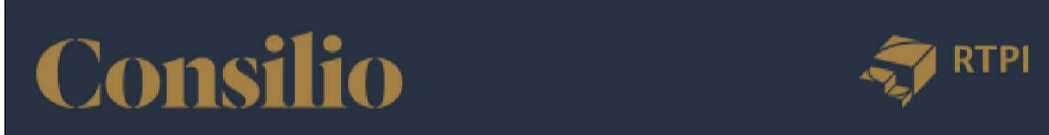

TELEPHONE
01494932288

EMAIL
INFO@CONSILIOTOWNPLANNING.CO.UK

WEB
WWW.CONSILIOGROUP.CO.UK

CONSILIO TOWN PLANNING LTD.

2L, ARGYLE HOUSE
76 JOEL STREET
NORTHWOOD
HA6 1LL

CLIENT
MR & MRS KAUL

ADDRESS
68 SWAKELEYS DRIVE, ICKENHAM,
UXBRIDGE UB10 8QF

TITLE
EXISTING PLANS & ELEVATIONS



SCALE 1:100 @A1

DATE JAN 2026


DRAWN HK

CHECKED HM


JOB NO. 68-25 DRAWING NO. 002 REV: C

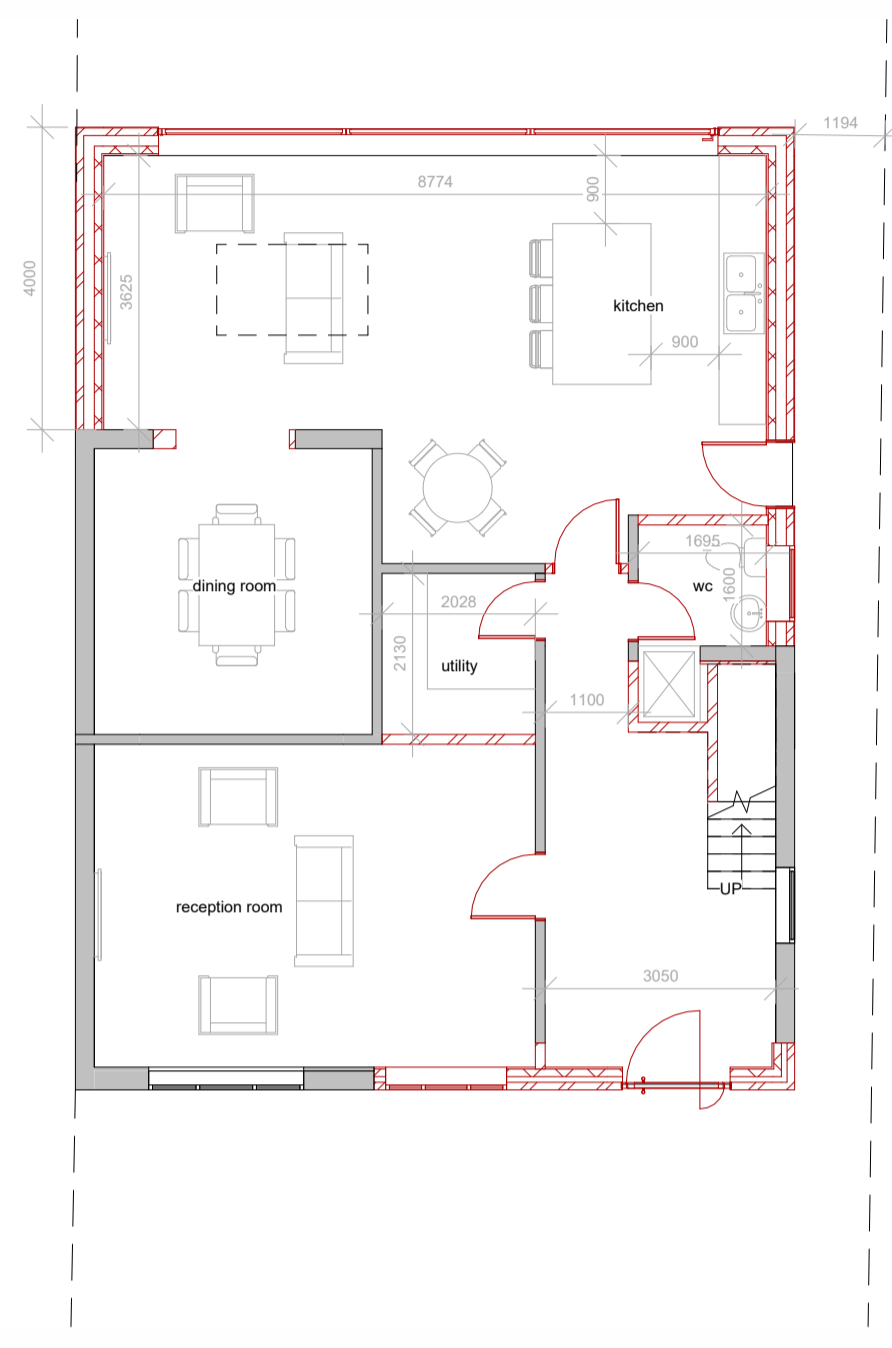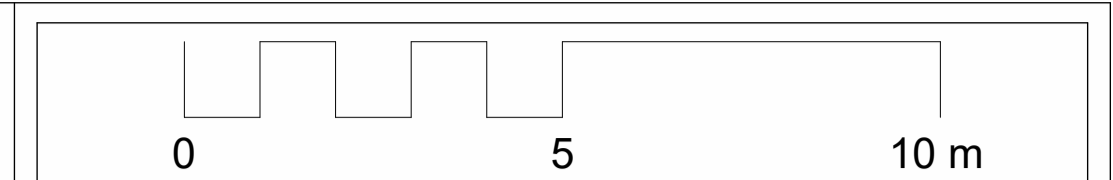


9 00_Ground_Proposed
1:100

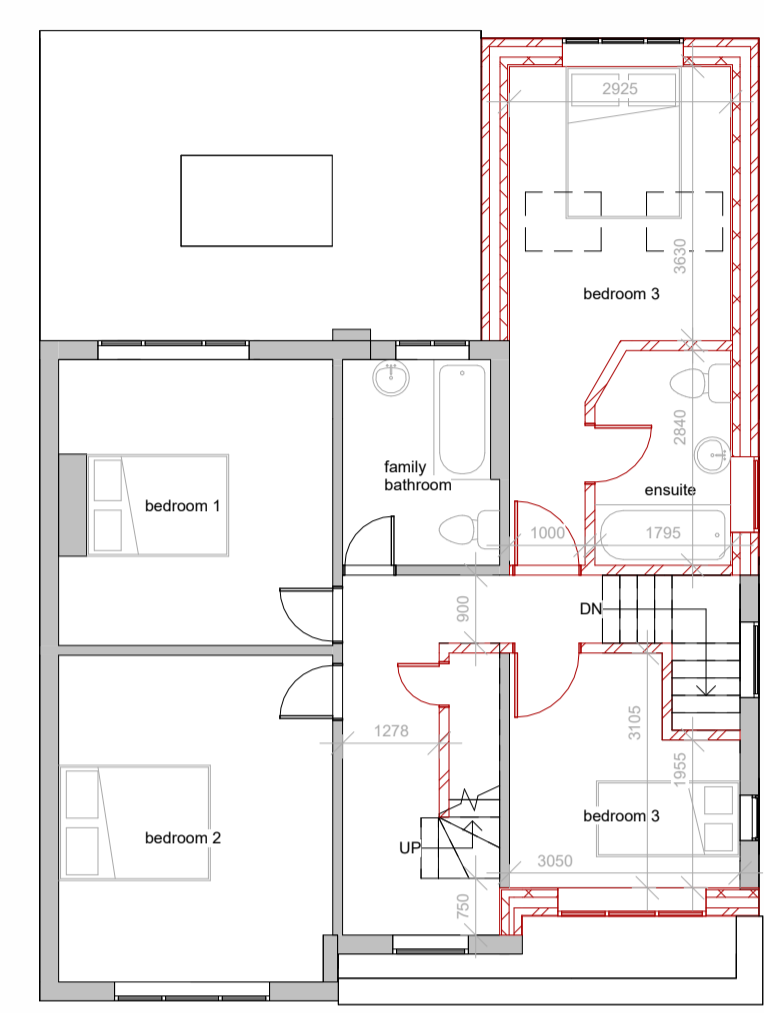

10 01_First_Proposed
1:100

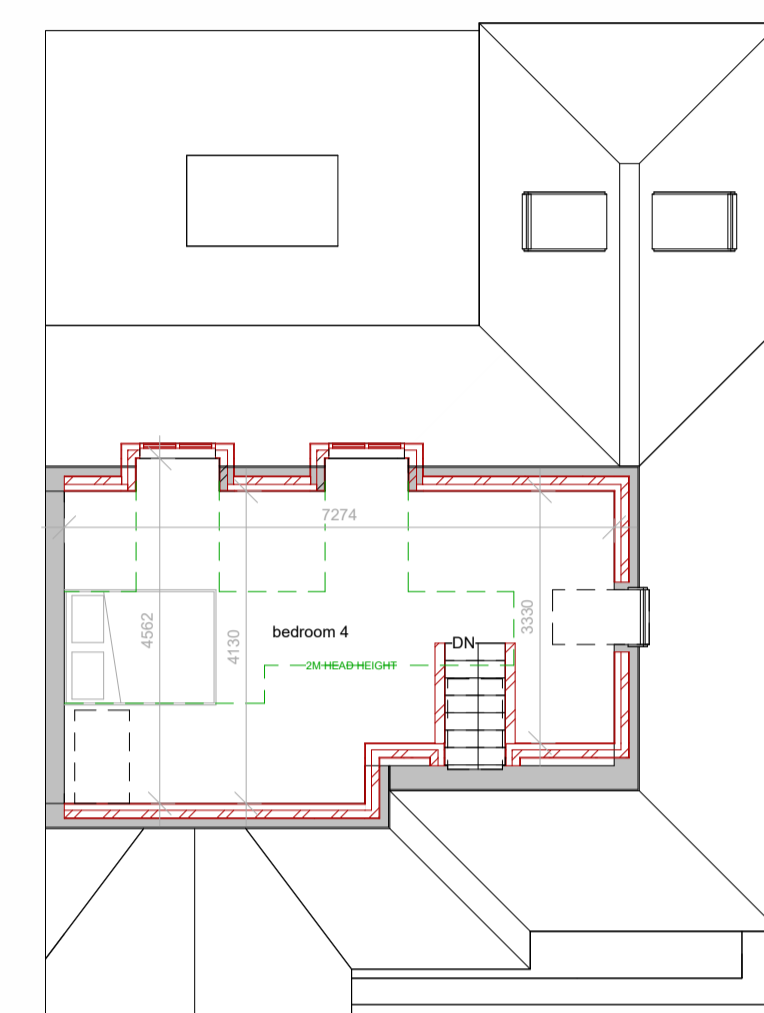

11 02_Loft_Proposed
1:100

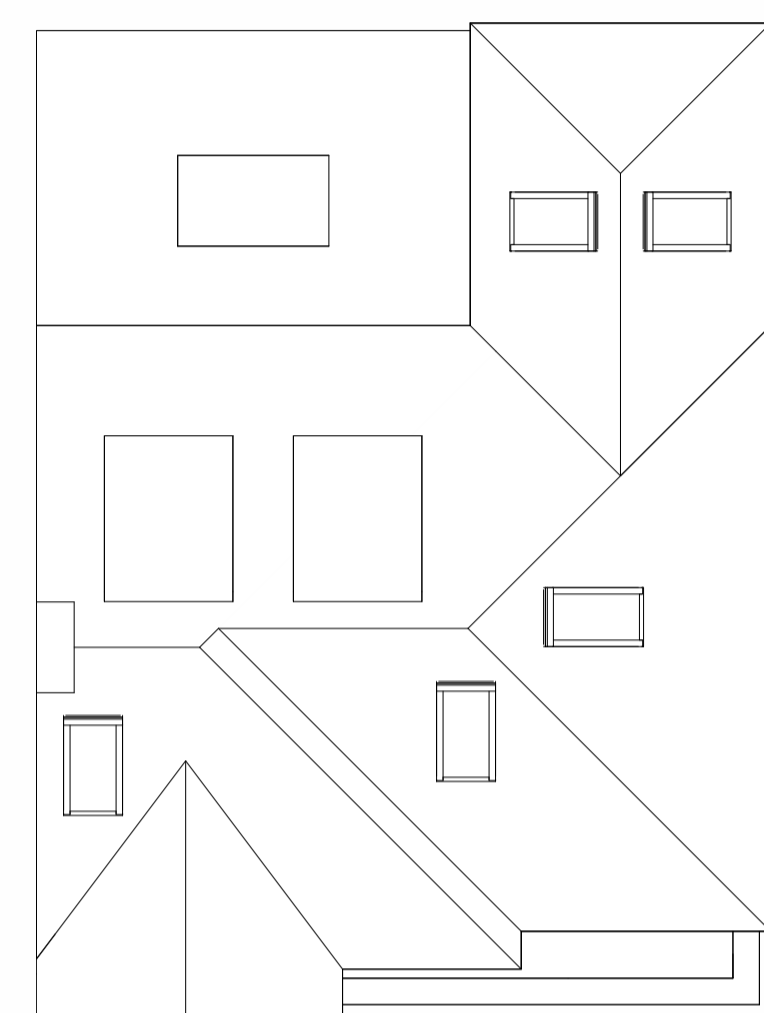

12 RF_Roof_Proposed
1:100

NOTE
This drawing must not be reissued, loaned or copied without the written consent of Consilio Town Planning Ltd. (the originator). All errors, omissions, discrepancies should be reported to the originator immediately. All dimensions to be checked before site fabrication by the contractor, his sub-contractor or supplier. Do not scale plans - use figure or grid dimensions where given. Any deviation from the drawing to be reported to the originator immediately. The Principal Contractor shall carry out a risk assessment of the proposed work and liaise with the principal designer before works commence if there is any doubt as to being able to complete the project in a safe manner compliant with the Construction Design and Management Regulations 2015. All works to comply with the relevant British Standards, Codes of Practice and the Building Regulations.



TELEPHONE
01494932288

EMAIL
INFO@CONSILIOTOWNPLANNING.CO.UK

WEB
WWW.CONSILIOGROUP.CO.UK

CONSILIO TOWN PLANNING LTD.
2L, ARGYLE HOUSE
76 JOEL STREET
NORTHWOOD
HA6 1LL

CLIENT
MR & MRS KAUL

ADDRESS
68 SWAKELEYS DRIVE, ICKENHAM,
UXBRIDGE UB10 8QF

TITLE
PROPOSED PLANS & ELEVATIONS


SCALE 1:100 @A1

DATE FEB 2026


DRAWN HK

CHECKED HM

JOB NO. 68-25 **DRAWING NO.** 003 **REV:** D

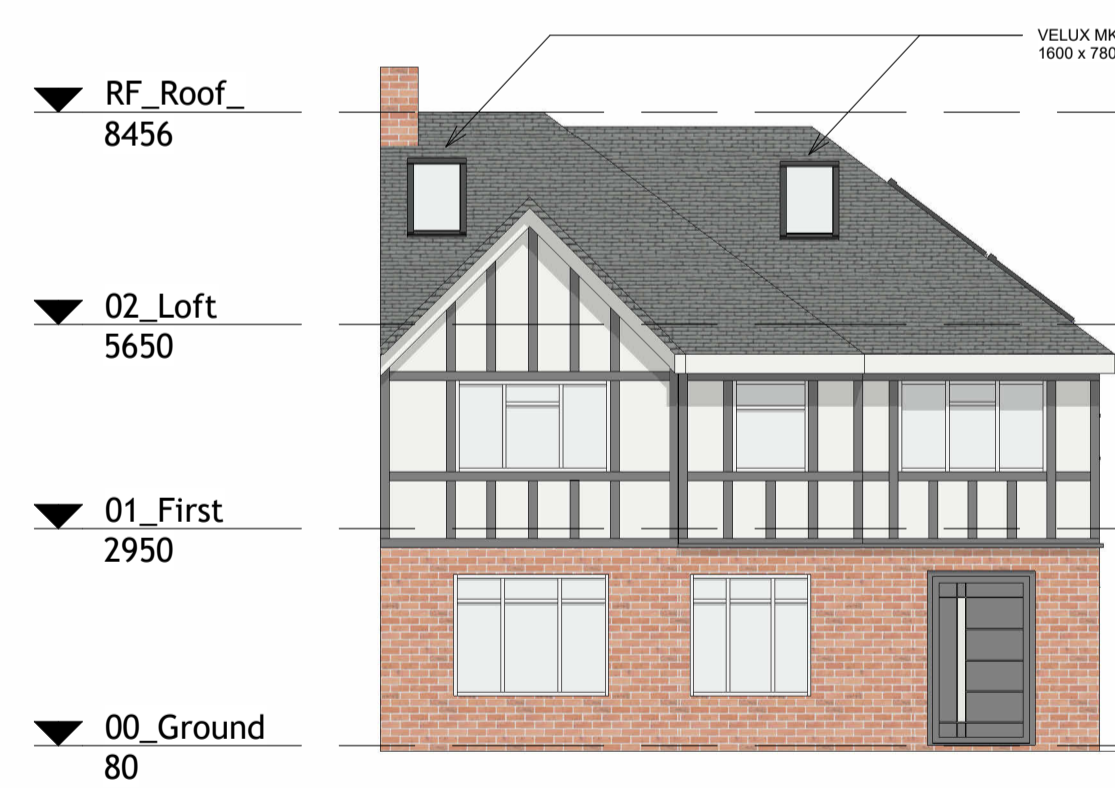

13 Front_Proposed
1:100

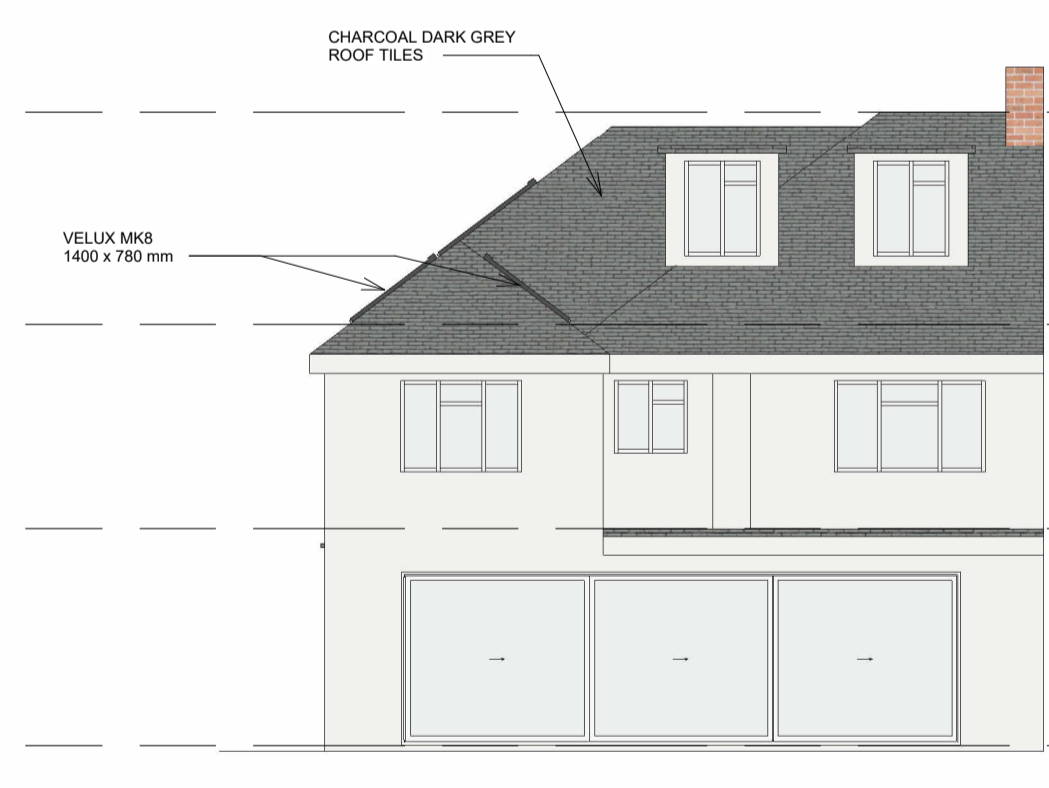

14 Rear_Proposed
1:100



15 Side_Proposed
1:100

