


## General Notes

© ABAY ARCHITECTURE RIBA

All dimensions and levels to be checked on site and any discrepancies to be reported to the architect before construction.


Written dimensions to be taken in preference to scaled dimensions.

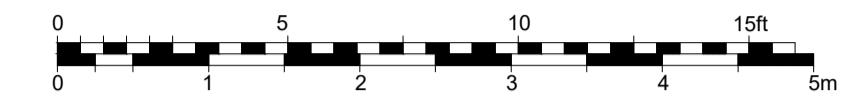


PROPOSED FRONT ELEVATION A



PROPOSED REAR ELEVATION C

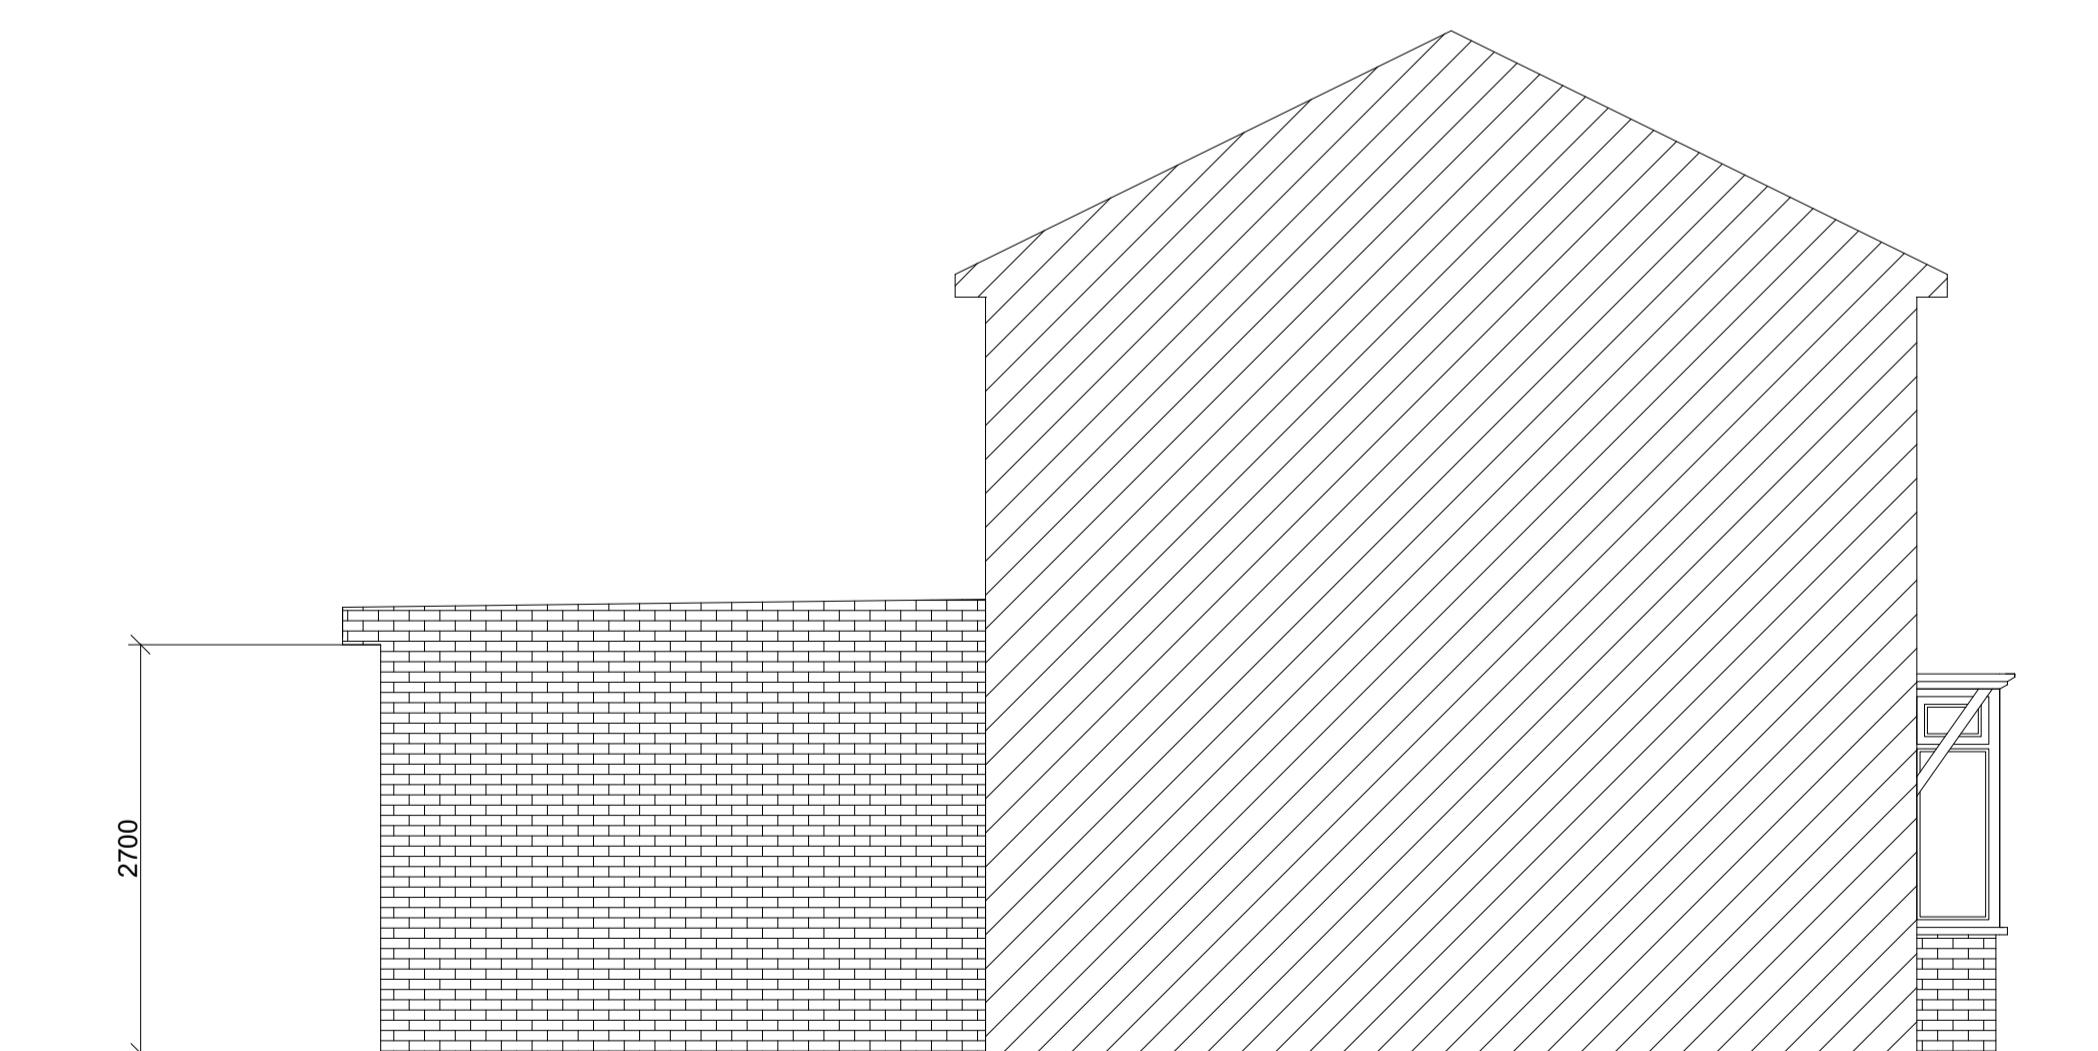

PROPOSED SIDE ELEVATION D

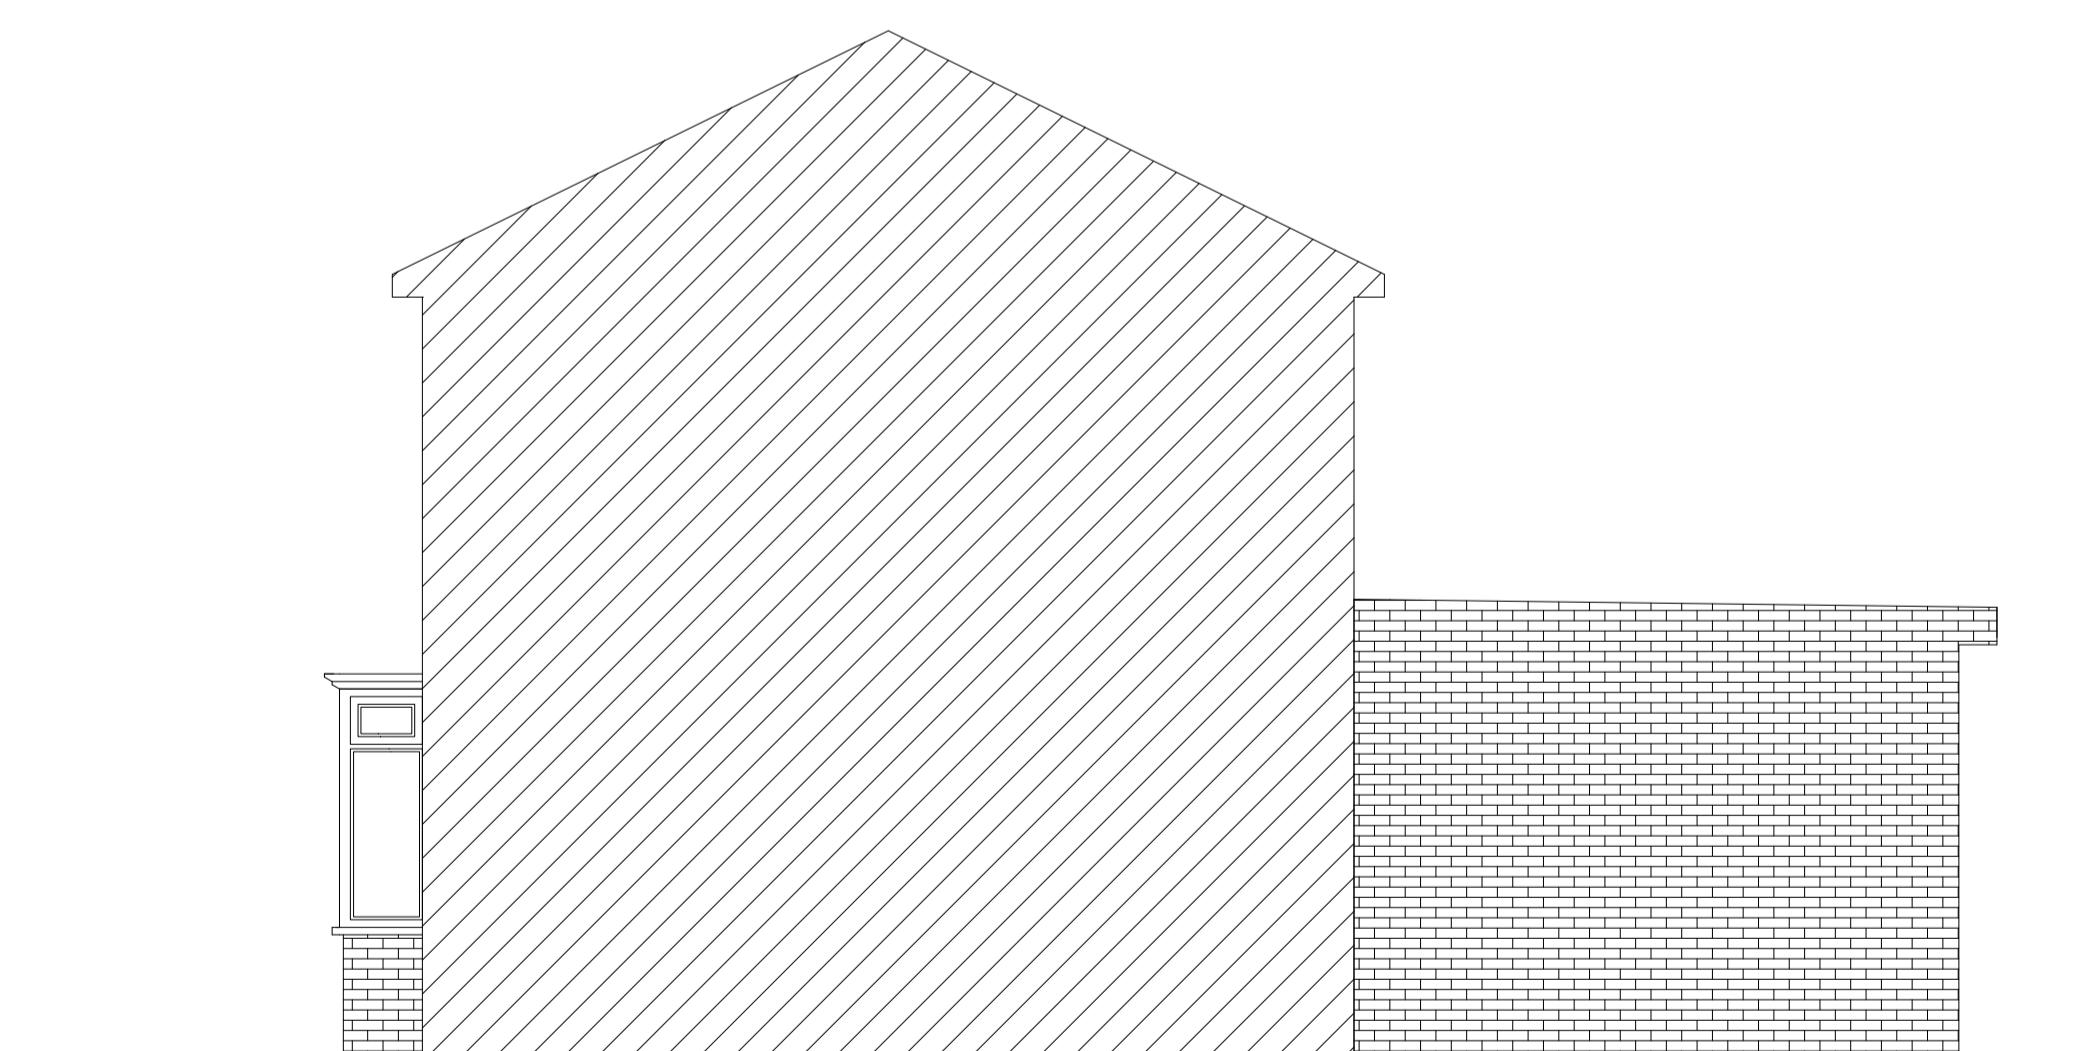

PROPOSED SIDE ELEVATION D

Rev	Date	Amendment

## CLIENT

GBH PROPERTIES  
456 SIPSON ROAD  
WEST DRAYTON  
UB7 0HY

## PROJECT

PROPOSED  
ELEVATIONS

DATE  
21.06.24

SCALE  
1:50 @ A1

DRAWN  
NA

REV

DRAWING NUMBER  
1534-P-005

Neha Abayawardana RIBA  
abay.architecture@yahoo.com

ABAY ARCHITECTURE