




Proposed ground floor plan  
(1:250 @A3)

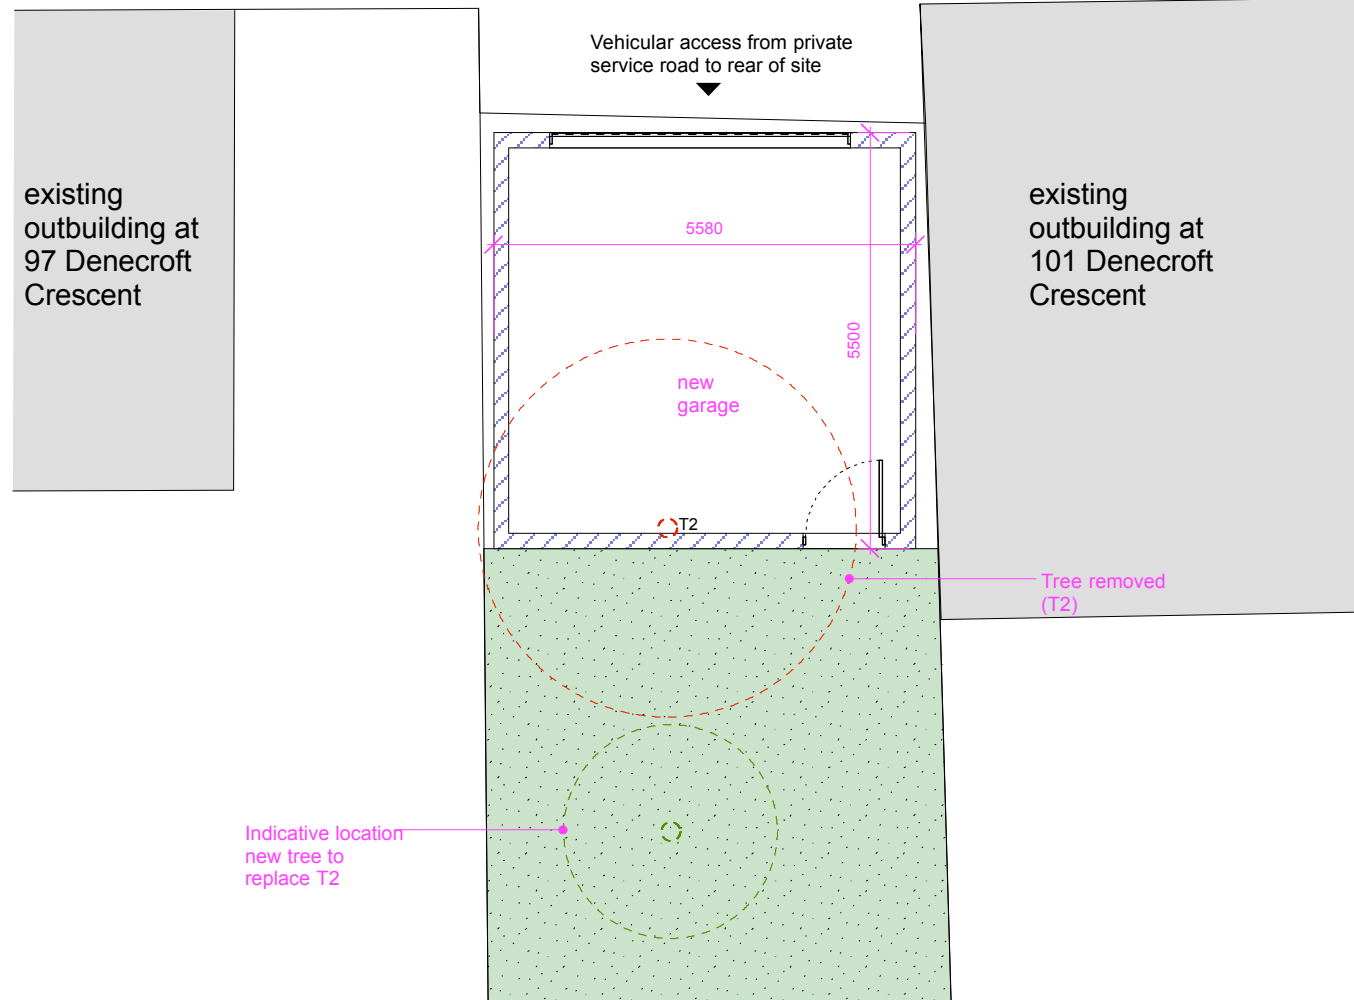


Proposed garage plan  
(maximum eaves height of 2.5 metres and maximum overall height of 4 metres with a dual pitched roof or 3 metres for any other roof )

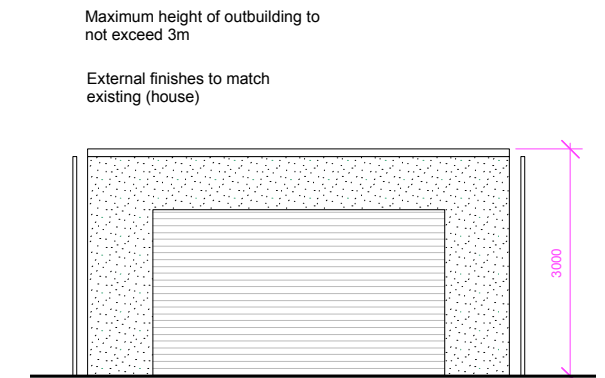


Front elevation

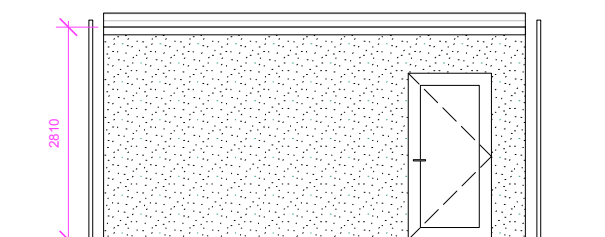


Rear elevation (garden)

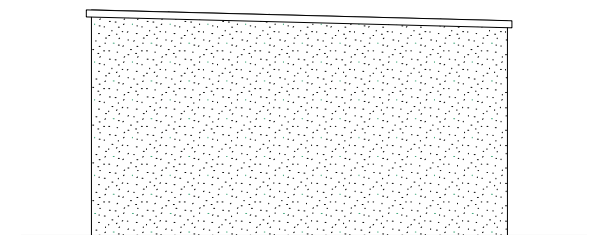


Side elevation

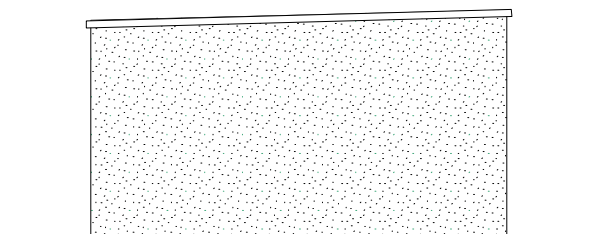

Side elevation

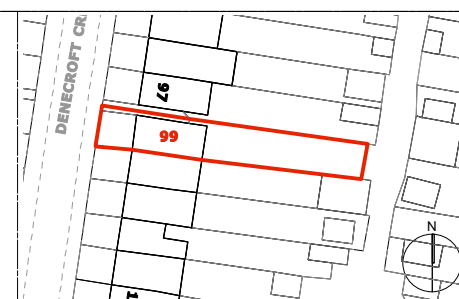

© This drawing remains the property of Golzari - NG Architects. It should not be reproduced in hand or electronic copies without a prior permission from Golzari - NG Architects  
Drawings are for planning purpose only.  
These are not construction drawings

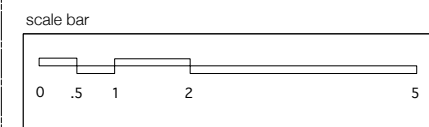

**GOLZARI (NG) ARCHITECTS**  
United House  
39-41 North Road  
London N7 9DP  
+44 (0)2036748462  
Email: [info@ngarchitects.co.uk](mailto:info@ngarchitects.co.uk)

Project No. 2305  
  
Project:  
99 Denecroft Crescent

Drawing No. NG-P-12	Date	Rev	Notes
Drawing Title: Proposed outbuilding - plans and elevations			
Scale: 1:100@A3			