



Scale bar 1:100 (Meter)

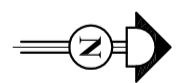


Contact:
Email: info@bluearcdesign.co.uk,
Cell: 044 + 078 3293 8374
Web site: www.bluearcdesign.co.uk

Notes:
© 2023 Blue Architecture Limited.
All rights reserved.
All drawings are for the purpose of gaining
Building Control approval only.
All written dimensions to be taken in
preferences to scaled dimensions.
The contractor is responsible for checking
and verifying measurements on site prior
to any work commencing.
All work is to be carried out to be the
requirements, and to the satisfaction
of the Local Authority.

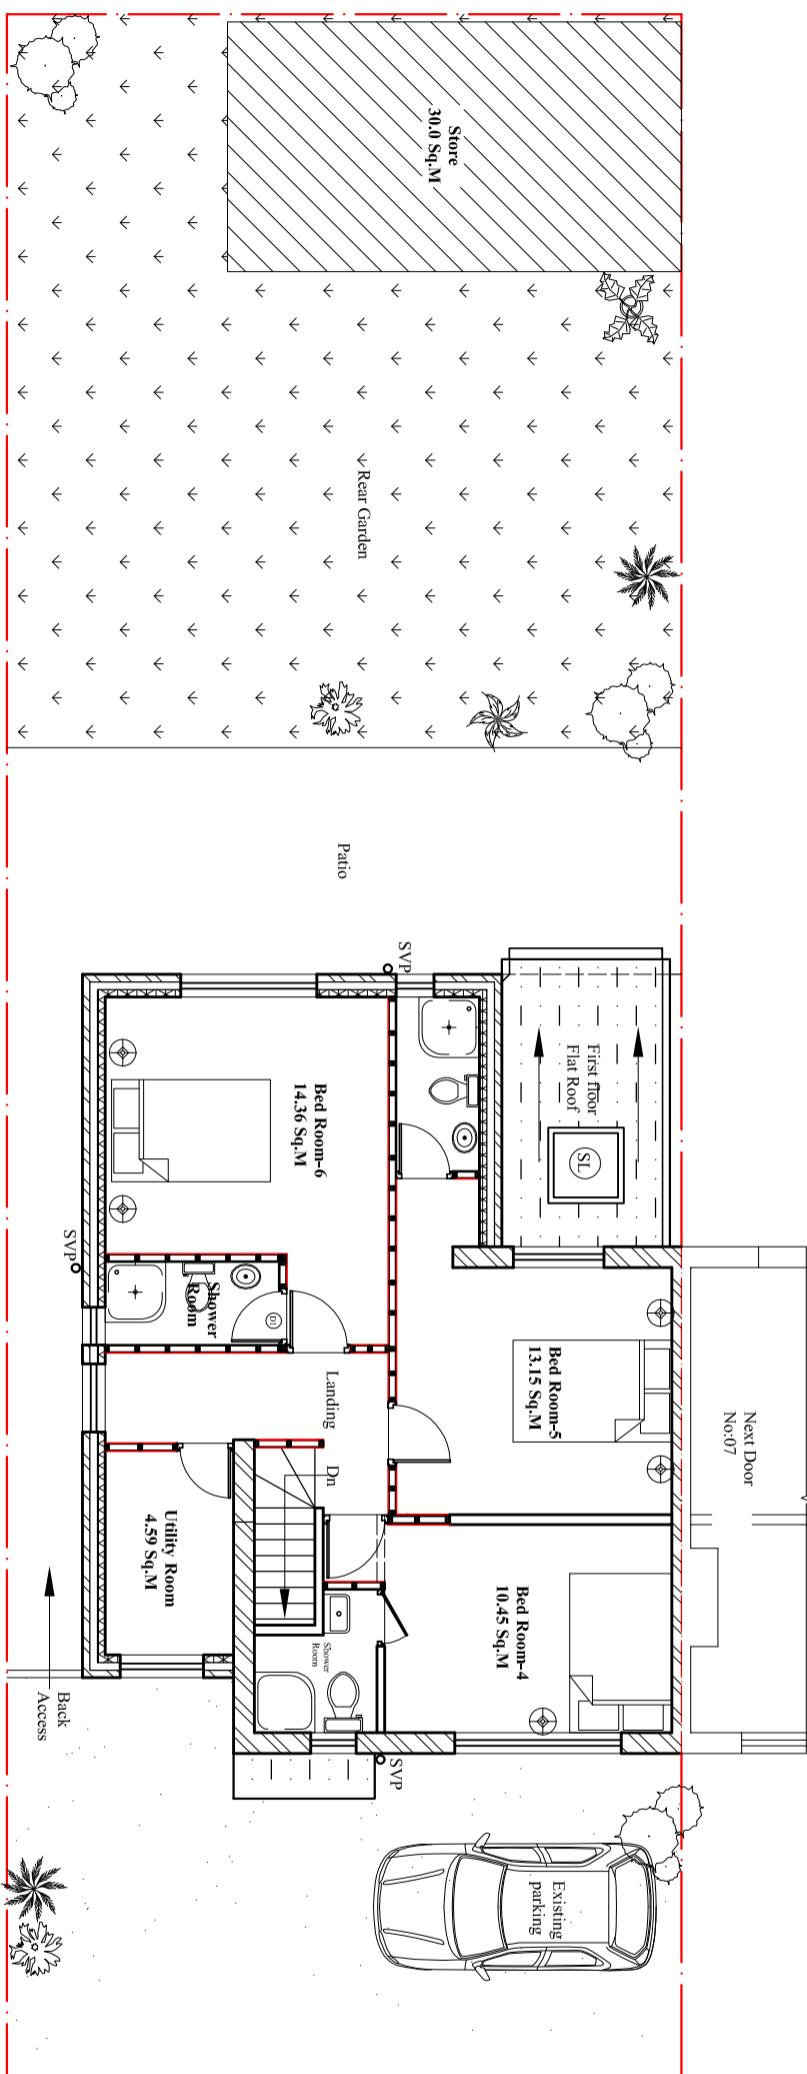

Existing First Floor Plan

Scale: 1:100

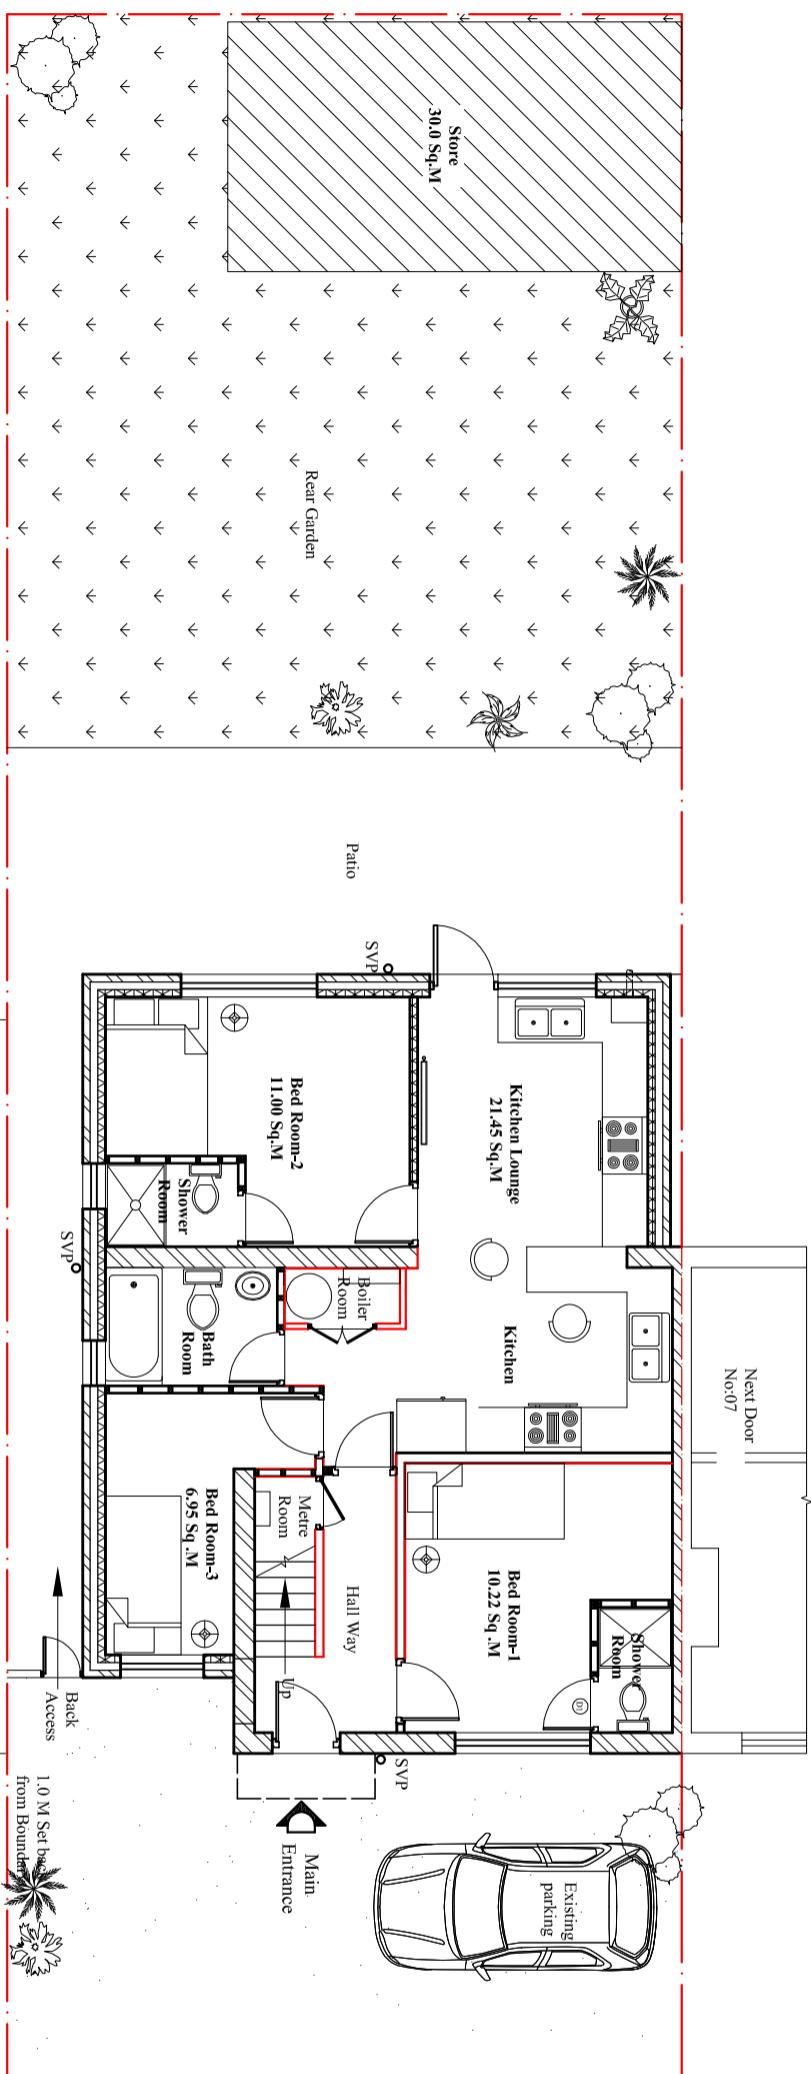

Existing Ground Floor Plan

Scale: 1:100

PLANNING		Status:	
Title:		Existing Ground and first floor plans.	
Drawn by:	L.P	Str. Er.	Checked by:
Project no:	BAL-5CW	Sheet Size	Sheet no.
Date:	22/05/2023	Scale:	1:100
01			