



Proposed East Elevation

Scale:1:100

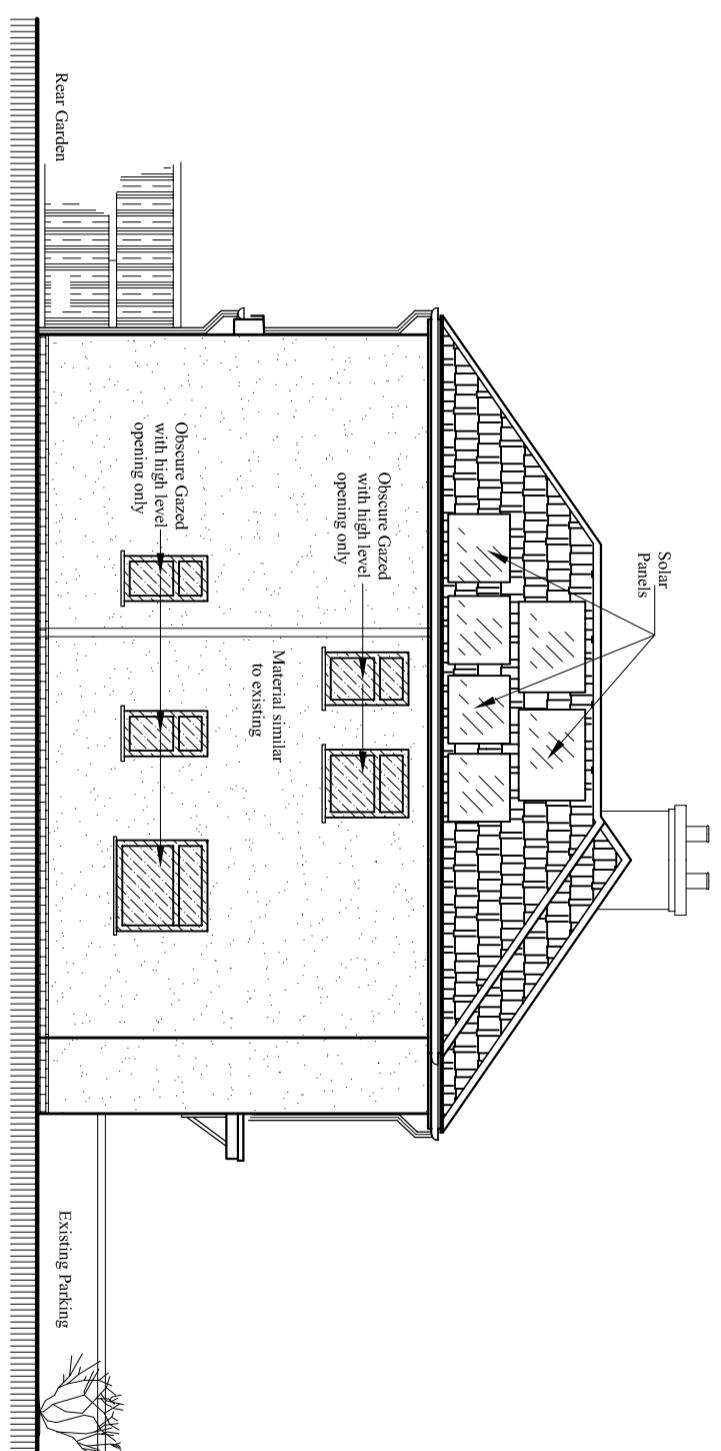


Proposed South Elevation

Scale:1:100

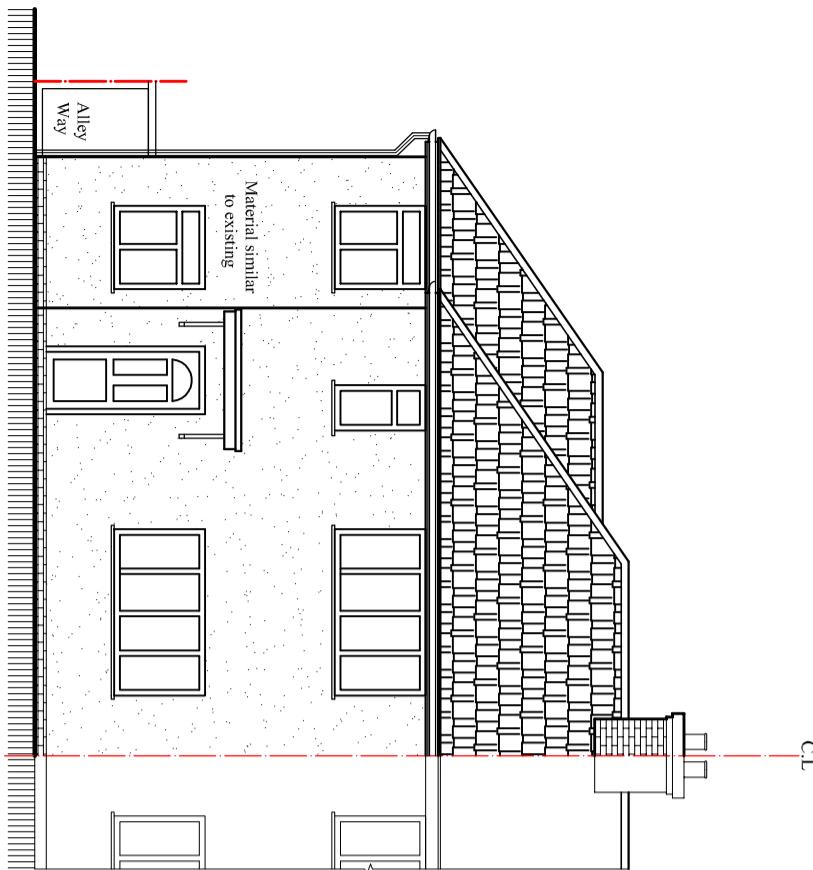

Existing East Elevation

Scale:1:100

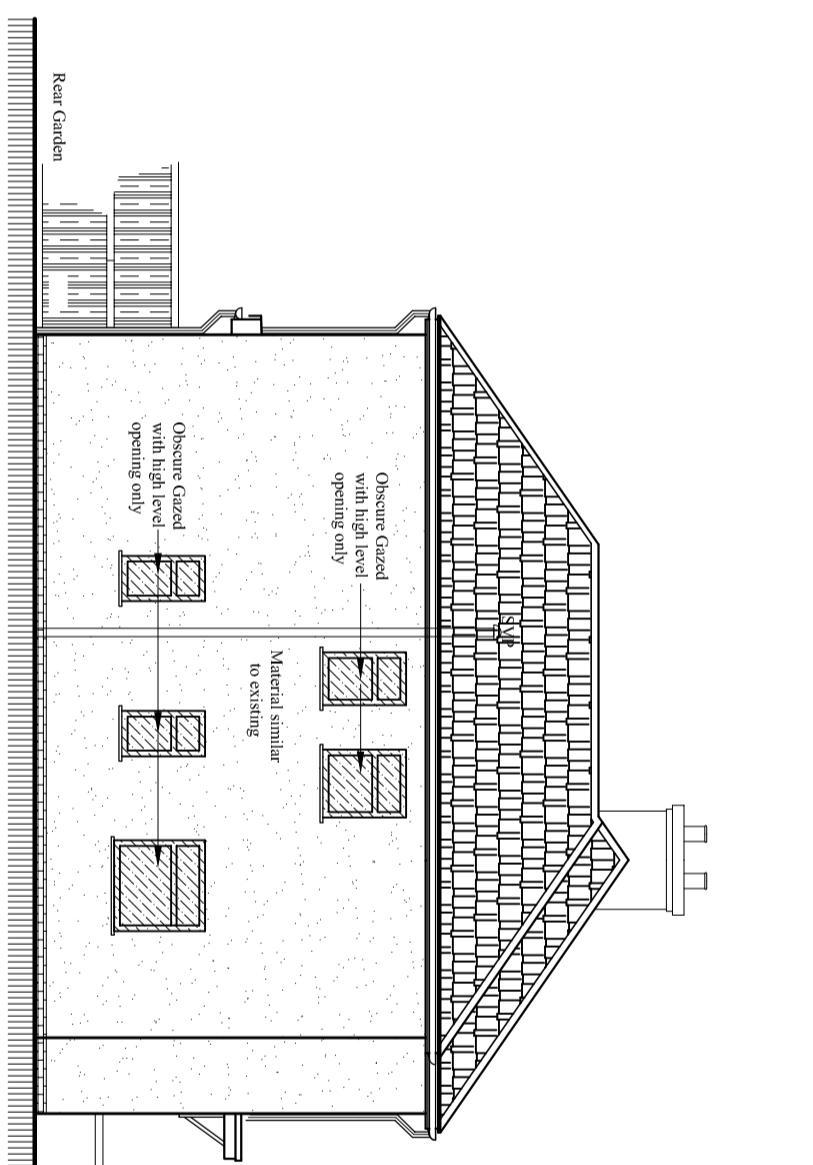

Existing South Elevation

Scale:1:100

Notes:
 © 2023 Blue Architecture Limited.
 All rights reserved.
 All drawings are for the purpose of gaining
 Building Control approval only.
 All written dimensions to be taken in
 preferences to scaled dimensions.
 The contractor is responsible for checking
 and verifying measurements on site prior
 to any work commencing.
 All work is to be carried out to be the
 requirements, and to the satisfaction
 of the Local Authority.

Client:
Mr/s. Pushkar Patel.

Project:
 Change of use from Use Class C4 (6-Bed HMO)
 to use as a 6-Bed HMO for 10 person (Sui Generis).

Location:
 5 Crossway, Hayes, Middlesex,
 UB3 3JG, London.

Status:
PLANNING

Title:
 Existing and Proposed Elevations-1

Drawn by:	Str. Er.	Checked by:
L.P	---	R.K
Project no:	Sheet Size	
BAL-5CW	A3	Sheet no.

Date: 22/05/2023

Scale: 1:100

05