



## Existing First Floor Plan

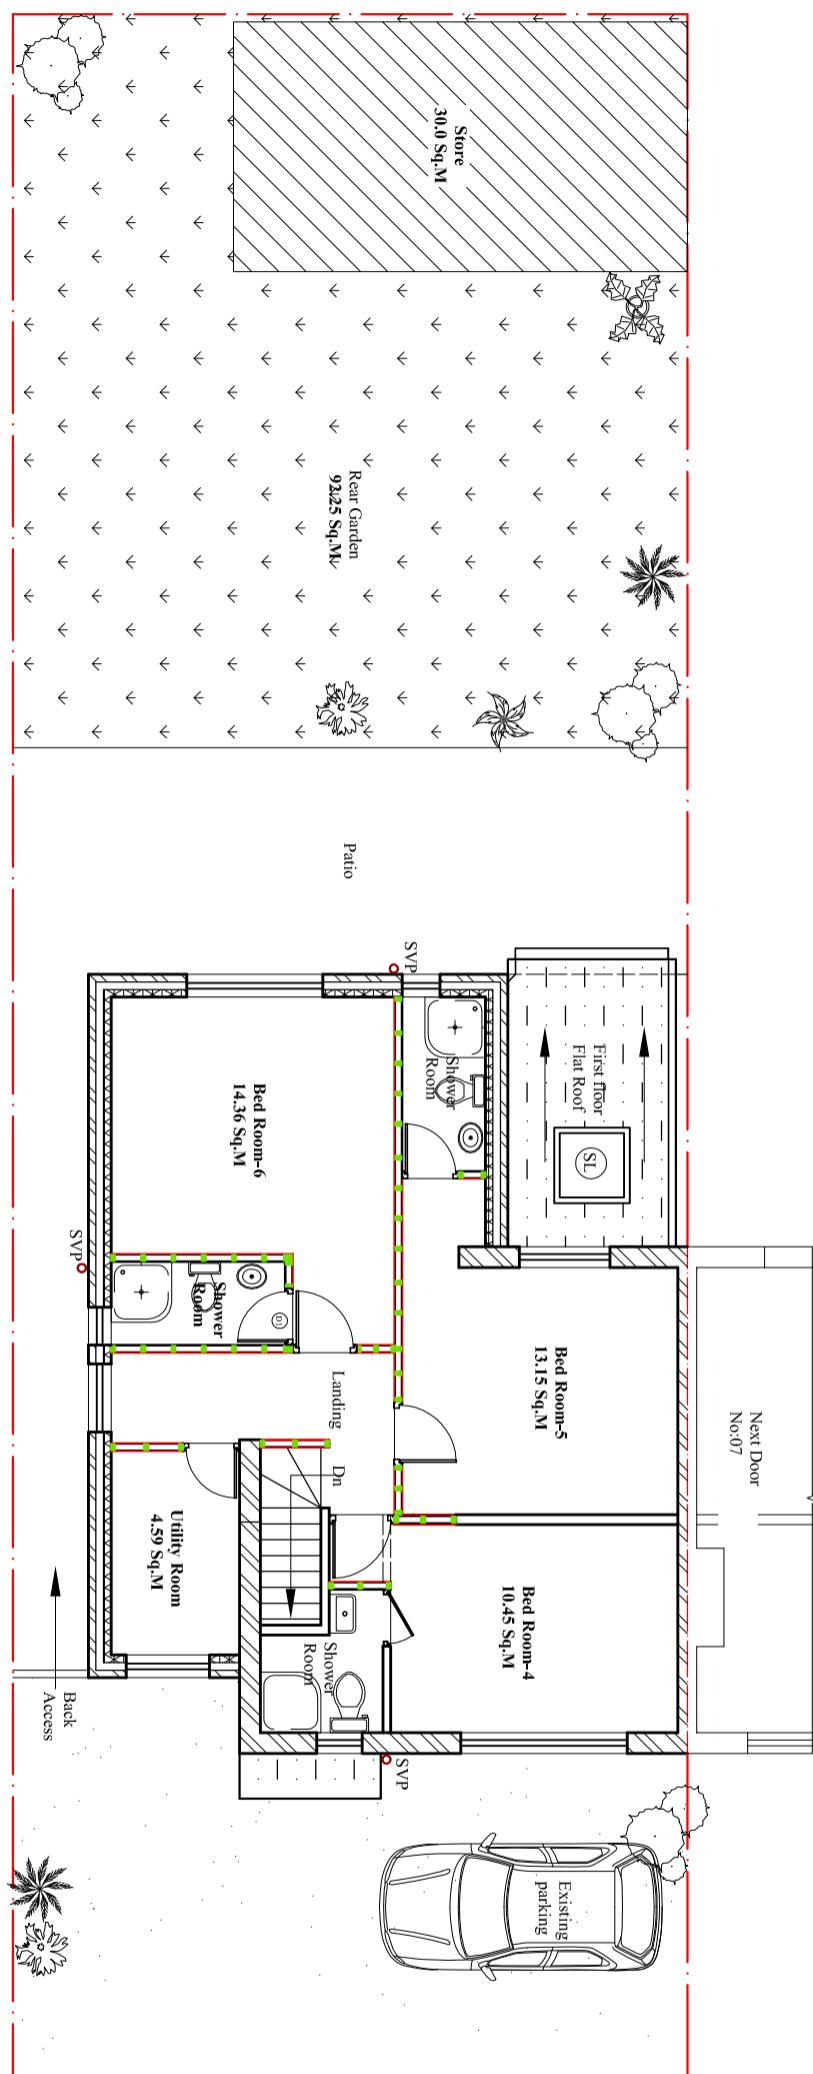

Scale bar 1:100 (Meter)

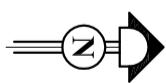

**BLUE ARCHITECTURE LIMITED**  
Consulting Architects, Engineers and Interiors.  


- All rights reserved.
- All drawings are for the purpose of gaining Building Control approval only.
- All written dimensions to be taken in preferences to scaled dimensions.
- The contractor is responsible for checking and verifying measurements on site prior to any work commencing.
- All work is to be carried out to be the requirements, and to the satisfaction of the Local Authority.

Rev.	Description	By	Ckd	Date
------	-------------	----	-----	------

Client:

Mr/S. Pushkar Patel

**Project:** Change of use from Single Dwellings (C3) to Class C1 & B2 and mixed

**Location:**

5 Crossway, Hayes, M.  
TIB3 3IG London

St

PLANNING

Title:

### Existing Ground and first floor plans.

Drawn by: I. R. Str. Er. R. K. Checked by

Project no:	Sheet Size	Sheet

Existing Ground Floor Plan