



Proposed West Elevation

Scale: 1:100

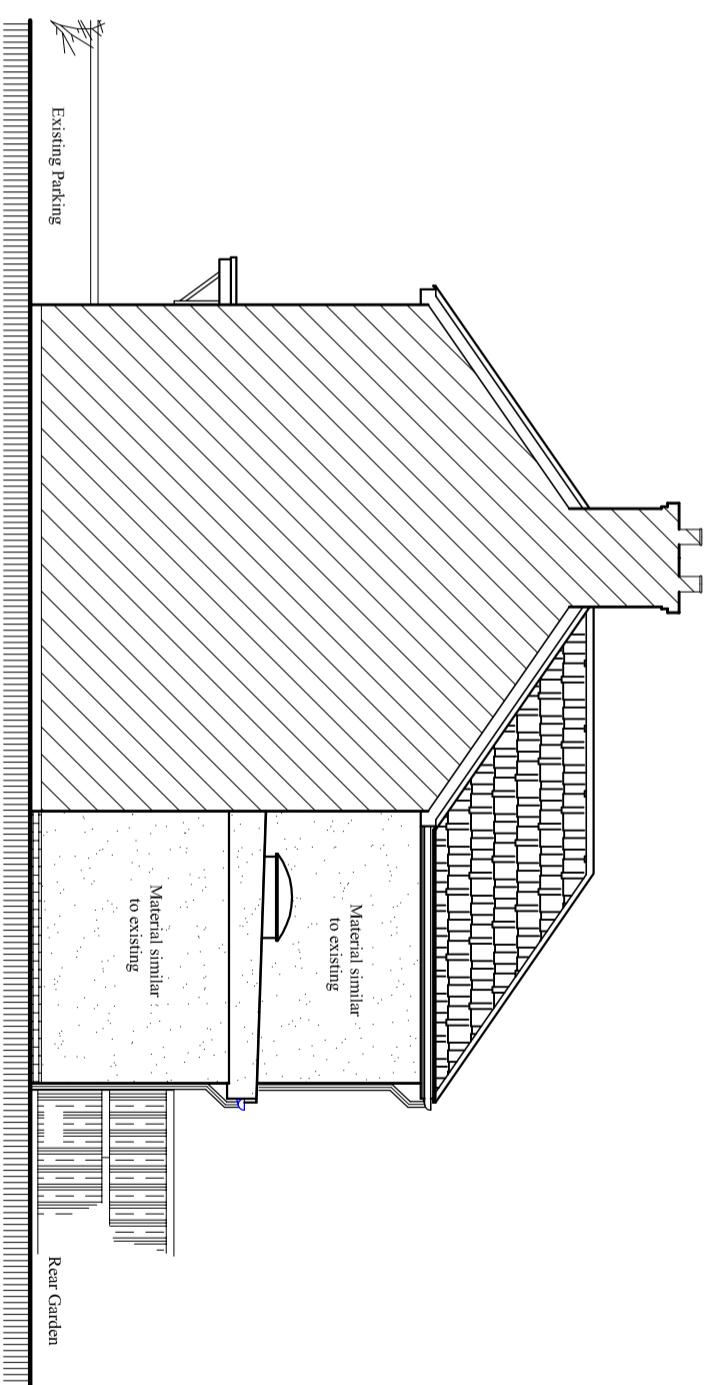


Proposed North Elevation

Scale: 1:100

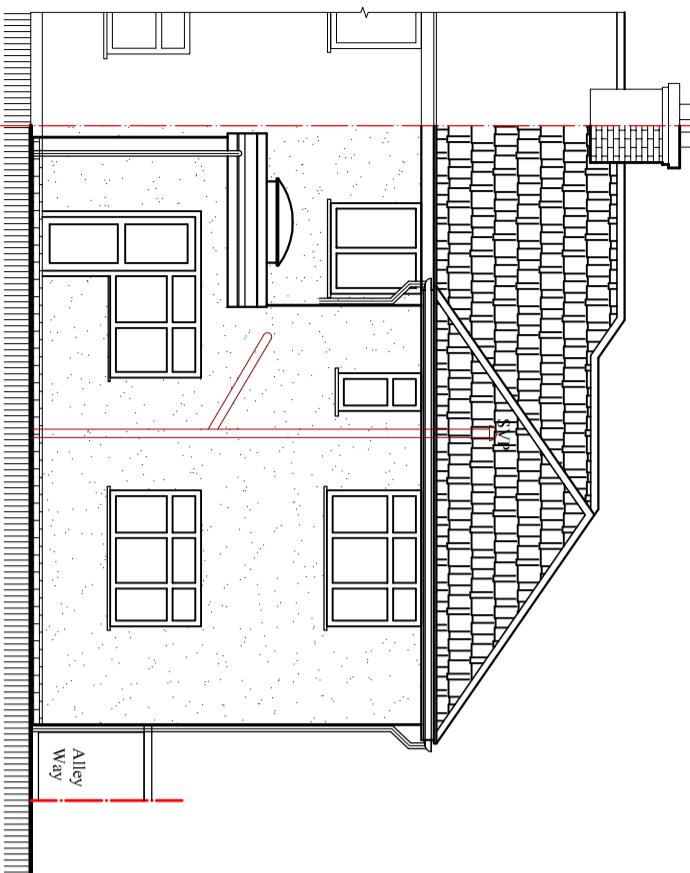

Existing West Elevation

Scale: 1:100

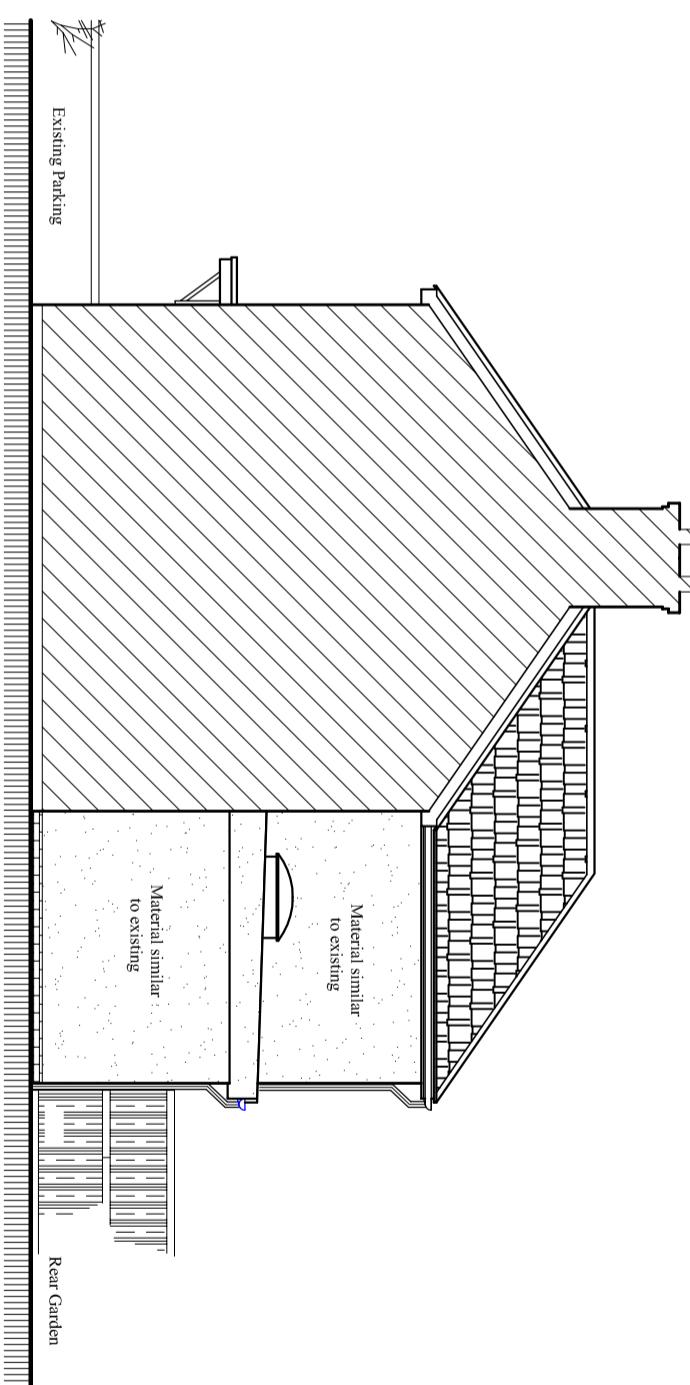

Existing North Elevation

Scale: 1:100

Notes:
 © 2024 Blue Architecture Limited.
 All rights reserved.
 All drawings are for the purpose of gaining
 Building Control approval only.
 All written dimensions to be taken in
 preferences to scaled dimensions.
 The contractor is responsible for checking
 and verifying measurements on site prior
 to any work commencing.
 All work is to be carried out to be the
 requirements, and to the satisfaction
 of the Local Authority.

Client:
Mr/s. Pushkar Patel.

Project:
 Change of use from Single Dwellings (C3) to
 Class (C4) 6-Bed HMO.

Location:
 5 Crossway, Hayes, Middlesex,
 UB3 3JG, London.

Status:
PLANNING

Title:
 Existing and Proposed Elevations-2

Drawn by:	Str. Er.	Checked by:
L.P	---	R.K
Project no:	Sheet Size	Sheet no.
BAL-5XY	A3	
Date:	Scale:	
10/07/2024	1:100	