



Discharge Information For Condition 4.
on Application Ref 20652/APP/2023/840

GENERAL NOTES
DRAWING CAN BE SCALED FOR PLANNING SUBMISSION PURPOSES ONLY BUT IF IN ANY DOUBT ABOUT A DIMENSION OR ANY OF THE DRAWN INFORMATION PLEASE ASK CDRB ARCHITECTS LTD IMMEDIATELY.

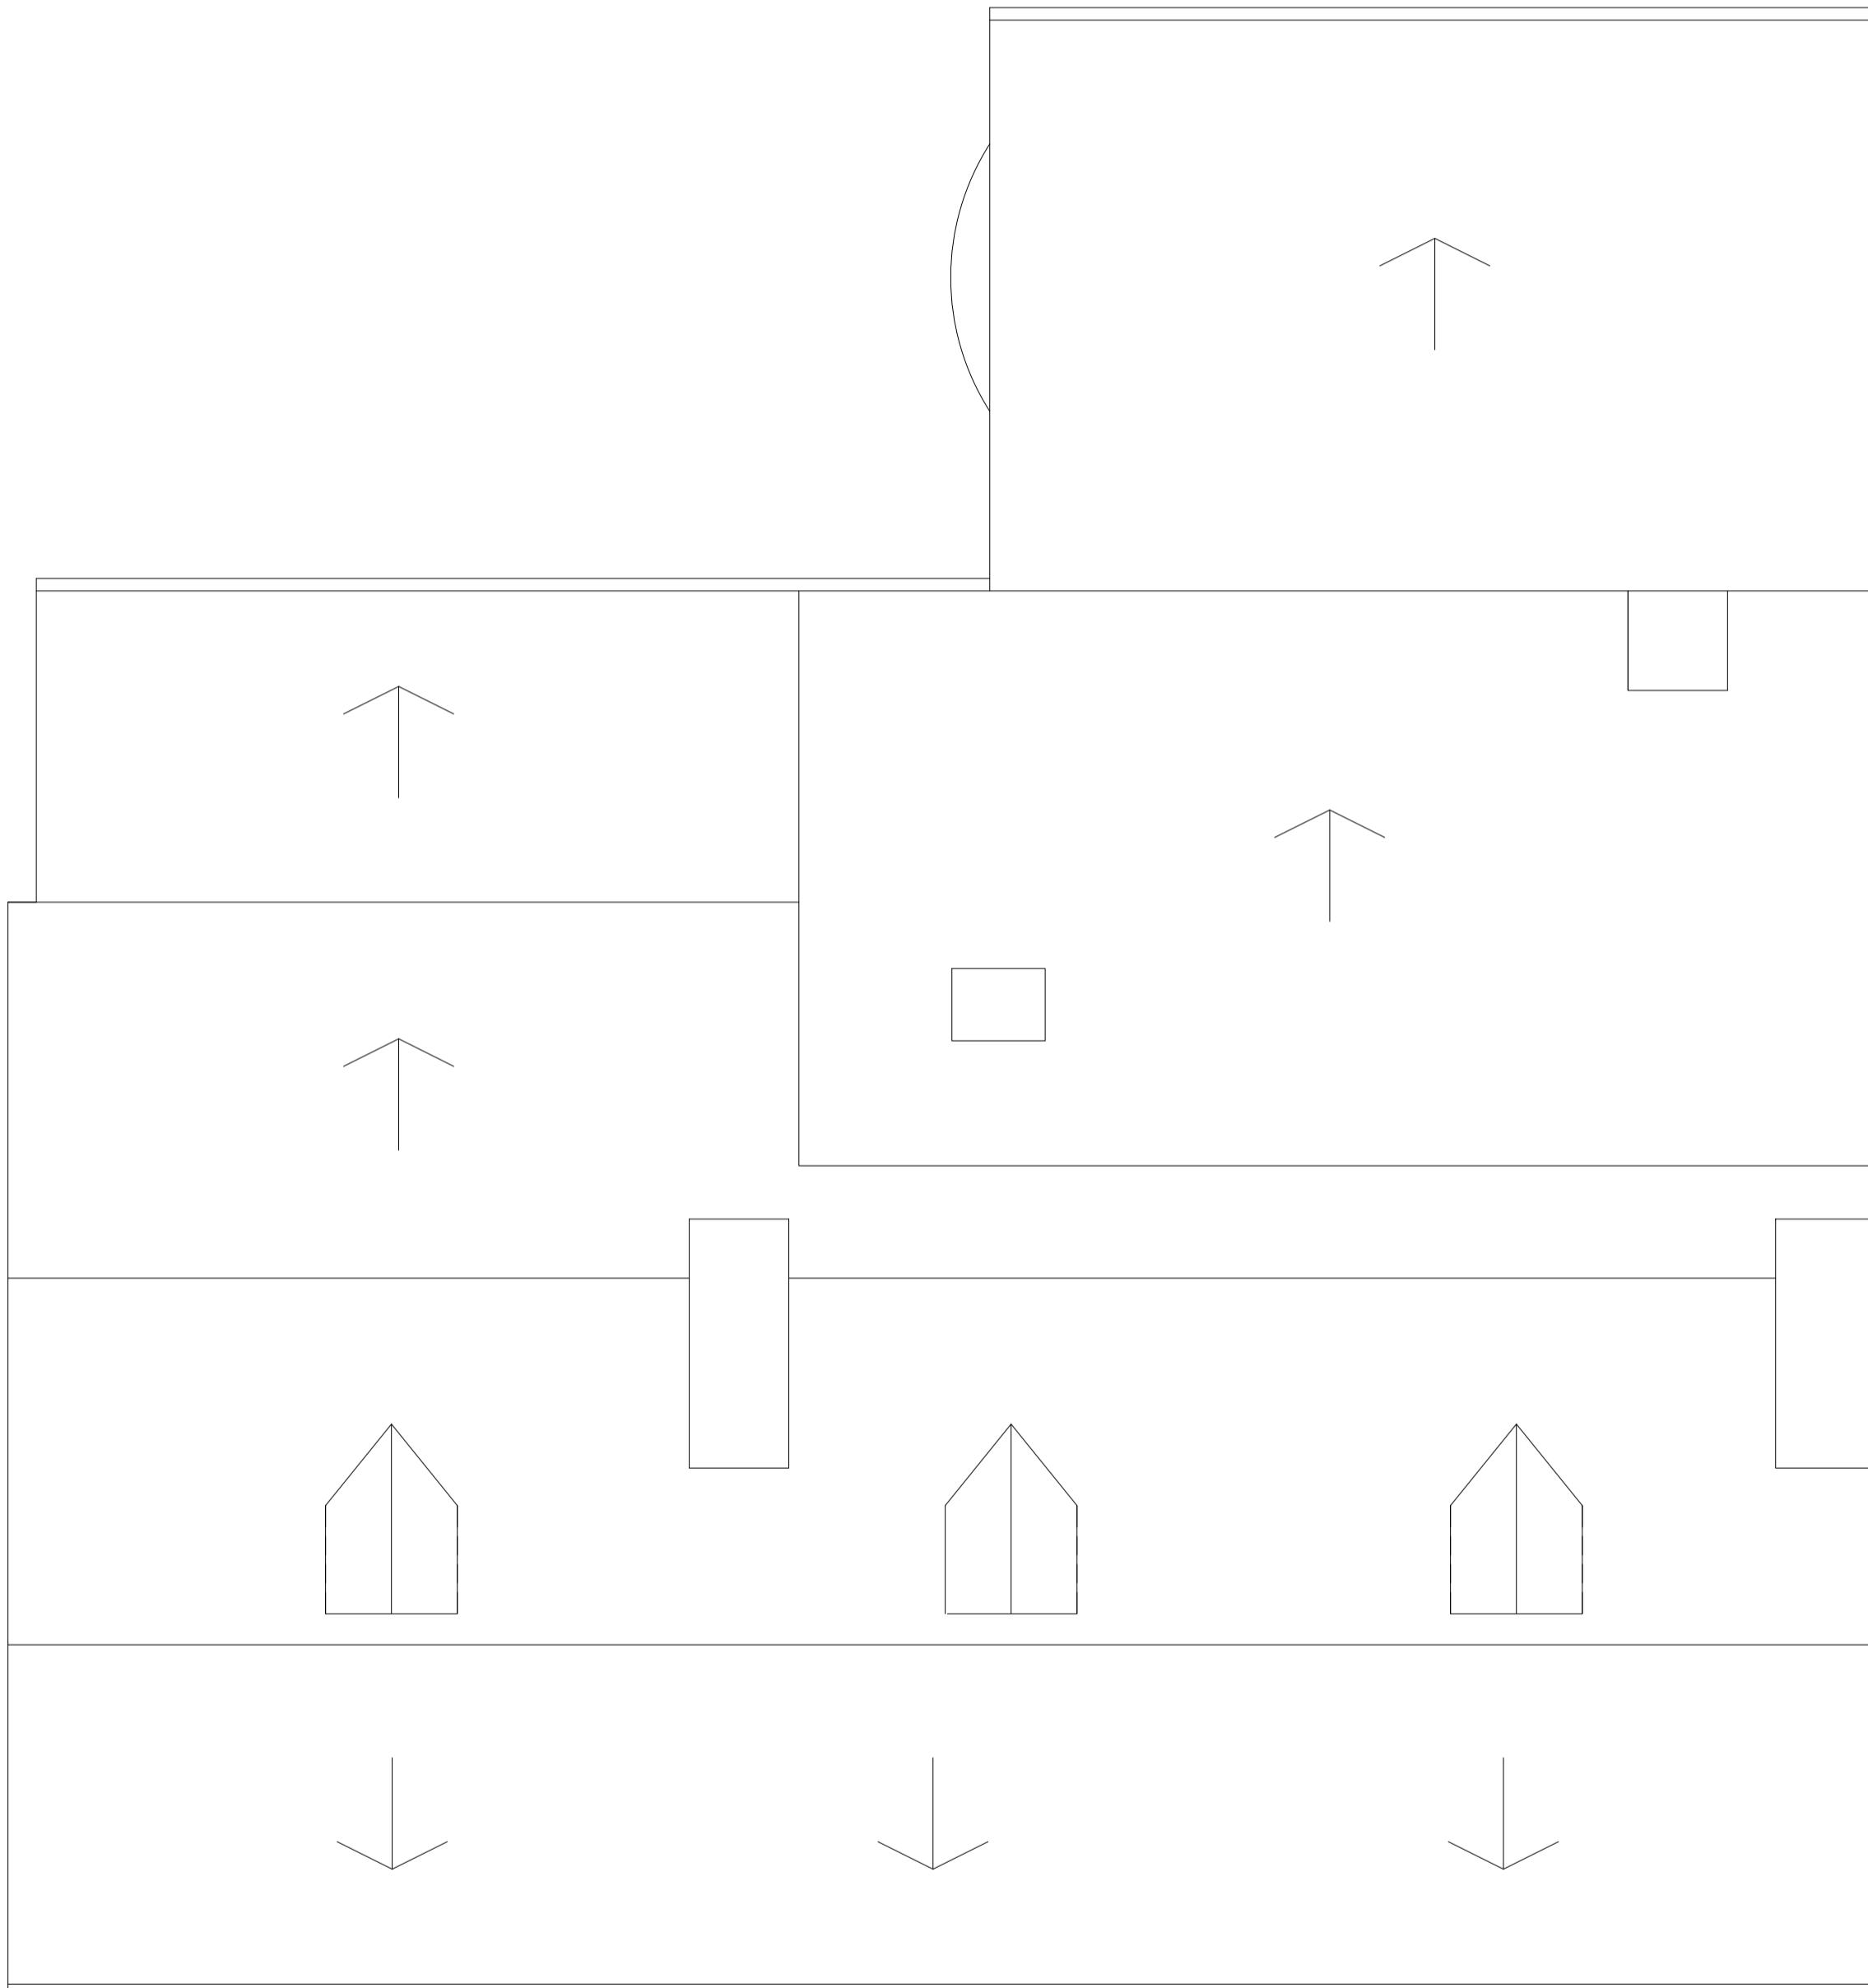

Existing Roof Plan
Scale 1:50 @ A1

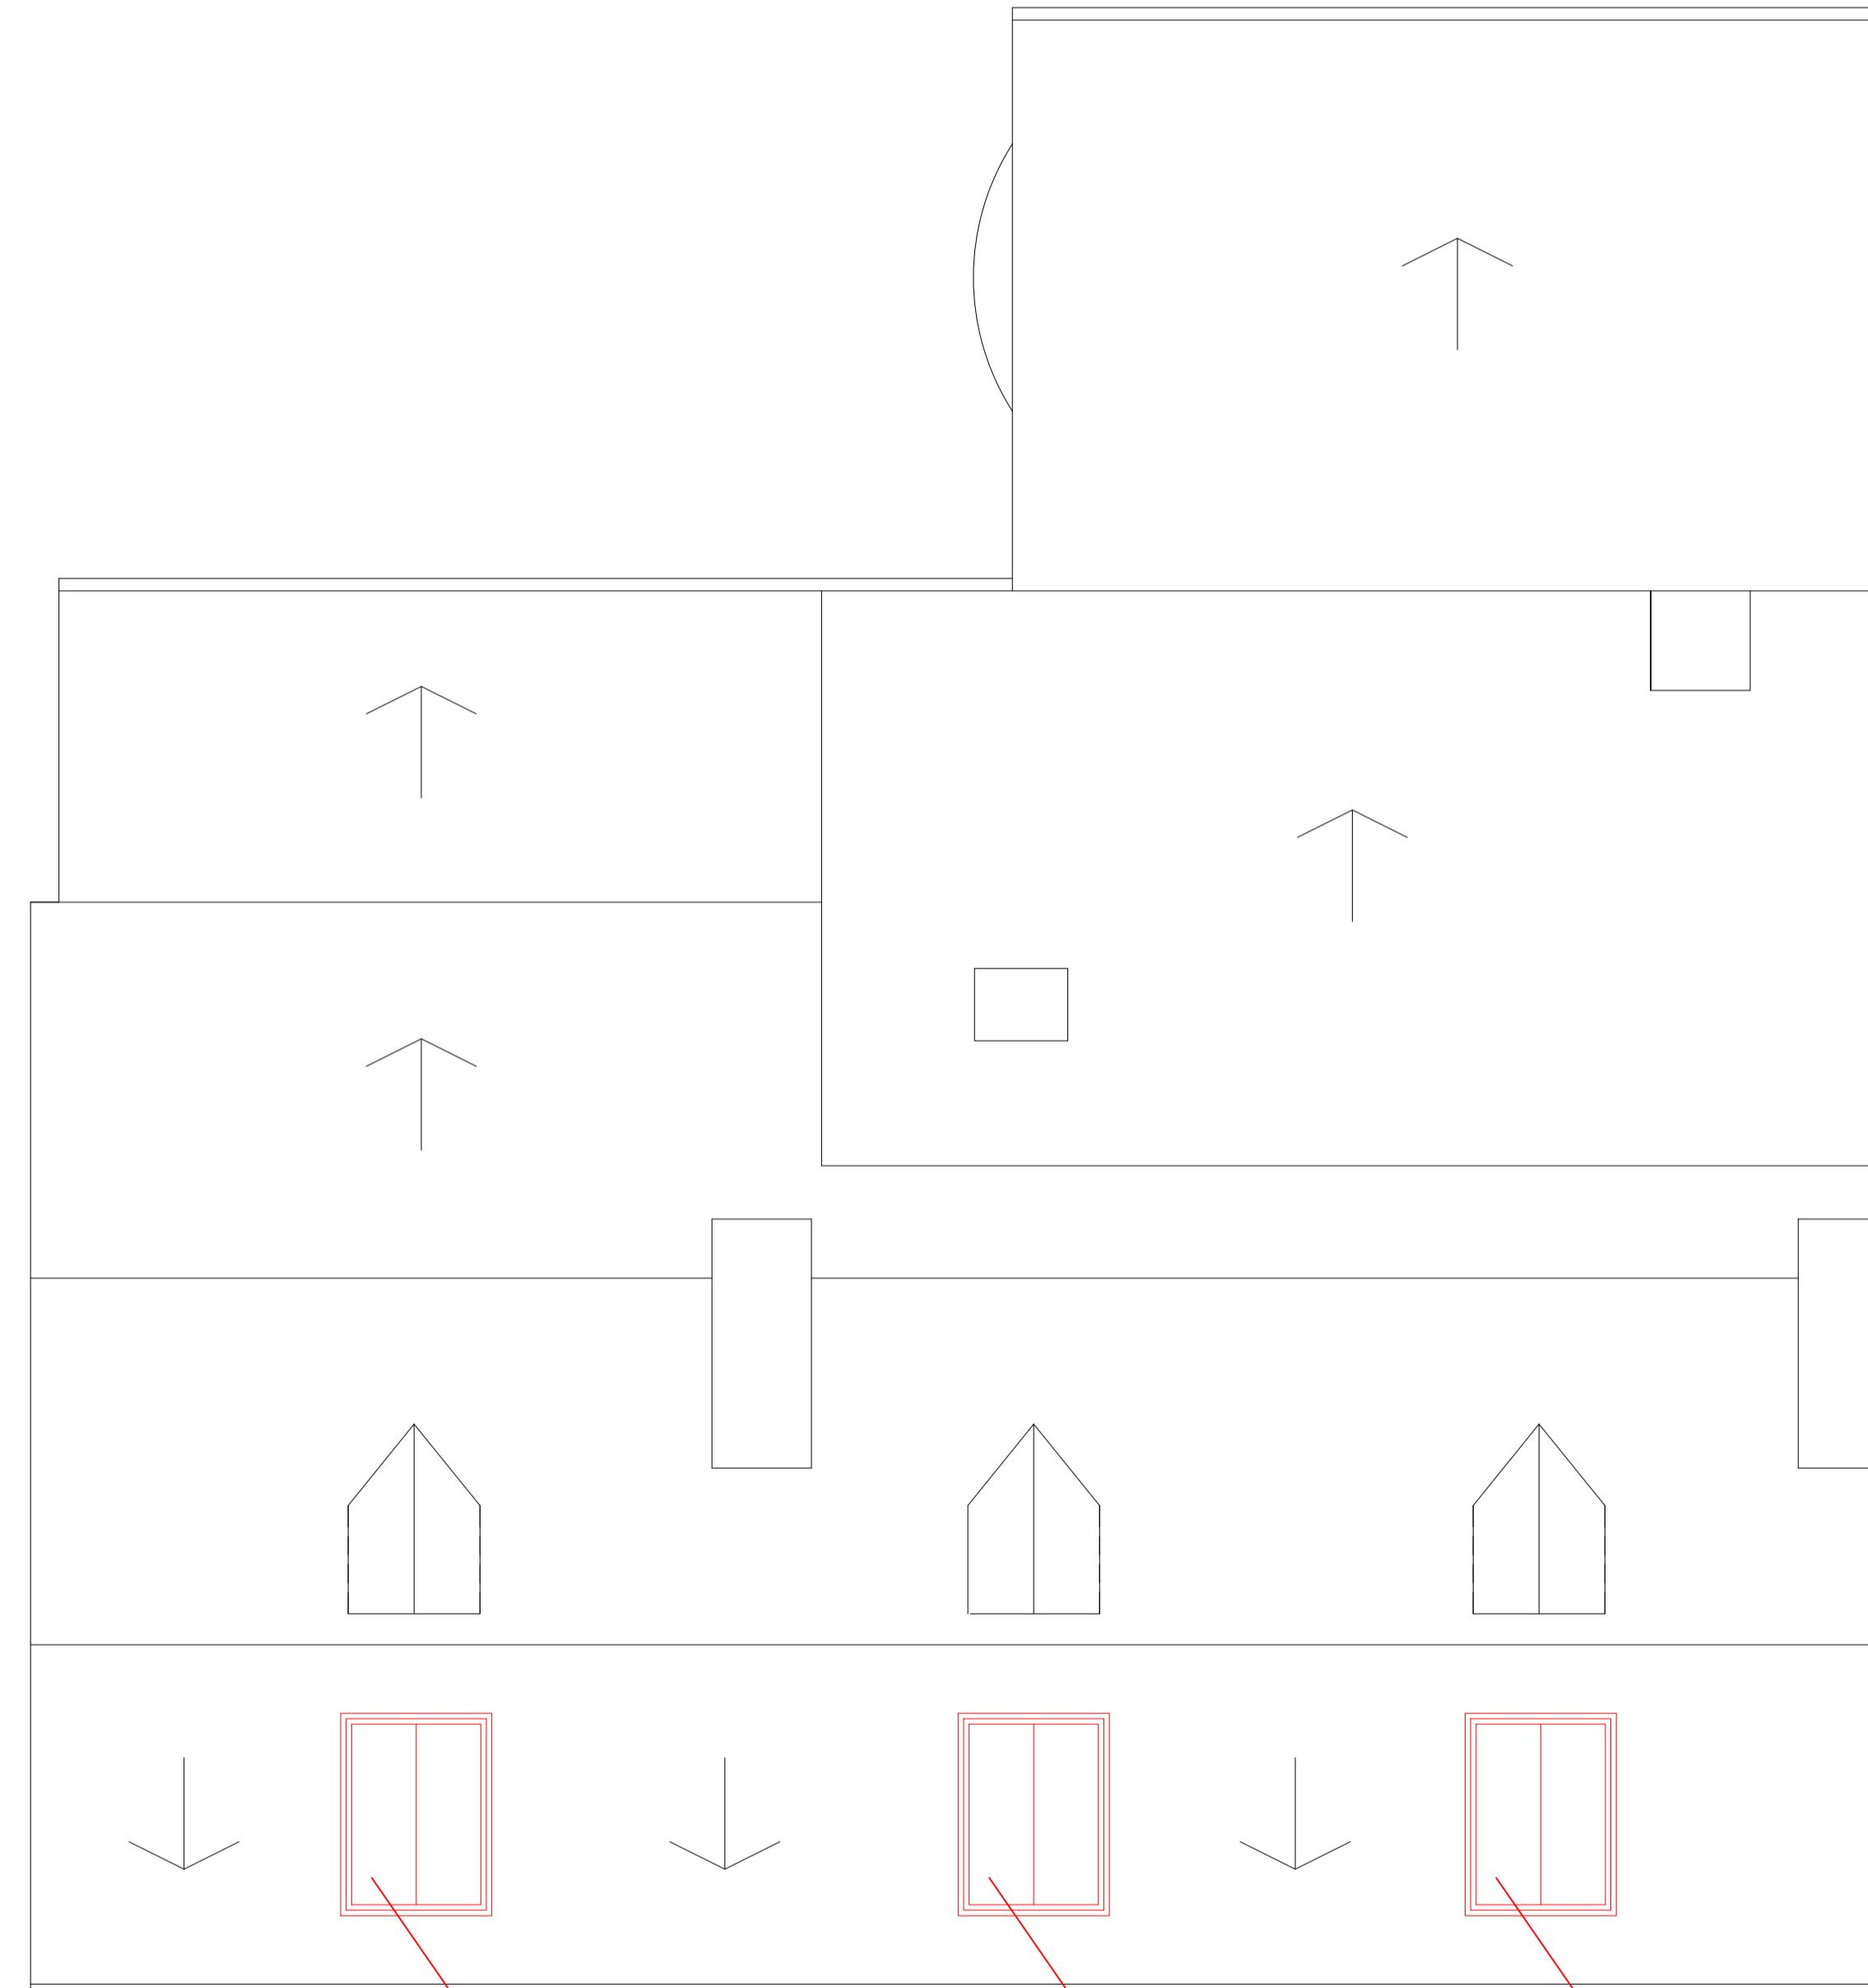

Proposed Roof Plan
Scale 1:50 @ A1

Rooflight Specification:

Make: Stella
Material: 316L Stainless Steel
Internal Colour: White
External Colour: Black
Size: 1800mm x 1000mm
Glazing specification: Double glazed

PLANNING SUBMISSION

0 1 2 3 4 5m
Scale 1:50 @ A1

revn	date	by	chkd
CDRB			
cdrb architects ltd 9 Miller Court, Simpson Road, Kenilworth, CV8 1JD.			
job title			
Discharge of Condition 4 on Application Ref: 20652/APP/2023/840 at 'The Old Shooting Box' High Road, Eastcote, Middlesex. HA5 2EY.			
drawing title			
Existing and Proposed Roof Plan Condition 4 Discharge			
scale	drawn by	date	checked by
1:50 @ A1	ac	July 2023	CDRB
job no.	drawing no.	revision	
T2622	AL (DOC) 01	-	